

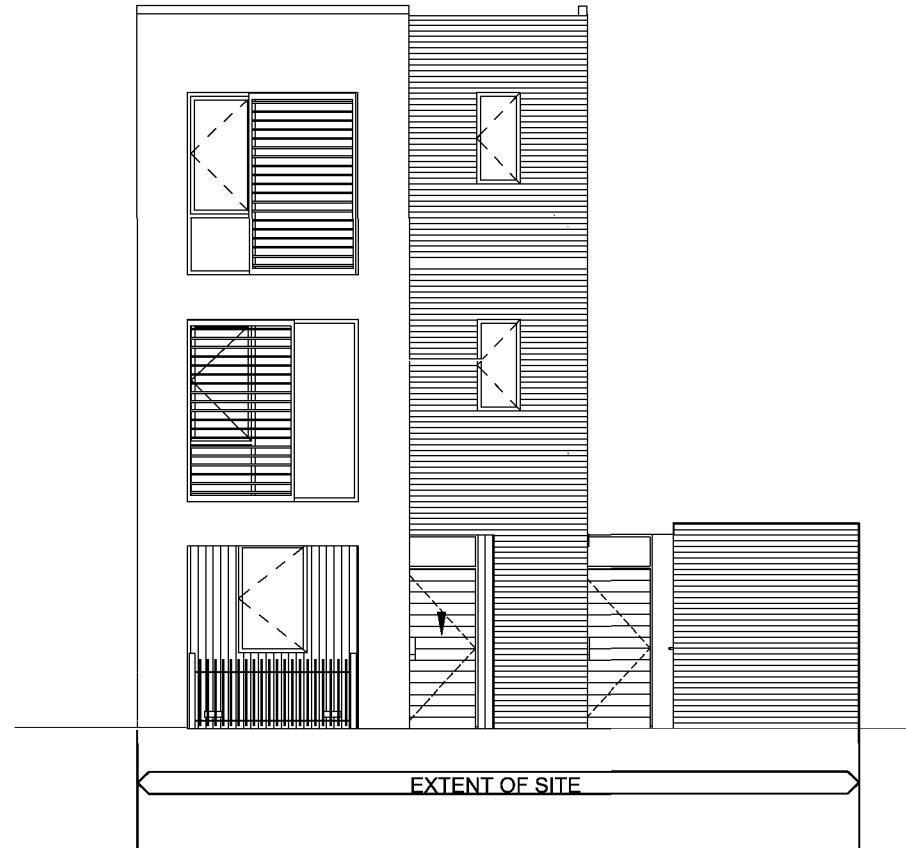



Notes:  
 Do not scale from this drawing  
 All dimensions to be checked on site

 

1 Existing Front Elevation  
 219 1:100@A3

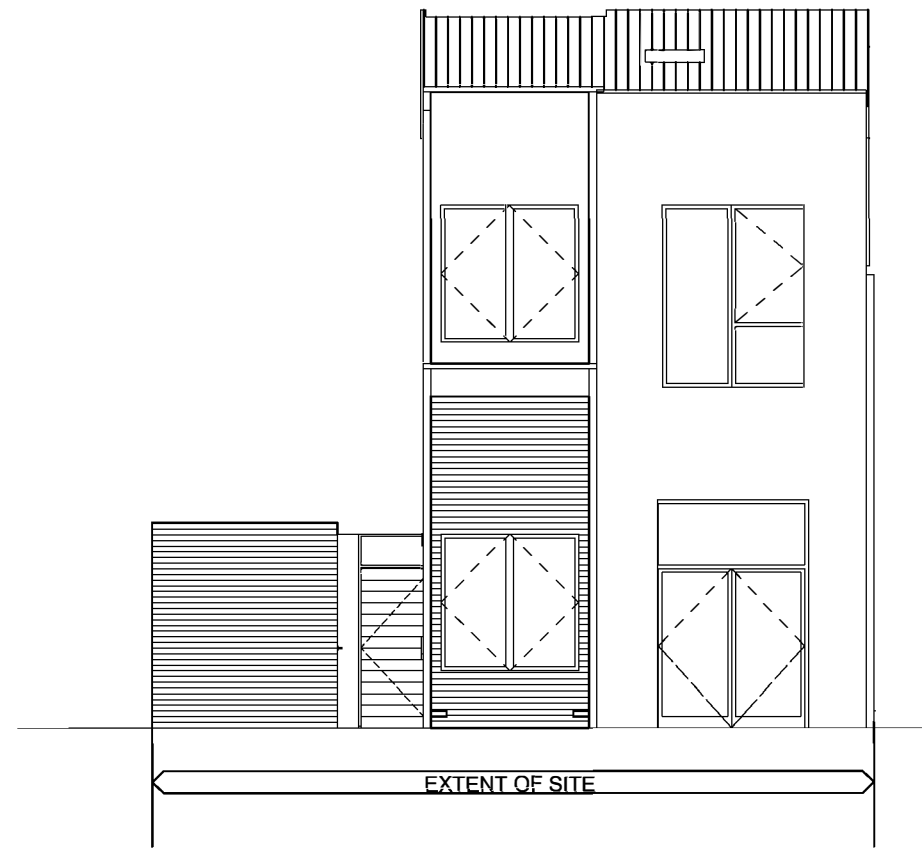

2 Existing Rear Elevation  
 219 1:100@A3

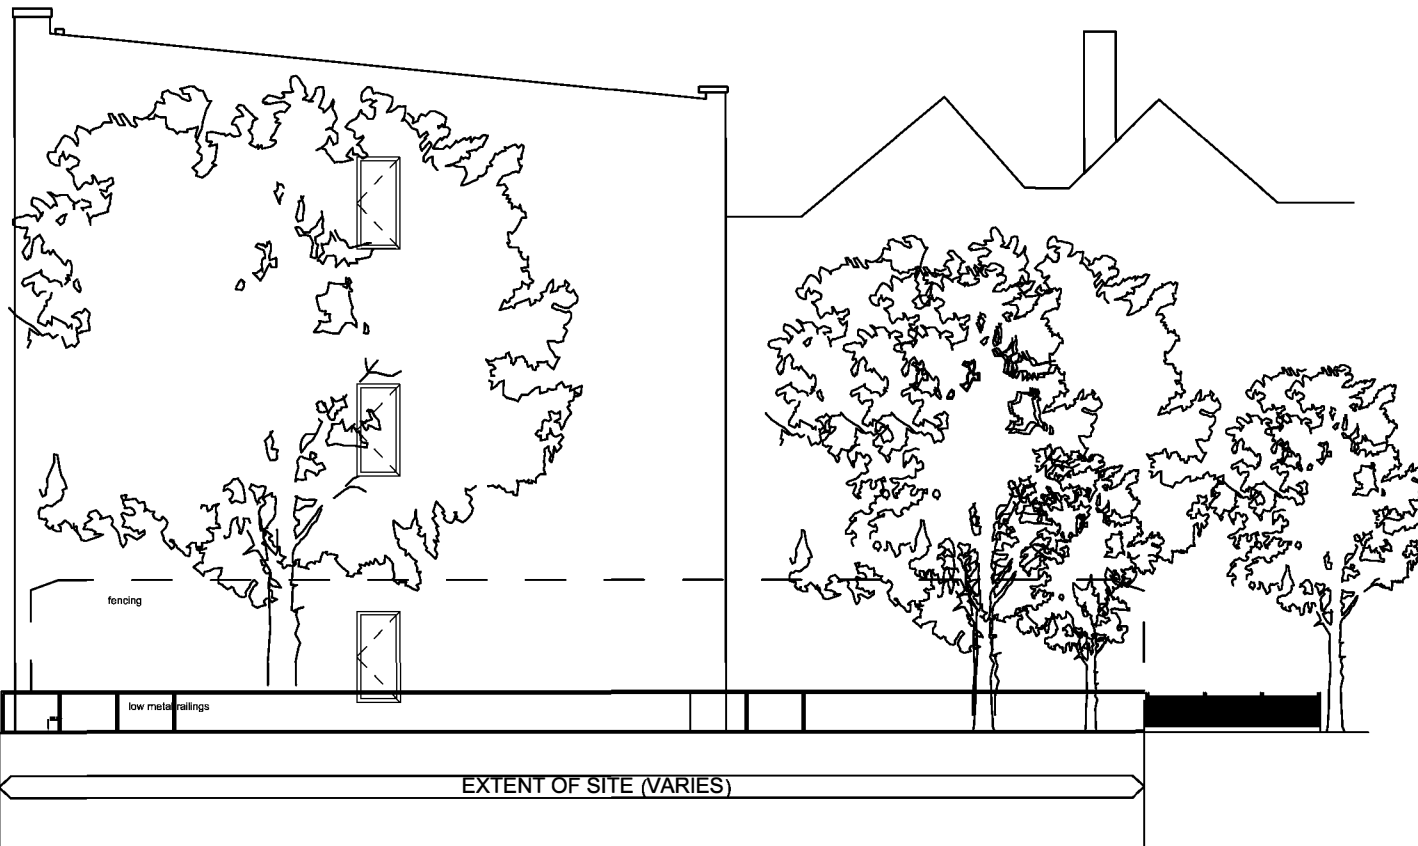

3 Existing North Elevation  
 219 1:100@A3

# EXAMPLE

Rev	Date	Description
Title	Existing Elevations	
Job	Project London	
Scale	1:100 @ A3	
Date	Feb 2016	
Dm	--	
Chk	--	
Dwg No	219	
Rev	A	