

2 Second Floor

1 First Floor


EXTENT OF SITE

Do not scale from this drawing All dimensions to be checked on site

Notes:

0 1 2 3 5 10

Proposed Front Elevation 220 1:100@A3 Proposed Rear Elevation 220 1:100@A3

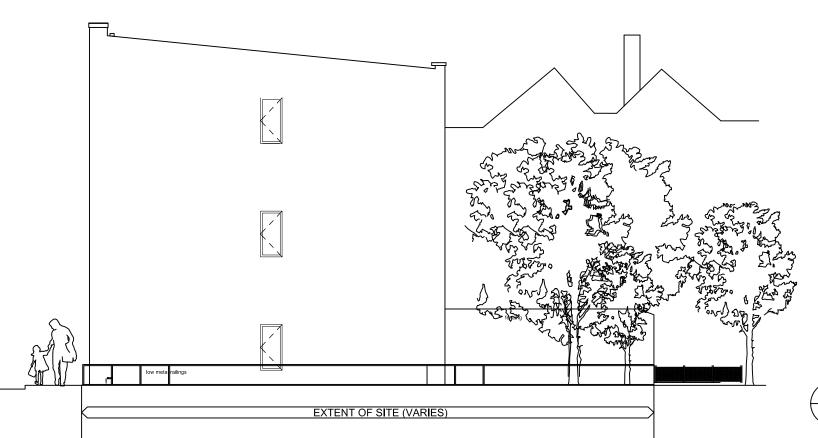

Proposed North Elevation 220 1:100@A3 **EXAMPLE**

Rev Date Description

Proposed Elevations

Job Project London

Scale 1:100 @ A3

Pate Feb 2016

Drn __

Chk __

Dwg No 220

Rev A