

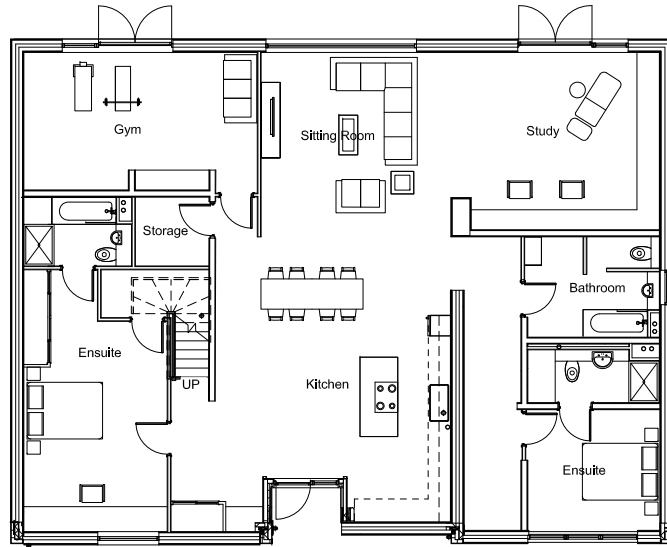



Notes:  
Do not scale from this drawing  
All dimensions to be checked on site

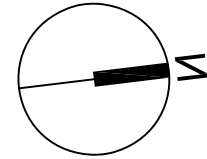

1 Proposed Ground Floor Plan  
204 1:100@A3

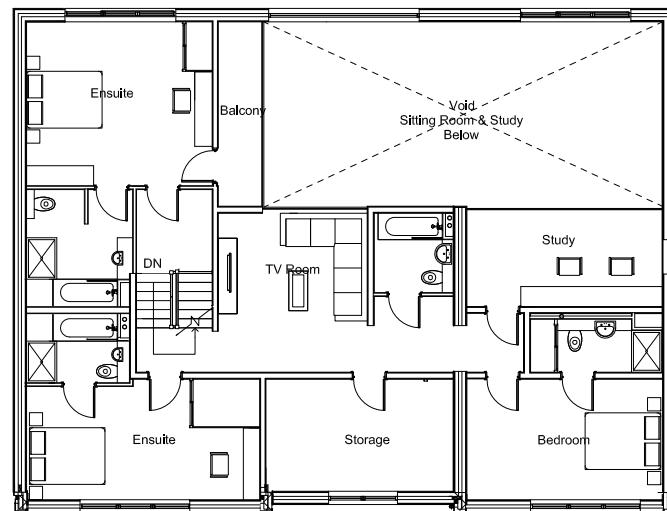

2 Proposed First Floor Plan  
204 1:100@A3

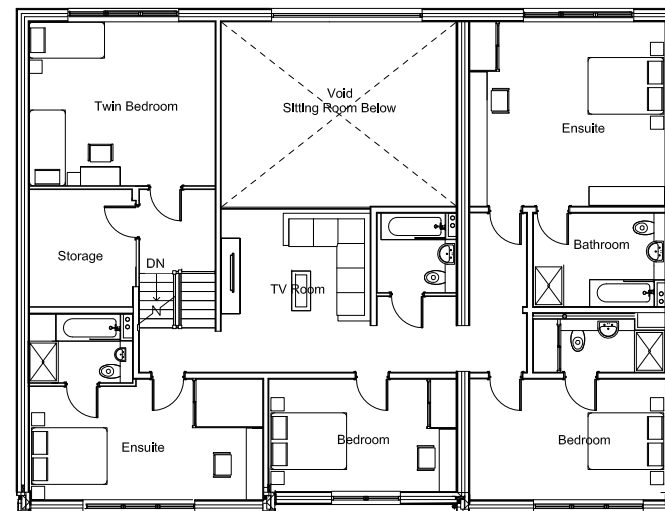

3 Proposed Second Floor Plan  
204 1:100@A3

# EXAMPLE

A	01.02.2016	Planning Issue
Rev	Date	Description

Title PROPOSED FLOOR PLANS

Job Project EXAMPLE

Scale 1:100 @ A3

Date FEB 2016

Dwn --

Chk --

Dwg No 204

Rev C