
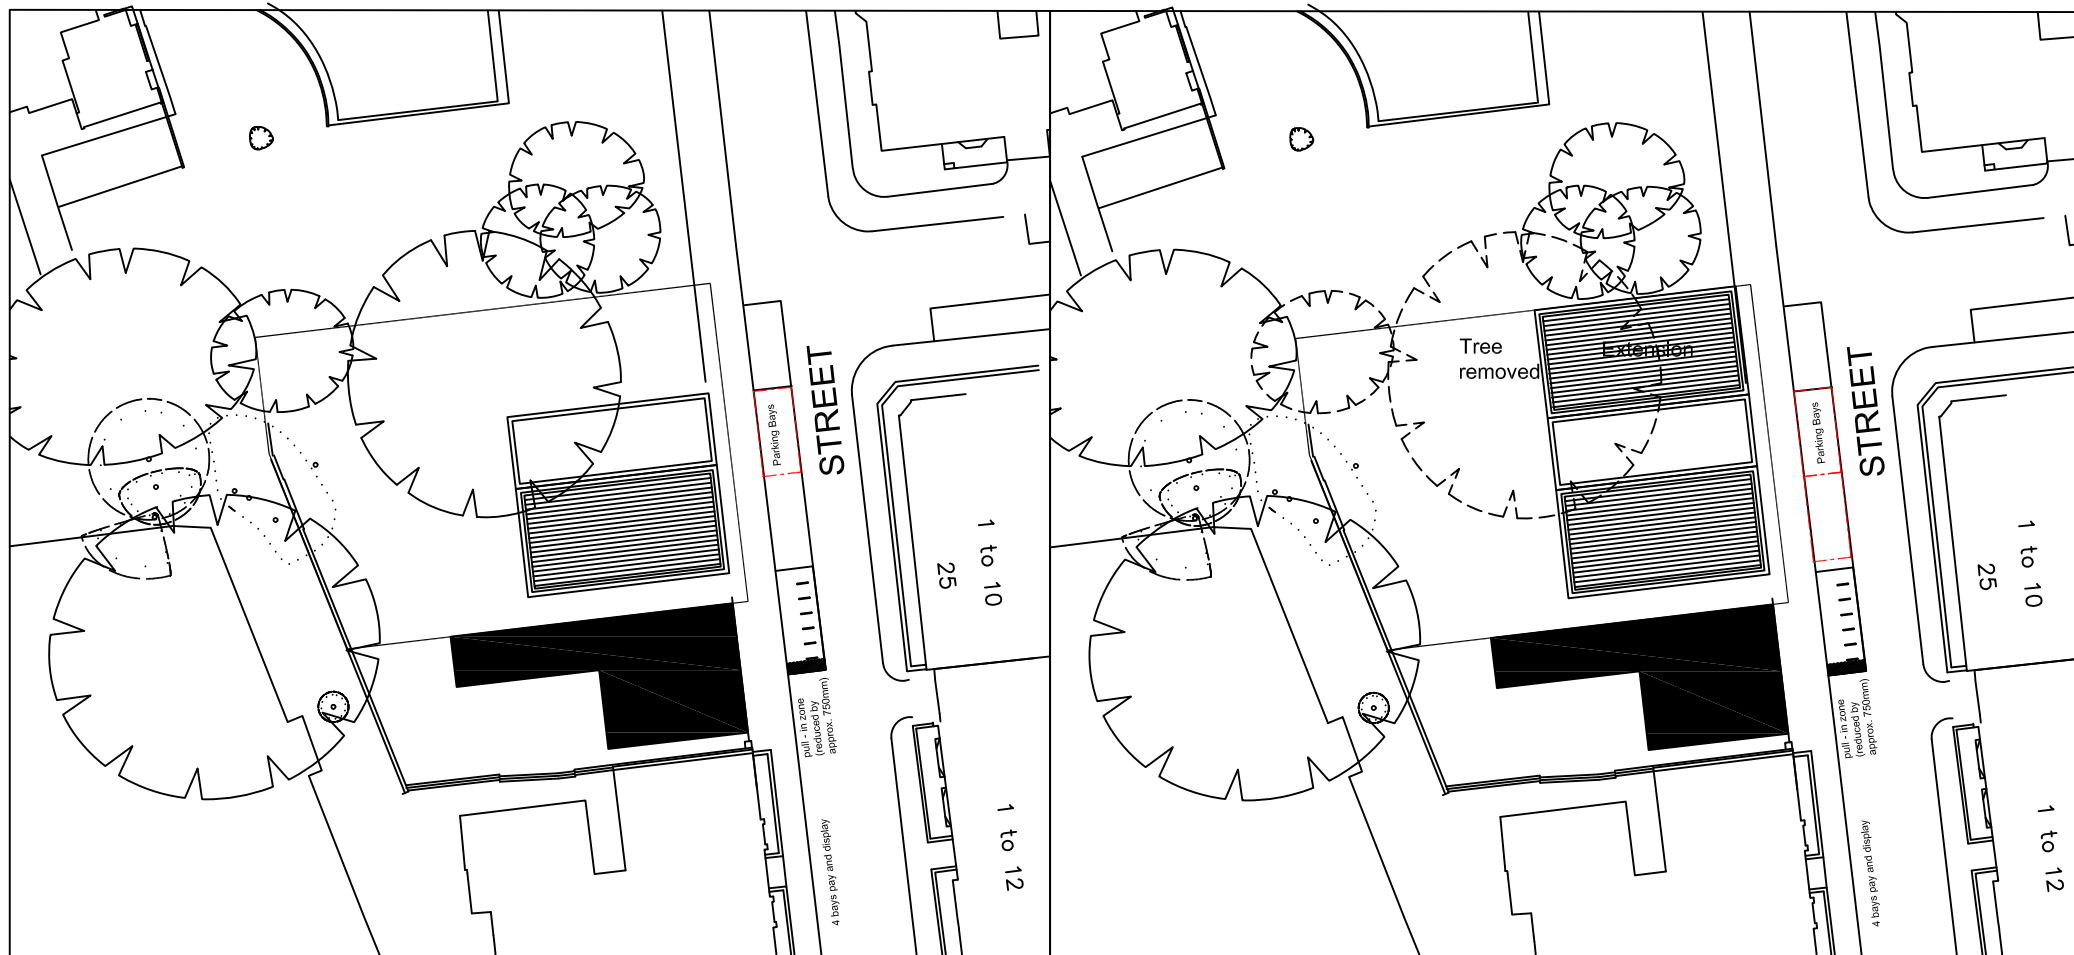


Notes:
Do not scale from this drawing
All dimensions to be checked on site

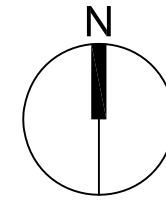

Existing Parking Plan

Proposed Parking Plan

EXAMPLE

A	01.02.2016	Planning Issue
Rev	Date	Description
Title	PARKING LAYOUT	
Job	Project EXAMPLE	
Scale	1:500 @ A3	
Date	FEB 2016	
Dwn	--	
Chk	--	
Dwg No	104	
Rev	A	

