


TMO Highways
 Unit 19c Diss Business Park Diss
 Norfolk IP22 4GT Tel:01379 676462

Customer Details:

 UK Power Networks
 Customer Ref: 1130034A
 Agent: Allan Tuck

Drawing Details:
 TM Type: Road Closure
 Location: Lodge Lane, Grays
 RM17 5RY

Planner: Ryan Smith
 Email:ryan.smith@tmohighways.co.uk

Key

- Sign Diagram
- Advances Location
- Road Closure Location
- Access Only
- Diversion Route
- On A Frames

Drawn/Revised

Drawn by	R.S	Revised by	Revision number	00
Date	28.6.17	Date	-	


Diversion Route;
 A1013,
 Southend Road,
 Lenmore Avenue,
 Rectory Road.

Drawing checked by;

PLEASE NOTE:
 a. All Traffic Management to comply with current chapter 8 and Safety at Street Works and RoadWorks (A code of practice 2013).
 b. All road markings and signage to conform to the Traffic Signs Regulations and General Directions 2016.

This Drawing has been produced for the specific client and project as defined in drawing and customer details and is not intended for any other purpose.

Closure details:
 Lodge Lane closed from junction with A1013, to junction with Rectory Road

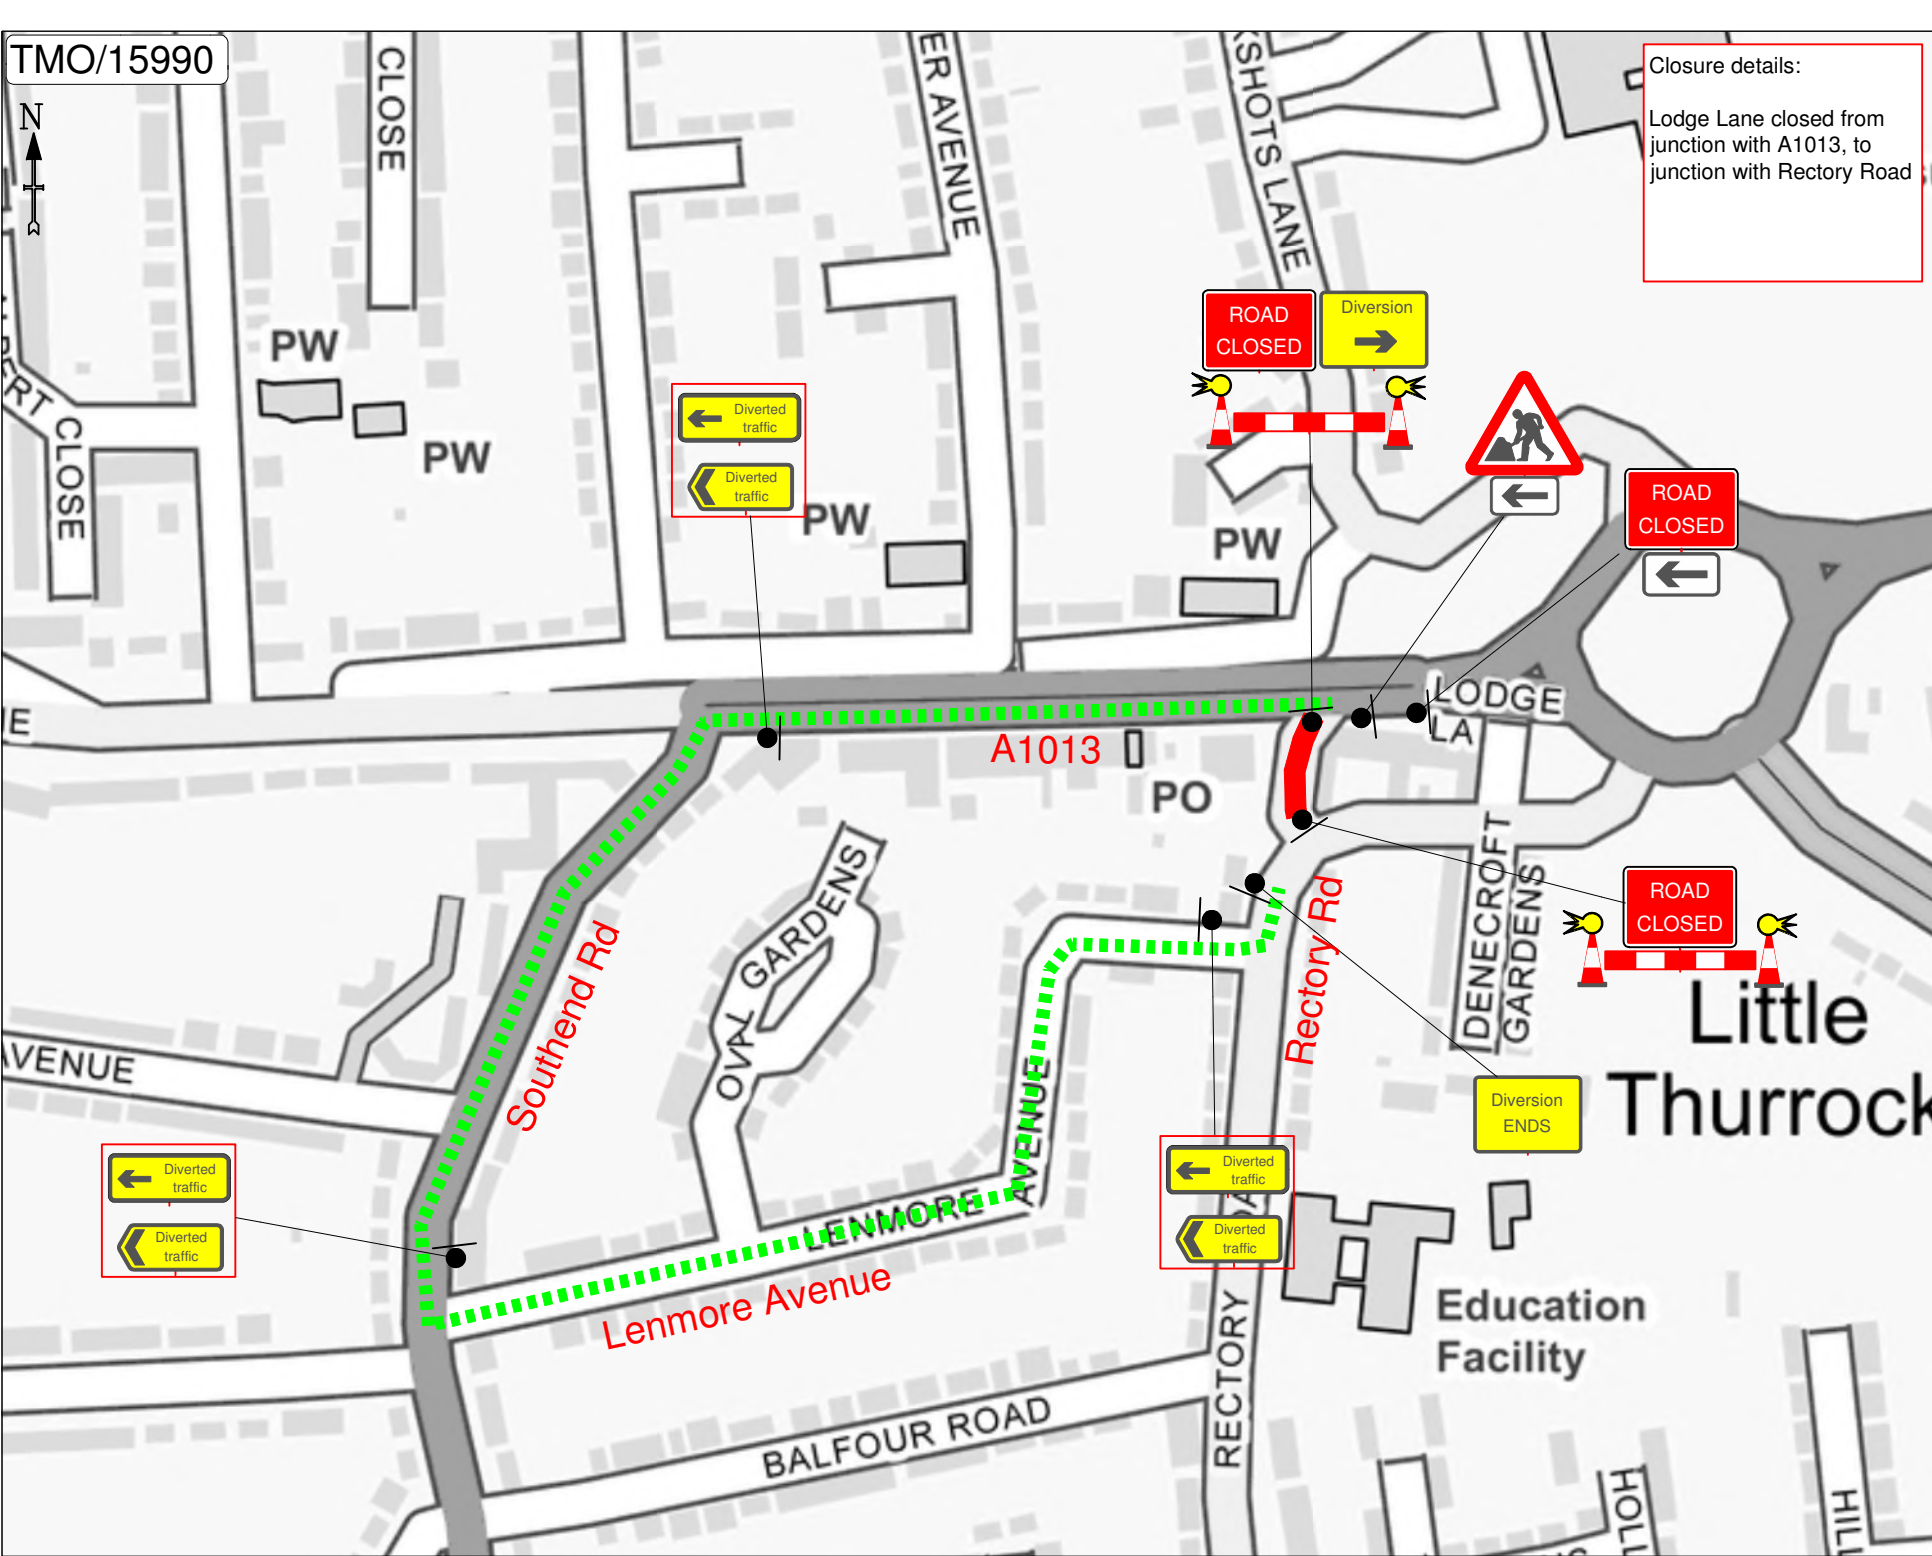

Diverted traffic
 Diverted traffic

Diverted traffic
 Diverted traffic

Diverted traffic
 Diverted traffic

ROAD CLOSED
 Diversion

ROAD CLOSED

ROAD CLOSED

Diversion ENDS