

TRAFFIC REGULATION ORDER

The Borough of Thurrock (A1013 Stanford Road No.2) (24 Hour Clearway) Order 2024

STATEMENT of REASONS

The Council proposes to implement “24 Hour Clearway “No Stopping on the carriageway, verges and footways” at the locations listed below to prevent verge and footway parking, obstruction and to maintain traffic flow on the highway.

- i. A1013 Stanford Road, in both directions, from the northern property boundary wall of No. 44 Stanford Road in a northeasterly direction to its junction with the A128/Orsett Cock Roundabout.
- ii. Treetops Approach, in both directions, for its entire length.
- iii. Farm Lane, in both directions, from its junction with Treetops Approach in an easterly direction for a distance of 20m.

TRAFFIC REGULATION ORDER

The Borough of Thurrock (A1013 Stanford Road No.2) (24 Hour Clearway) Order 2024

Made

19th December 2024

Coming into force

27th January 2025

Thurrock Borough Council in exercise of the powers under sections 1, 2, 4 and Part IV of Schedule 9 to the Road Traffic Regulation Act 1984 (hereinafter referred to as "the 1984 Act") and all other enabling powers and after consultation with the Chief Officer of Police in accordance with Part III of Schedule 9 of the Act of 1984, hereby make the following Order.


1. The Order shall come into operation on the 27th January 2025 and may be cited as The Borough of Thurrock (A1013 Stanford Road No.2) (24 Hour Clearway) Order 2024.
2. Without prejudice to the validity of anything done or to any liability incurred in respect of any act or omission before the coming into operation of this Order, The Borough of Thurrock (Stopping, Waiting, Loading and On-street Parking) Order 2017 shall have effect as though:
 - a) Schedule 2 is amended by the replacement of the following Map Tiles:

Map Tile Ref	Revision
AB24	0
AB25	0
AB26	0
AC24	0
AD23	0
AD24	0
AE22	0
AE23	0
AF22	0
AG22	1

To be replaced by:


Map Tile Ref	Revision
AB24	1
AB25	1
AB26	1
AC24	1
AD23	1
AD24	1
AE22	1
AE23	1
AF22	1
AG22	2

The Common Seal of
THURROCK BOROUGH COUNCIL
was hereunto affixed this
4th day of December 2024
in the presence of




Authorised Signatory



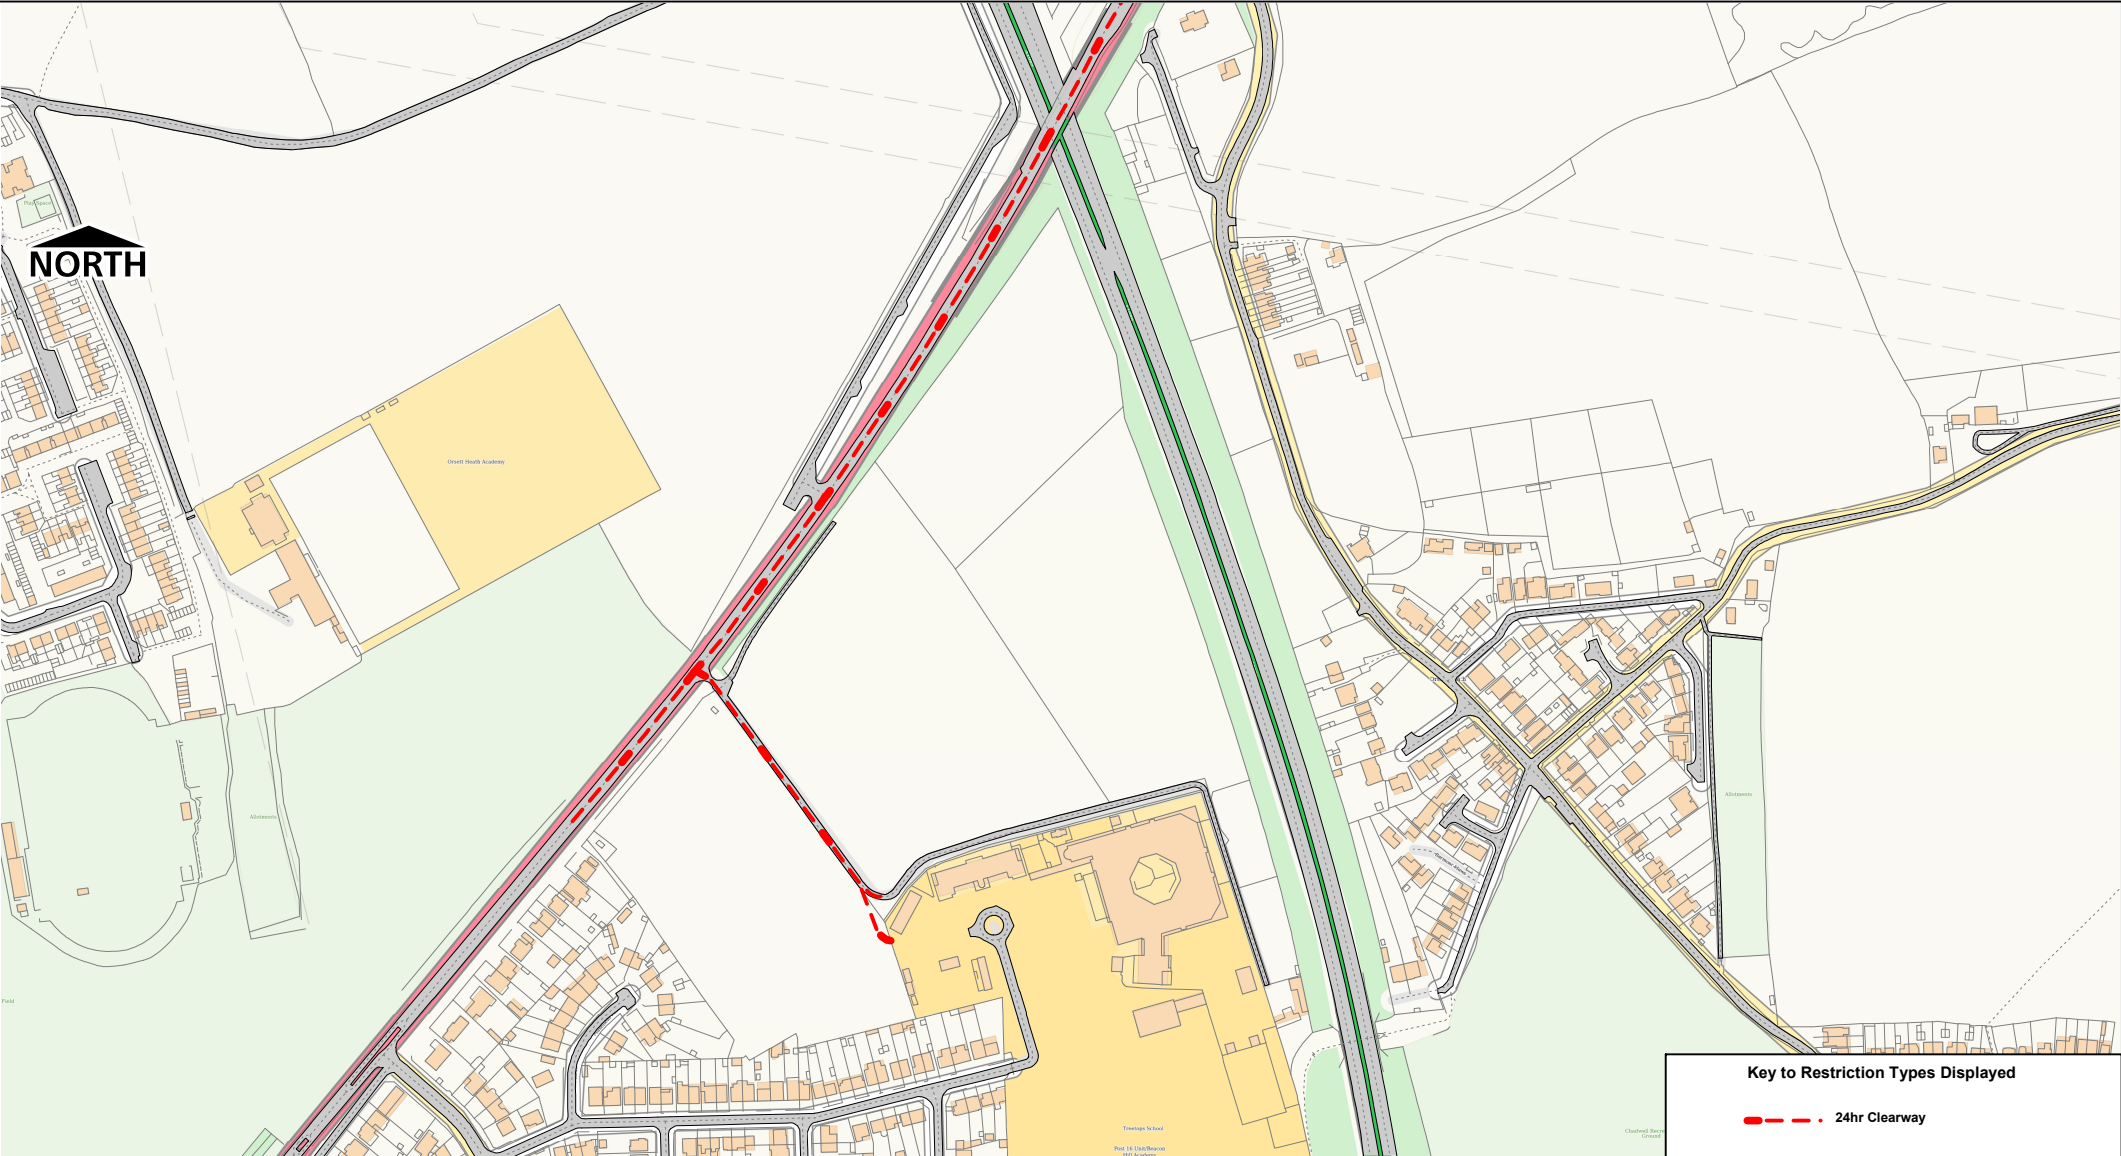


A1013 Stanford Road and Treetops Approach

SCALE	1 : 5000
DATE	04/07/2024
DRAWING No.	Page 1 of 4
DRAWN BY	

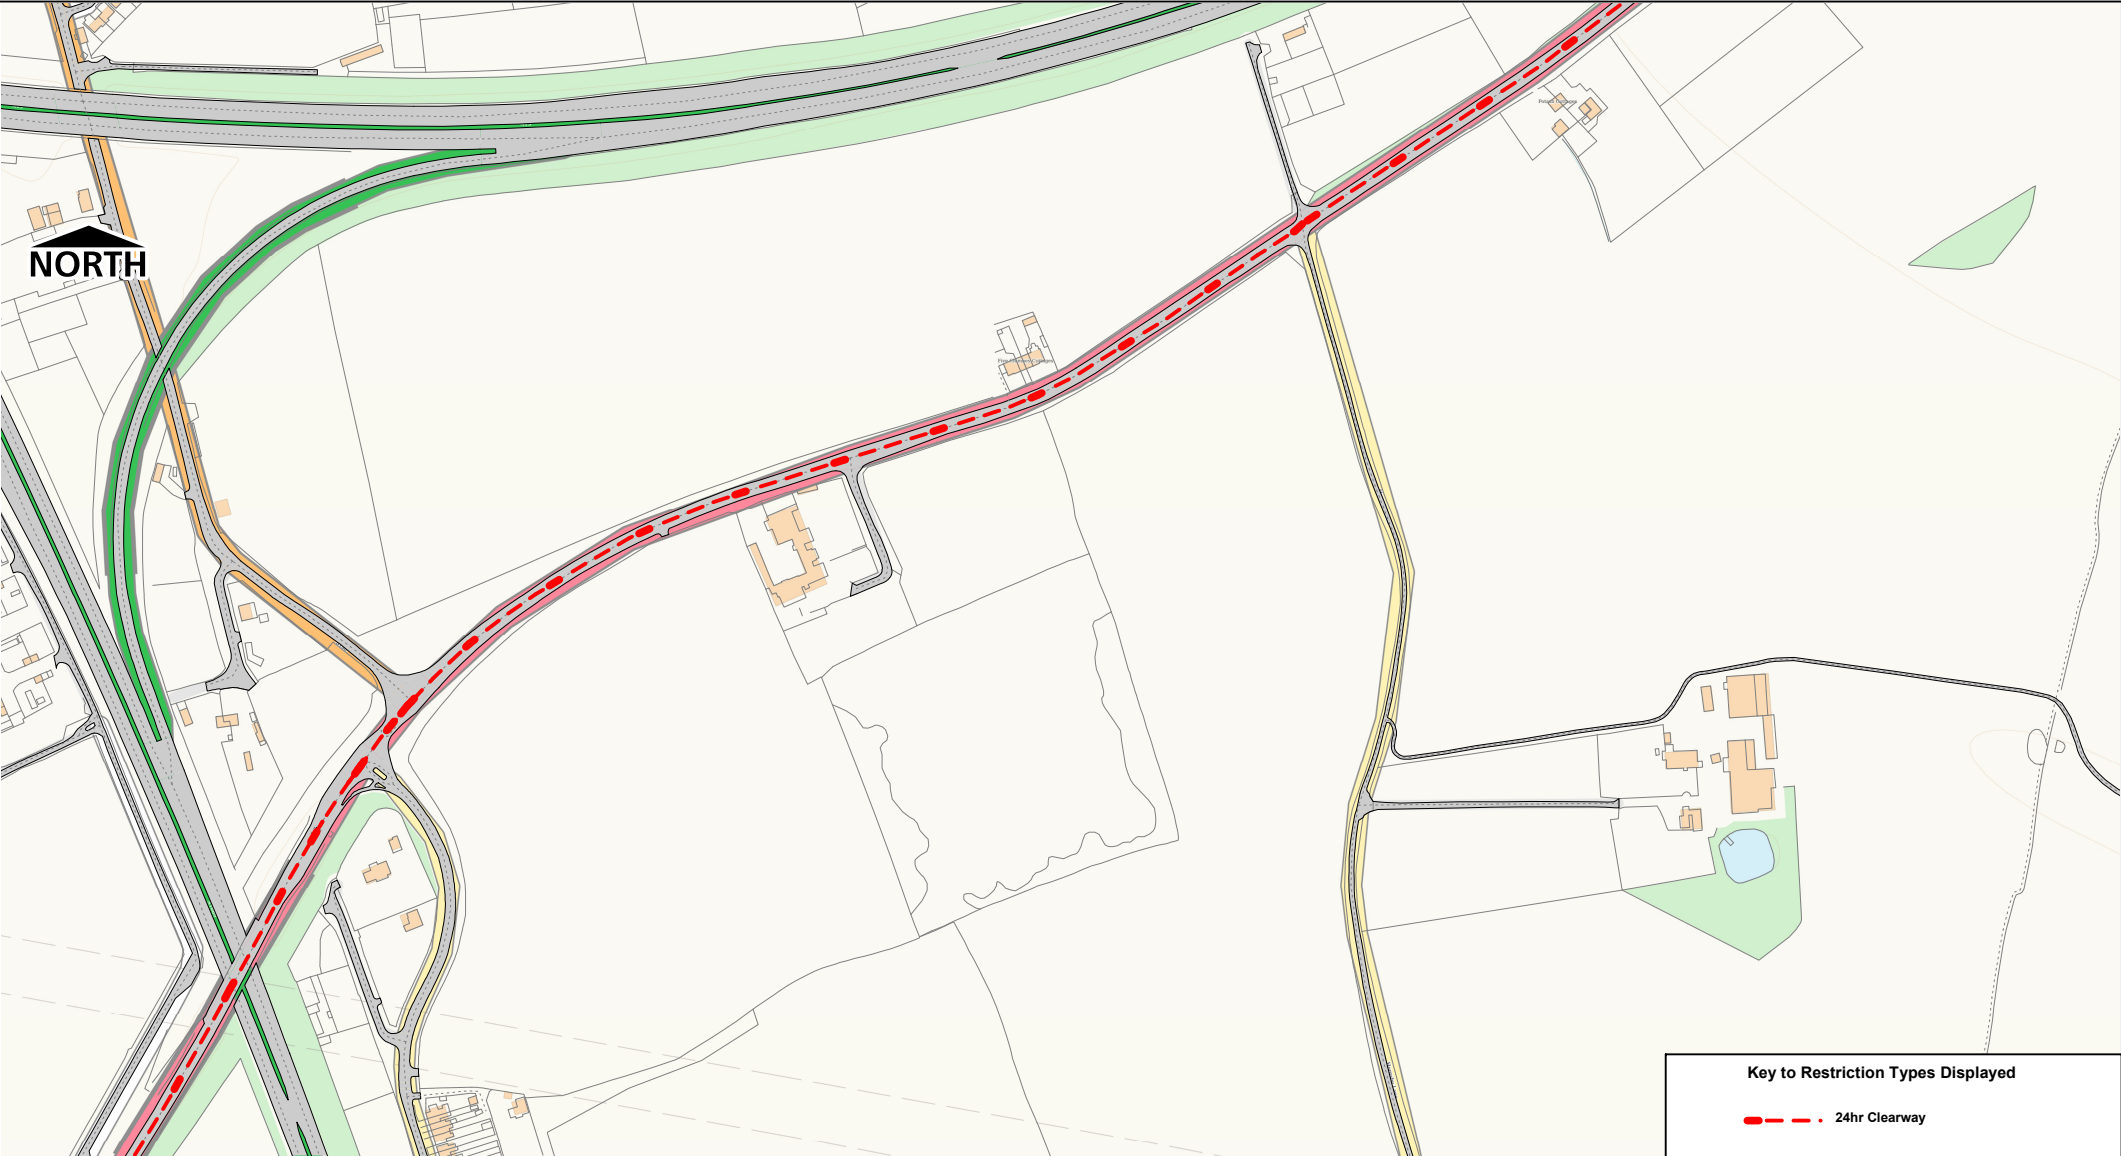


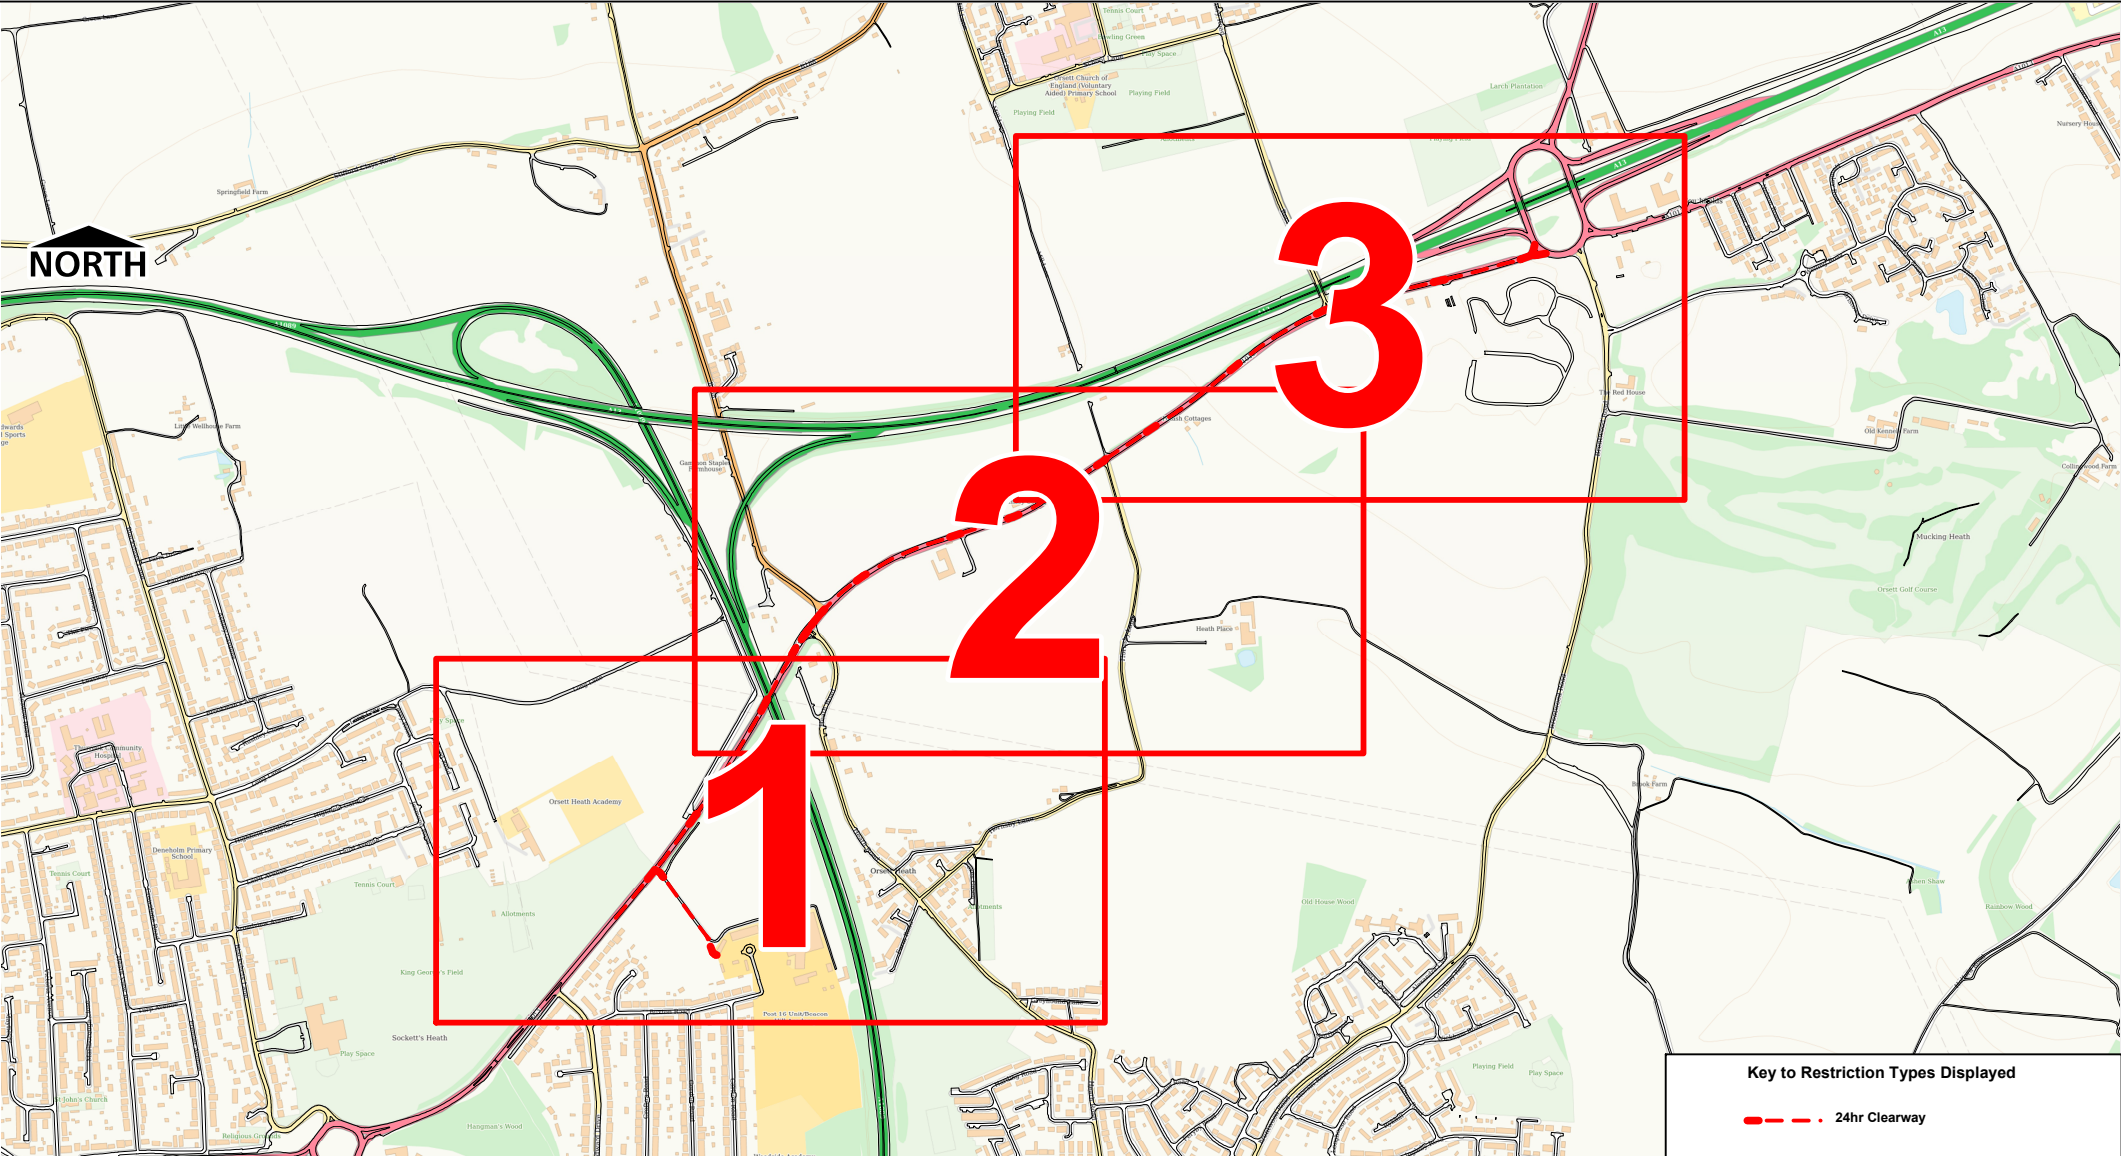
SCALE	1 : 5000
DATE	04/07/2024
DRAWING No.	Page 2 of 4
DRAWN BY	

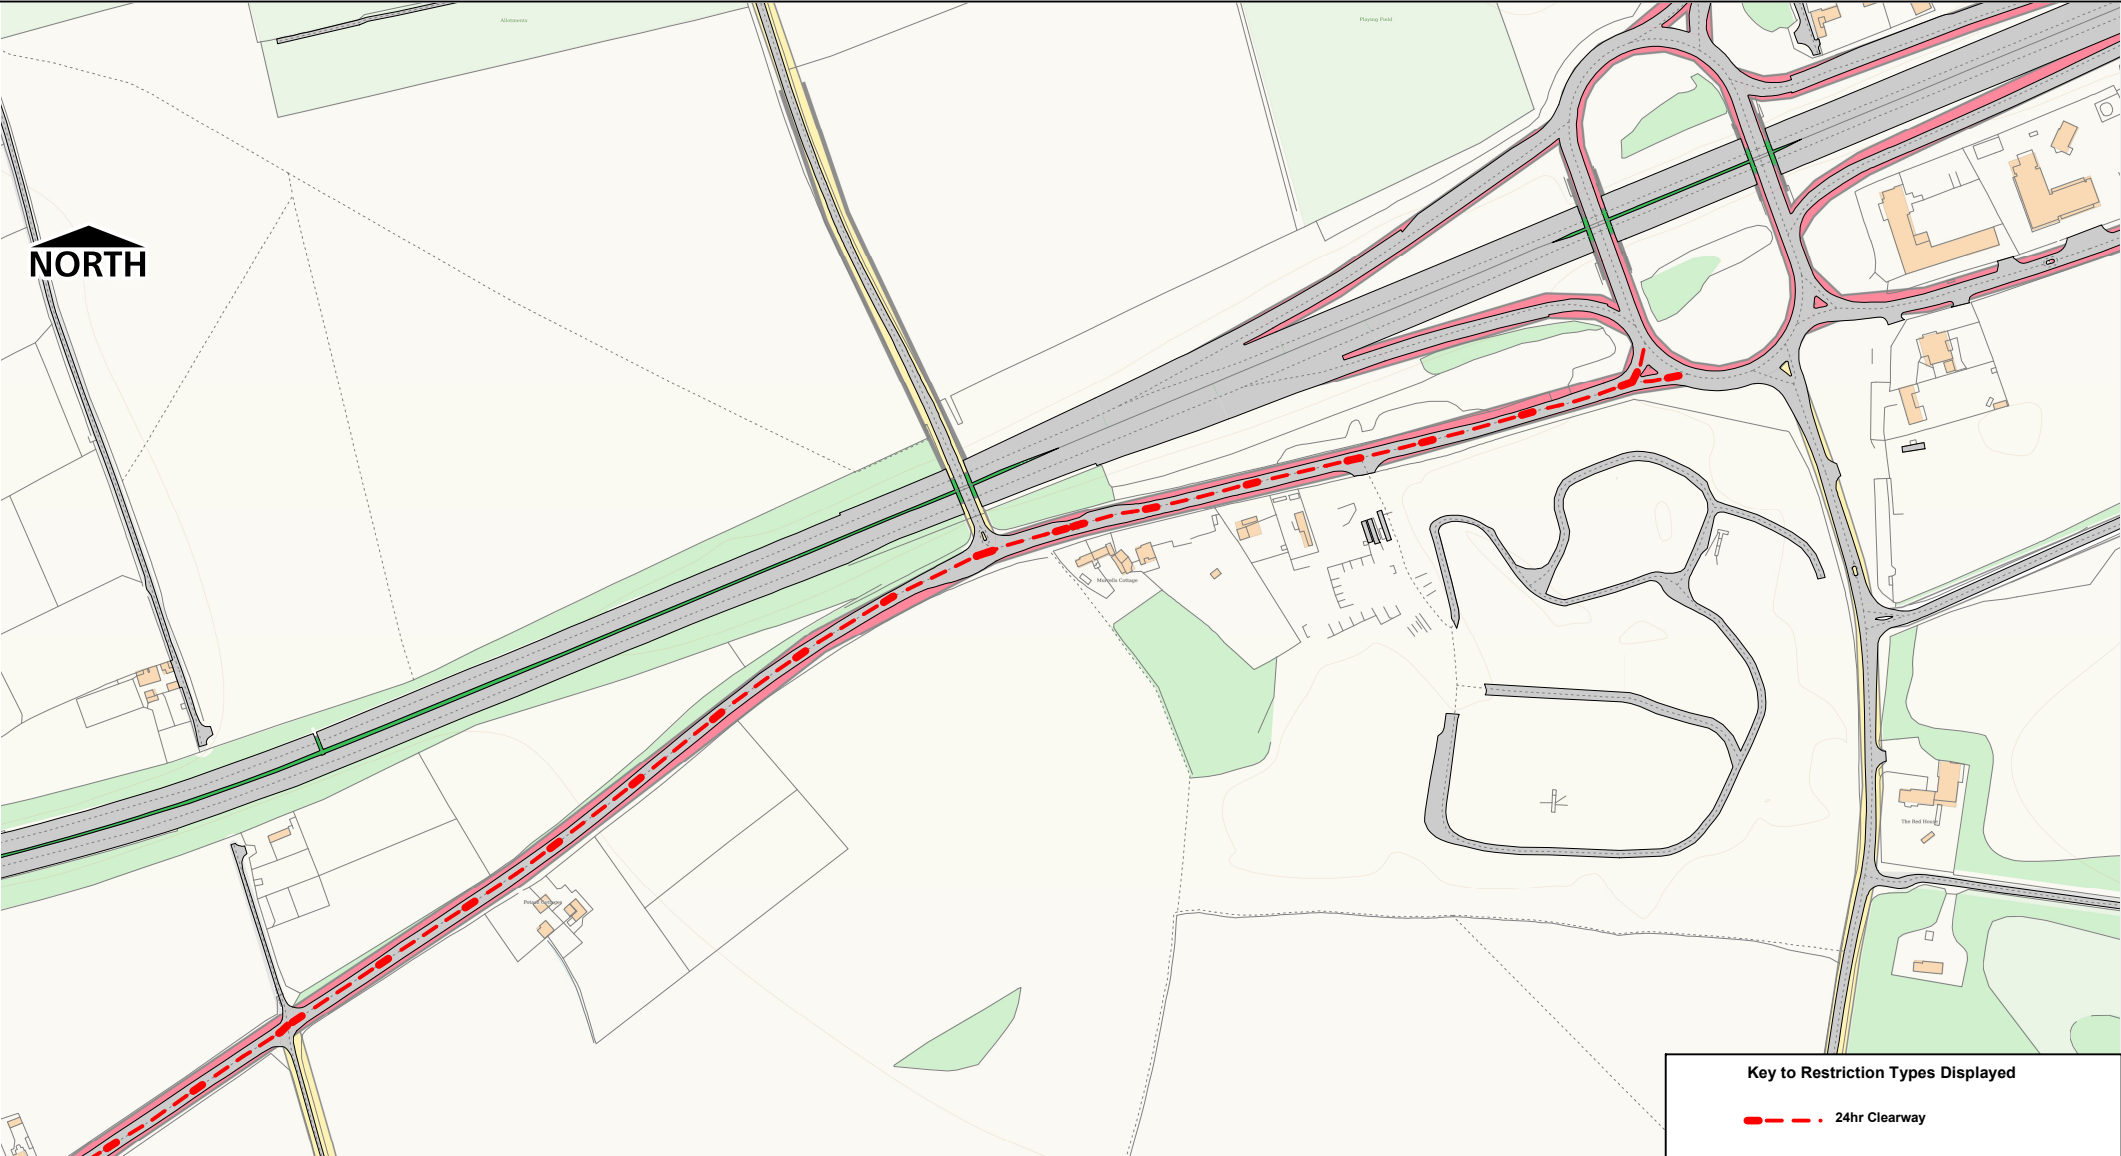

Key to Restriction Types Displayed

--- 24hr Clearway

 thurrock.gov.uk	A1013 Stanford Road and Treetops Approach	SCALE	1 : 5000
		DATE	04/07/2024
		DRAWING No.	Page 3 of 4
		DRAWN BY	
© Crown copyright. All rights reserved Thurrock Council Licence No. 100025457 2024			



A1013 Stanford Road and Treetops Approach

SCALE	1 : 15800
DATE	04/07/2024
DRAWING No.	Page 4 of 4
DRAWN BY	