



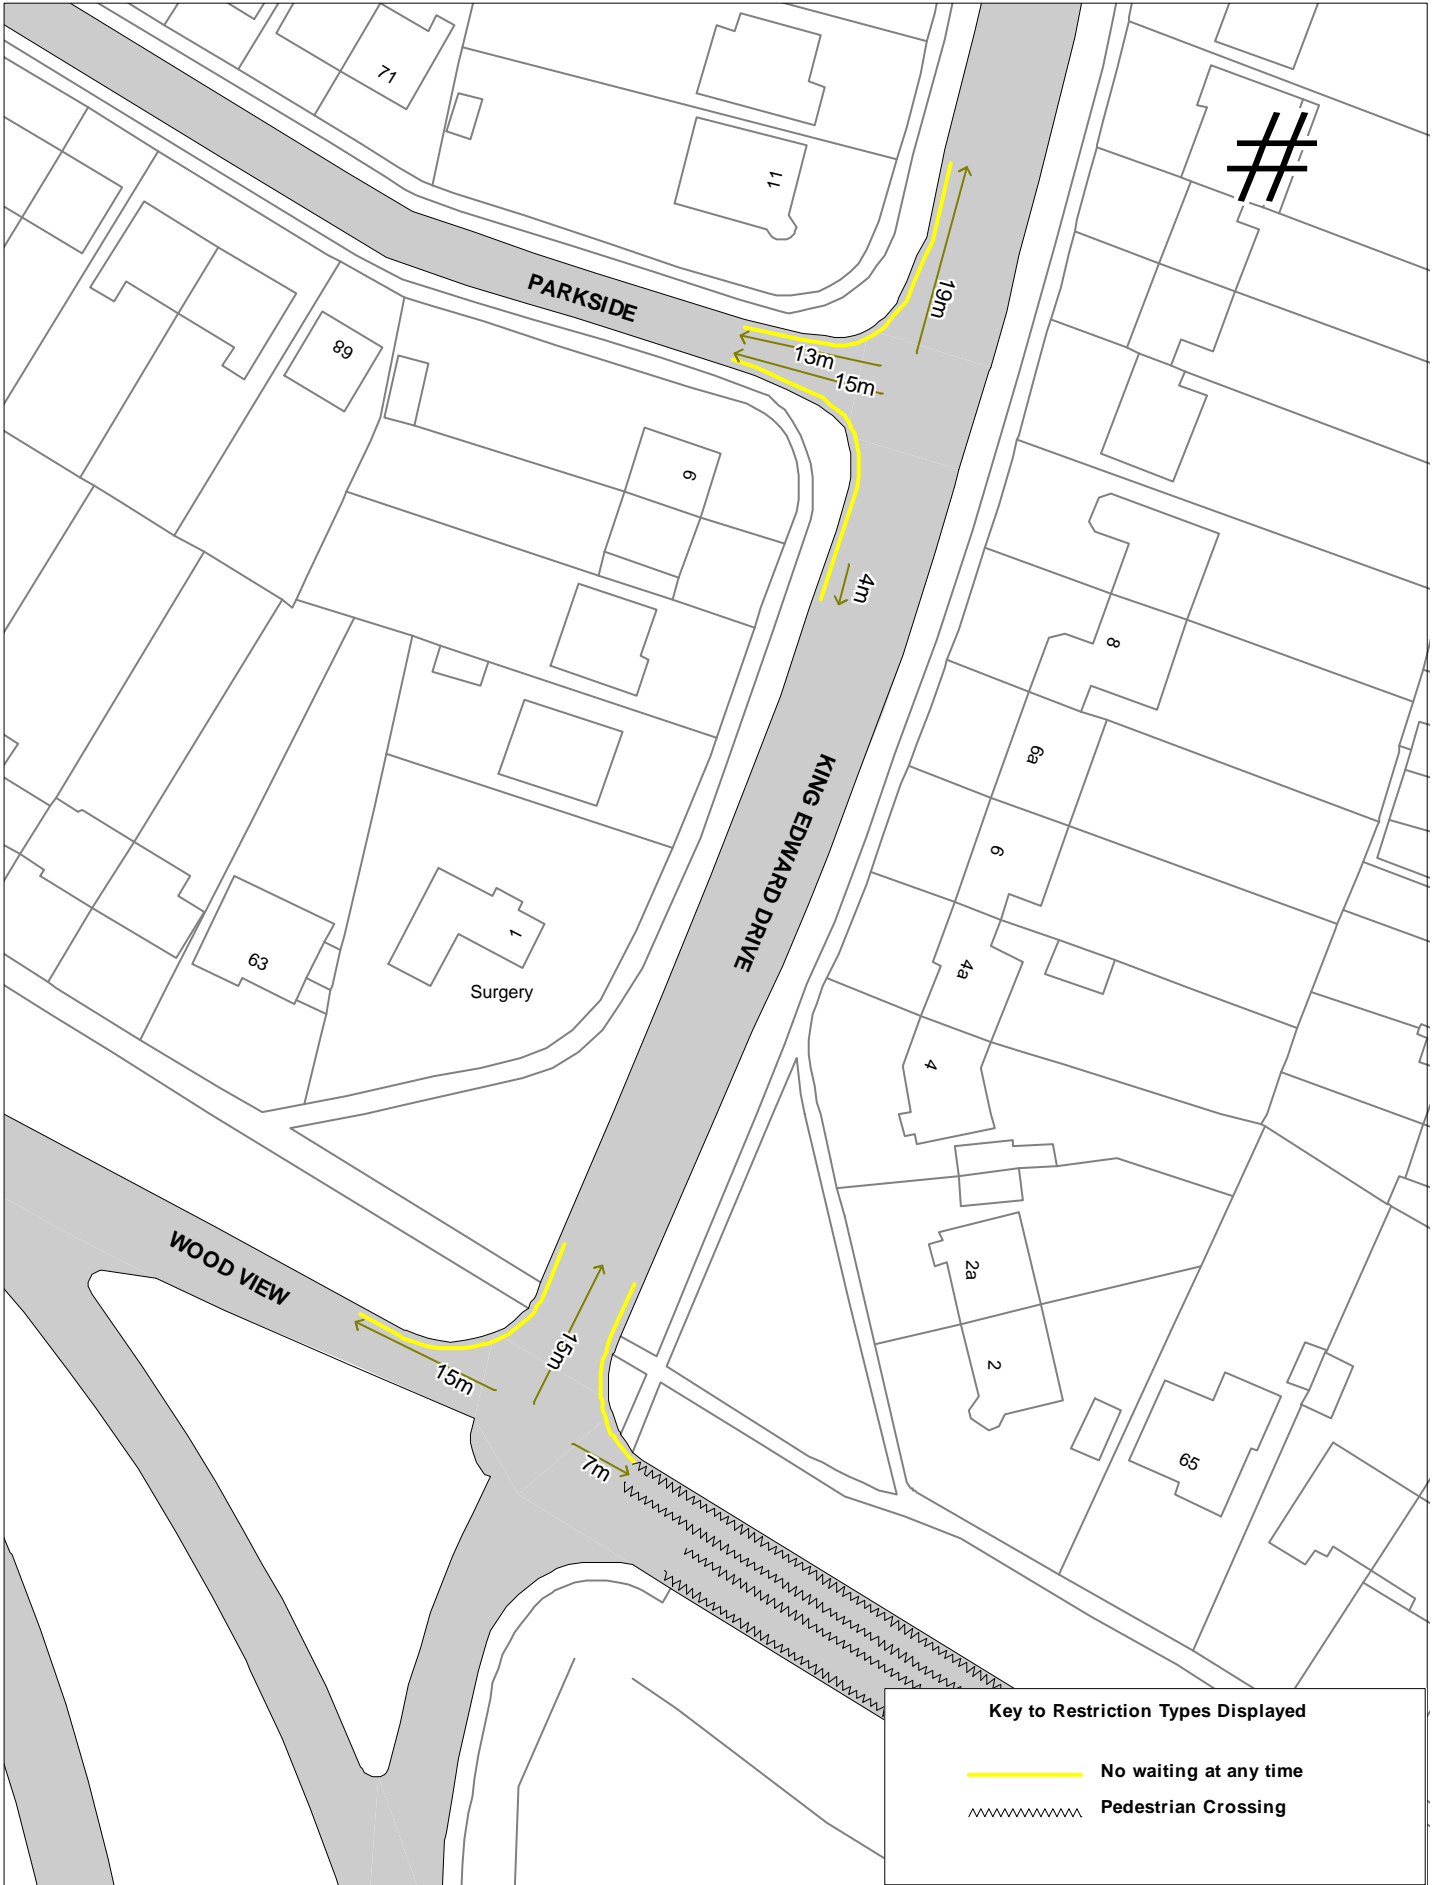
SCALE	1 : 1000 @ A4
DATE	01/12/2016
DRAWING No.	2016-031-v1
DRAWN BY	BOM

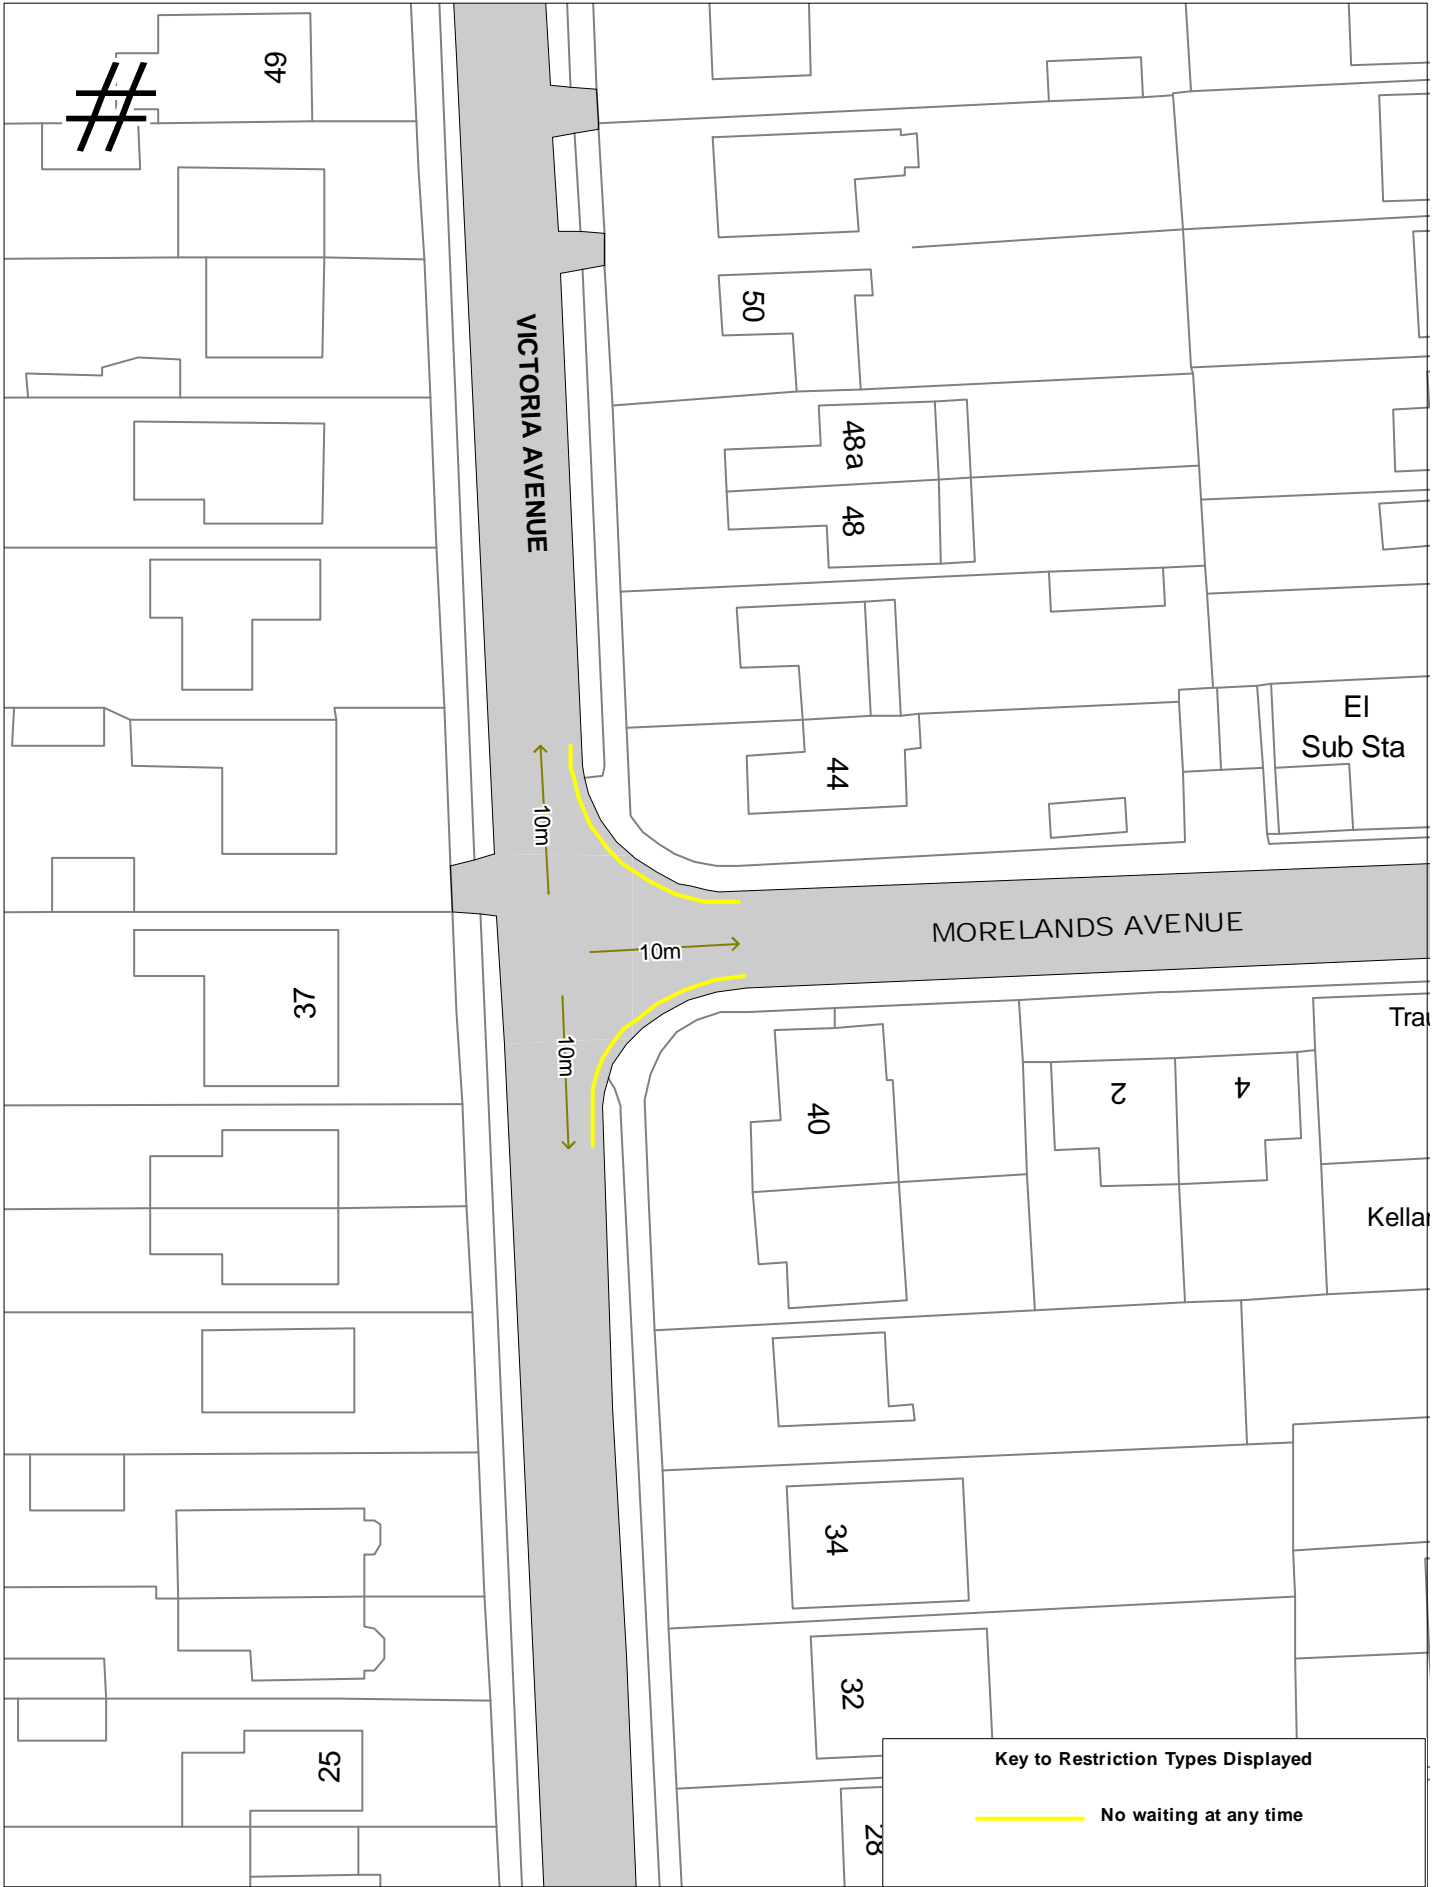

Key to Restriction Types Displayed

 **No waiting at any time**

SCALE	1 : 500 @ A4
DATE	01/12/2016
DRAWING No.	2016-031-v1
DRAWN BY	BOM



Key to Restriction Types Displayed

- No waiting at any time
- Pedestrian Crossing

SCALE	1 : 750 @ A4
DATE	01/12/2016
DRAWING No.	2016-031-v1
DRAWN BY	BOM