



Key to Restriction Types Displayed

 40mph



A1013 Stanford Road

© Crown copyright. All rights reserved
 Thurrock Council
 Licence No. 100025457 2022

| | |
|-------------|-------------|
| SCALE | 1 : 2500 |
| DATE | 11/04/2022 |
| DRAWING No. | Page 1 of 4 |
| DRAWN BY | |




| | |
|-------------|-------------|
| SCALE | 1 : 2500 |
| DATE | 11/04/2022 |
| DRAWING No. | Page 2 of 4 |
| DRAWN BY | |
| | |



A1013 Stanford Road

| | |
|-------------|-------------|
| SCALE | 1 : 2500 |
| DATE | 11/04/2022 |
| DRAWING No. | Page 3 of 4 |
| DRAWN BY | |

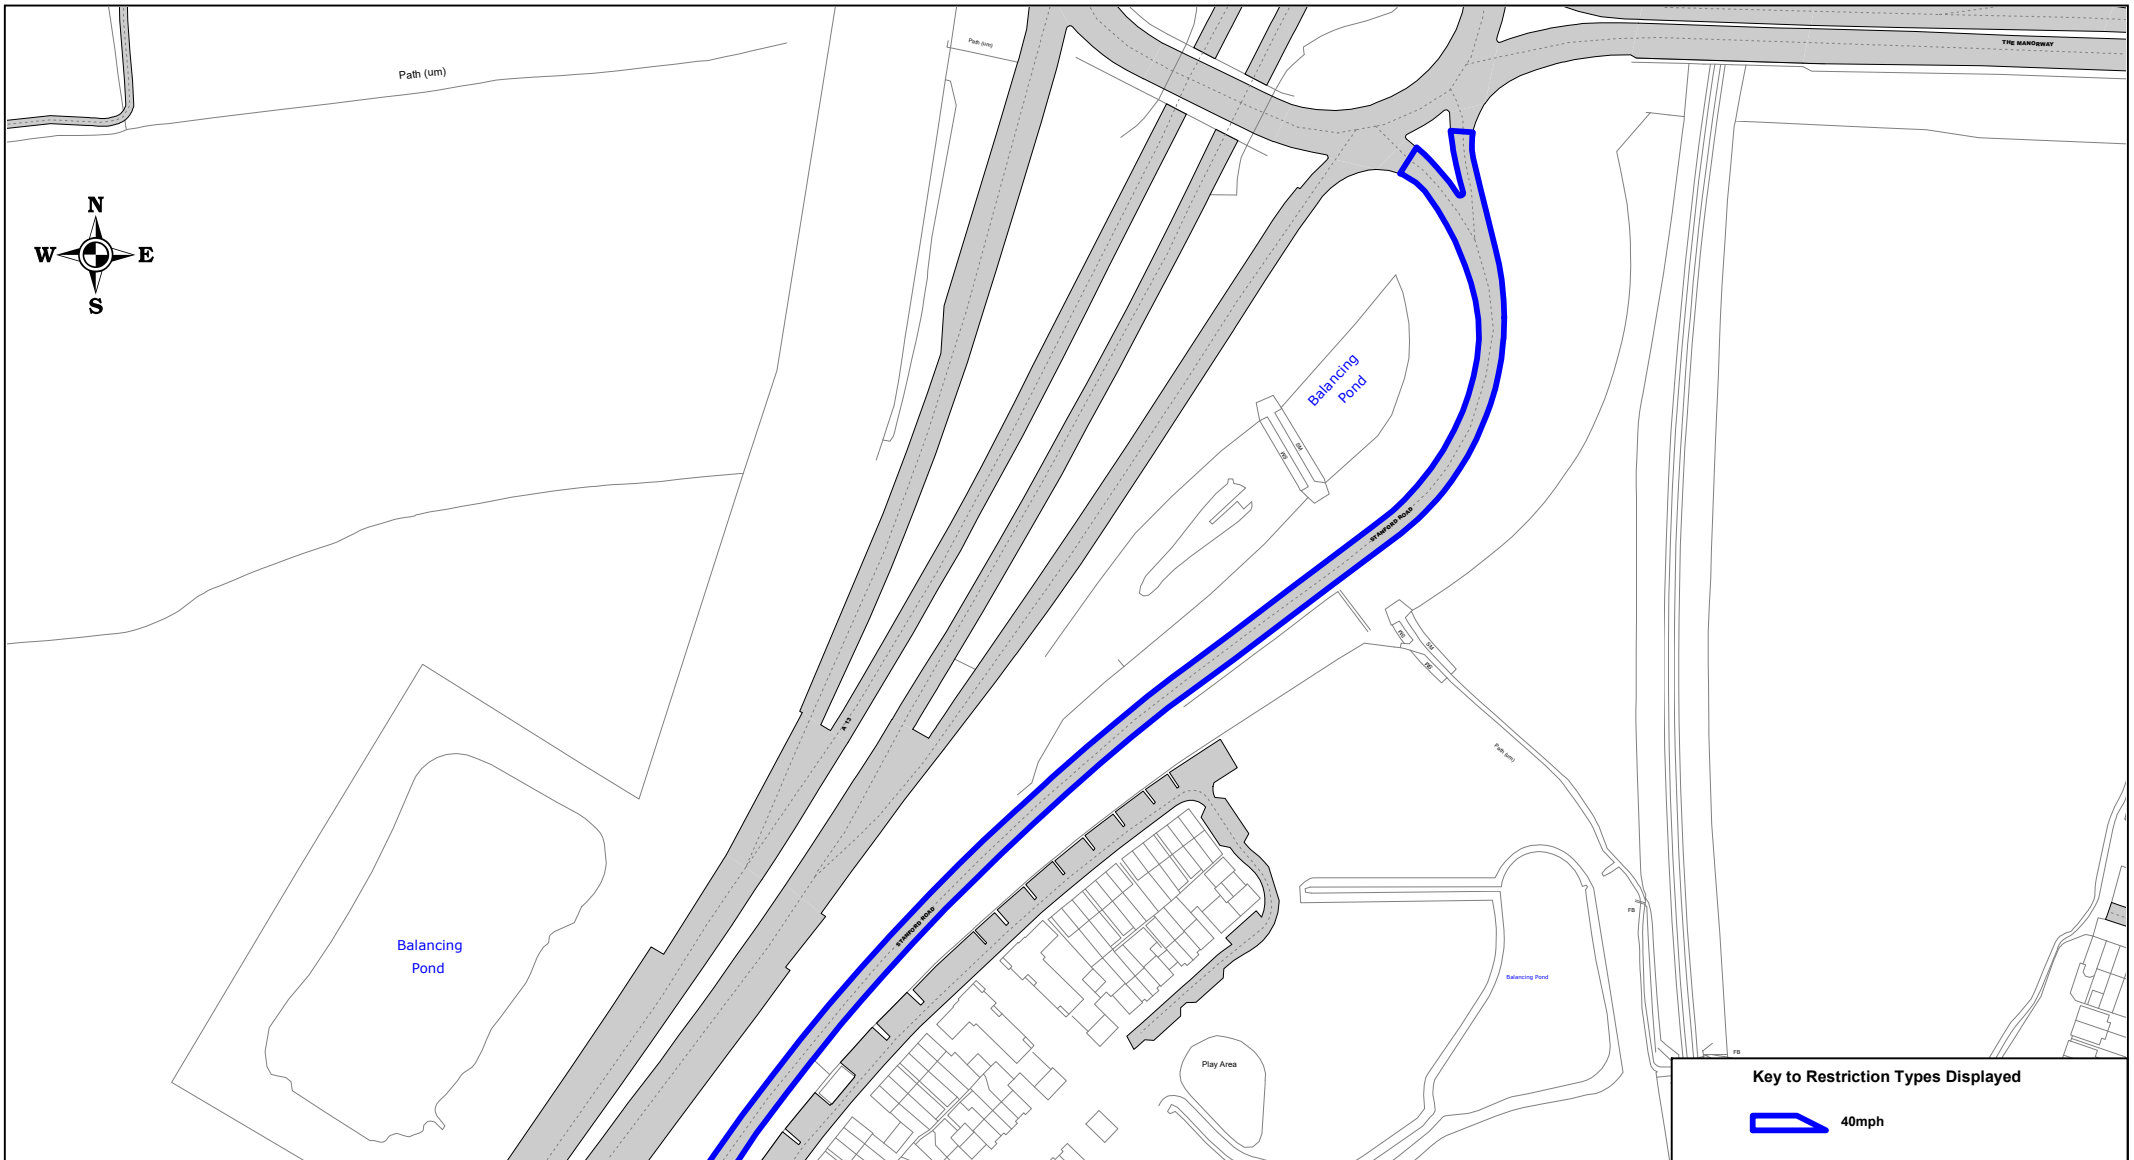

| | |
|-------------|-------------|
| SCALE | 1 : 2500 |
| DATE | 11/04/2022 |
| DRAWING No. | Page 4 of 4 |
| DRAWN BY | |