


SCALE	1 : 2500
DATE	10/01/2023
DRAWING No.	Page 1 of 4
DRAWN BY	



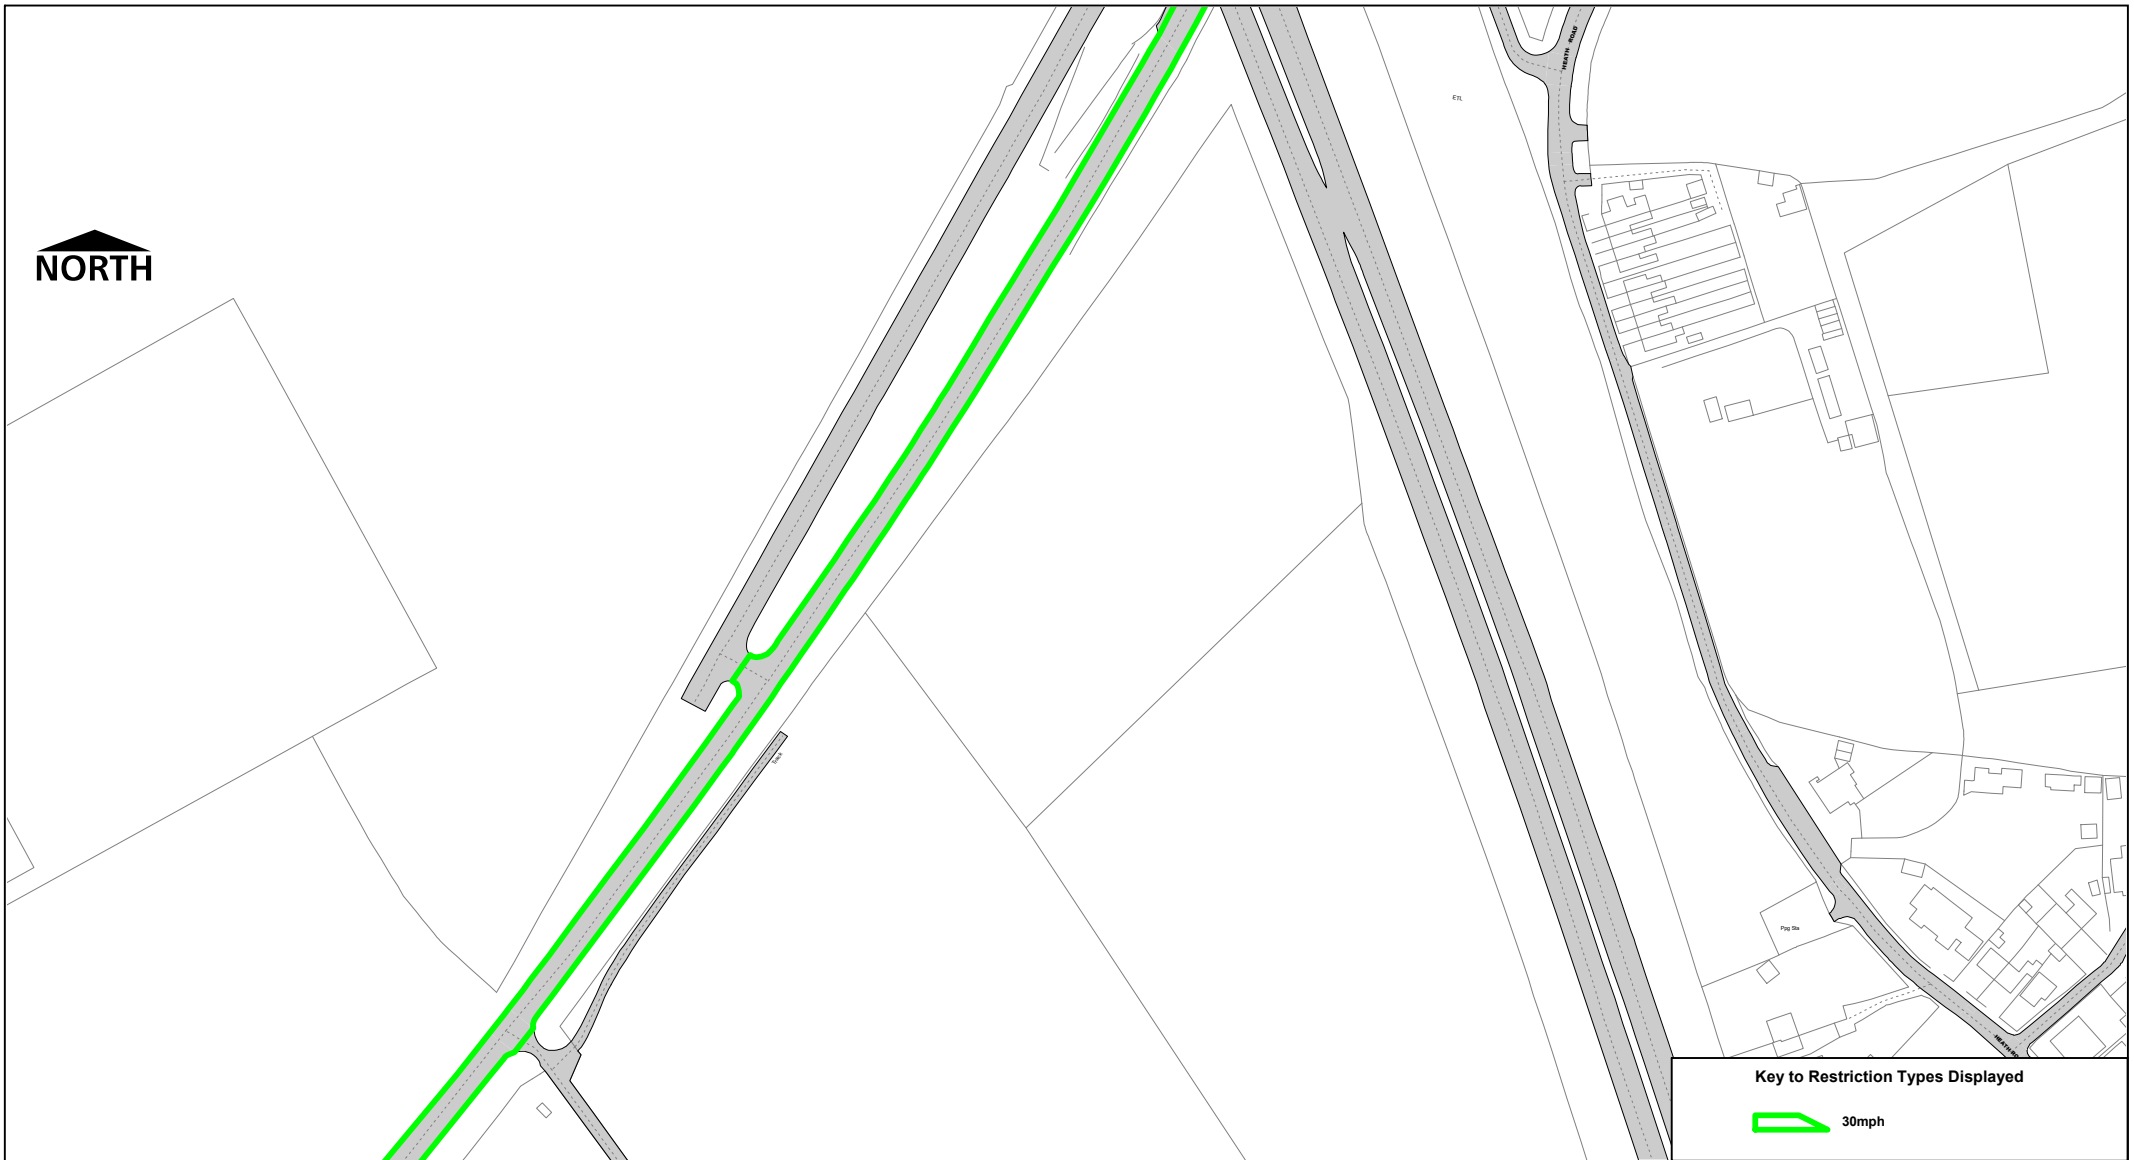


**NORTH**


**Key to Restriction Types Displayed**

 30mph


 <b>thurrock.gov.uk</b>	<b>A1013 - Stanford Road</b>	<b>SCALE</b>	<b>1 : 2500</b>
		<b>DATE</b>	<b>10/01/2023</b>
		<b>DRAWING No.</b>	Page 3 of 4
		<b>DRAWN BY</b>	

© Crown copyright. All rights reserved  
 Thurrock Council  
 Licence No. 100025457 2023

**NORTH**

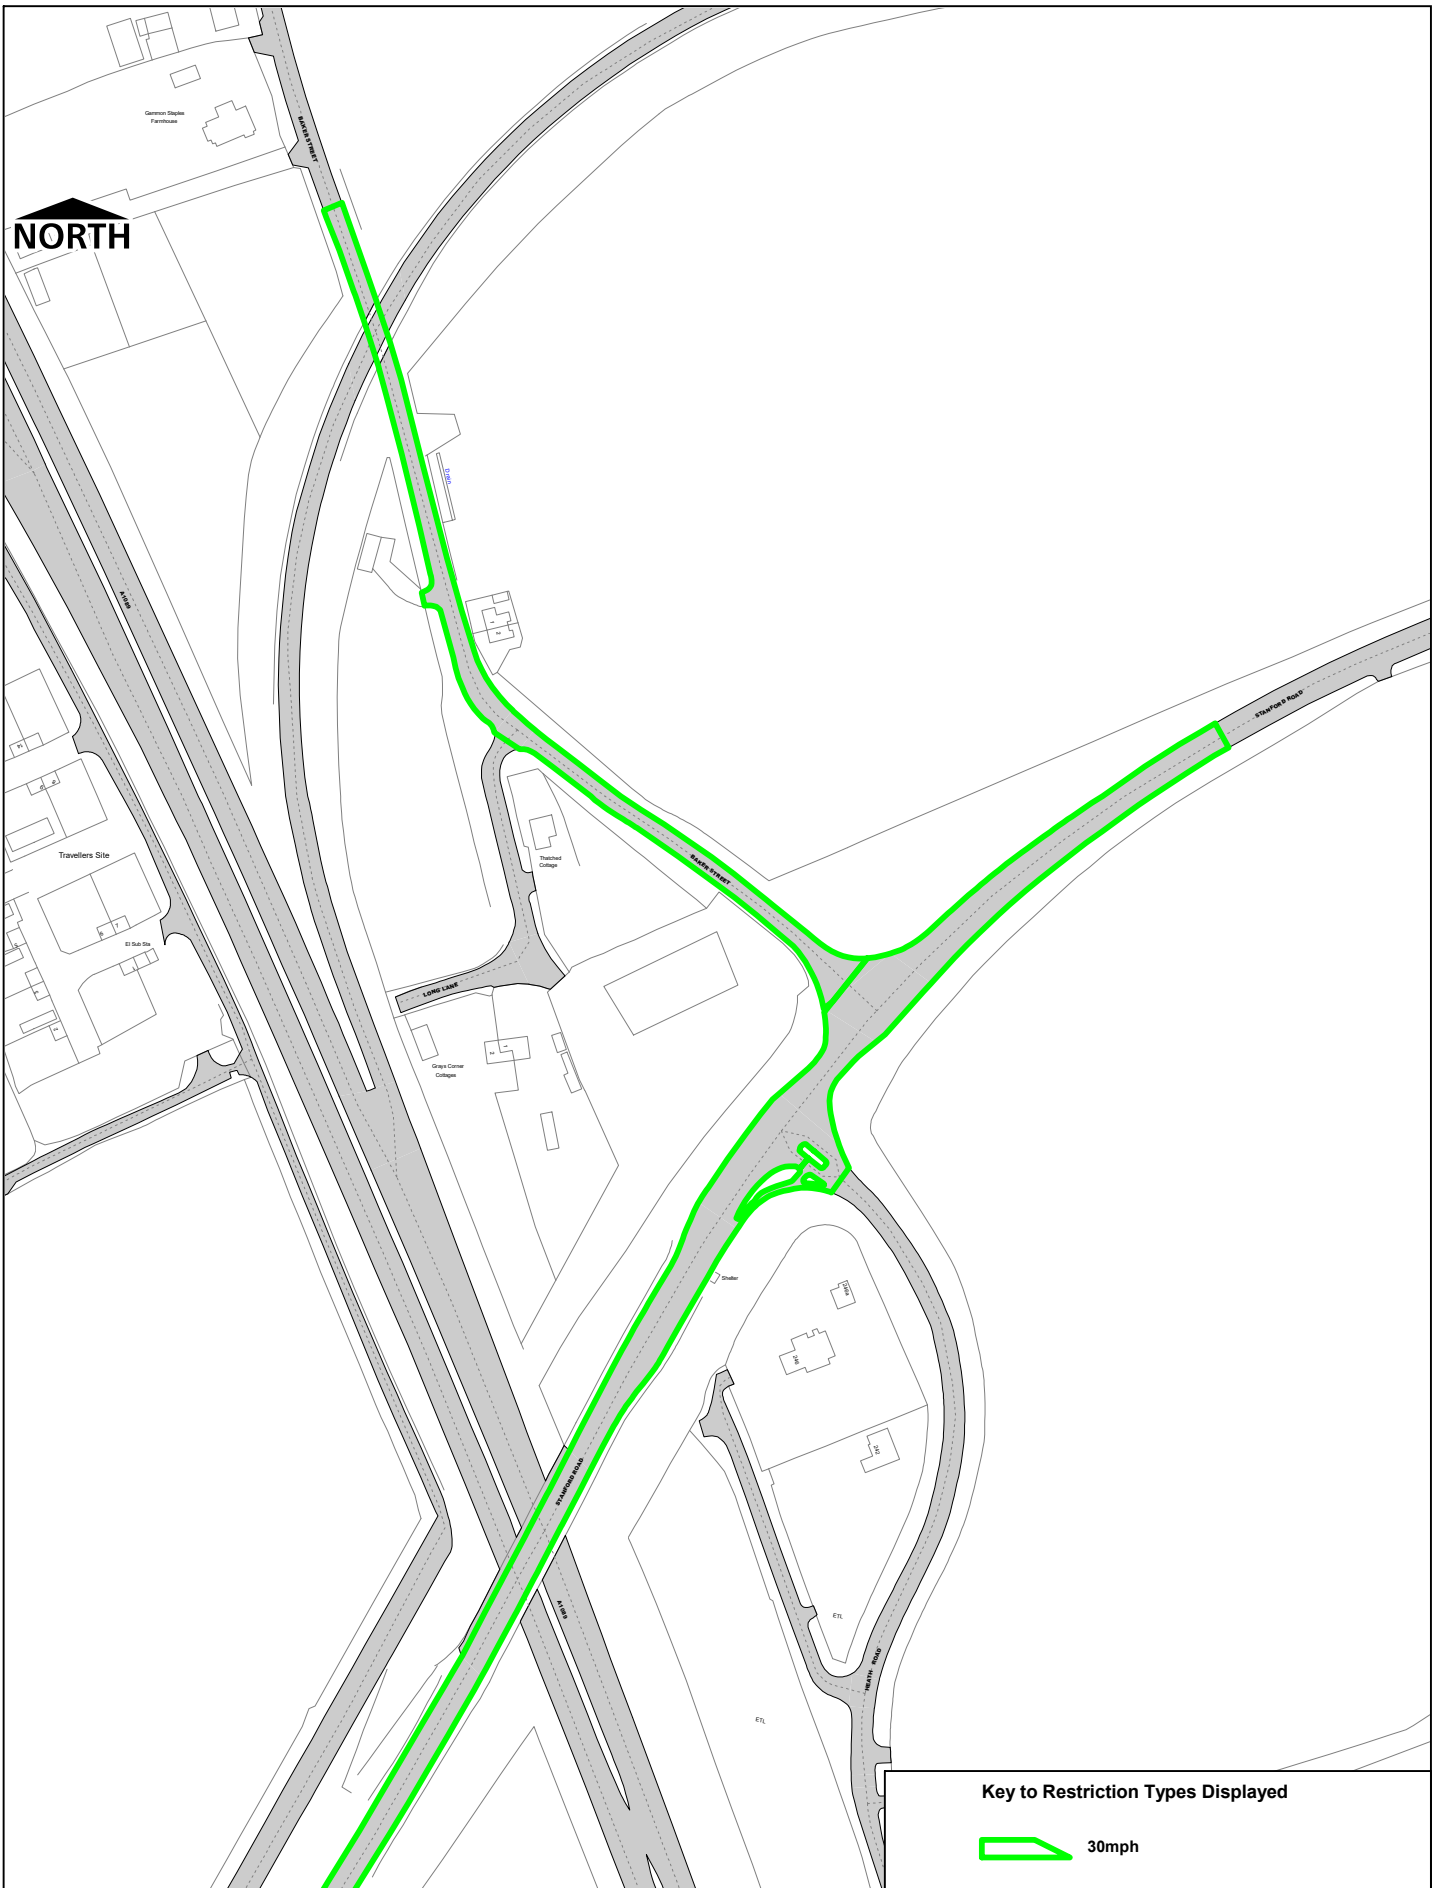

**Key to Restriction Types Displayed**

 30mph