

 thurrock.gov.uk	A1013 Stanford Road and Treetops Approach		SCALE	1 : 5000
			DATE	04/07/2024
	© Crown copyright. All rights reserved Thurrock Council Licence No. 100025457 2024		DRAWING No.	Page 1 of 4
			DRAWN BY	

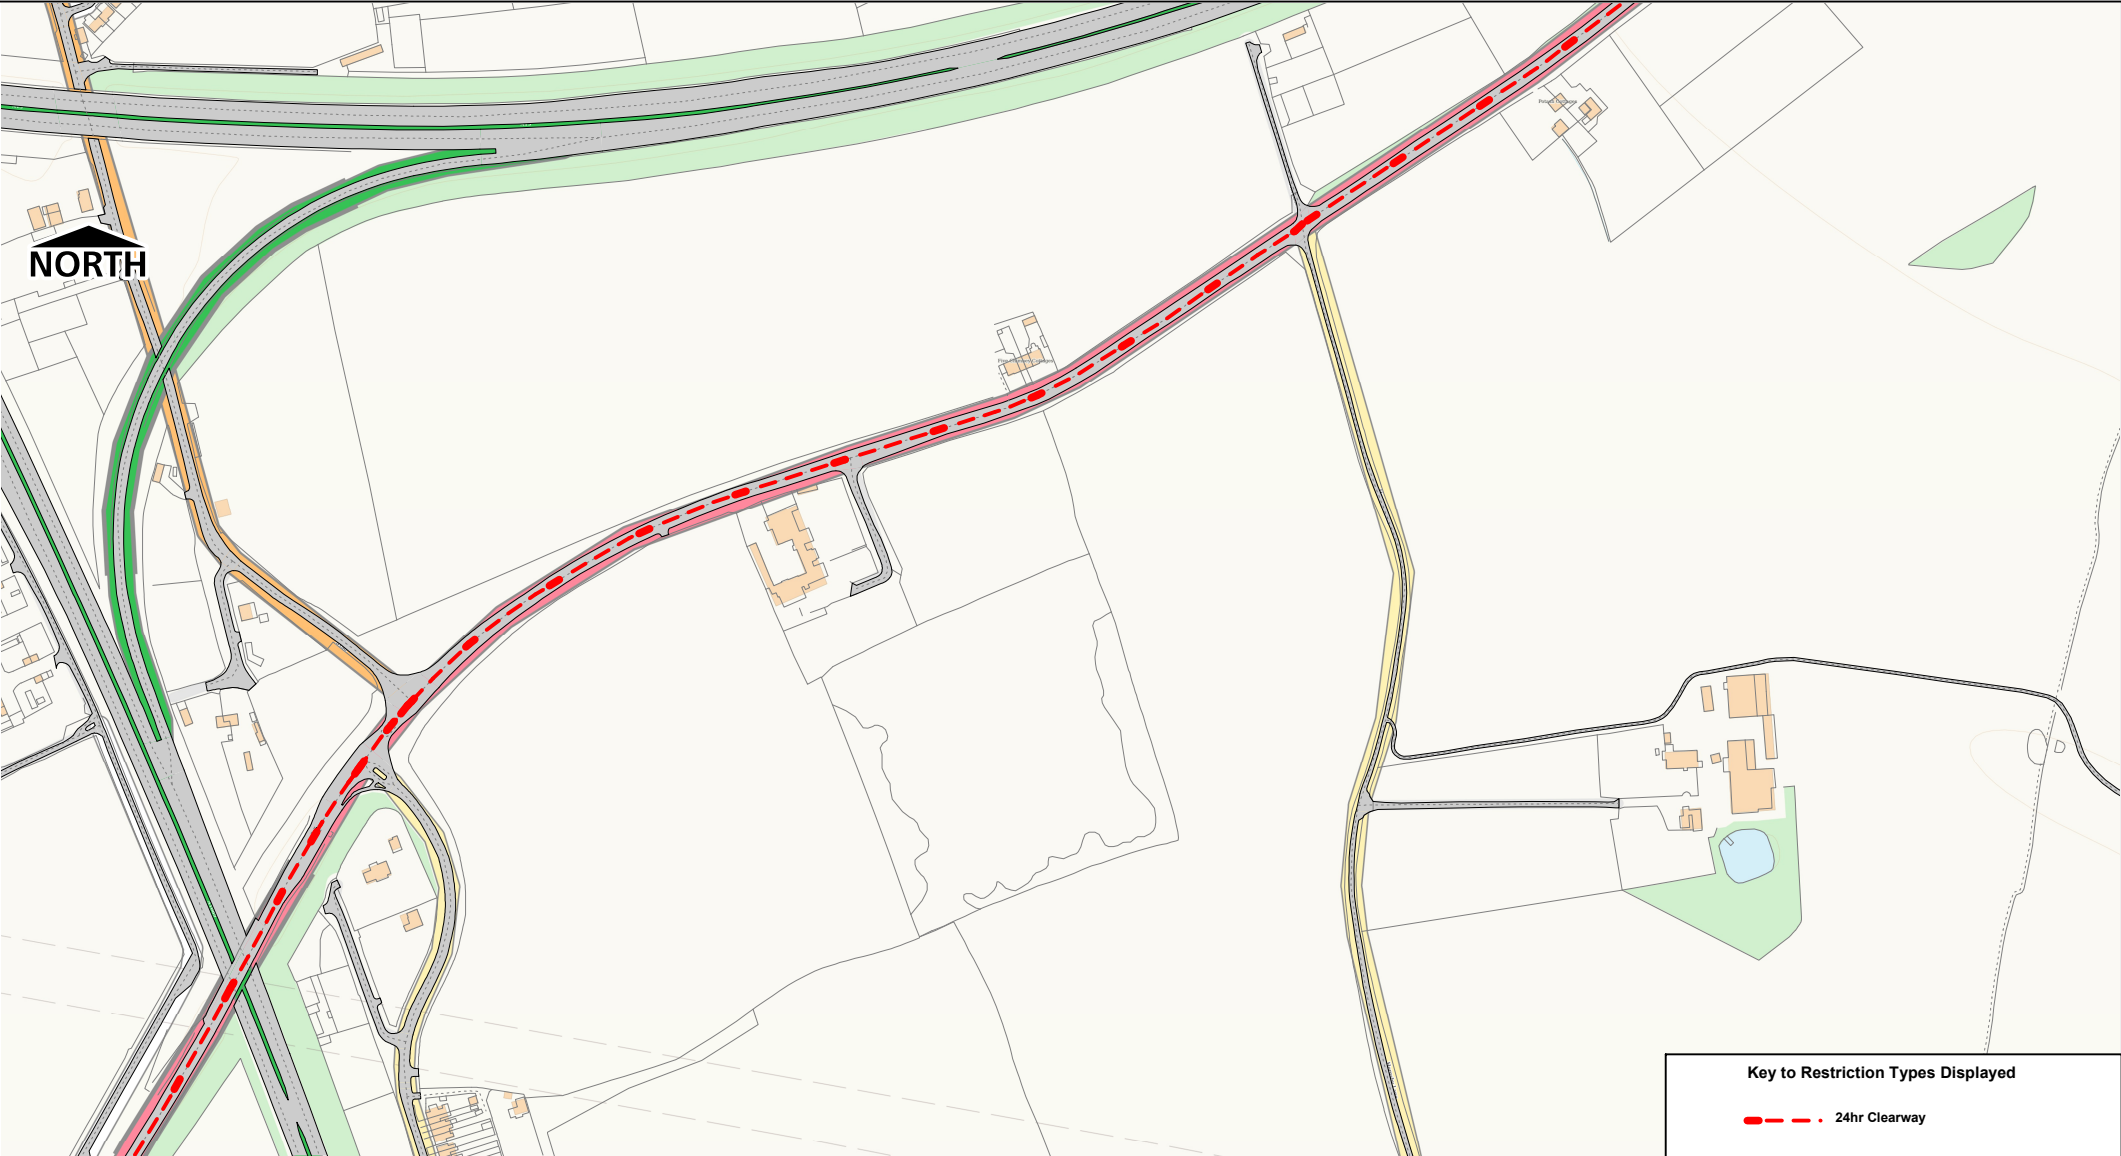


SCALE	1 : 5000
DATE	04/07/2024
DRAWING No.	Page 2 of 4
DRAWN BY	

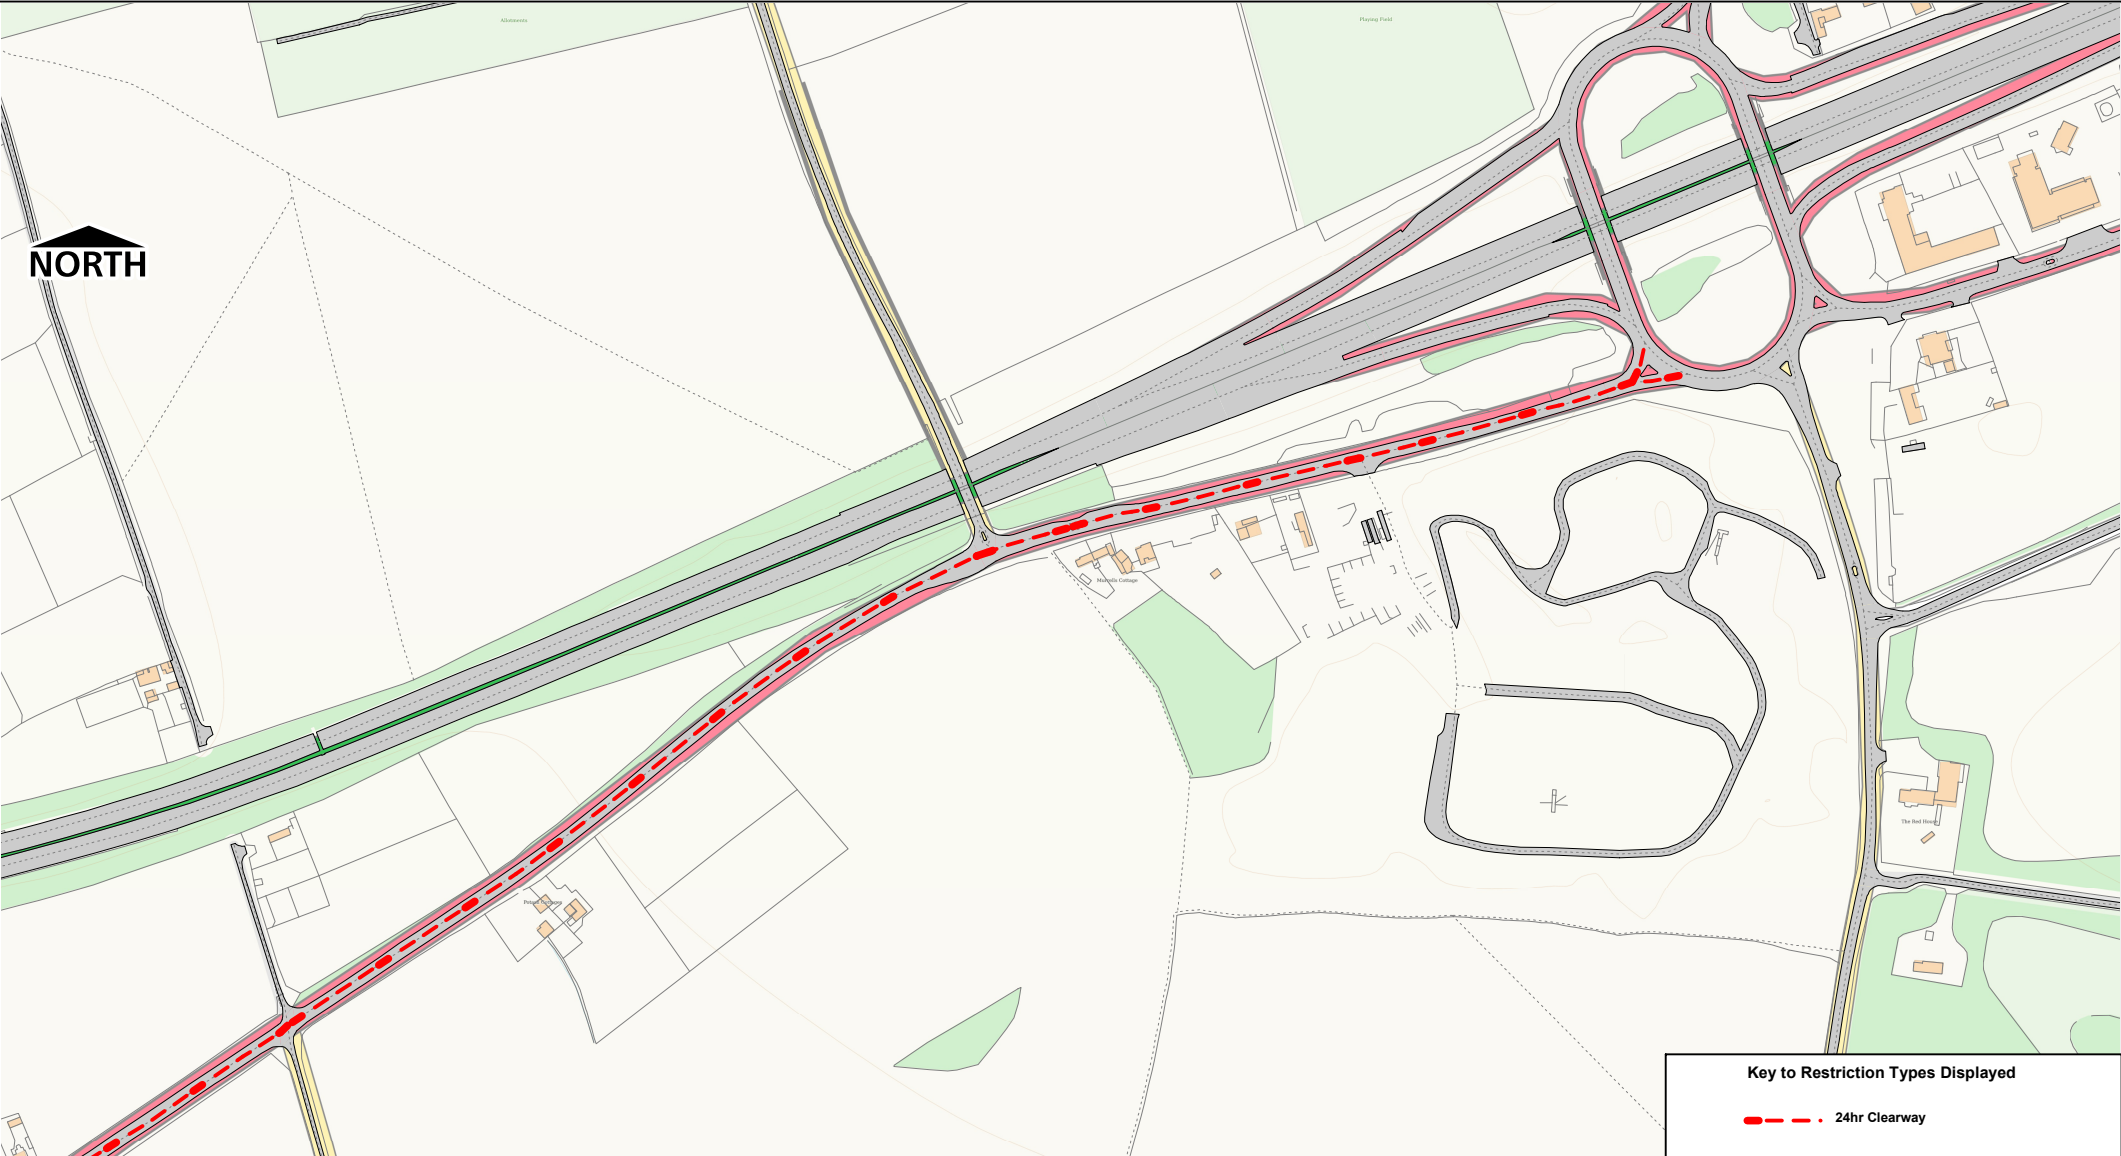



Key to Restriction Types Displayed

--- 24hr Clearway

 thurrock.gov.uk	A1013 Stanford Road and Treetops Approach	SCALE	1 : 5000
		DATE	04/07/2024
		DRAWING No.	Page 3 of 4
		DRAWN BY	

© Crown copyright. All rights reserved
 Thurrock Council
 Licence No. 100025457 2024

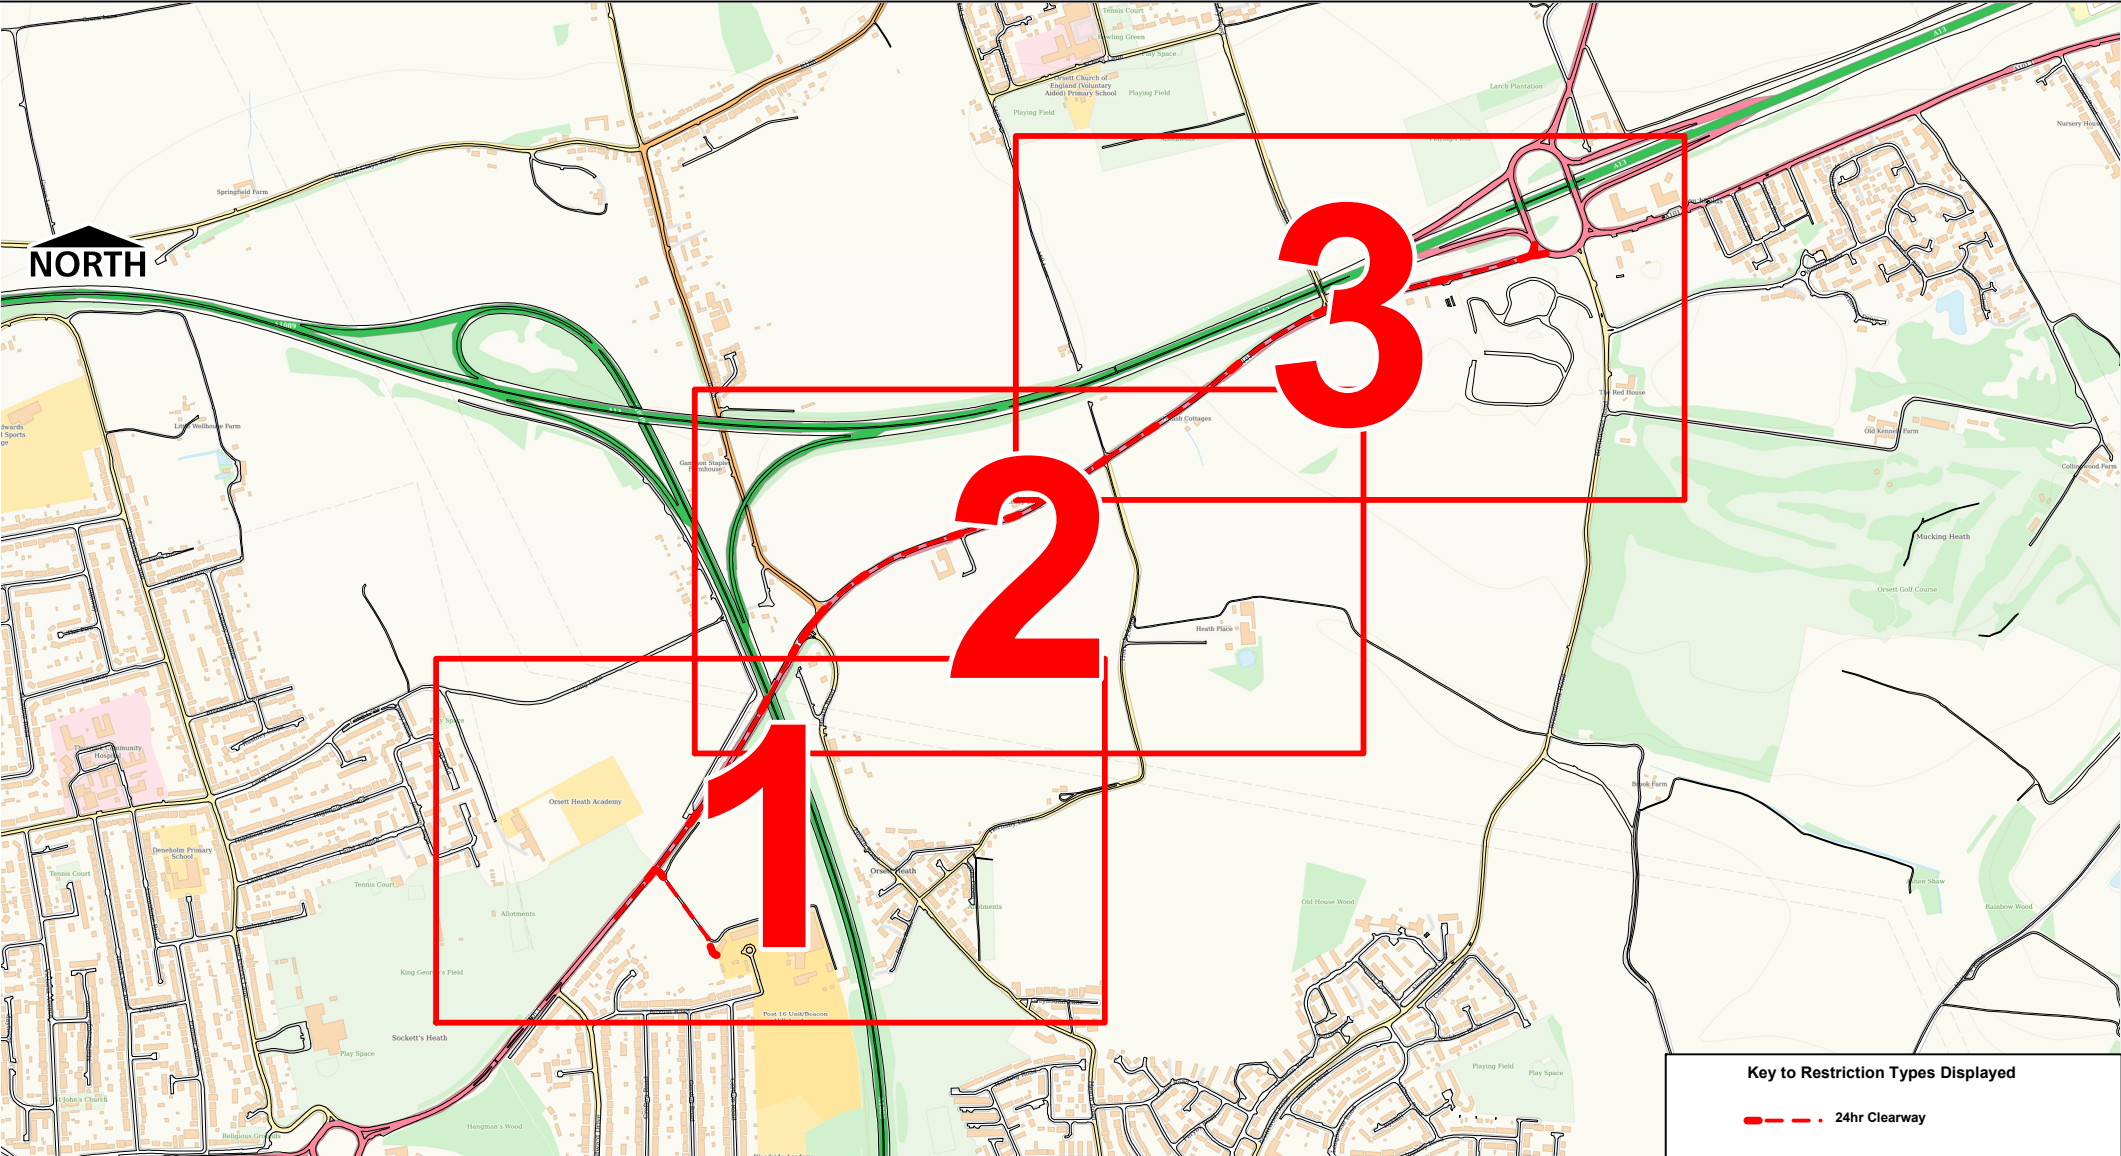

 thurrock.gov.uk	A1013 Stanford Road and Treetops Approach	SCALE	1 : 15800
		DATE	04/07/2024
		DRAWING No.	Page 4 of 4
		DRAWN BY	
© Crown copyright. All rights reserved Thurrock Council Licence No. 100025457 2024			