
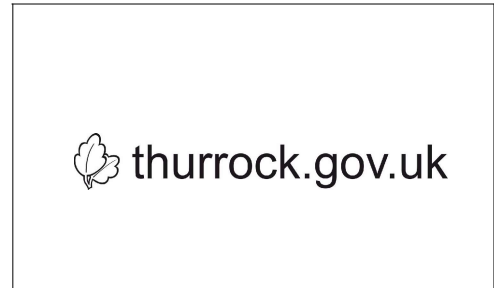


Key to Restriction Types Displayed



 Disabled Badge Holders Parking



Aveley and Uplands No.2
Ravel Gardens

© Crown copyright. All rights reserved
Thurrock Council
Licence No. 100025457 2021

SCALE	1 : 1250
DATE	19/07/2021
DRAWING No.	Page 1 of 2
DRAWN BY	

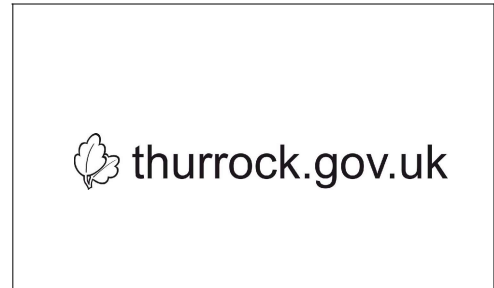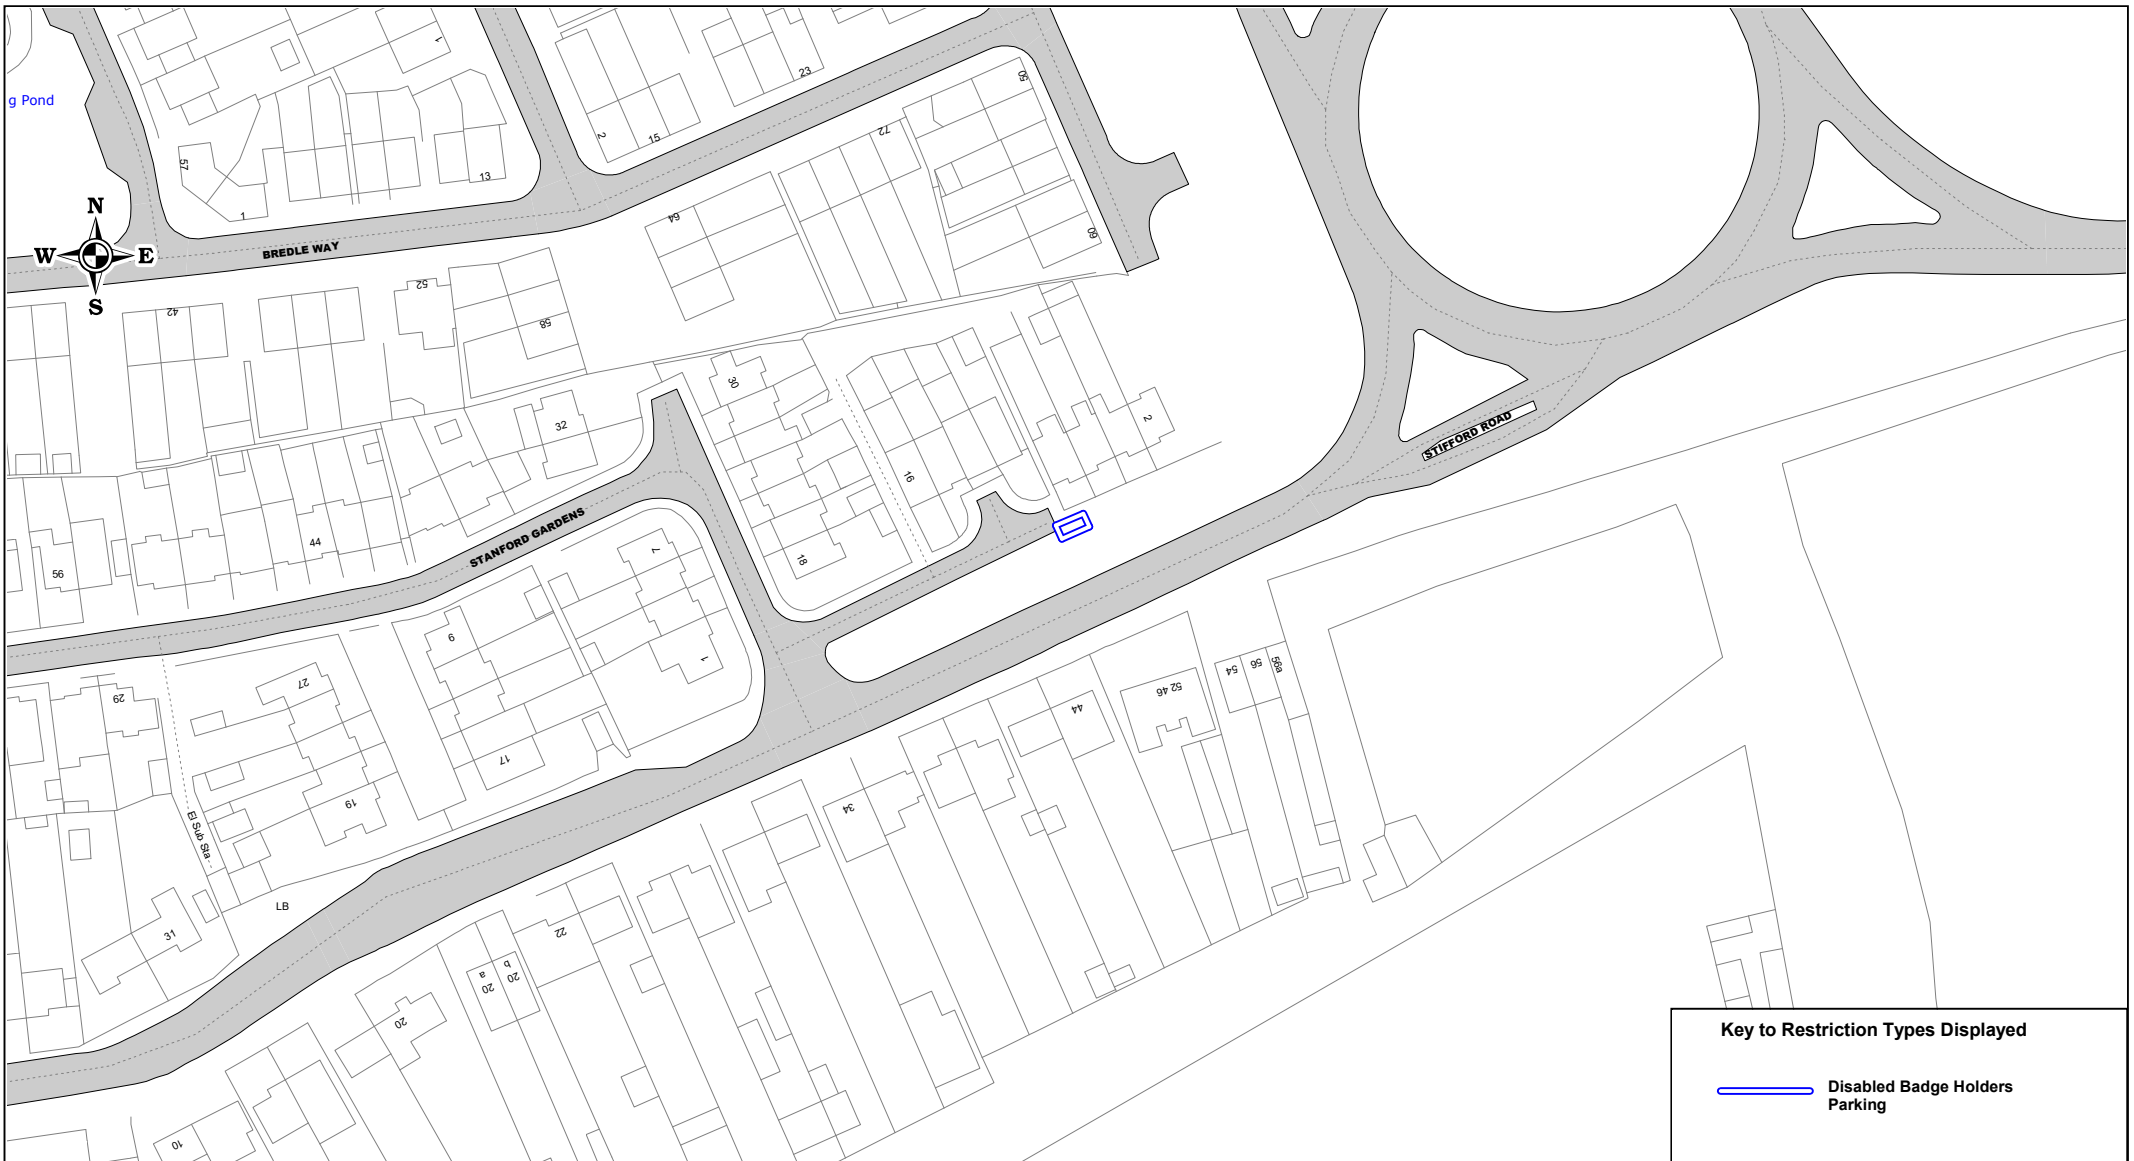

Aveley and Uplands No.2
Stifford Gardens

© Crown copyright. All rights reserved
Thurrock Council
Licence No. 100025457 2021

SCALE	1 : 1250
DATE	19/07/2021
DRAWING No.	Page 2 of 2
DRAWN BY	