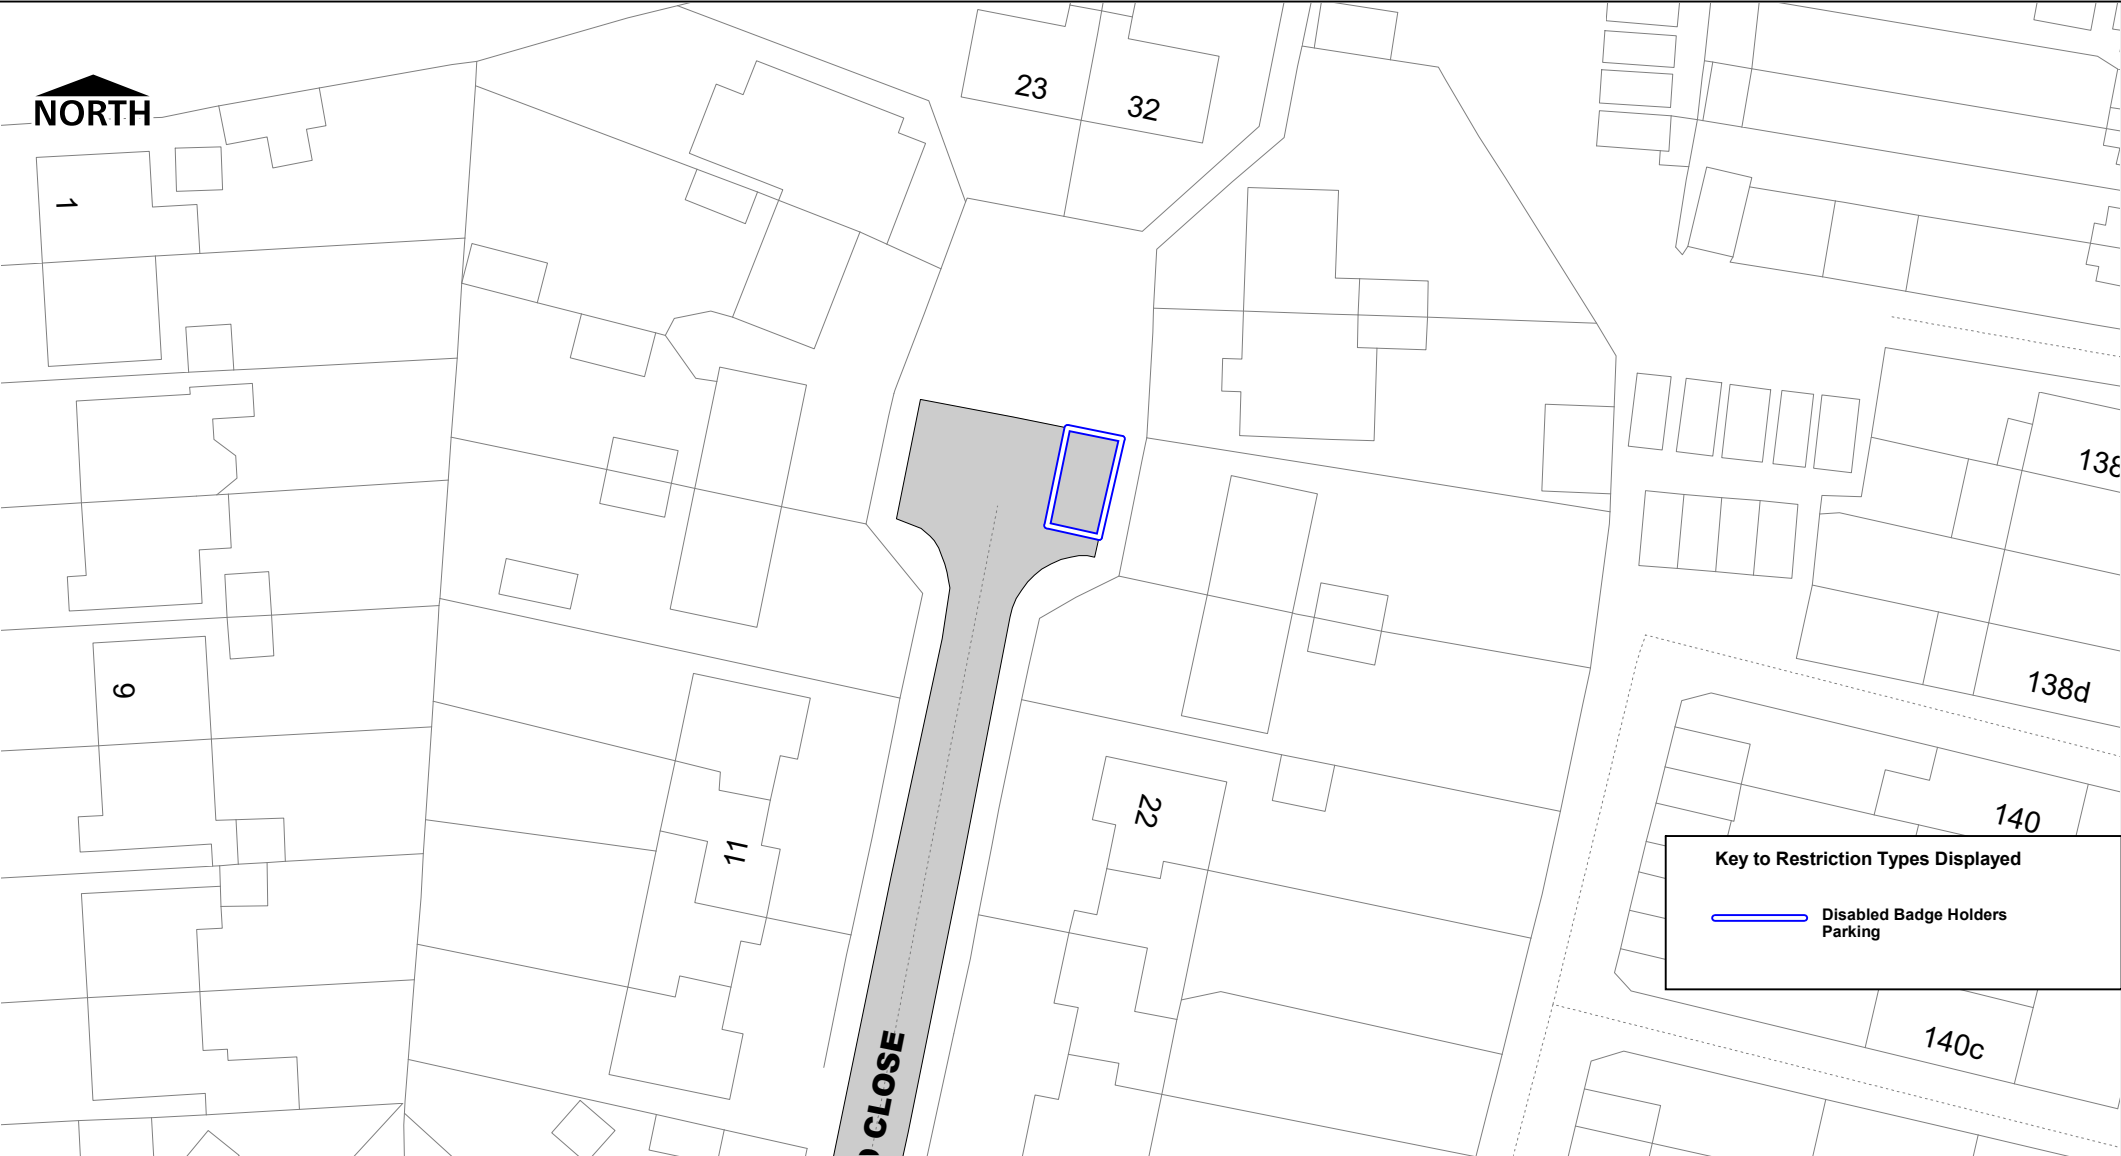

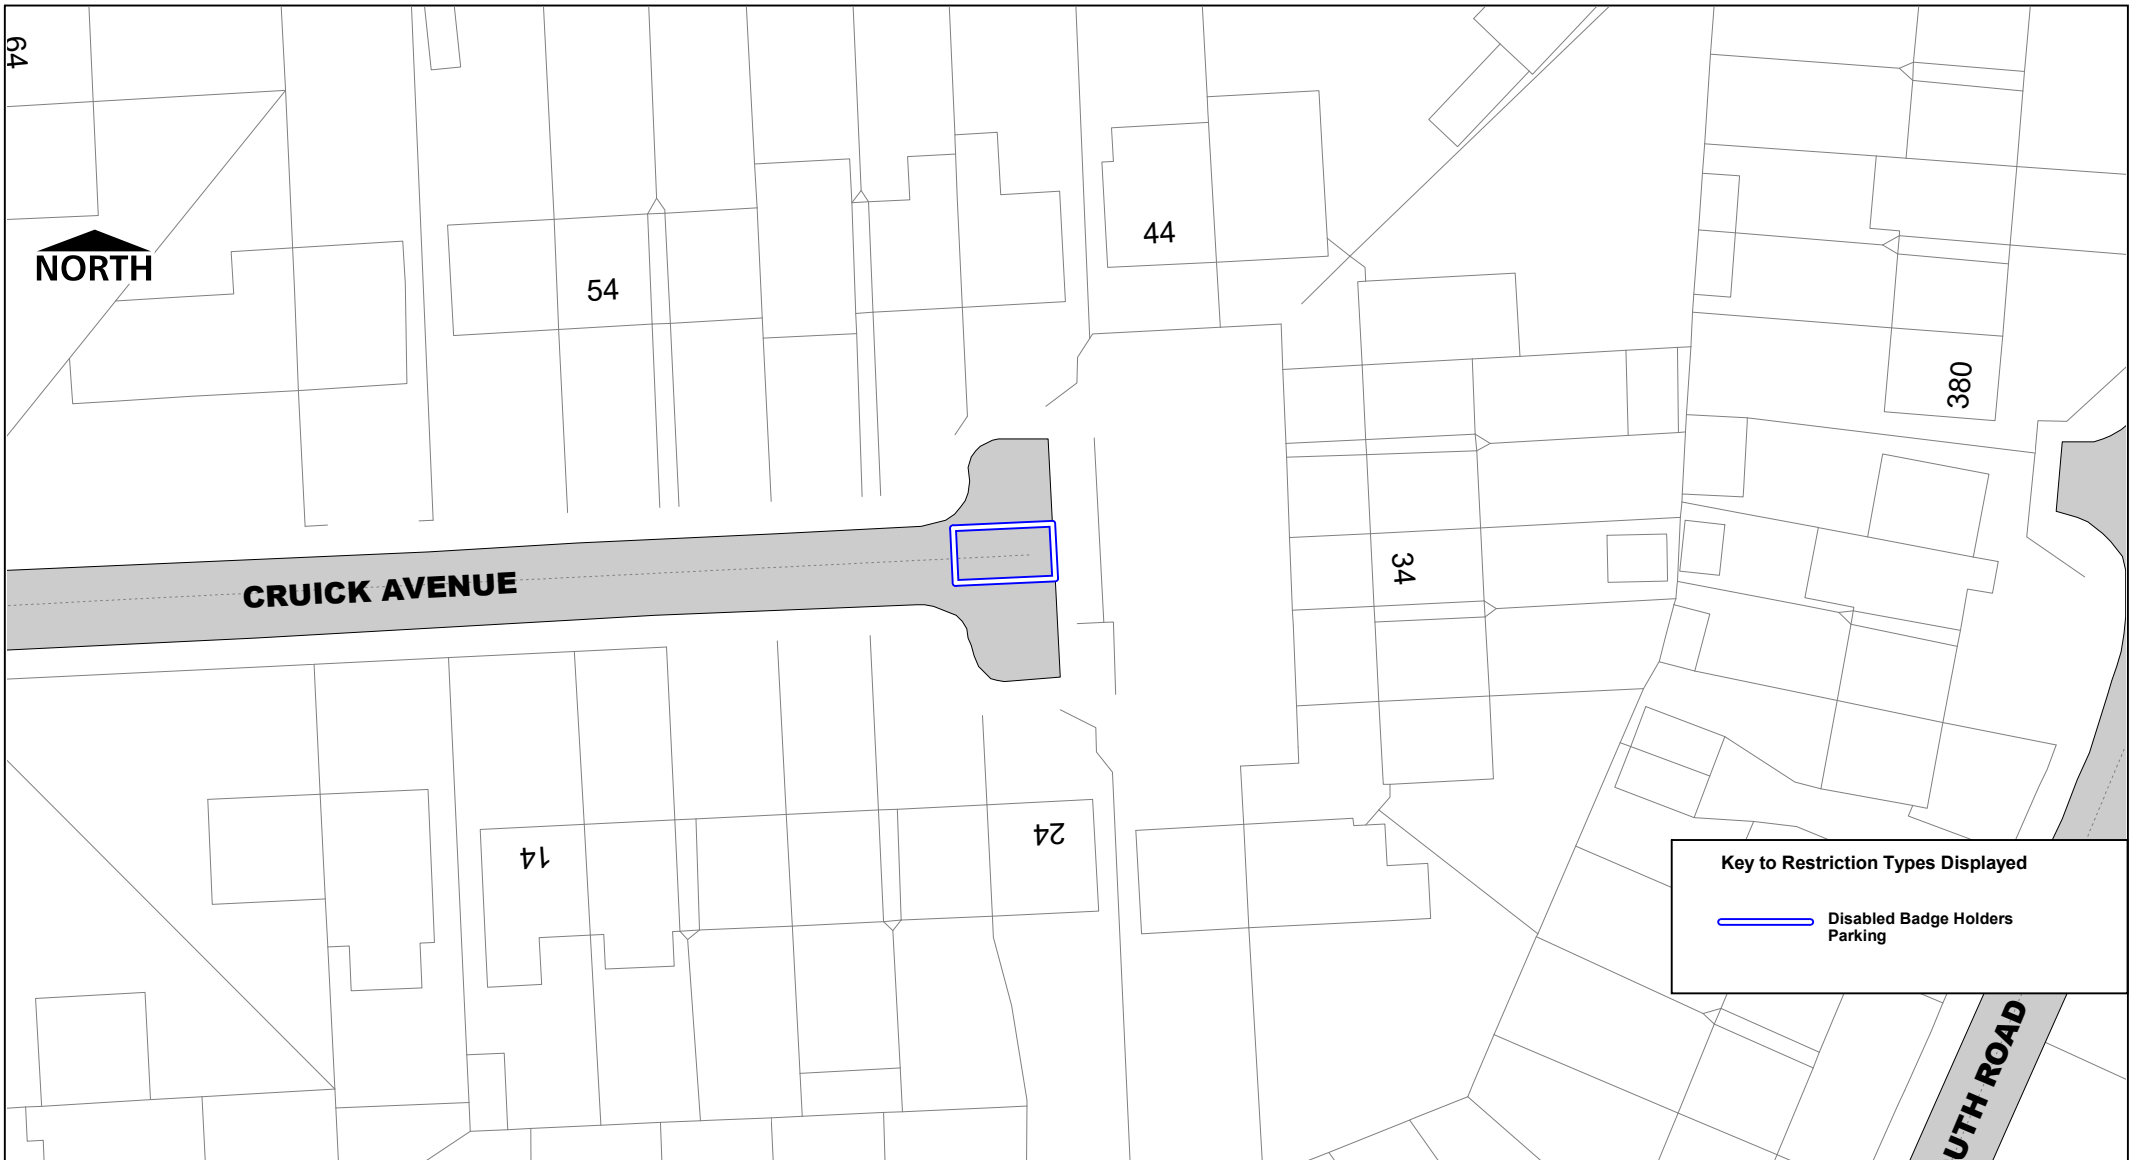
 thurrock.gov.uk	Disable Bay at Colne Close © Crown copyright. All rights reserved Thurrock Council Licence No. 100025457 2023	SCALE	1 : 500
		DATE	18/01/2023
		DRAWING No.	Page 1 of 1
		DRAWN BY	AG



 thurrock.gov.uk	Orchard close DB © Crown copyright. All rights reserved Thurrock Council Licence No. 100025457 2023	SCALE	1 : 500
		DATE	02/02/2023
		DRAWING No.	Page 1 of 1
		DRAWN BY	AG



SCALE	1 : 500
DATE	02/02/2023
DRAWING No.	Page 1 of 1
DRAWN BY	AG