



SCALE	1 : 500
DATE	02/02/2023
DRAWING No.	Page 1 of 1
DRAWN BY	AG

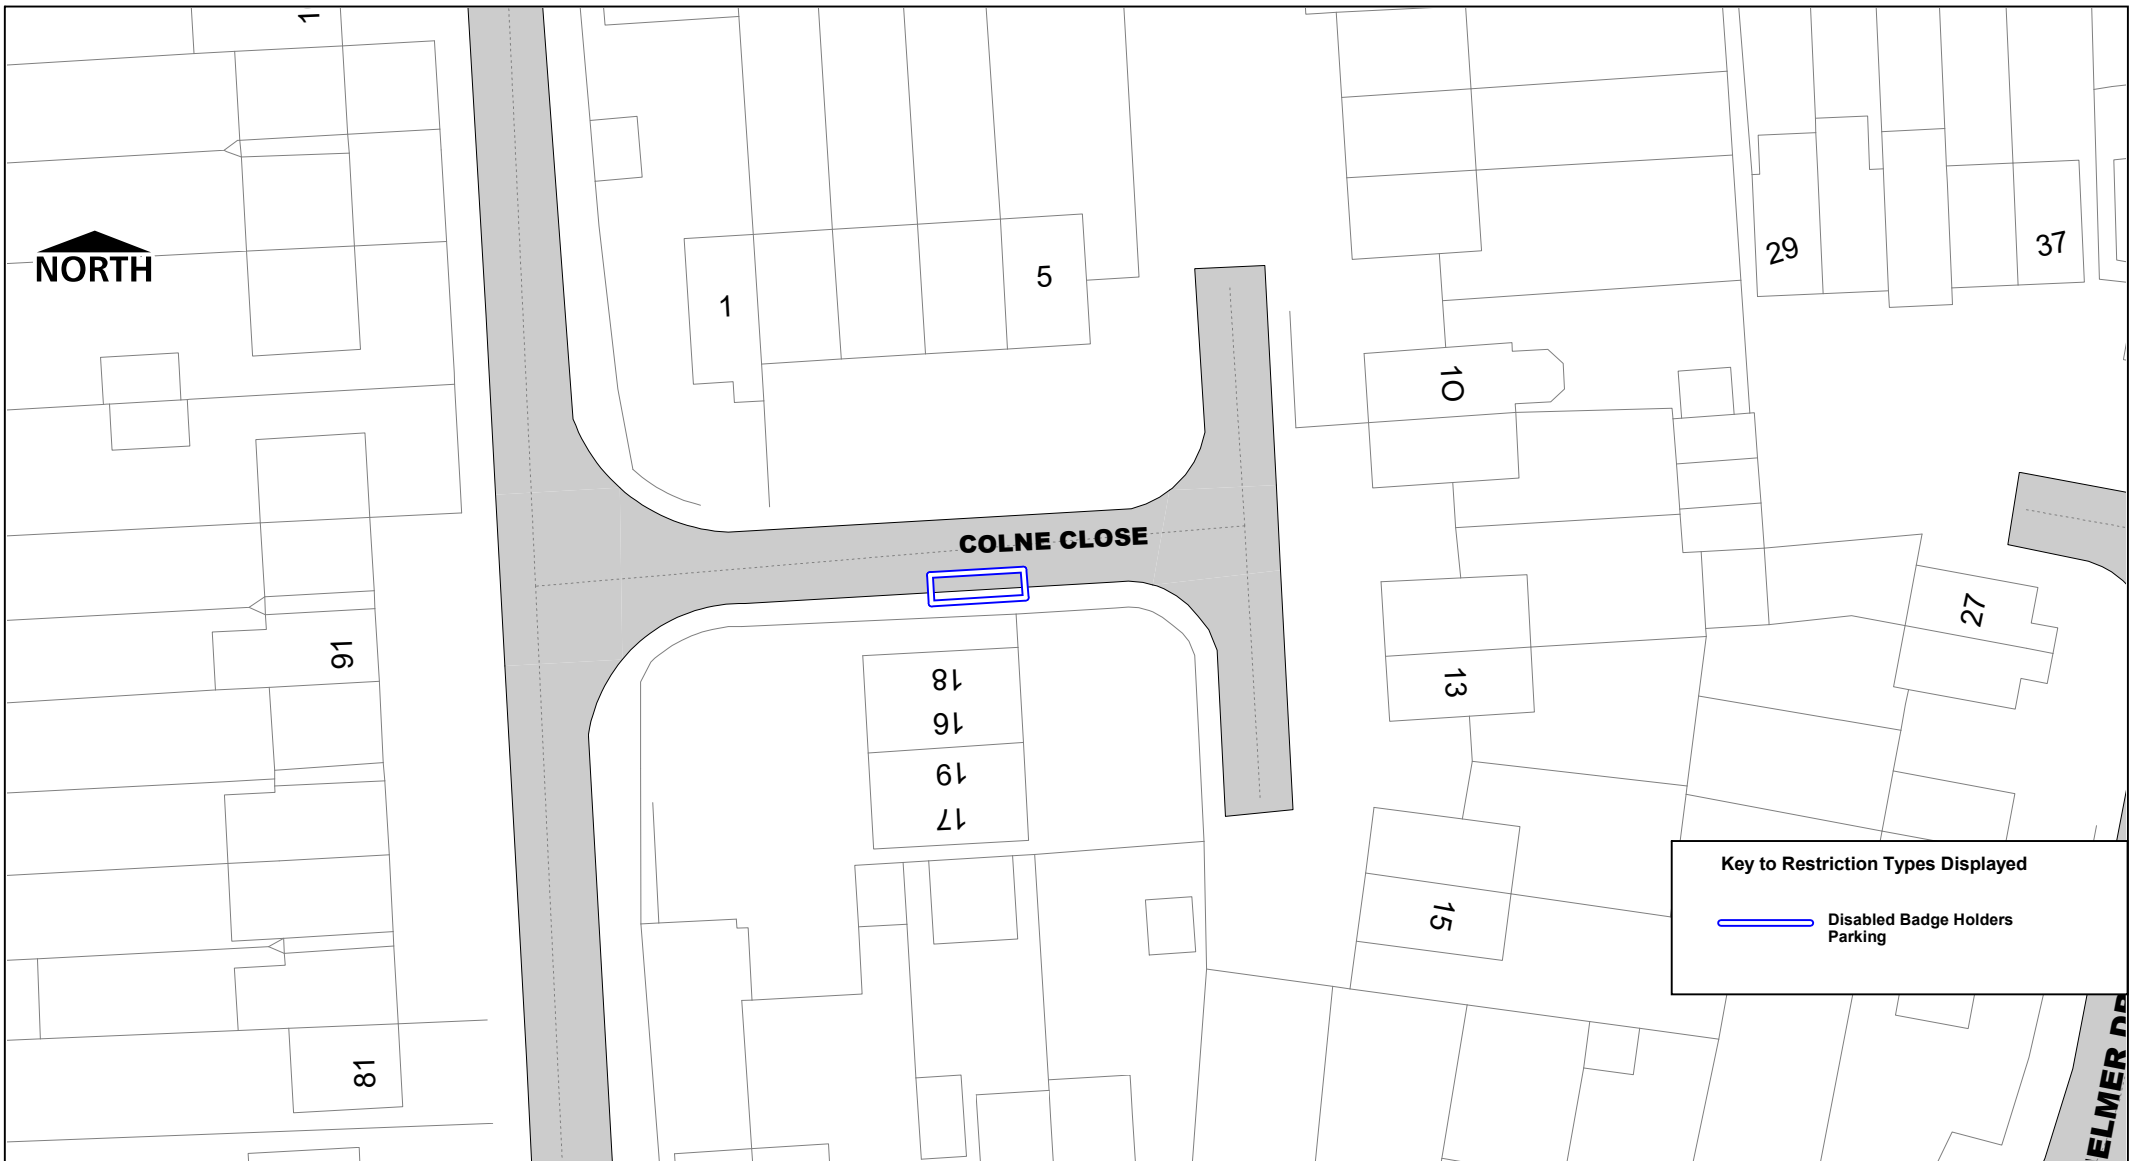

**Disable Bay at Colne Close**

SCALE	1 : 500
DATE	18/01/2023
DRAWING No.	Page 1 of 1
DRAWN BY	AG

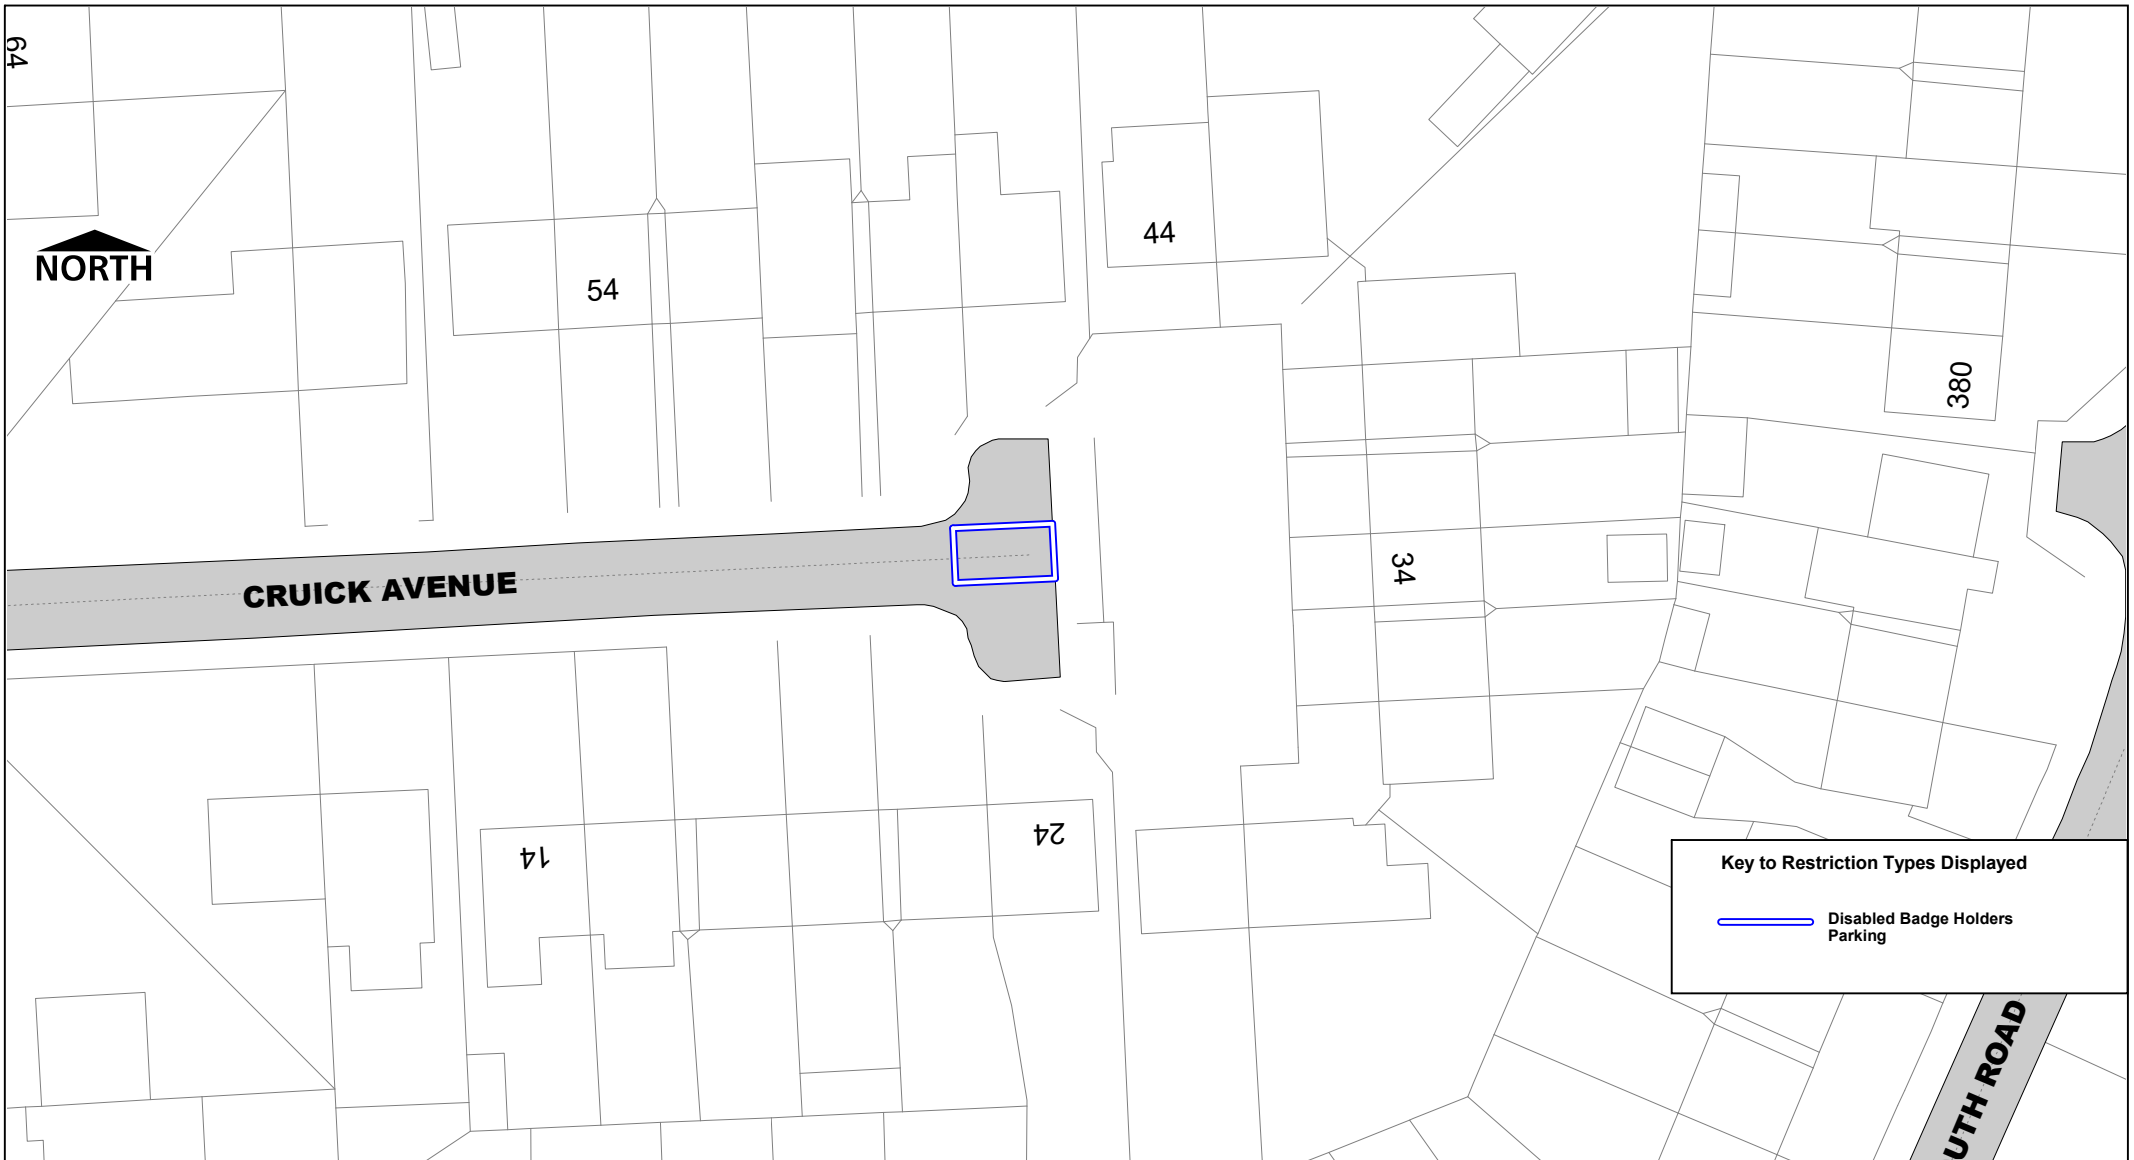

SCALE	1 : 500
DATE	02/02/2023
DRAWING No.	Page 1 of 1
DRAWN BY	AG