


**Edward Close**



© Crown copyright. All rights reserved  
Thurrock Council  
Licence No. 100025457 2023

**Key to Restriction Types Displayed**

No waiting at any time

 No waiting at any time

SCALE	1 : 500
DATE	03/07/2023
DRAWING No.	Page 1 of 2
DRAWN BY	ZH

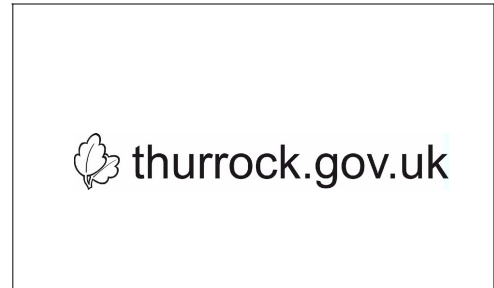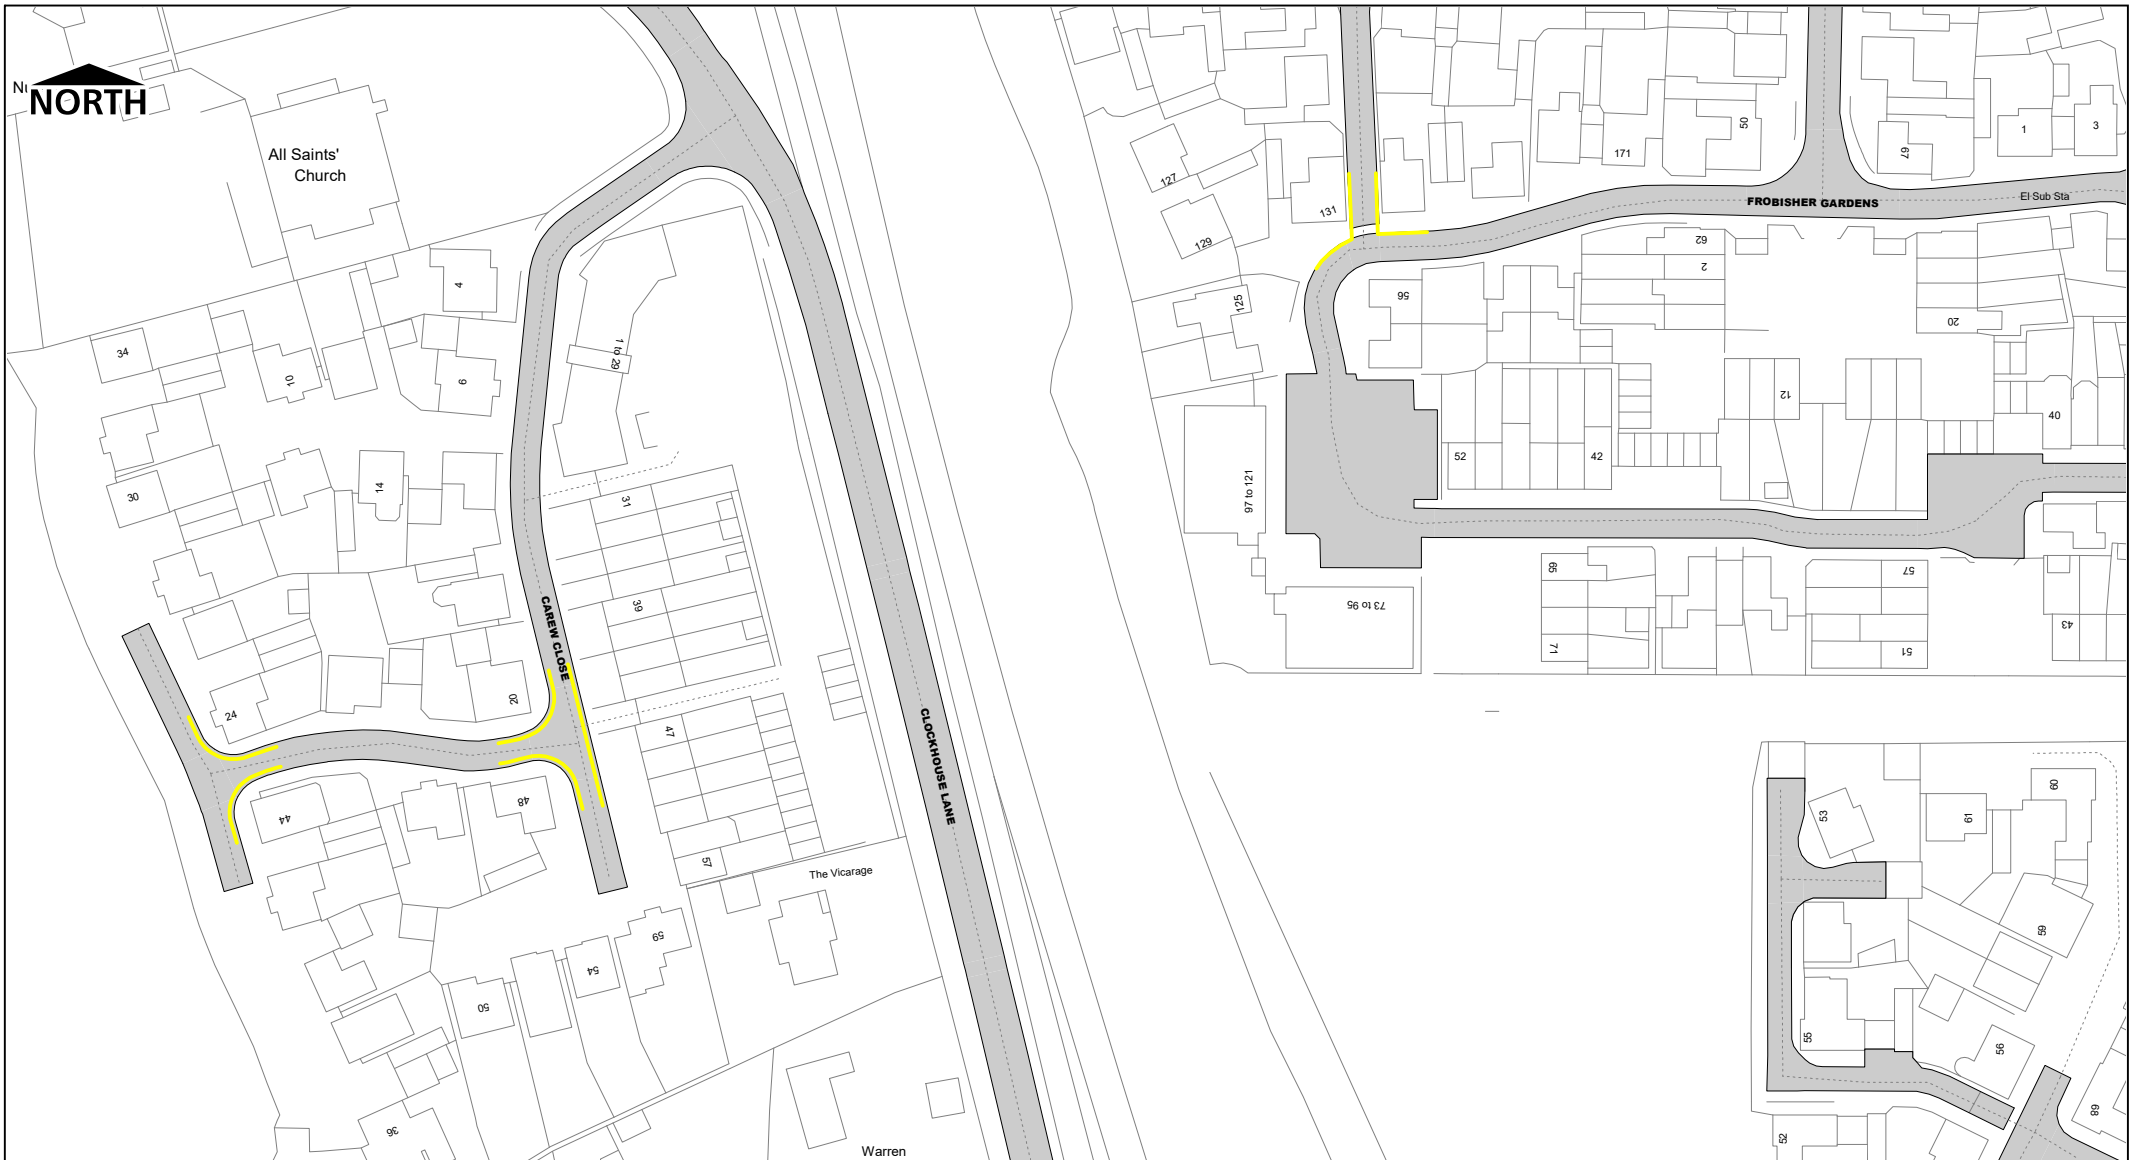


**Waste Collection, Carew Close and Frobisher Gardens**

© Crown copyright. All rights reserved  
 Thurrock Council  
 Licence No. 100025457 2023

**Key to Restriction Types Displayed**

— No waiting at any time


SCALE	1 : 1250
DATE	03/07/2023
DRAWING No.	Page 1 of 1
DRAWN BY	ZH

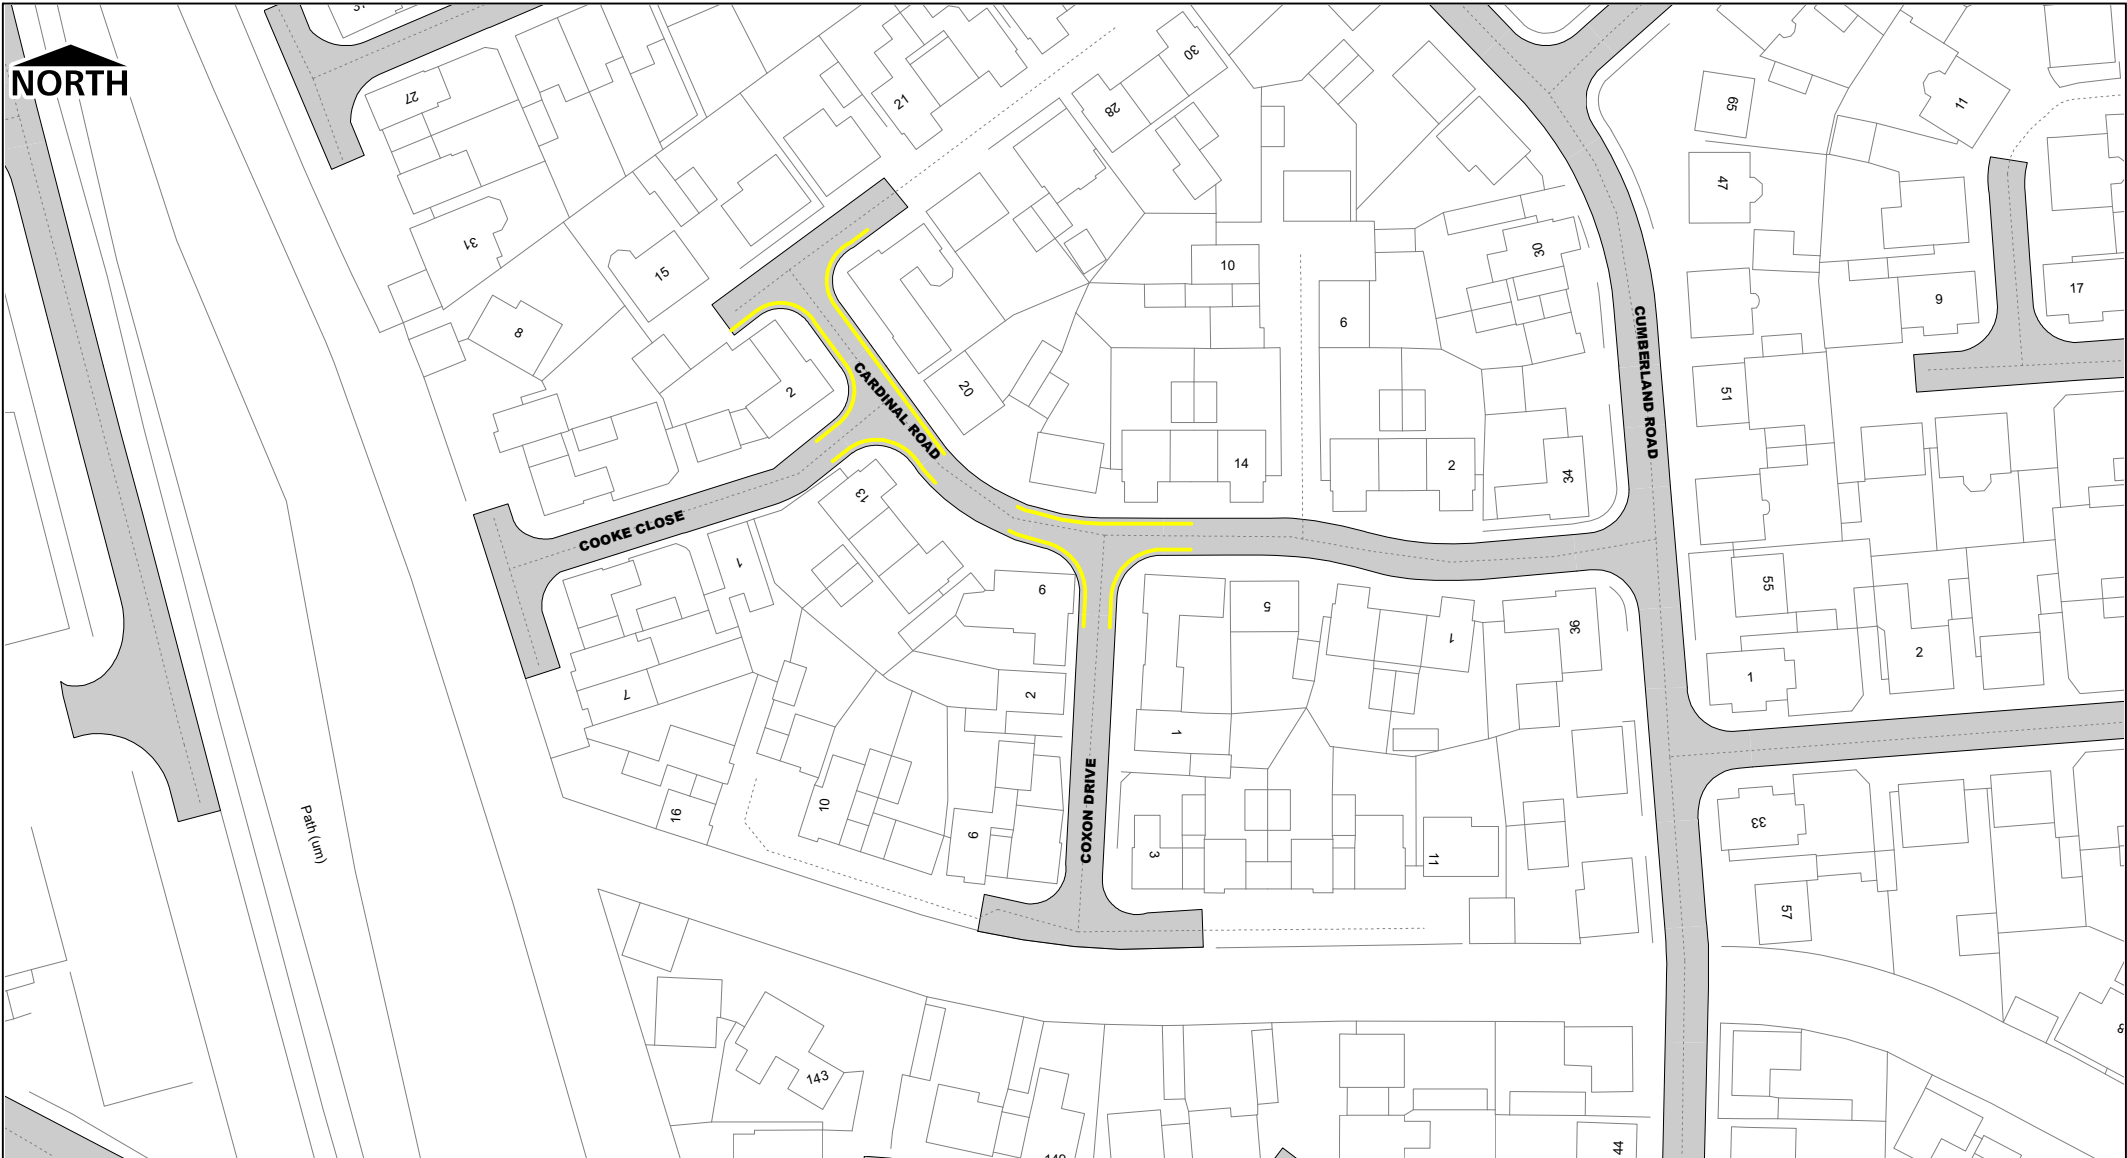


**Cardinal Road**

© Crown copyright. All rights reserved  
 Thurrock Council  
 Licence No. 100025457 2023

**Key to Restriction Types Displayed**

 No waiting at any time


SCALE	1 : 1000
DATE	03/07/2023
DRAWING No.	Page 1 of 1
DRAWN BY	ZH

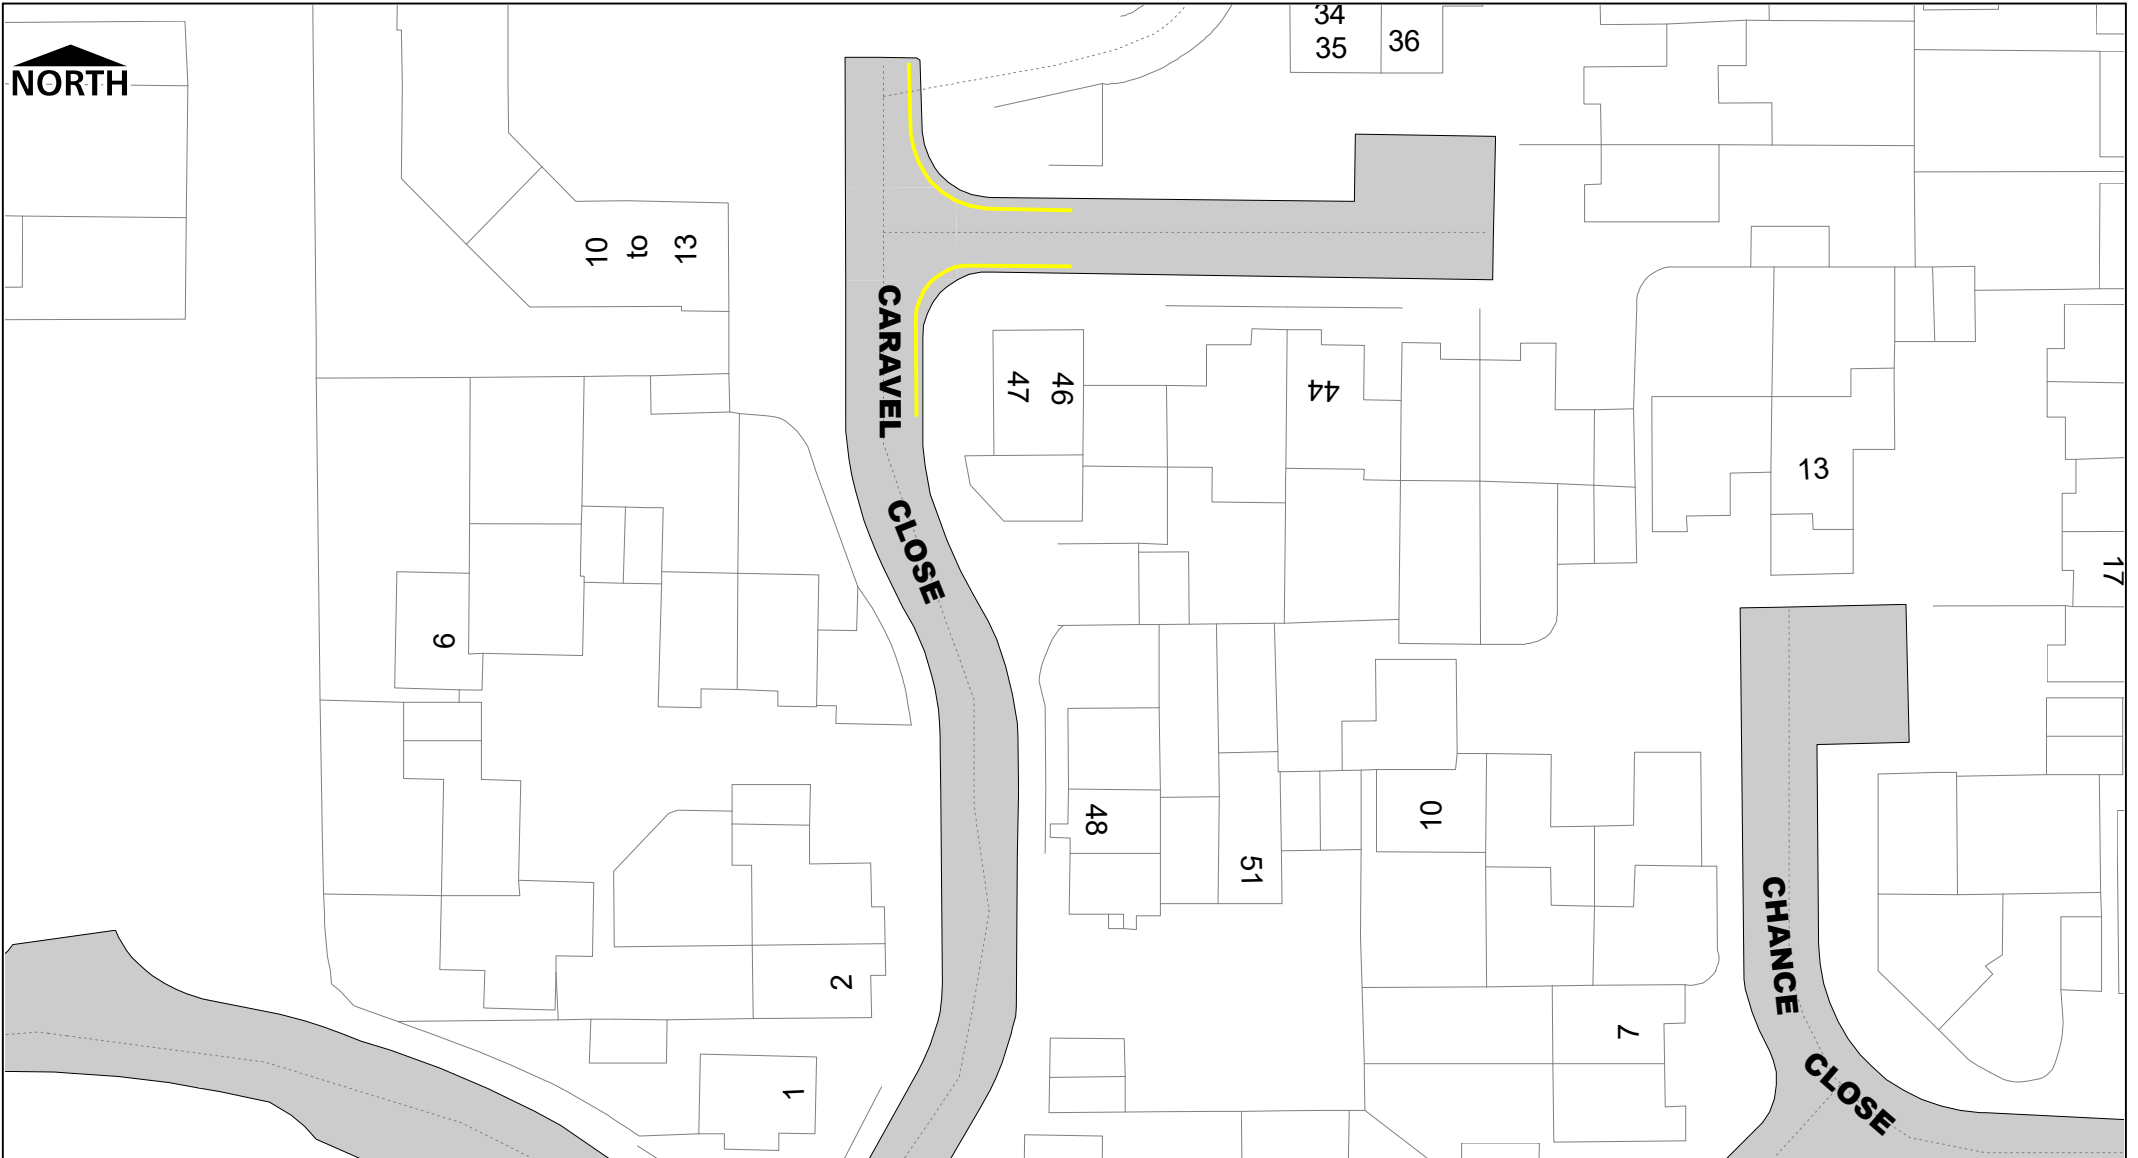

**Caravel Close**

© Crown copyright. All rights reserved  
 Thurrock Council  
 Licence No. 100025457 2023

**Key to Restriction Types Displayed**

 No waiting at any time

SCALE	1 : 500
DATE	03/07/2023
DRAWING No.	Page 1 of 2
DRAWN BY	ZH