



SCALE	1 : 1250
DATE	05/07/2019
DRAWING No.	Page 1 of 3
DRAWN BY	

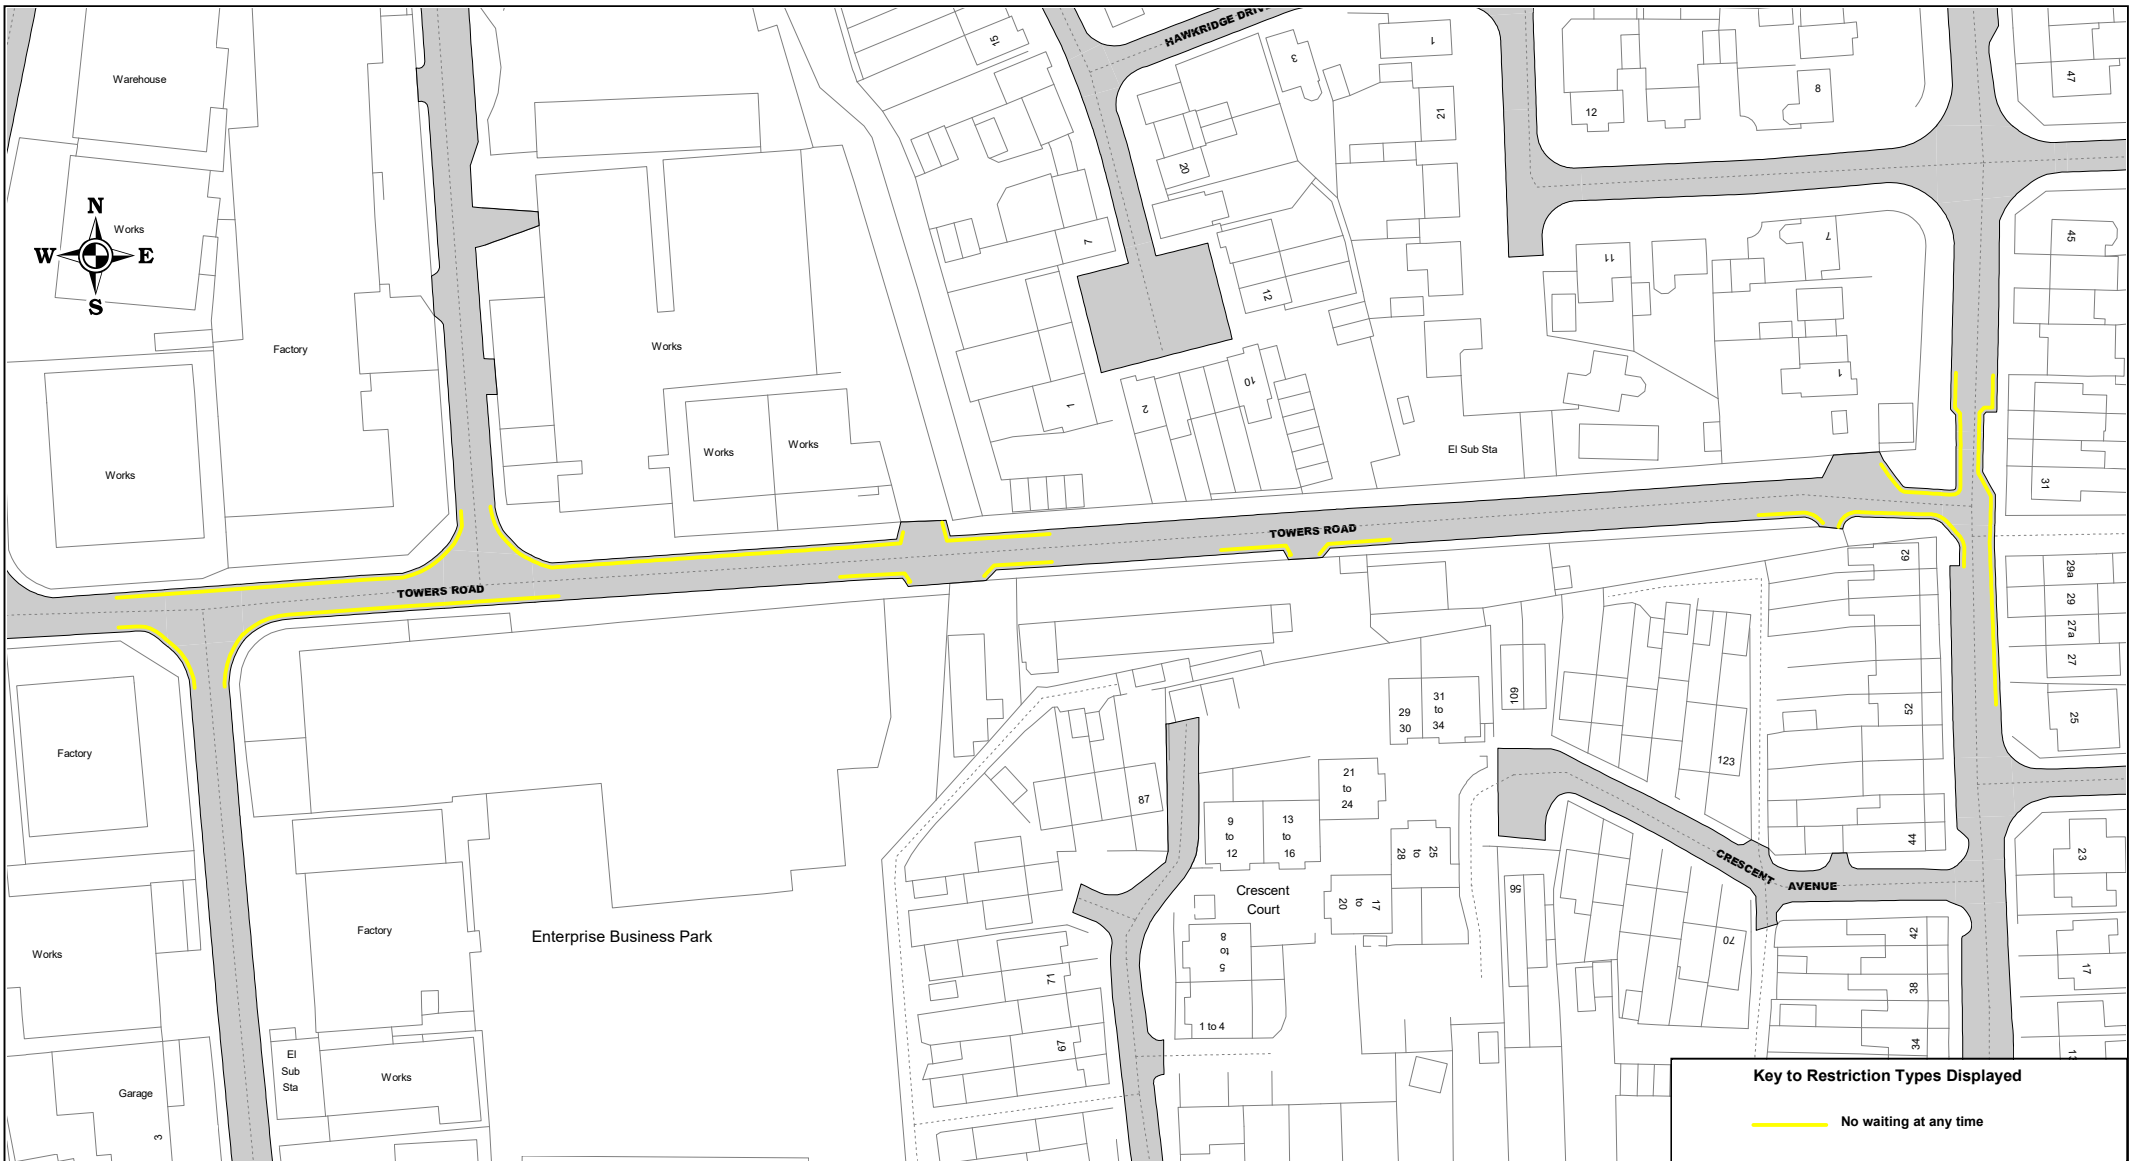

**Key to Restriction Types Displayed**

— No waiting at any time




[thurrock.gov.uk](http://thurrock.gov.uk)

**Cement Block Cottages & Towers Road**

© Crown copyright. All rights reserved  
 Thurrock Council  
 Licence No. 100025457 2019

SCALE	1 : 1250
DATE	05/07/2019
DRAWING No.	Page 2 of 3
DRAWN BY	

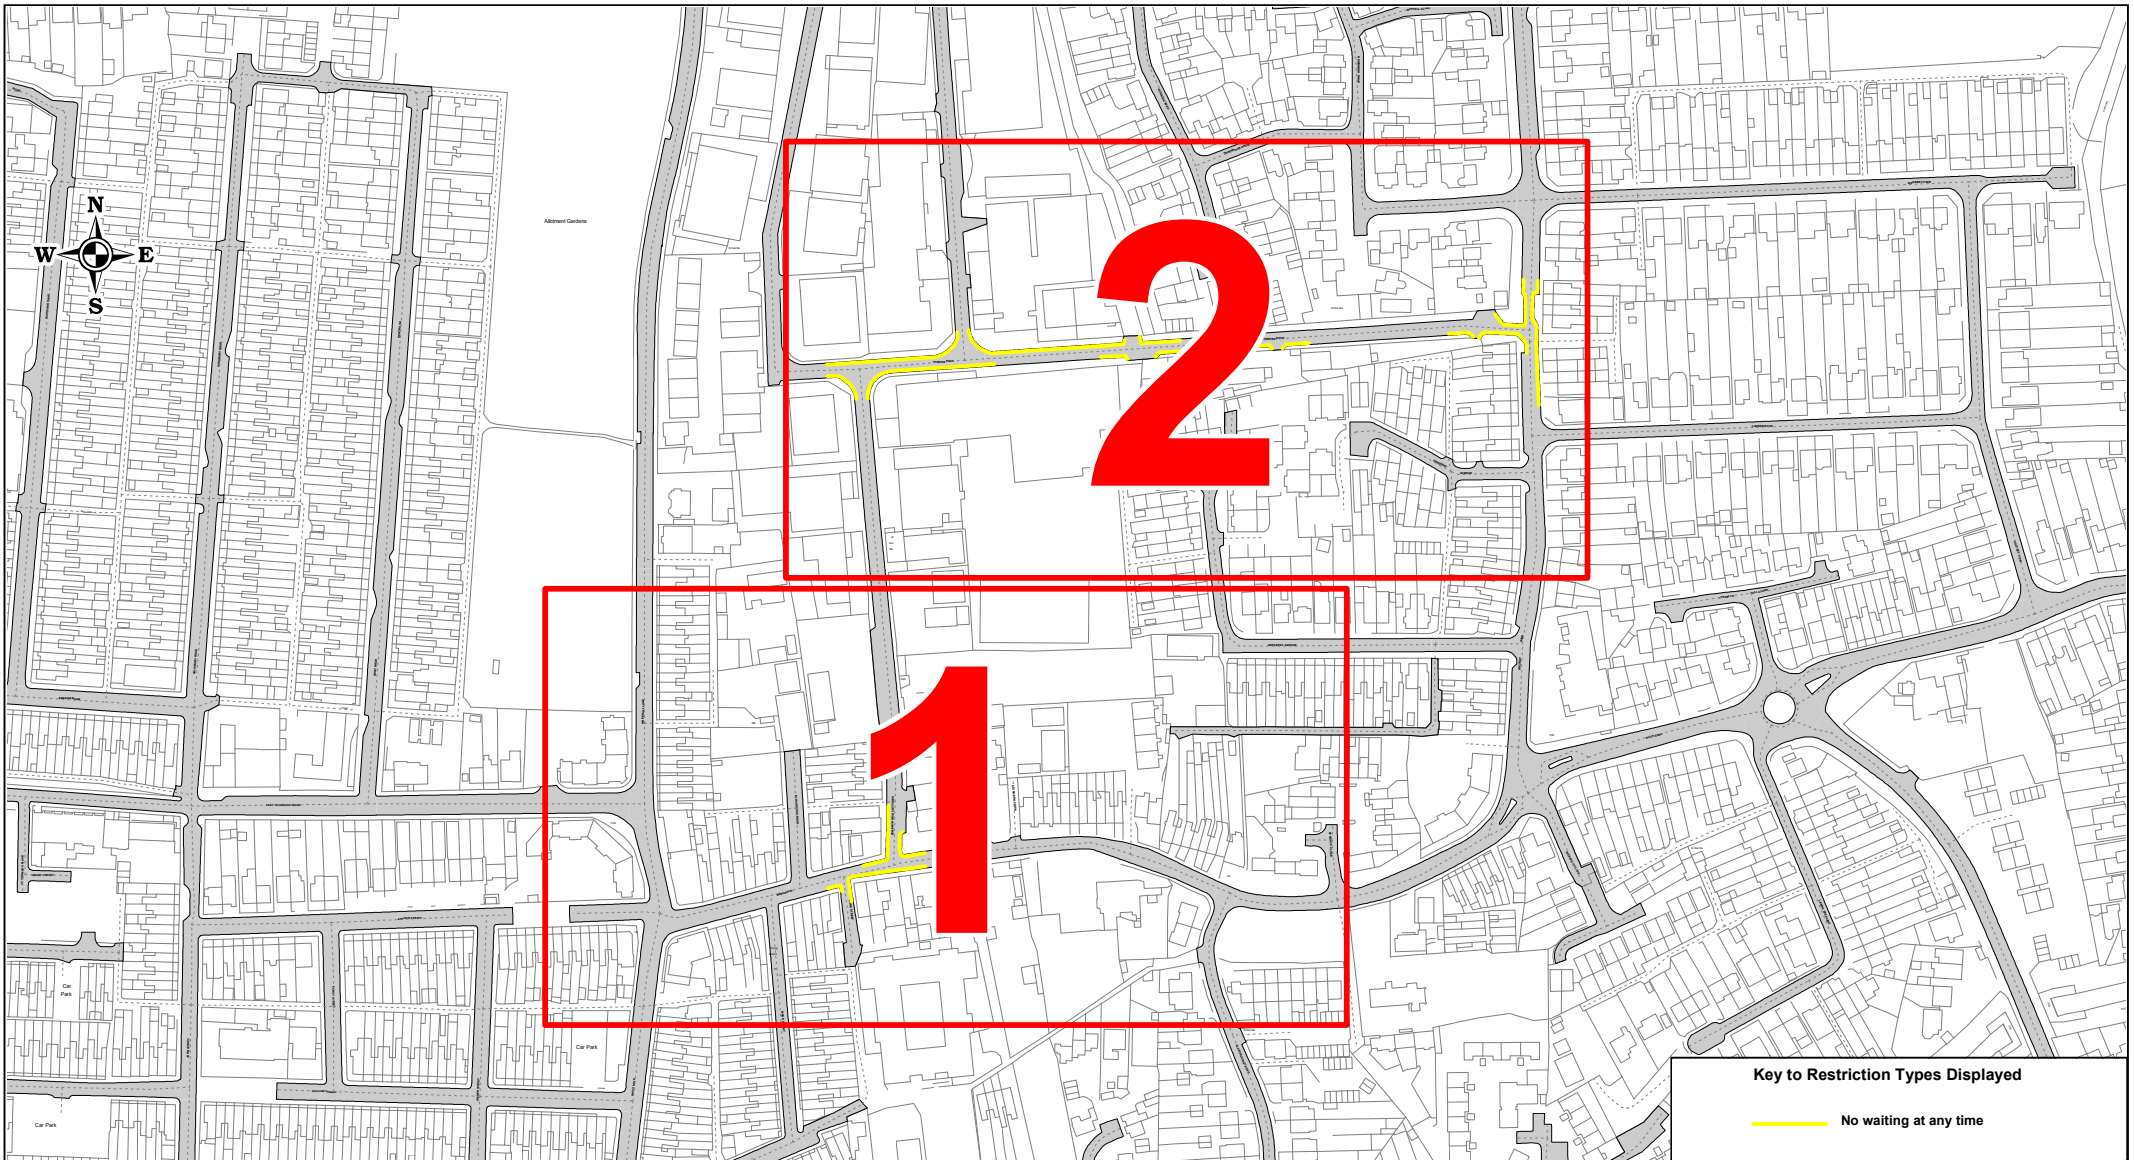

SCALE	1 : 3300
DATE	05/07/2019
DRAWING No.	Page 3 of 3
DRAWN BY	