


Key to Restriction Types Displayed

 **Car Parks with with EV Parking**

SCALE	1 : 1250
DATE	02/02/2024
DRAWING No.	Page 1 of 1
DRAWN BY	

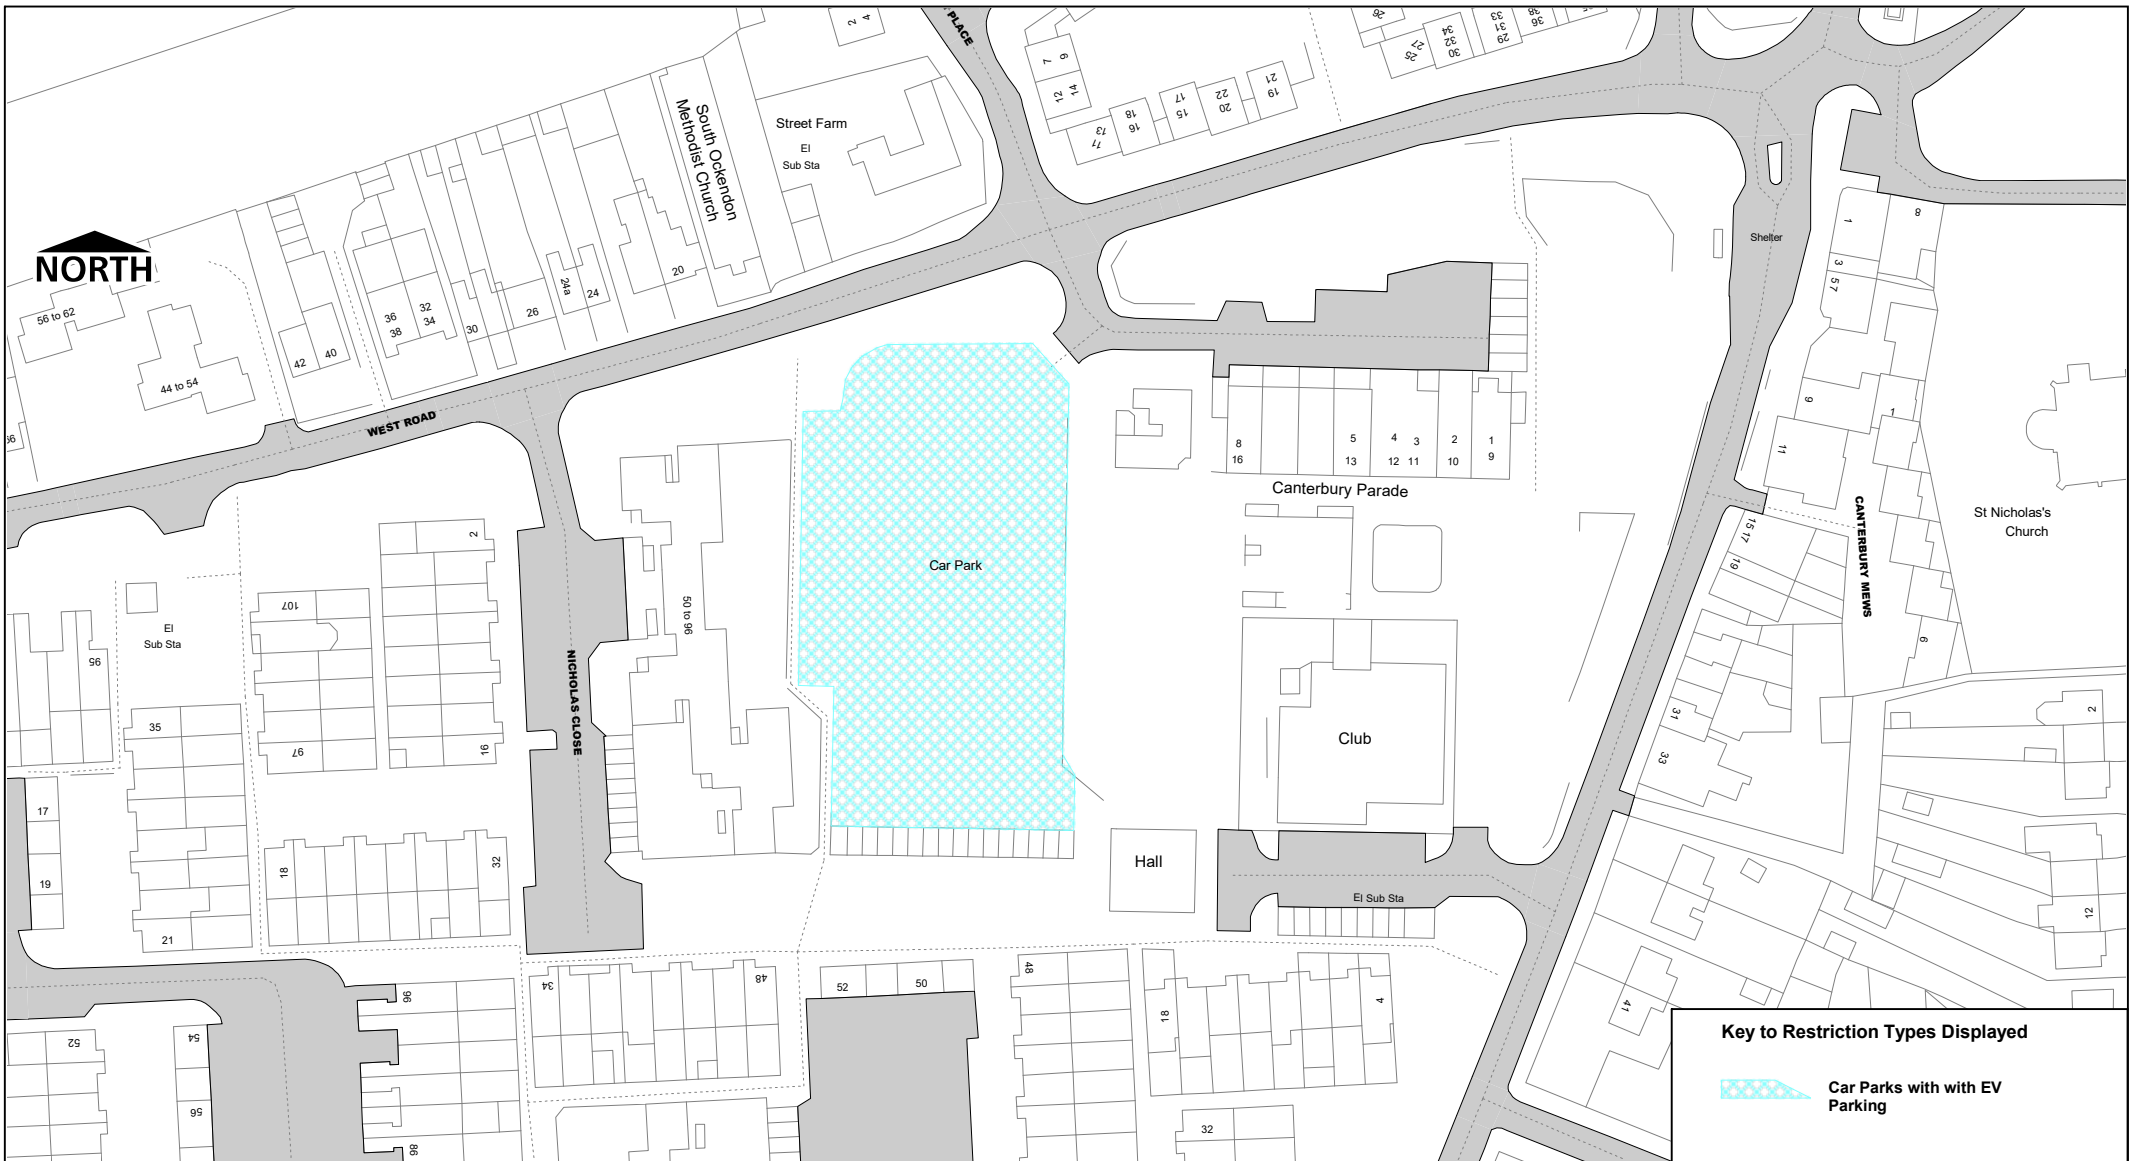


Canterbury Road Car Park, South Ockendon





© Crown copyright. All rights reserved
 Thurrock Council
 Licence No. 100025457 2024

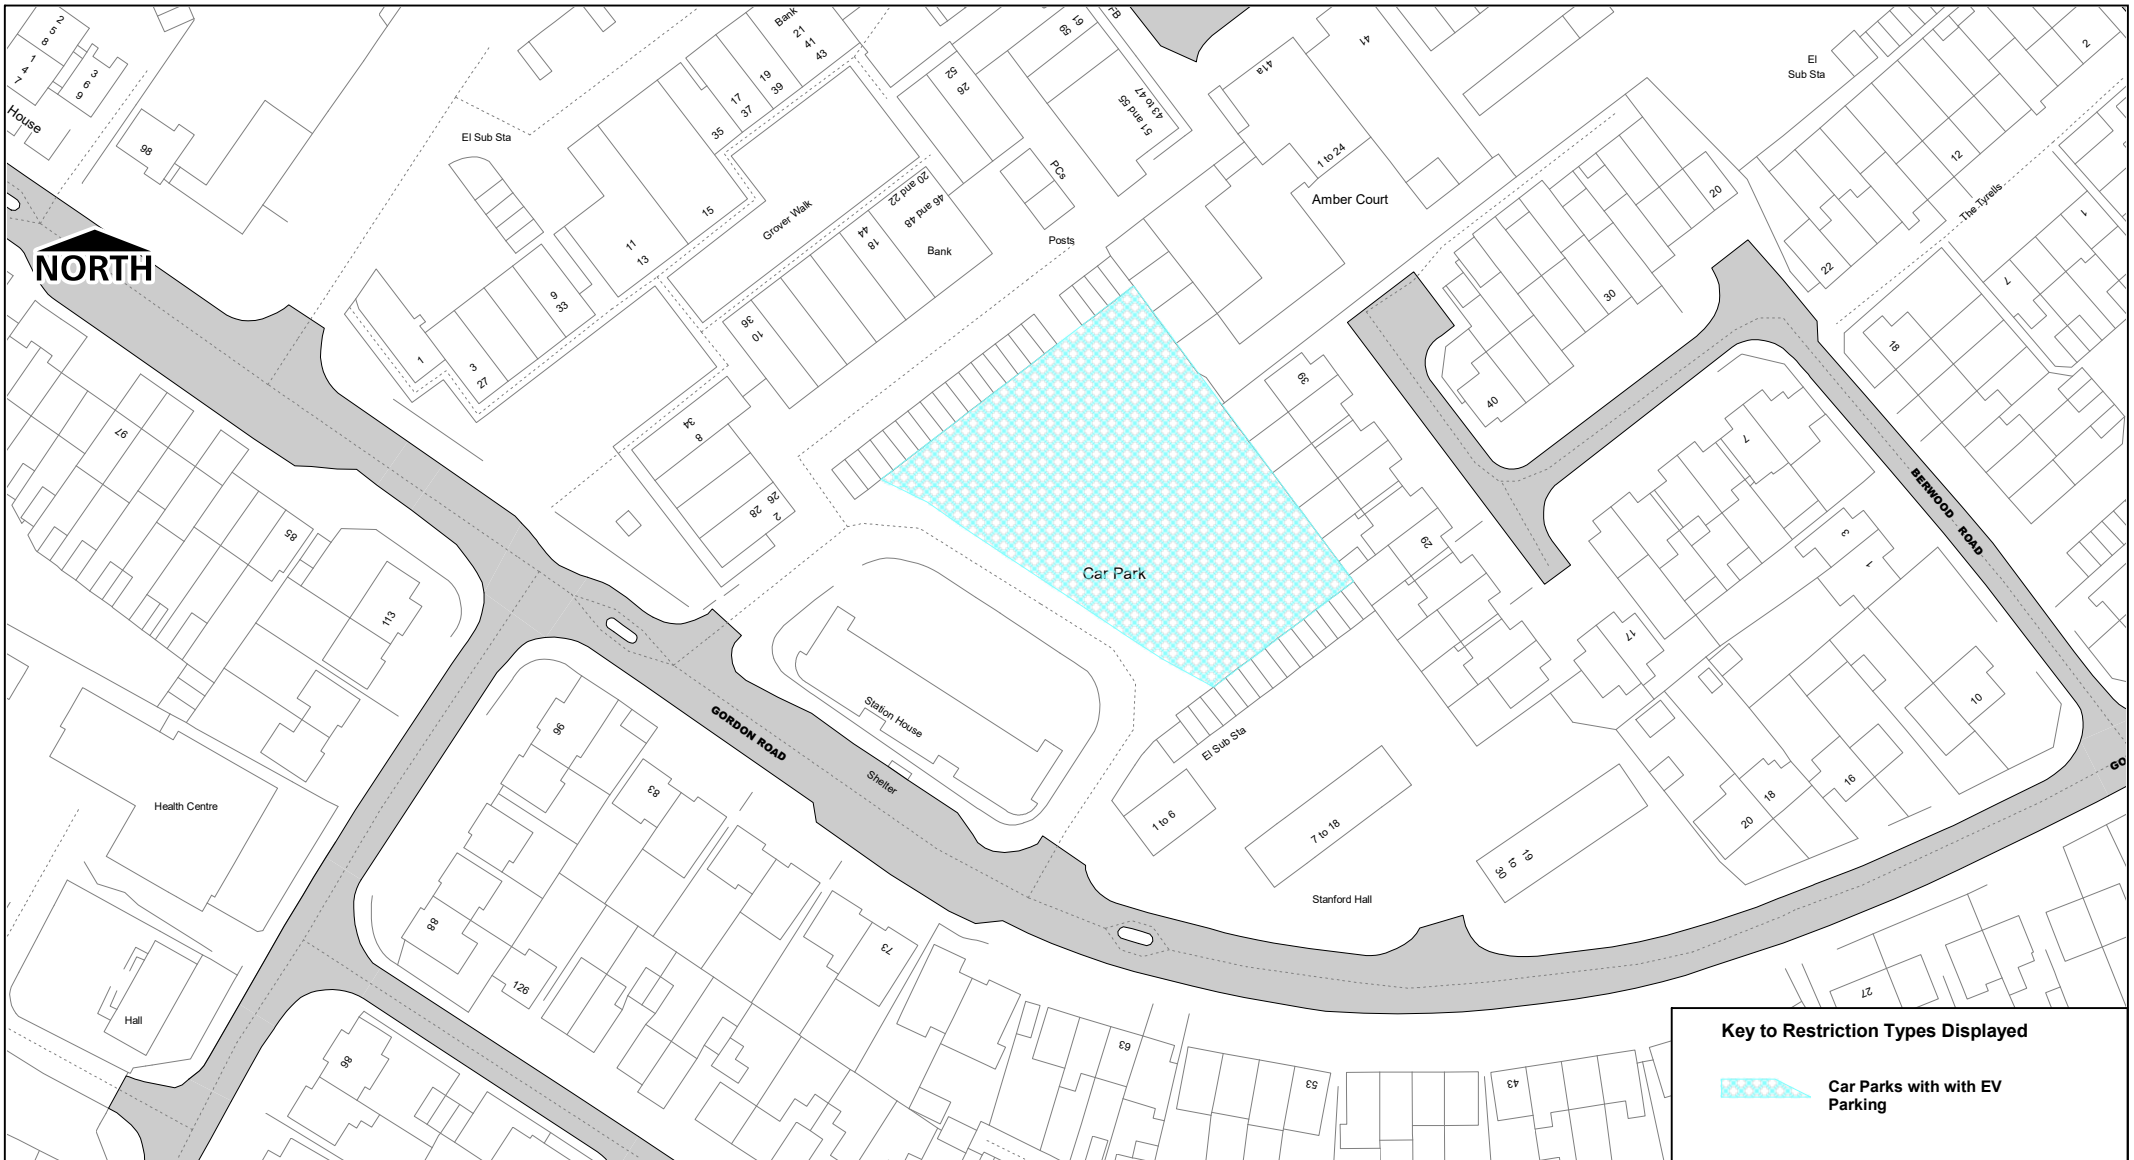SCALE	1 : 1250
DATE	02/02/2024
DRAWING No.	Page 1 of 1
DRAWN BY	



Key to Restriction Types Displayed

 Car Parks with with EV Parking




thurrock.gov.uk

Gordon Road Car Park, Corringham

© Crown copyright. All rights reserved
Thurrock Council
Licence No. 100025457 2024


SCALE	1 : 1250
DATE	02/02/2024
DRAWING No.	Page 1 of 1
DRAWN BY	

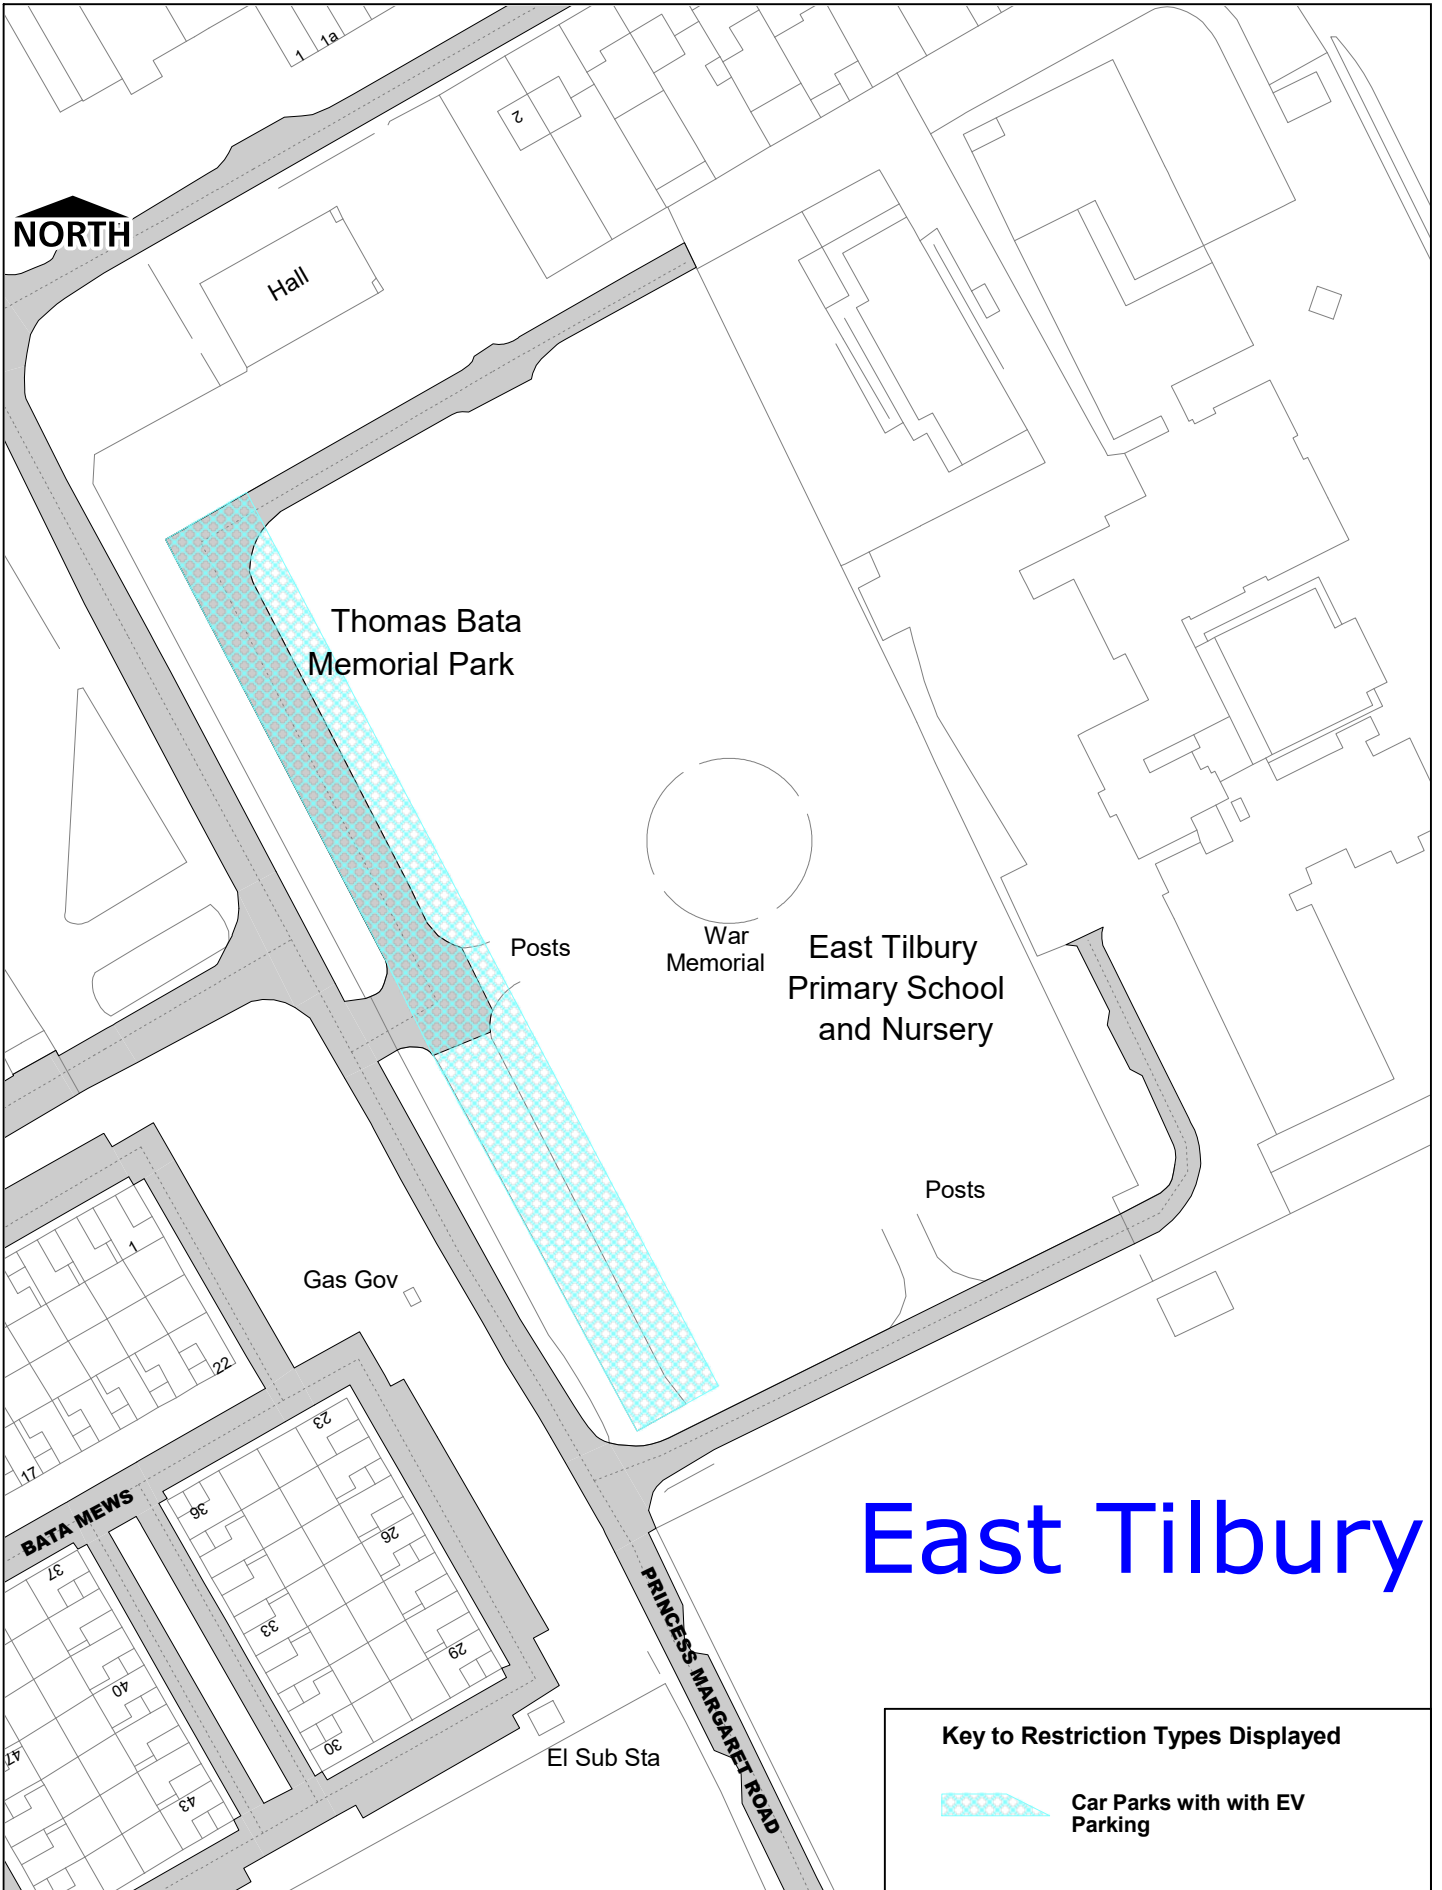


East Tilbury

Key to Restriction Types Displayed

 Car Parks with with EV Parking

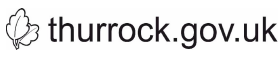	Princess Margaret Car Park, East Tilbury		SCALE	1 : 1250
	© Crown copyright. All rights reserved Thurrock Council Licence No. 100025457 2024		DATE	02/02/2024
			DRAWING No.	Page 1 of 1
			DRAWN BY	

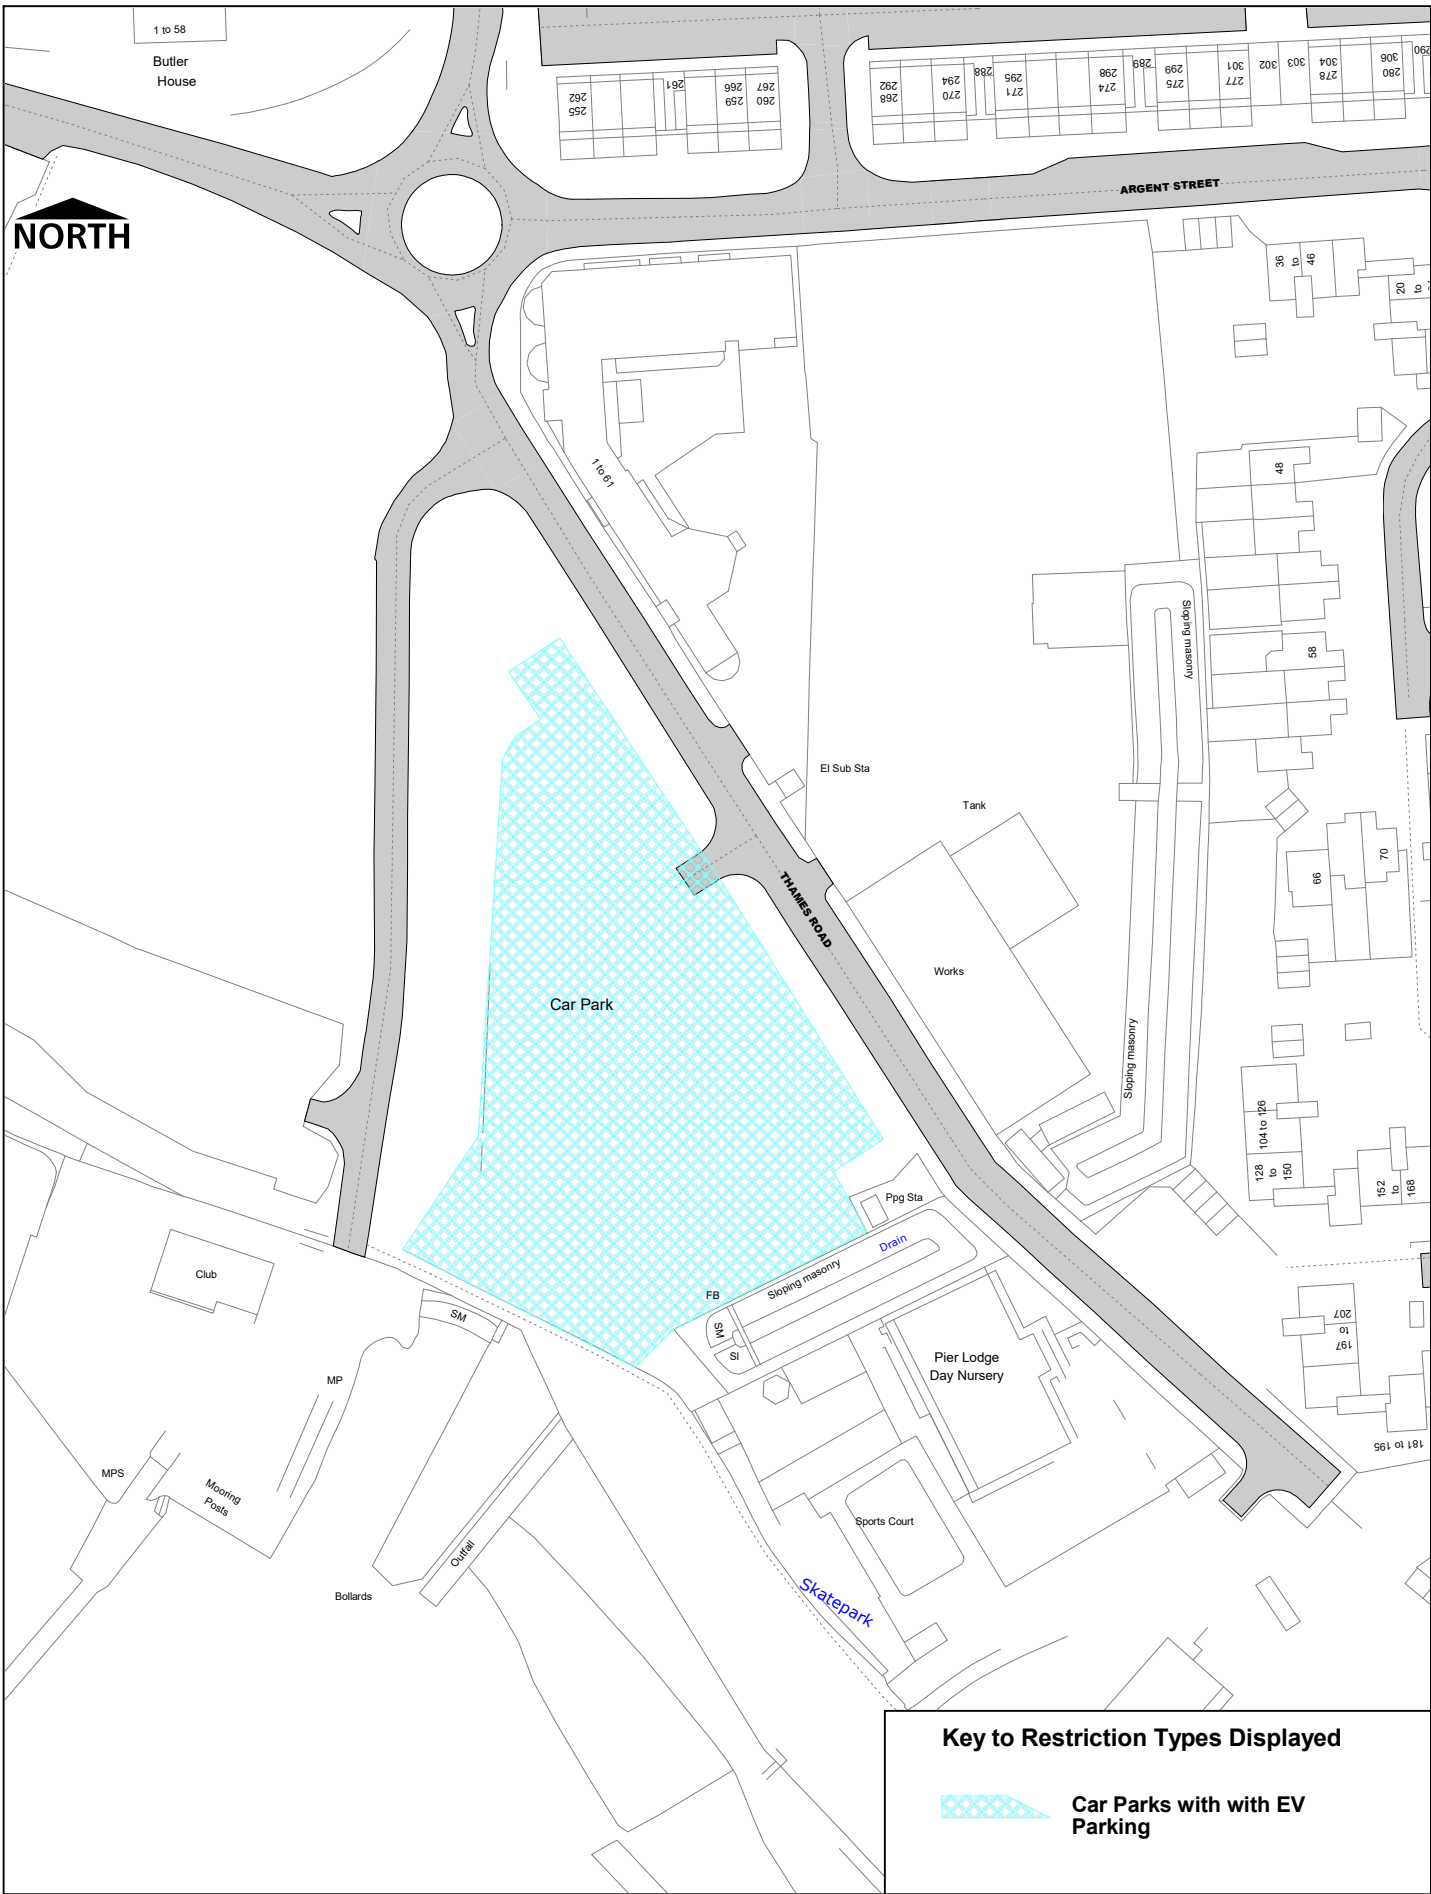

Key to Restriction Types Displayed



Car Parks with with EV Parking

SCALE	1 : 1250
DATE	02/02/2024
DRAWING No.	Page 1 of 1
DRAWN BY	