


Key to Restriction Types Displayed


- Limited waiting Mon-Fri 8am-6pm 2hrs no return within 1hr
- Electric Vehicle Charging Bay Limited waiting Mon-Fri 8am-6pm 2hrs no return within 1hr

SCALE	1 : 1250
DATE	31/01/2024
DRAWING No.	Page 1 of 1
DRAWN BY	

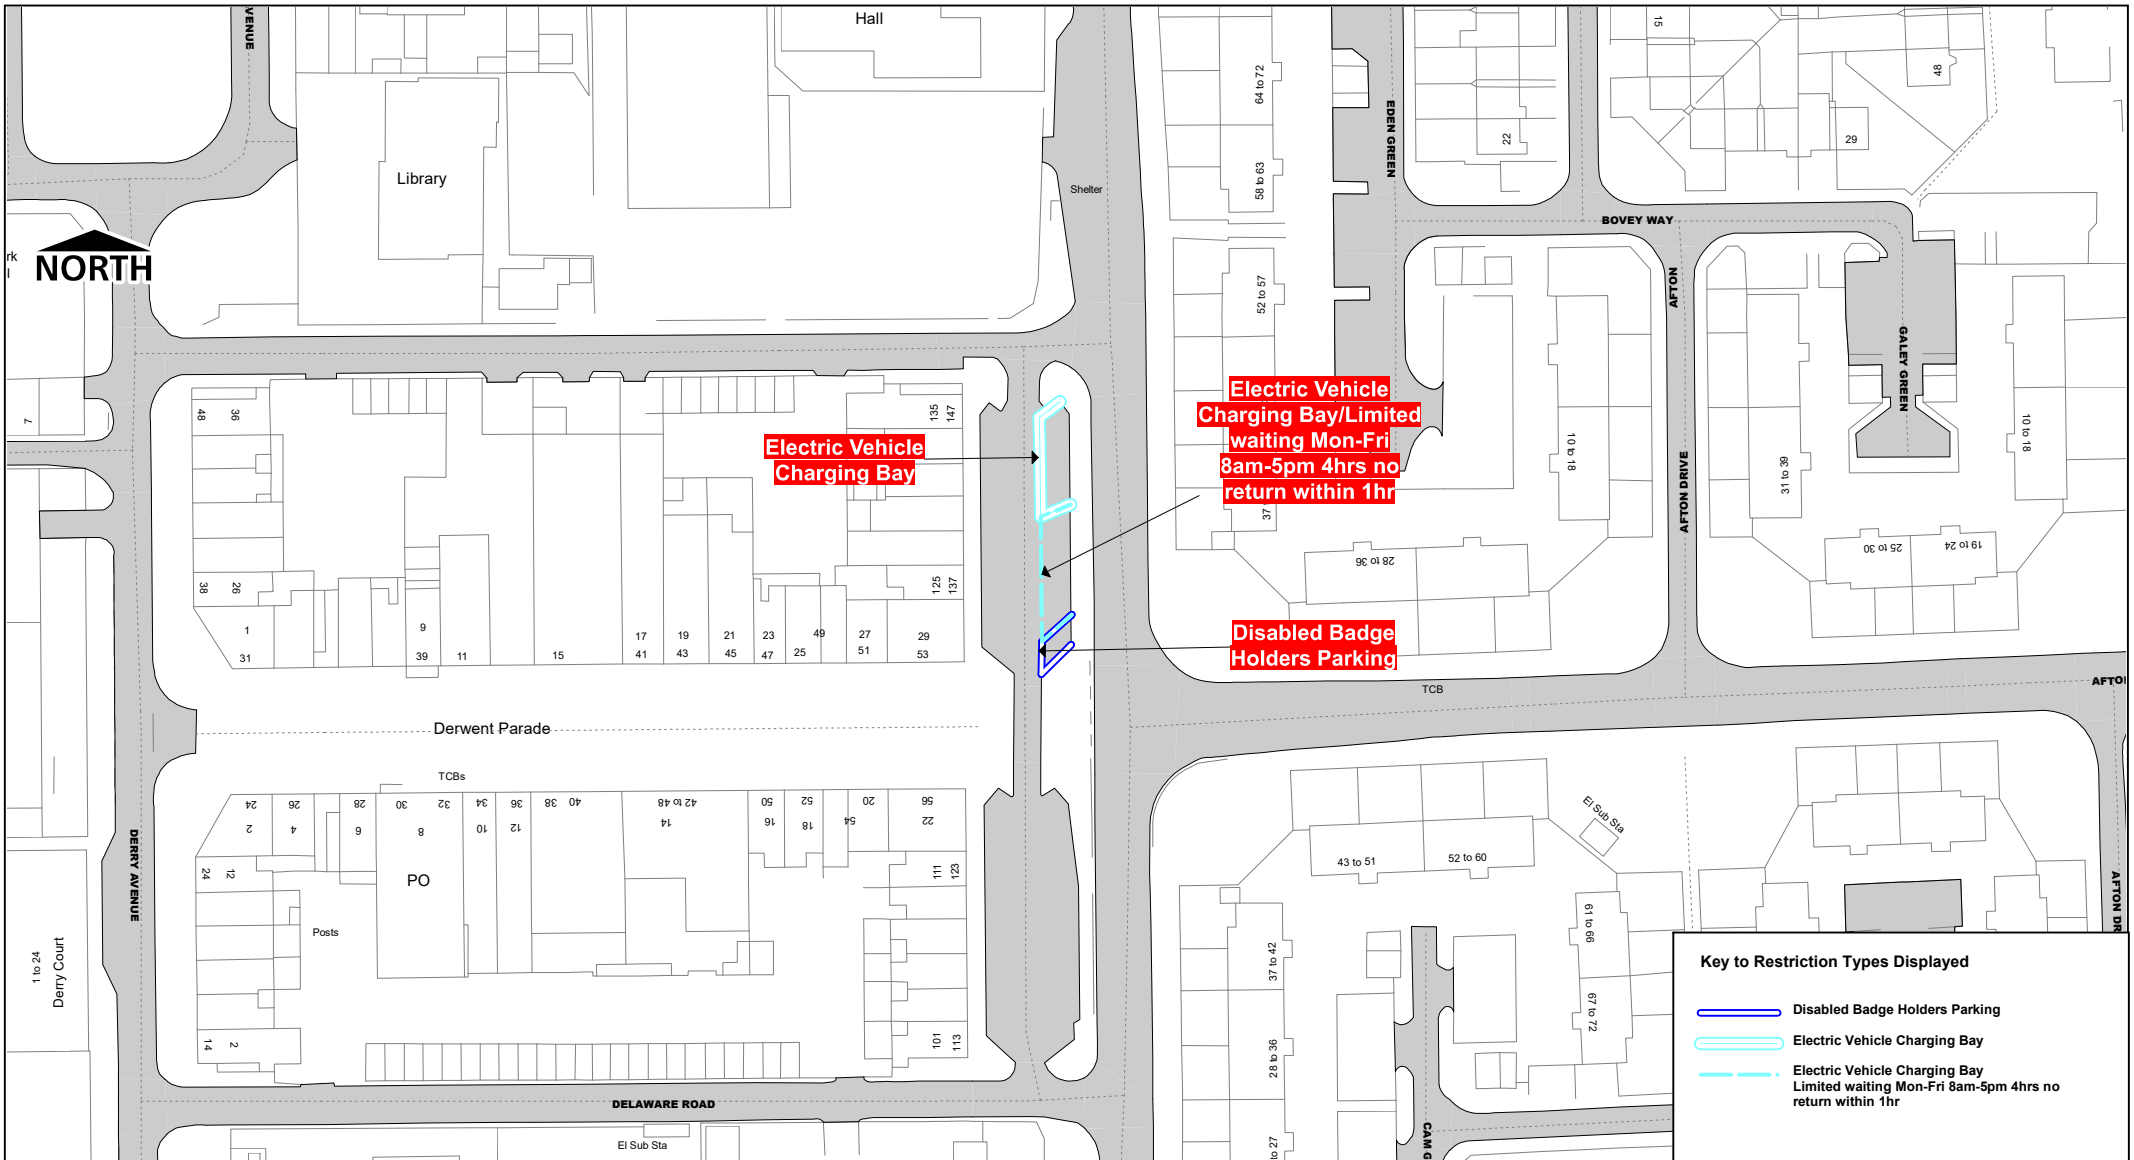

Daiglen Drive Car Park, South Ockendon


SCALE	1 : 1250
DATE	31/01/2024
DRAWING No.	Page 1 of 1
DRAWN BY	

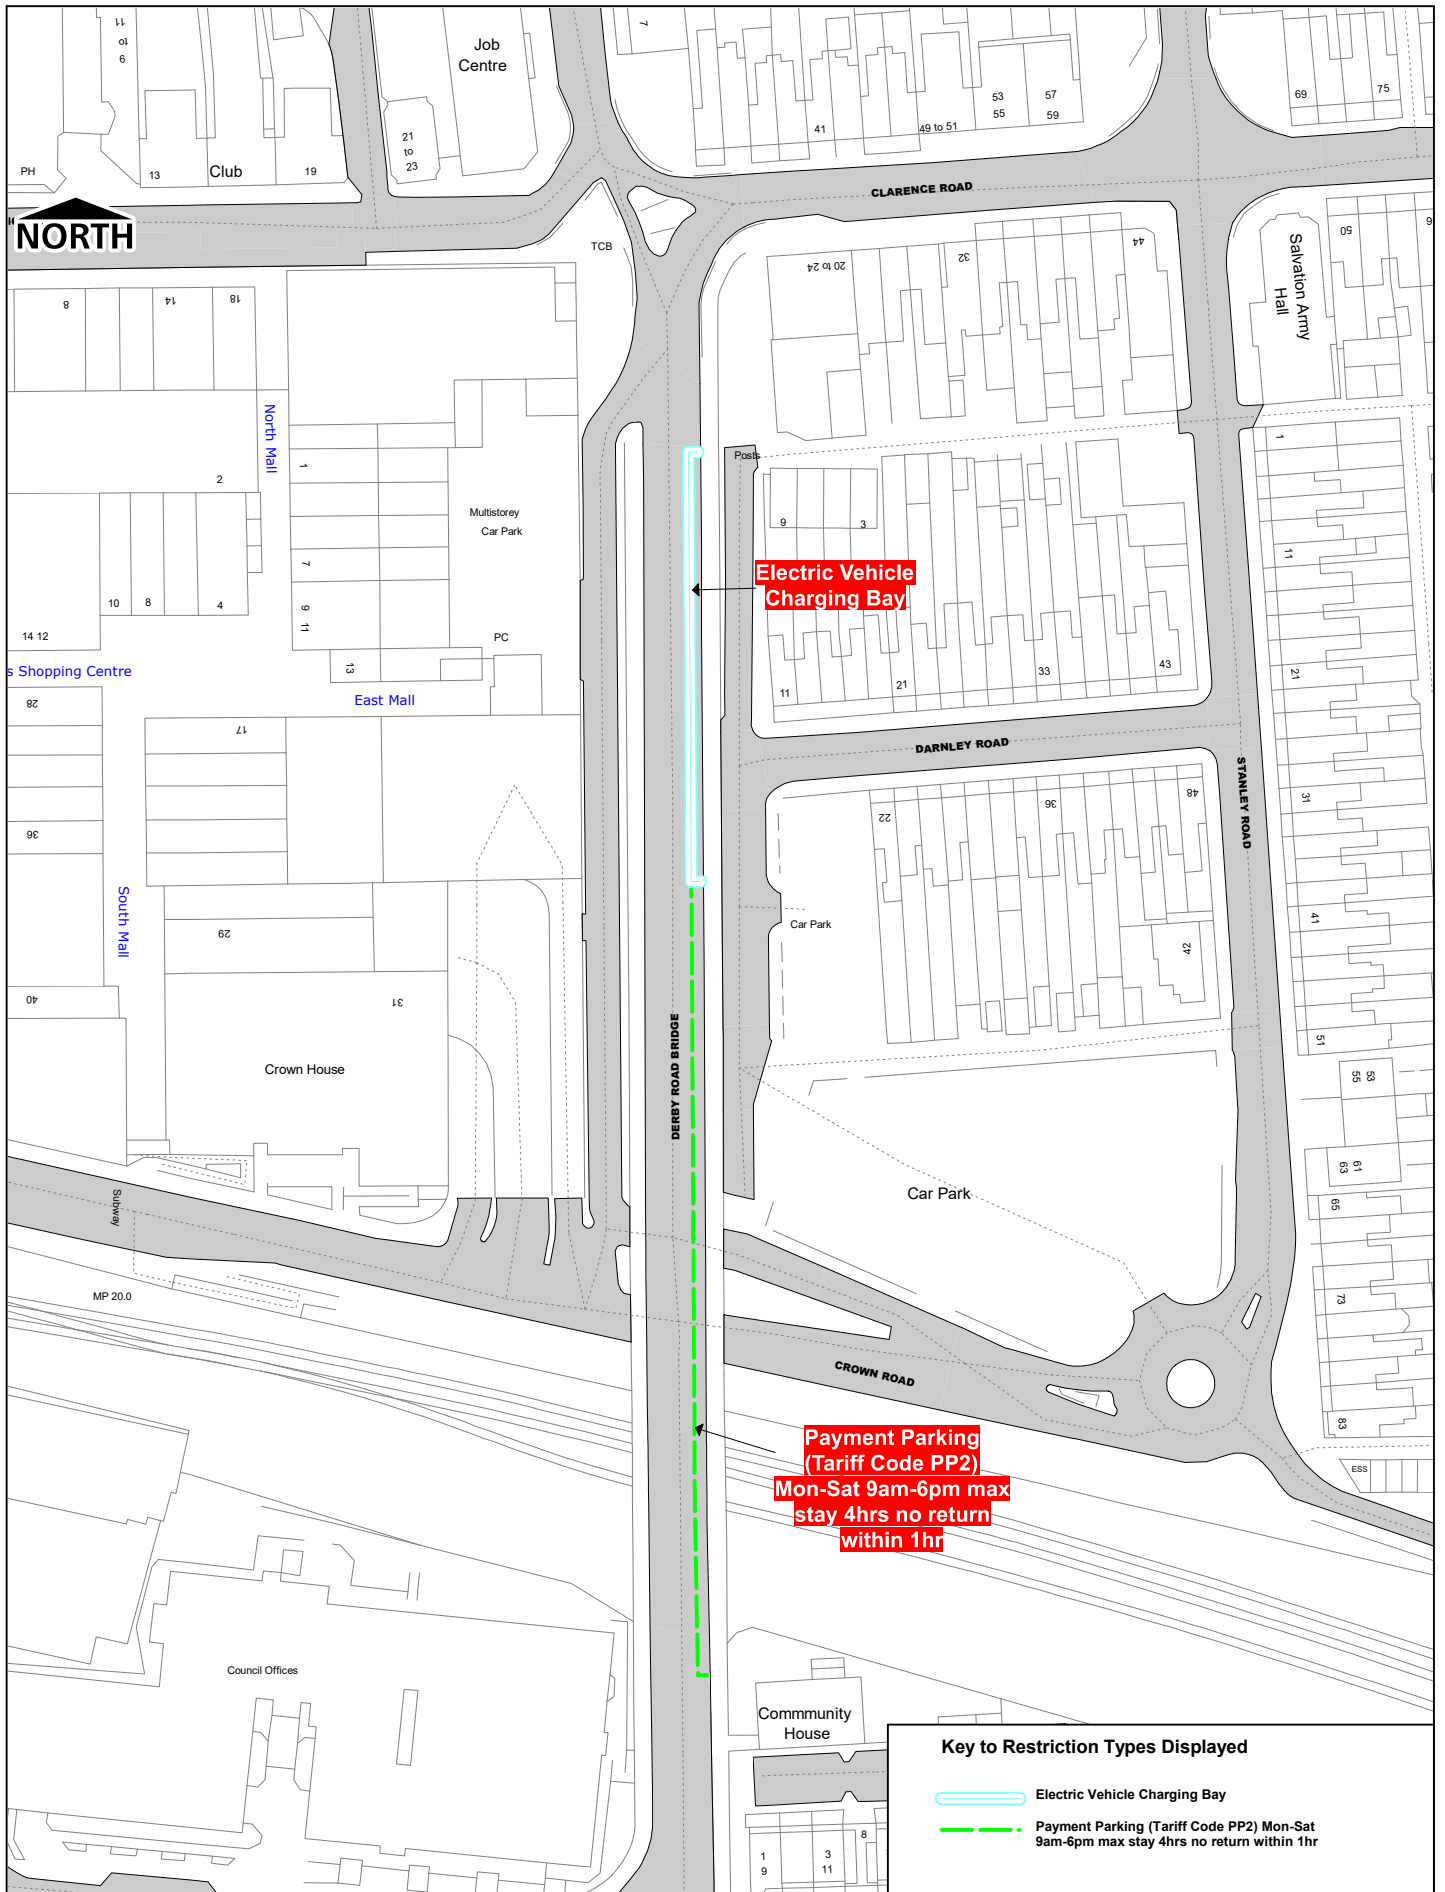

Key to Restriction Types Displayed


- Electric Vehicle Charging Bay
- - - Payment Parking (Tariff Code PP2) Mon-Sat 9am-6pm max stay 4hrs no return within 1hr

SCALE	1 : 1250
DATE	31/01/2024
DRAWING No.	Page 1 of 1
DRAWN BY	

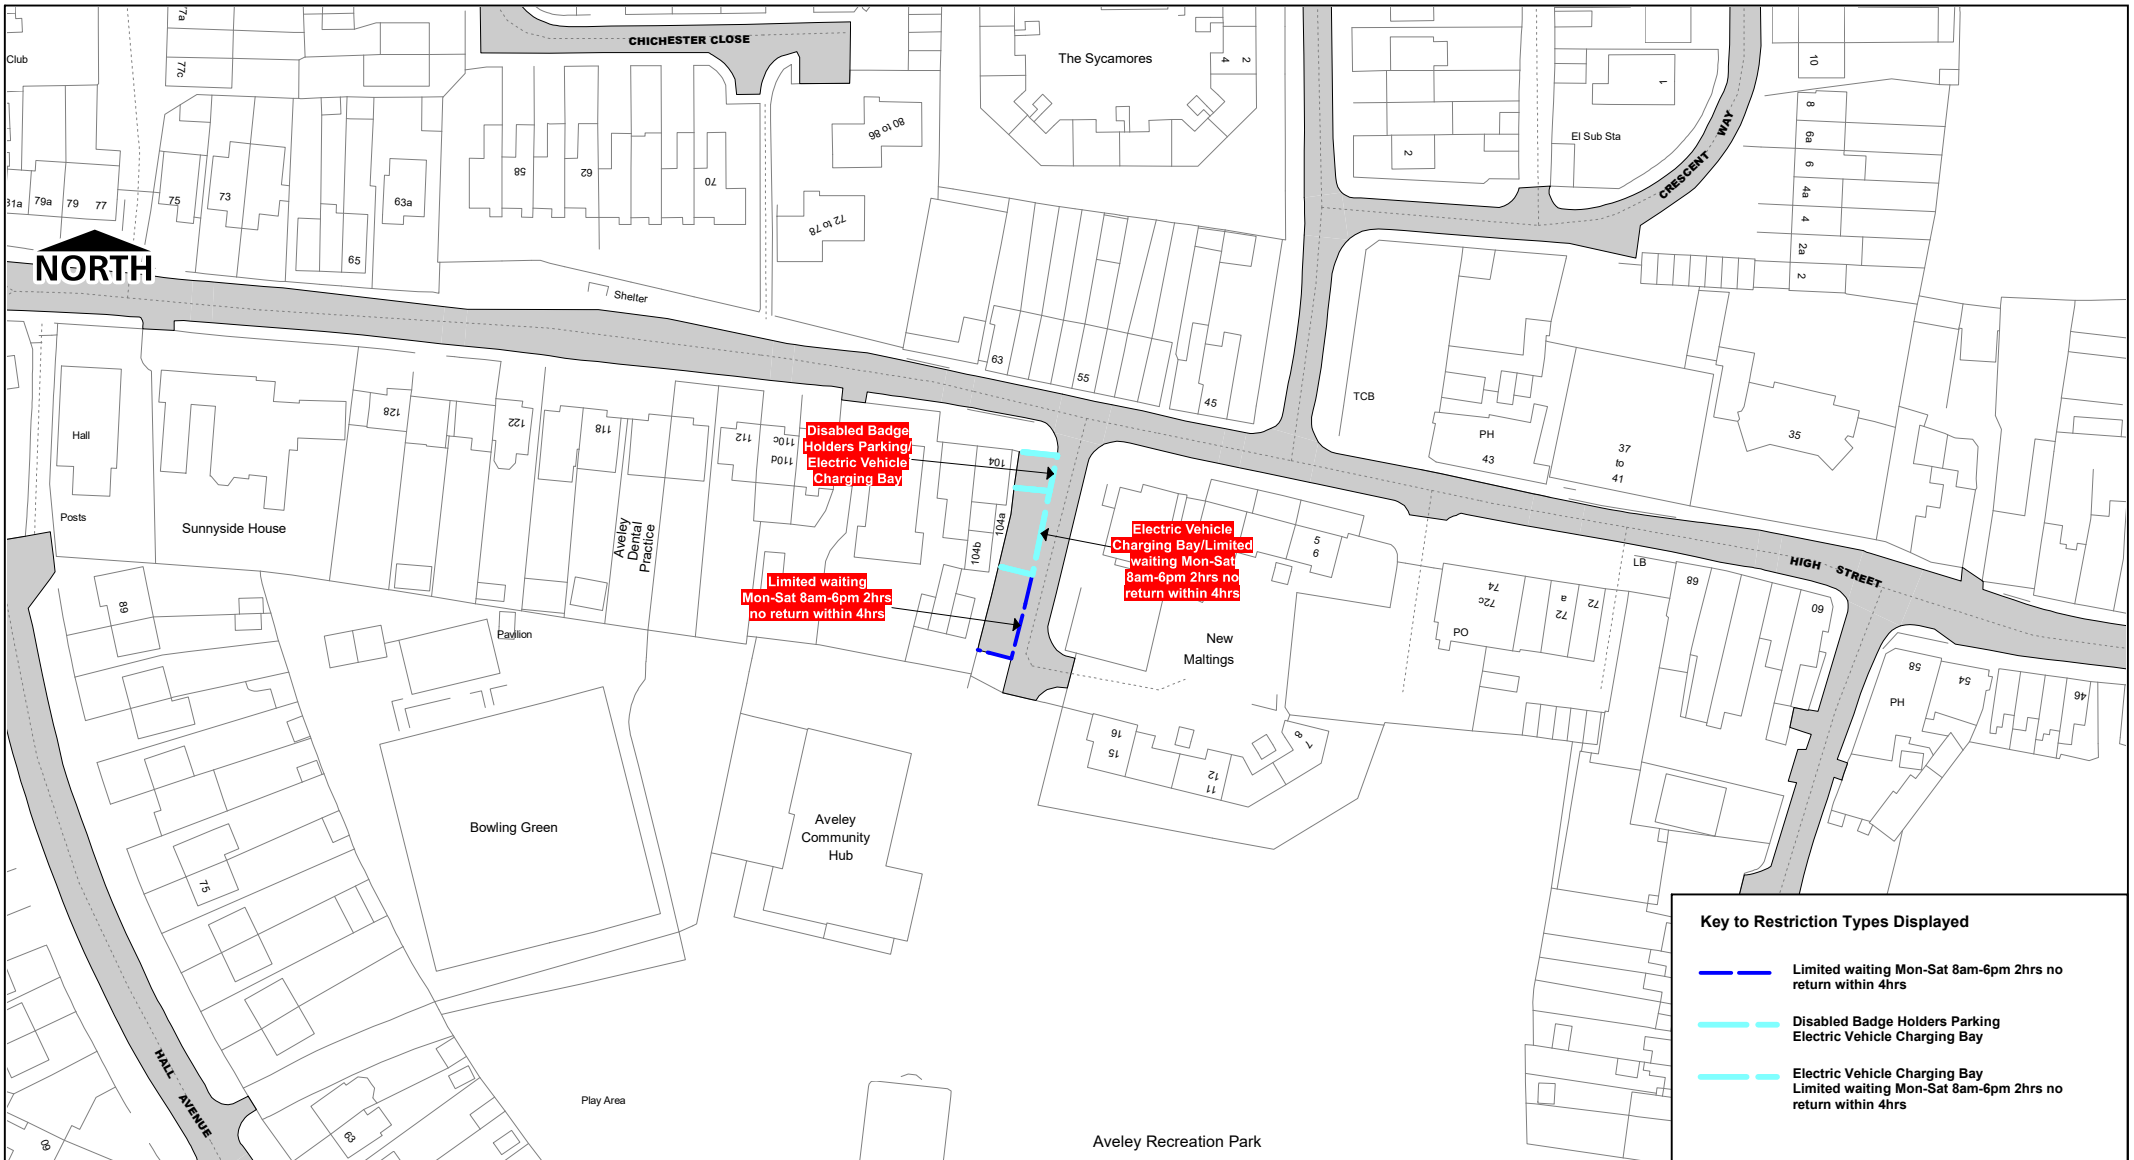


New Maltings, Aveley

SCALE	1 : 1250
DATE	31/01/2024
DRAWING No.	Page 1 of 1
DRAWN BY	

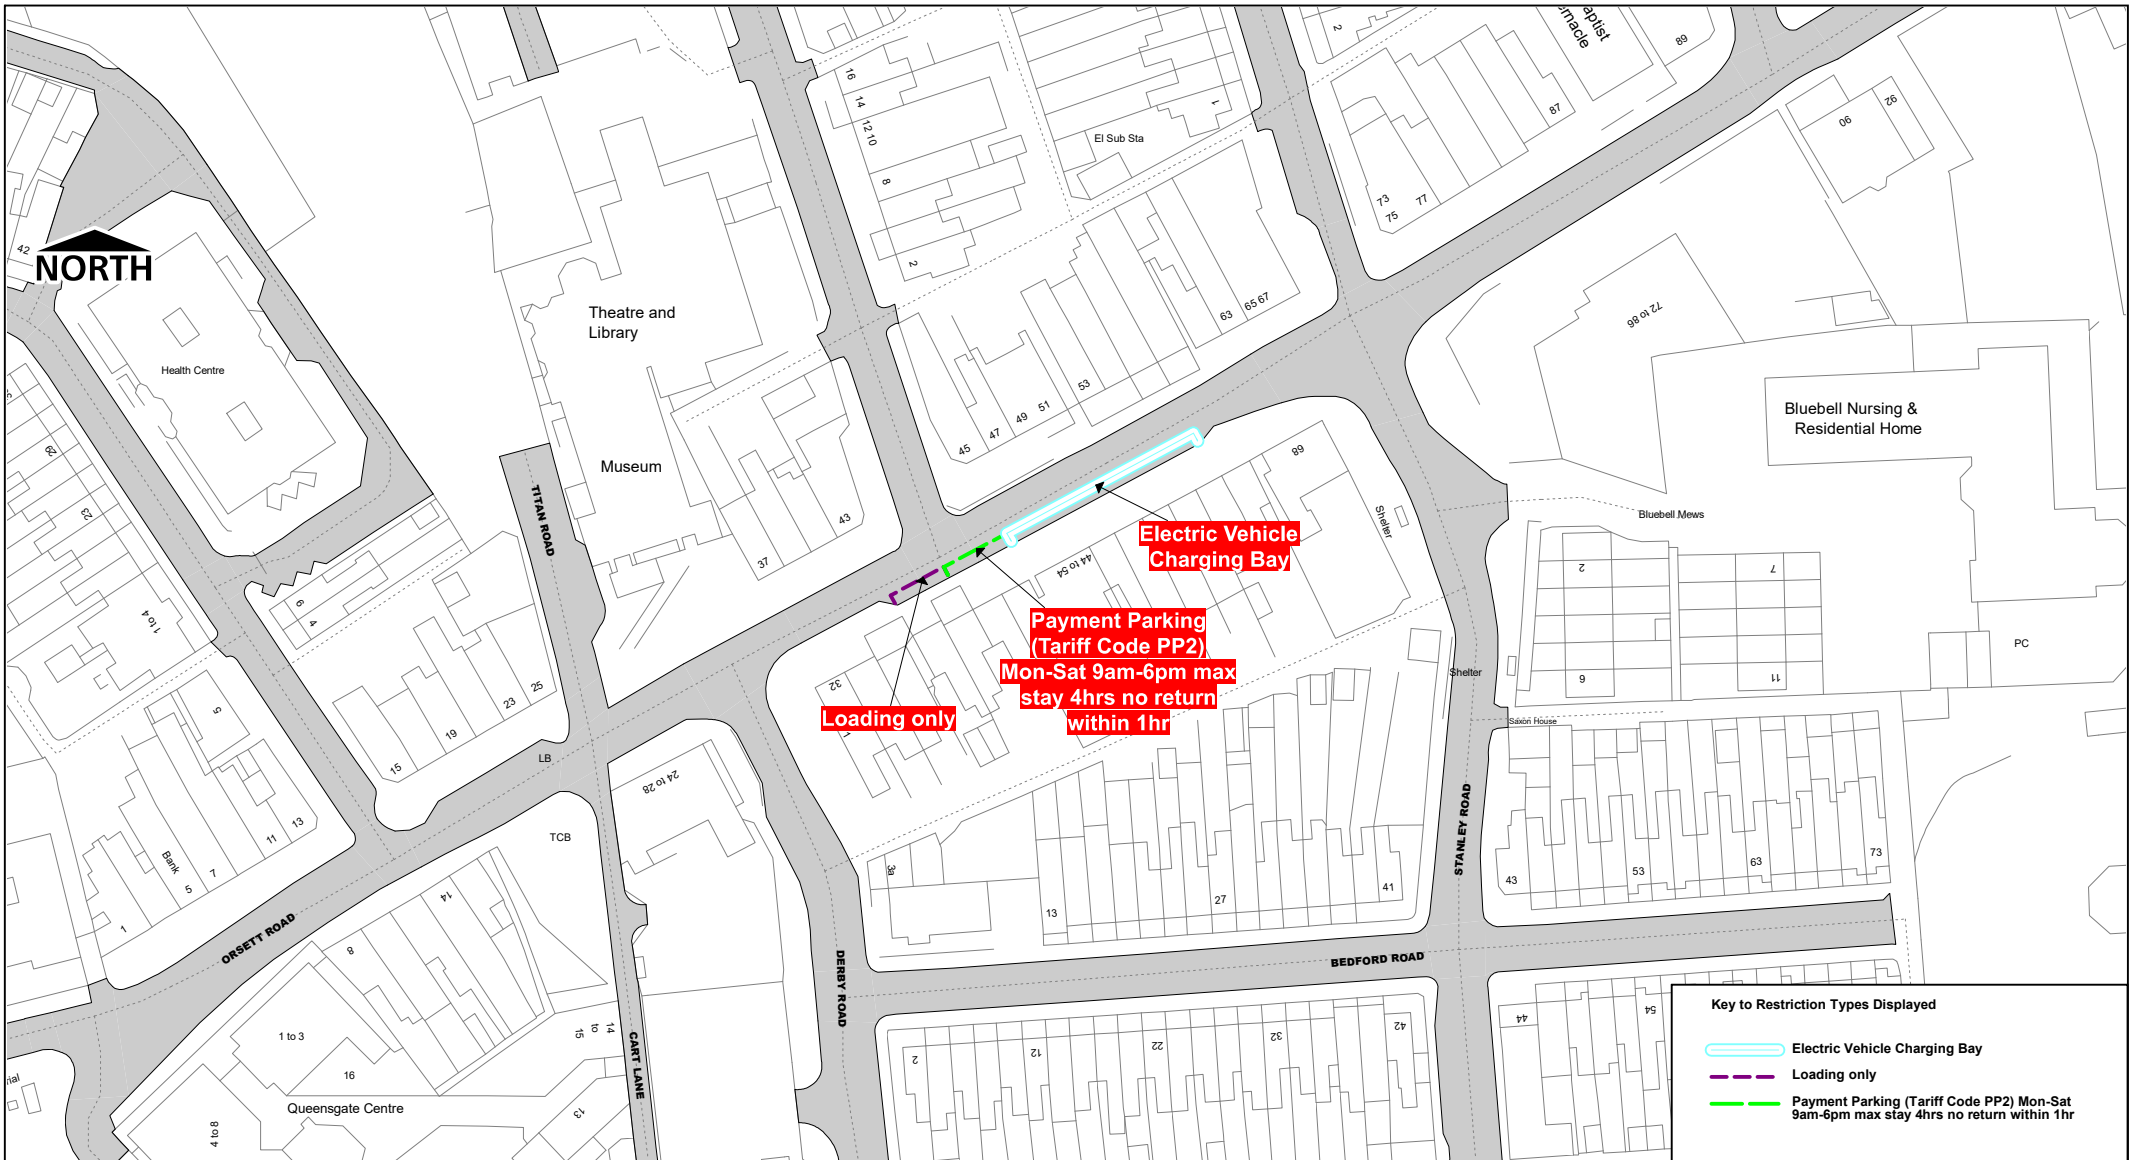

SCALE	1 : 1250
DATE	31/01/2024
DRAWING No.	Page 1 of 1
DRAWN BY	

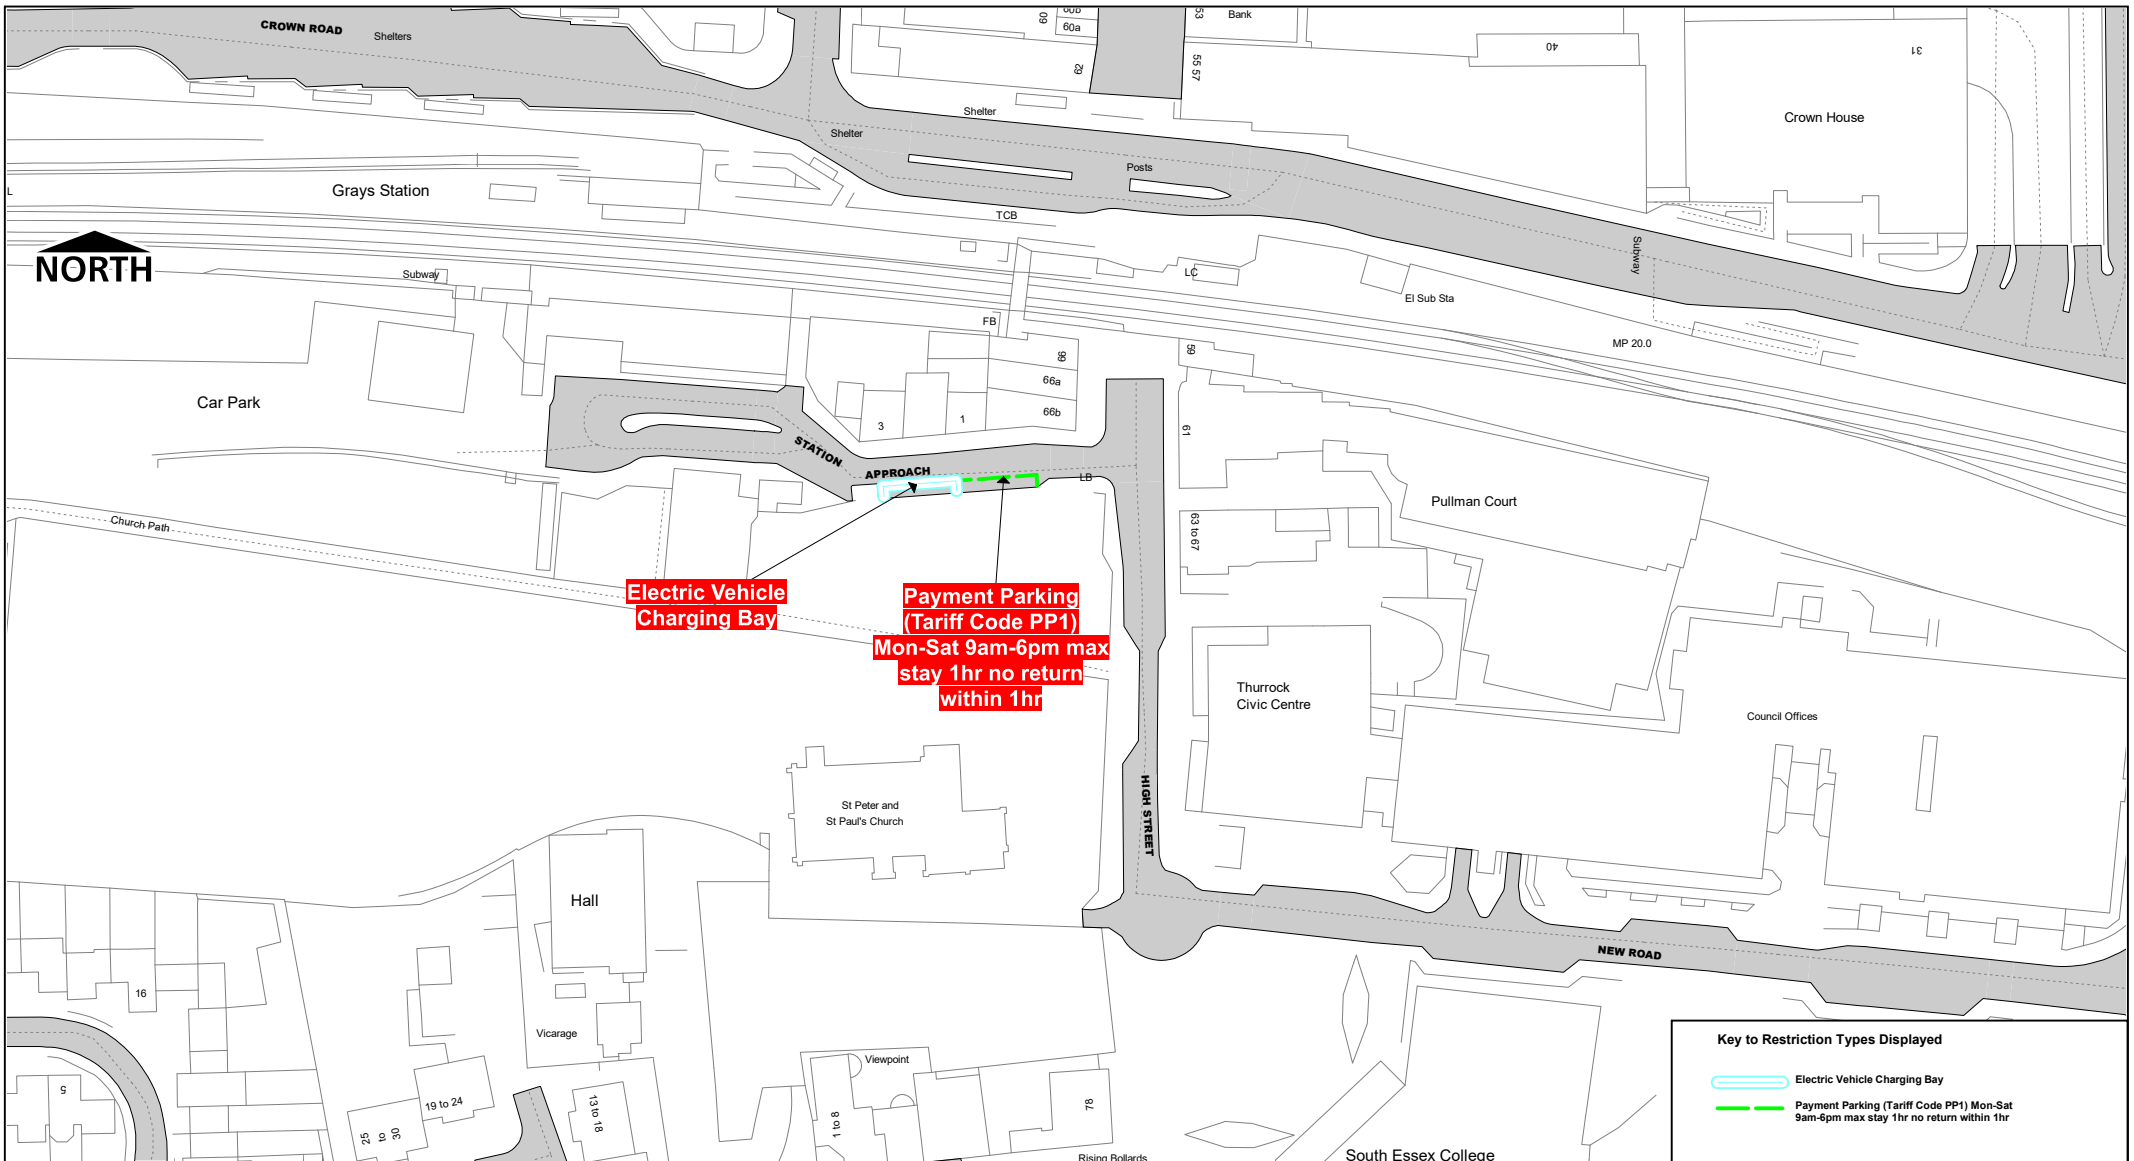

Station Approach, Grays



© Crown copyright. All rights reserved
 Thurrock Council
 Licence No. 100025457 2024

SCALE	1 : 1250
DATE	31/01/2024
DRAWING No.	Page 1 of 1
DRAWN BY	