


**Key to Restriction Types Displayed**


 Car Parks with with EV Parking

SCALE	1 : 1250
DATE	02/02/2024
DRAWING No.	Page 1 of 1
DRAWN BY	



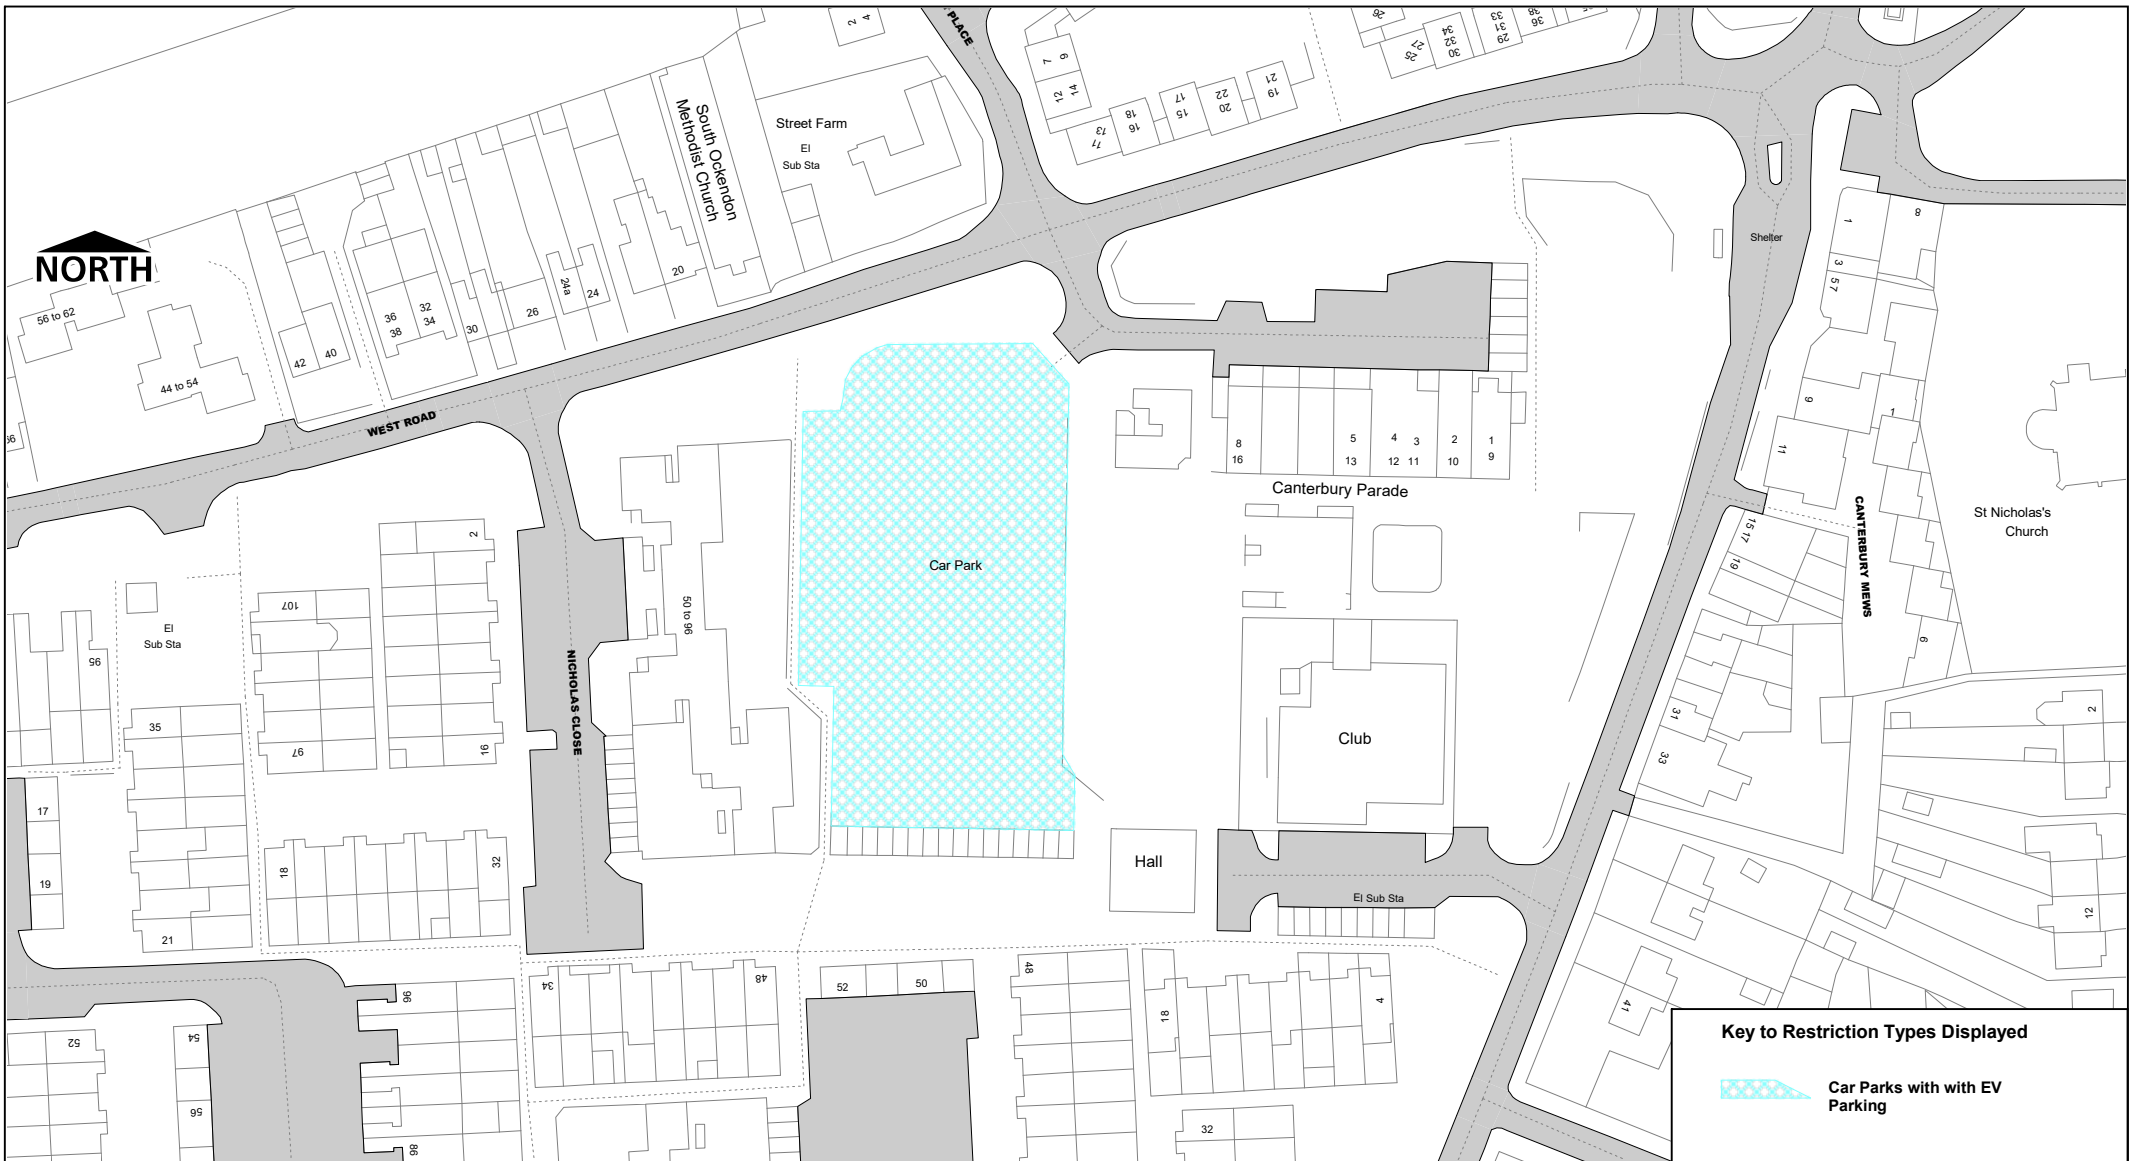

Canterbury Road Car Park, South Ockendon

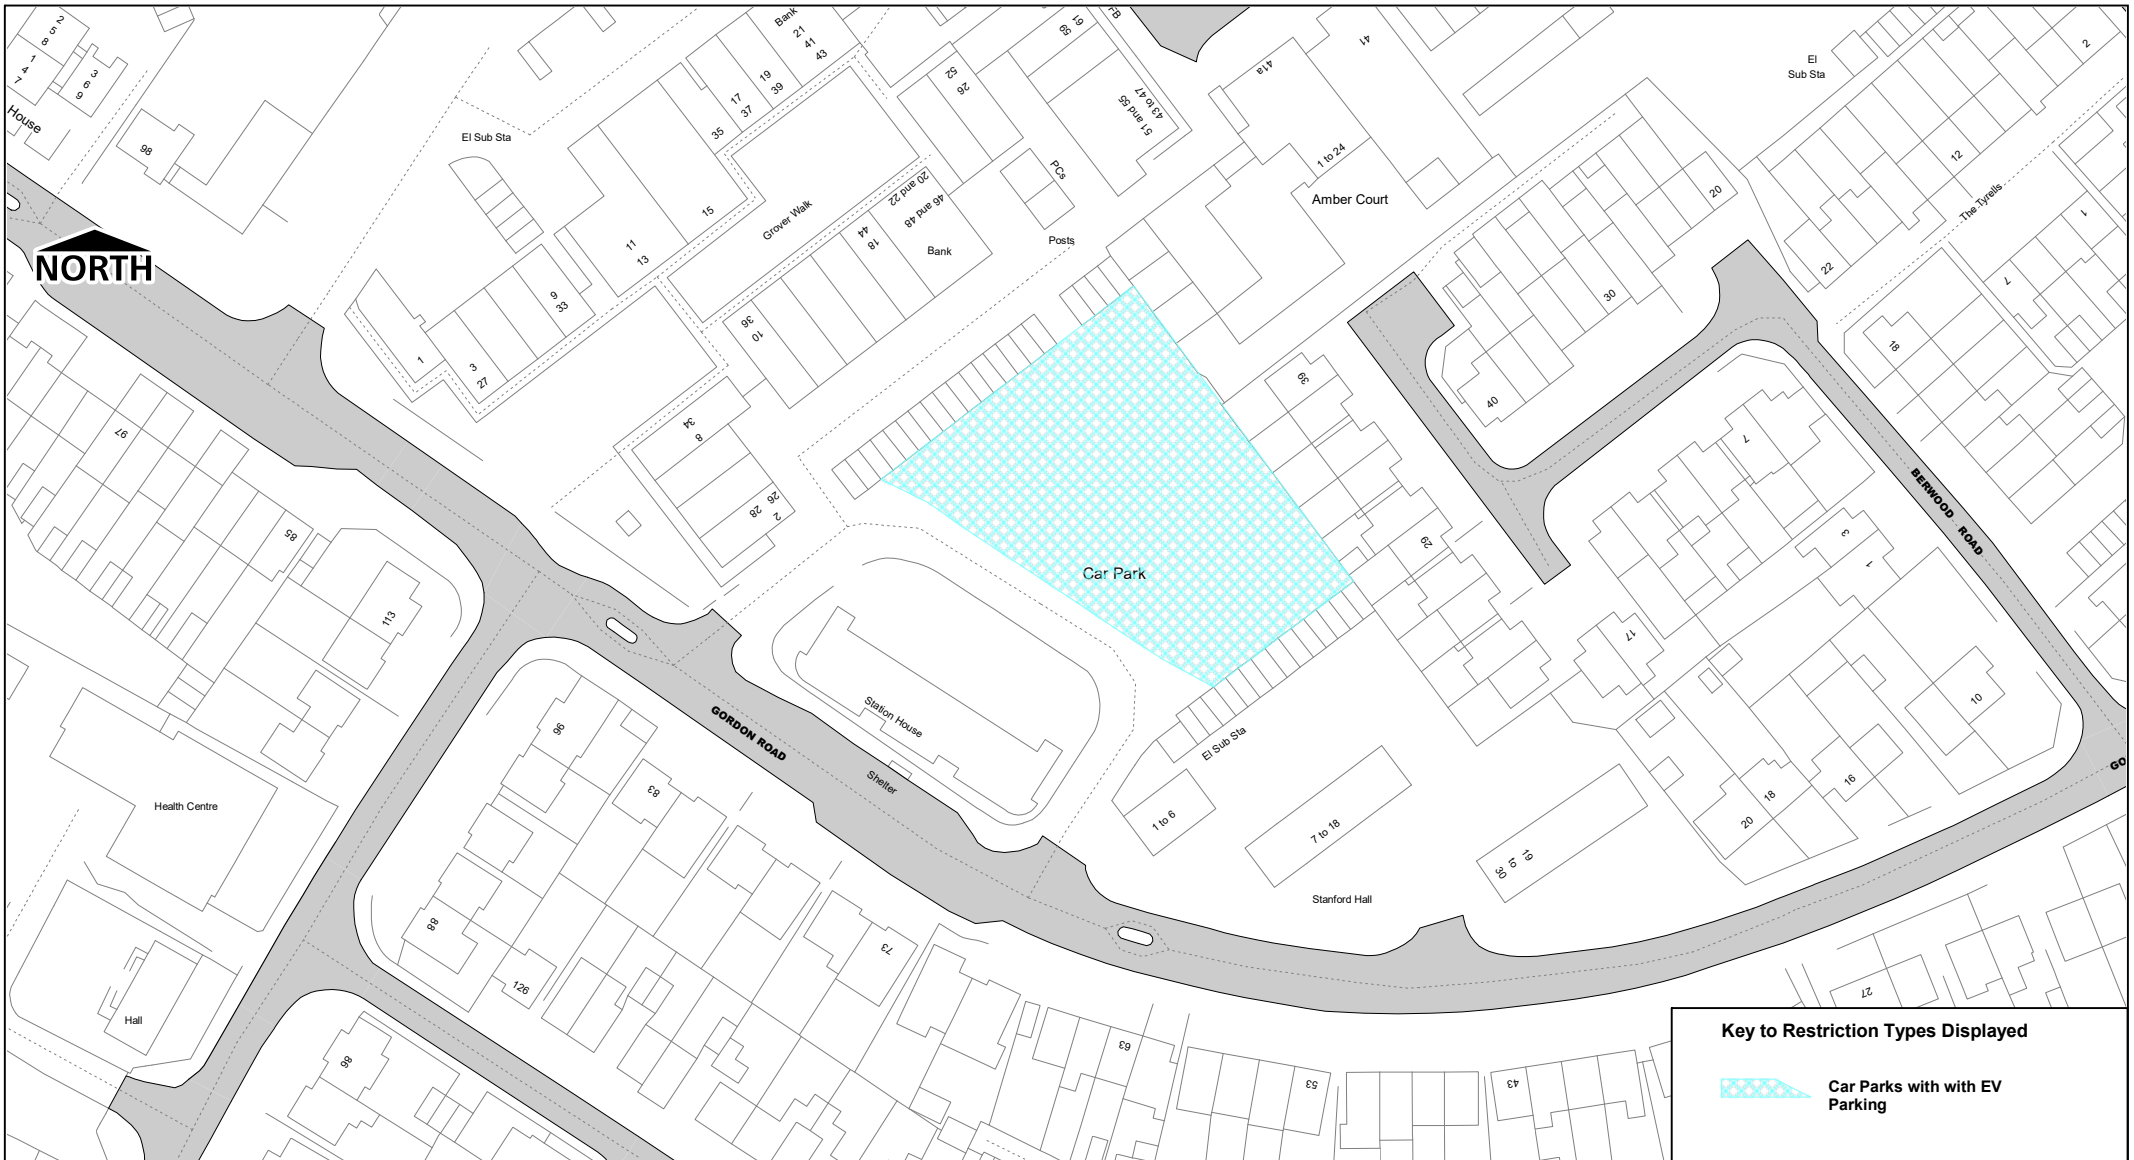SCALE	1 : 1250
DATE	02/02/2024
DRAWING No.	Page 1 of 1
DRAWN BY	



**Key to Restriction Types Displayed**

 Car Parks with with EV Parking




[thurrock.gov.uk](http://thurrock.gov.uk)

Gordon Road Car Park, Corringham


© Crown copyright. All rights reserved  
Thurrock Council  
Licence No. 100025457 2024


SCALE	1 : 1250
DATE	02/02/2024
DRAWING No.	Page 1 of 1
DRAWN BY	

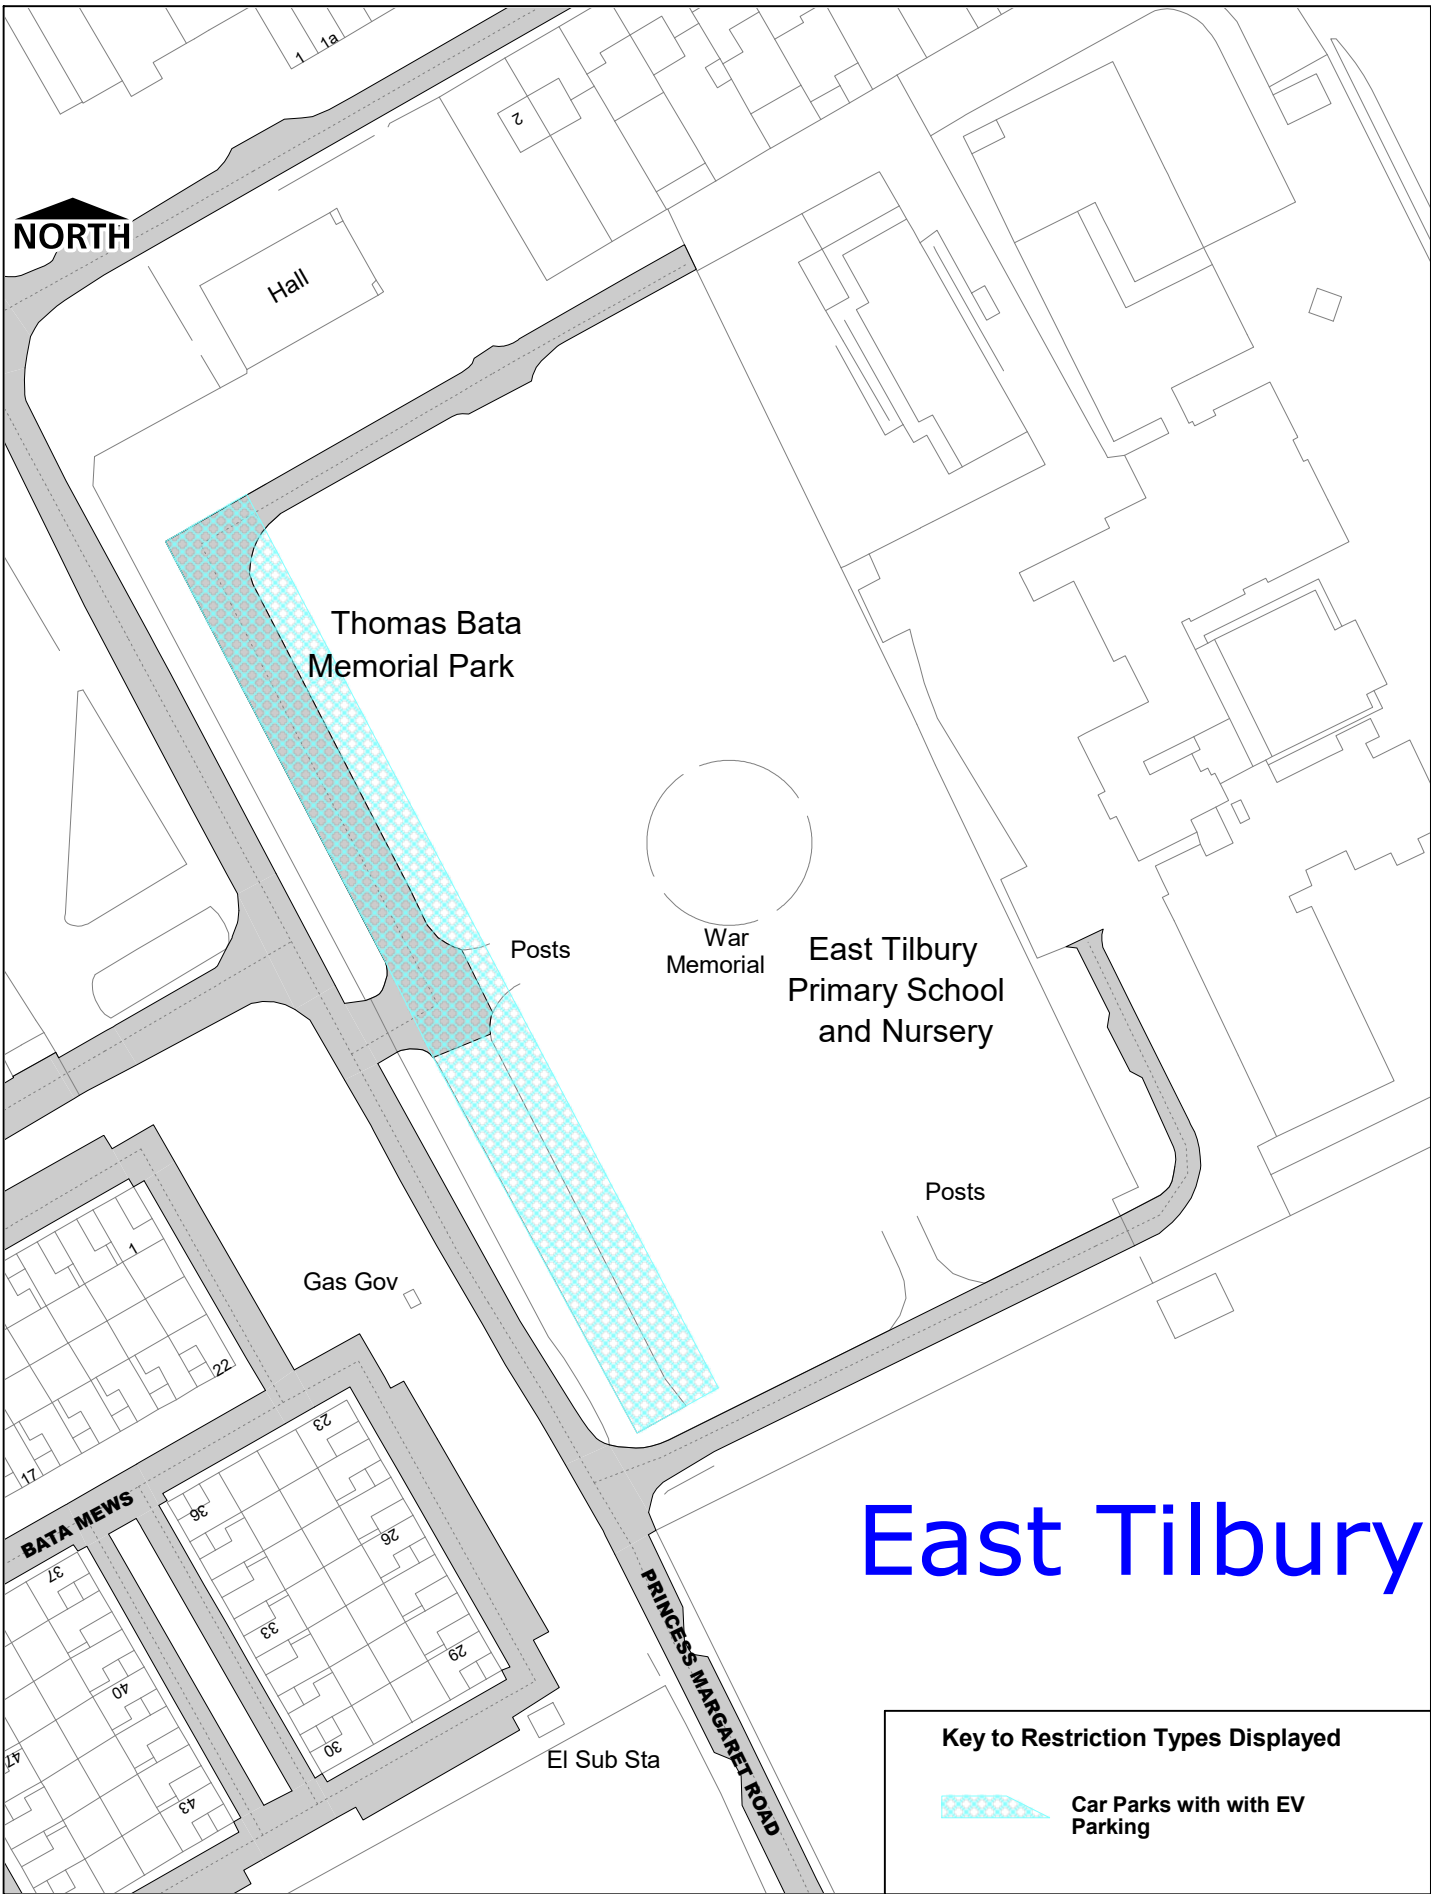

# East Tilbury

**Key to Restriction Types Displayed**

 Car Parks with with EV Parking

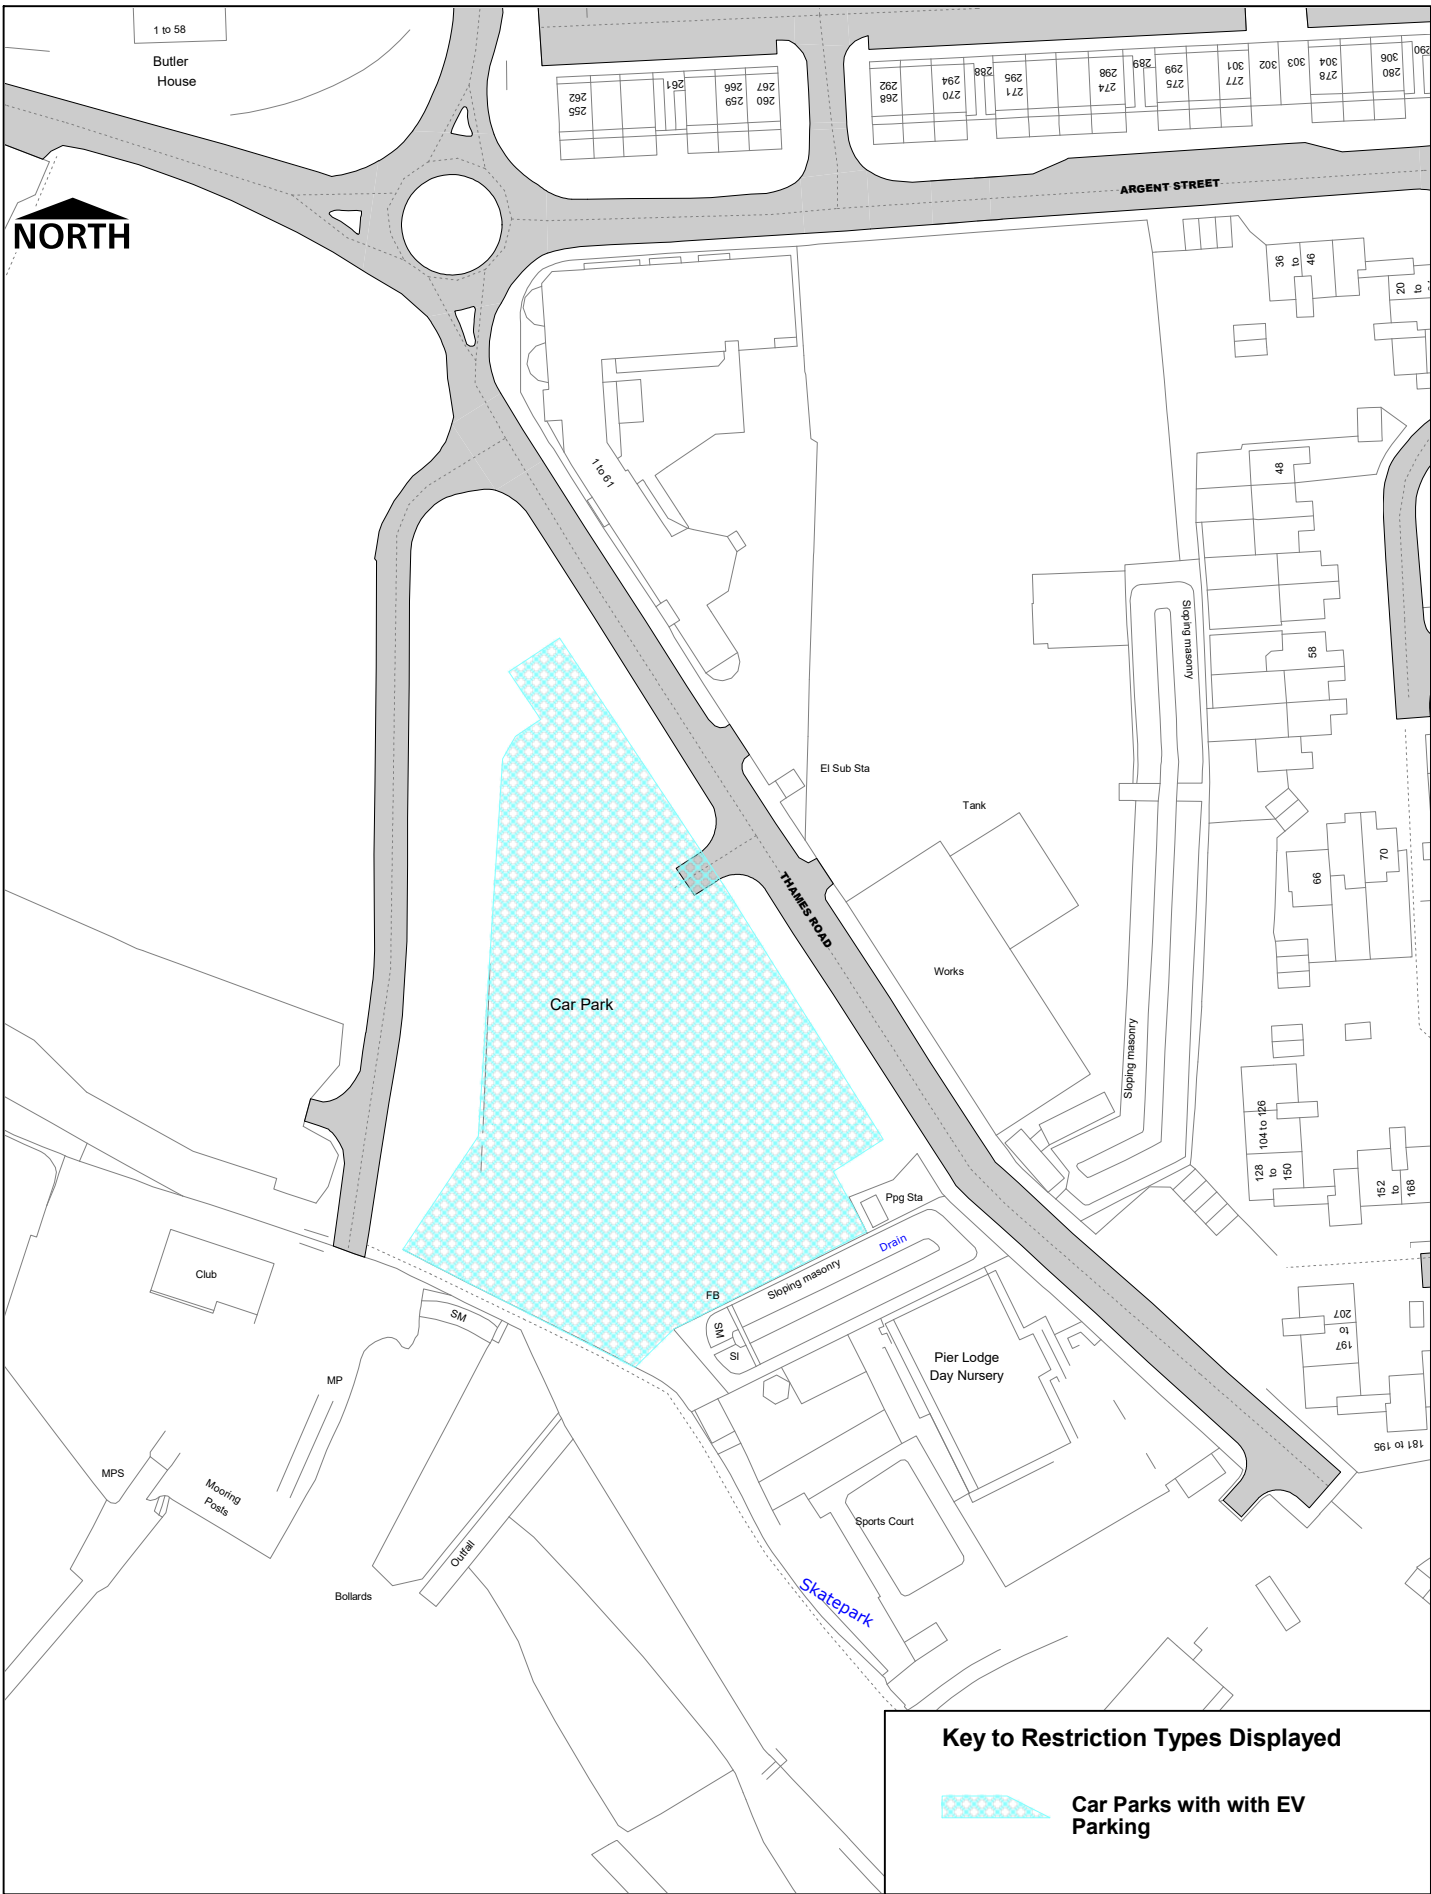

**Key to Restriction Types Displayed**



**Car Parks with with EV Parking**

SCALE	1 : 1250
DATE	02/02/2024
DRAWING No.	Page 1 of 1
DRAWN BY	