




SCALE	1 : 1000
DATE	02/06/2020
DRAWING No.	Page 1 of 1
DRAWN BY	

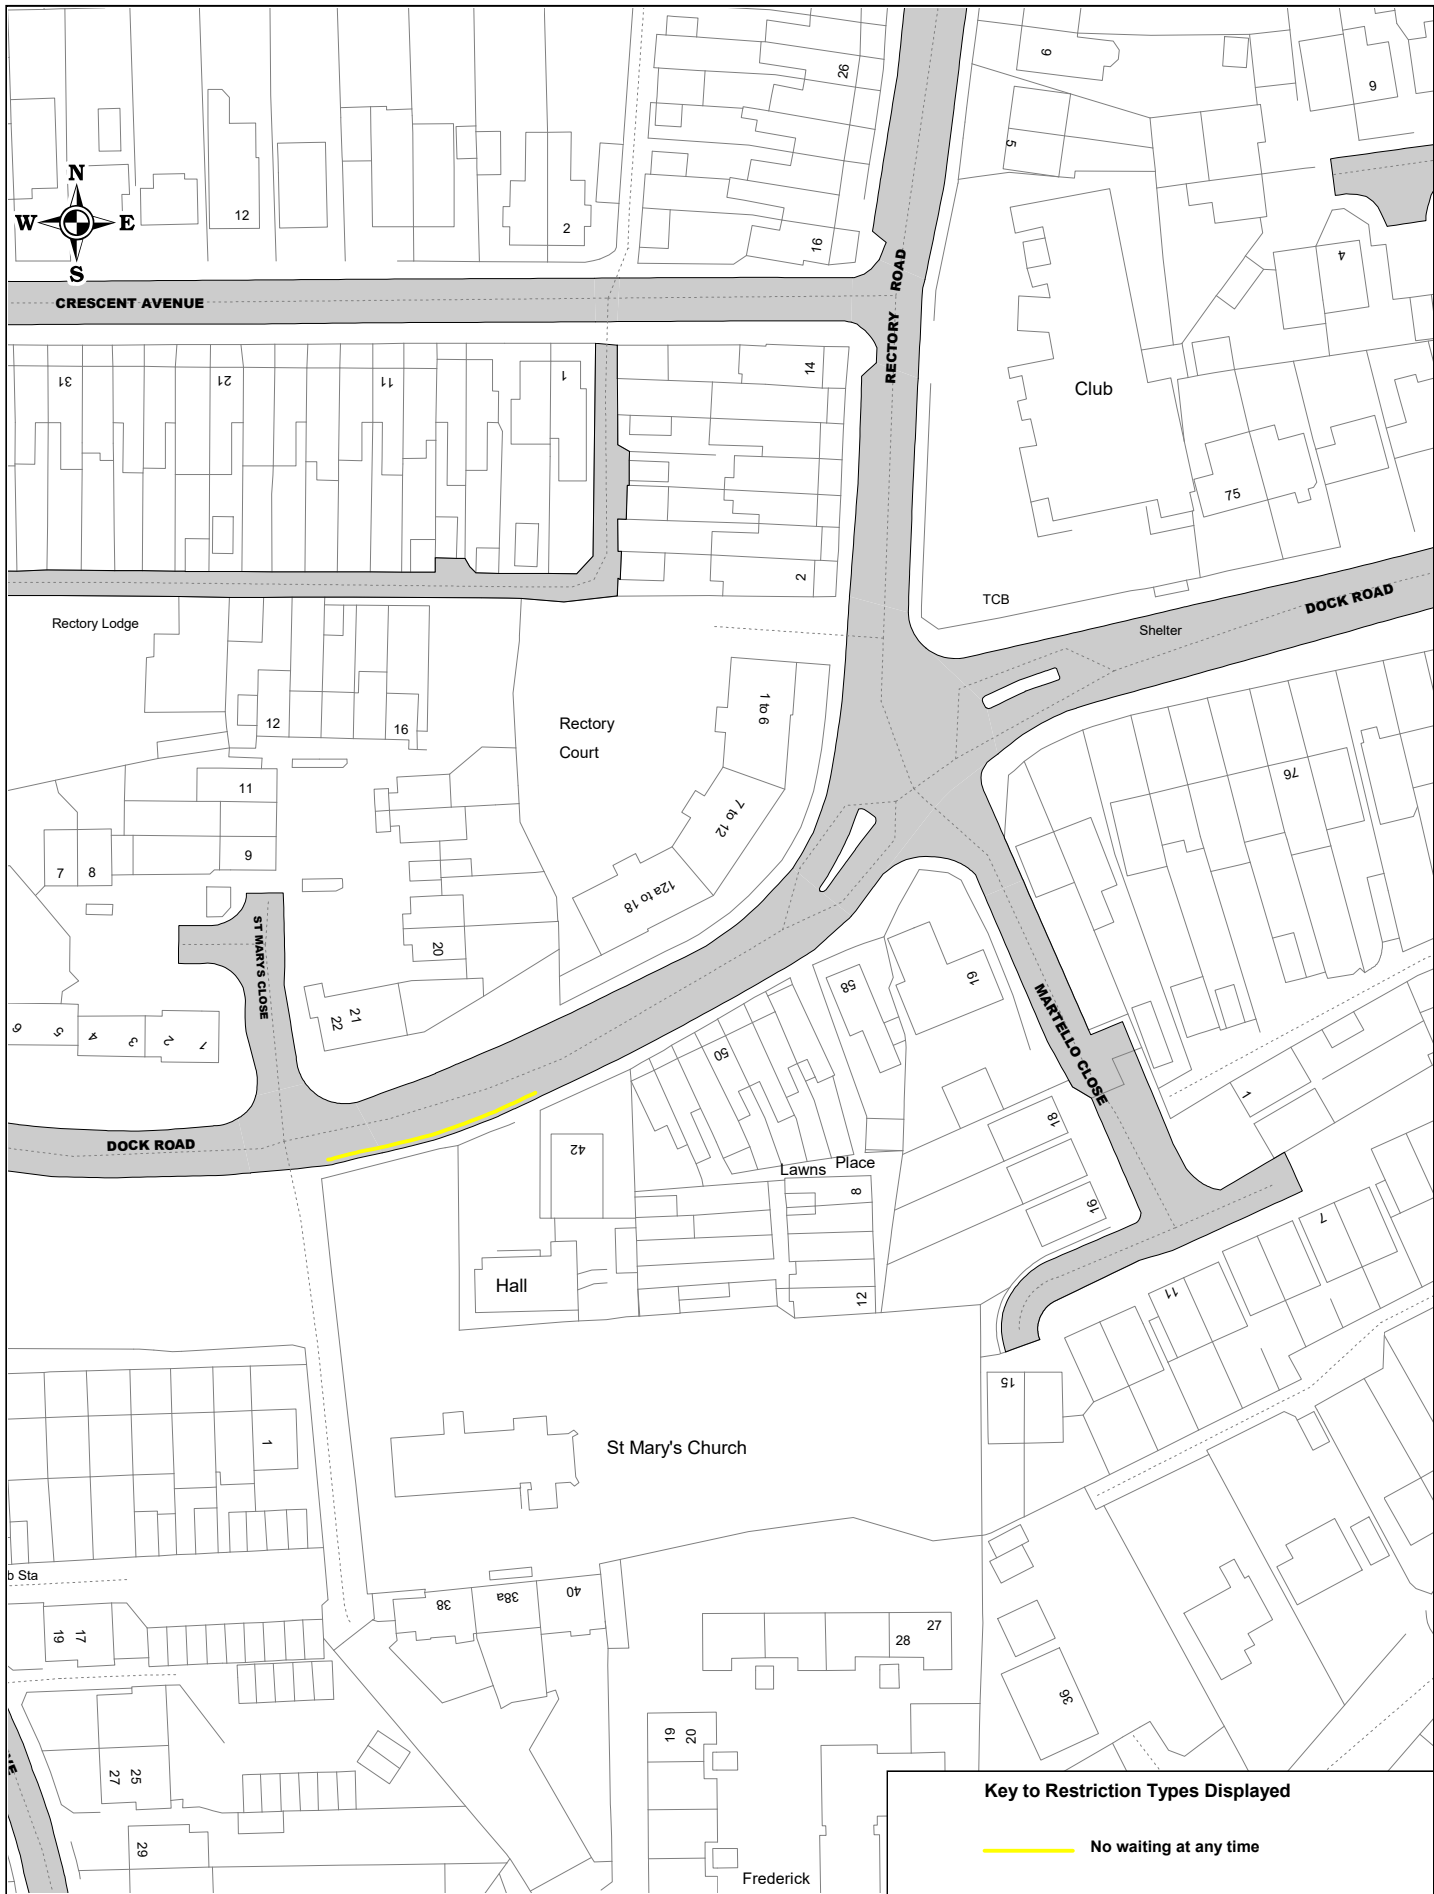

Key to Restriction Types Displayed

——— No waiting at any time



Key to Restriction Types Displayed
 — No waiting at any time

SCALE	1 : 1000
DATE	02/06/2020
DRAWING No.	Page 1 of 1
DRAWN BY	



Key to Restriction Types Displayed


— No waiting at any time

SCALE	1 : 1000
DATE	02/06/2020
DRAWING No.	Page 1 of 1
DRAWN BY	




Key to Restriction Types Displayed

— No waiting at any time

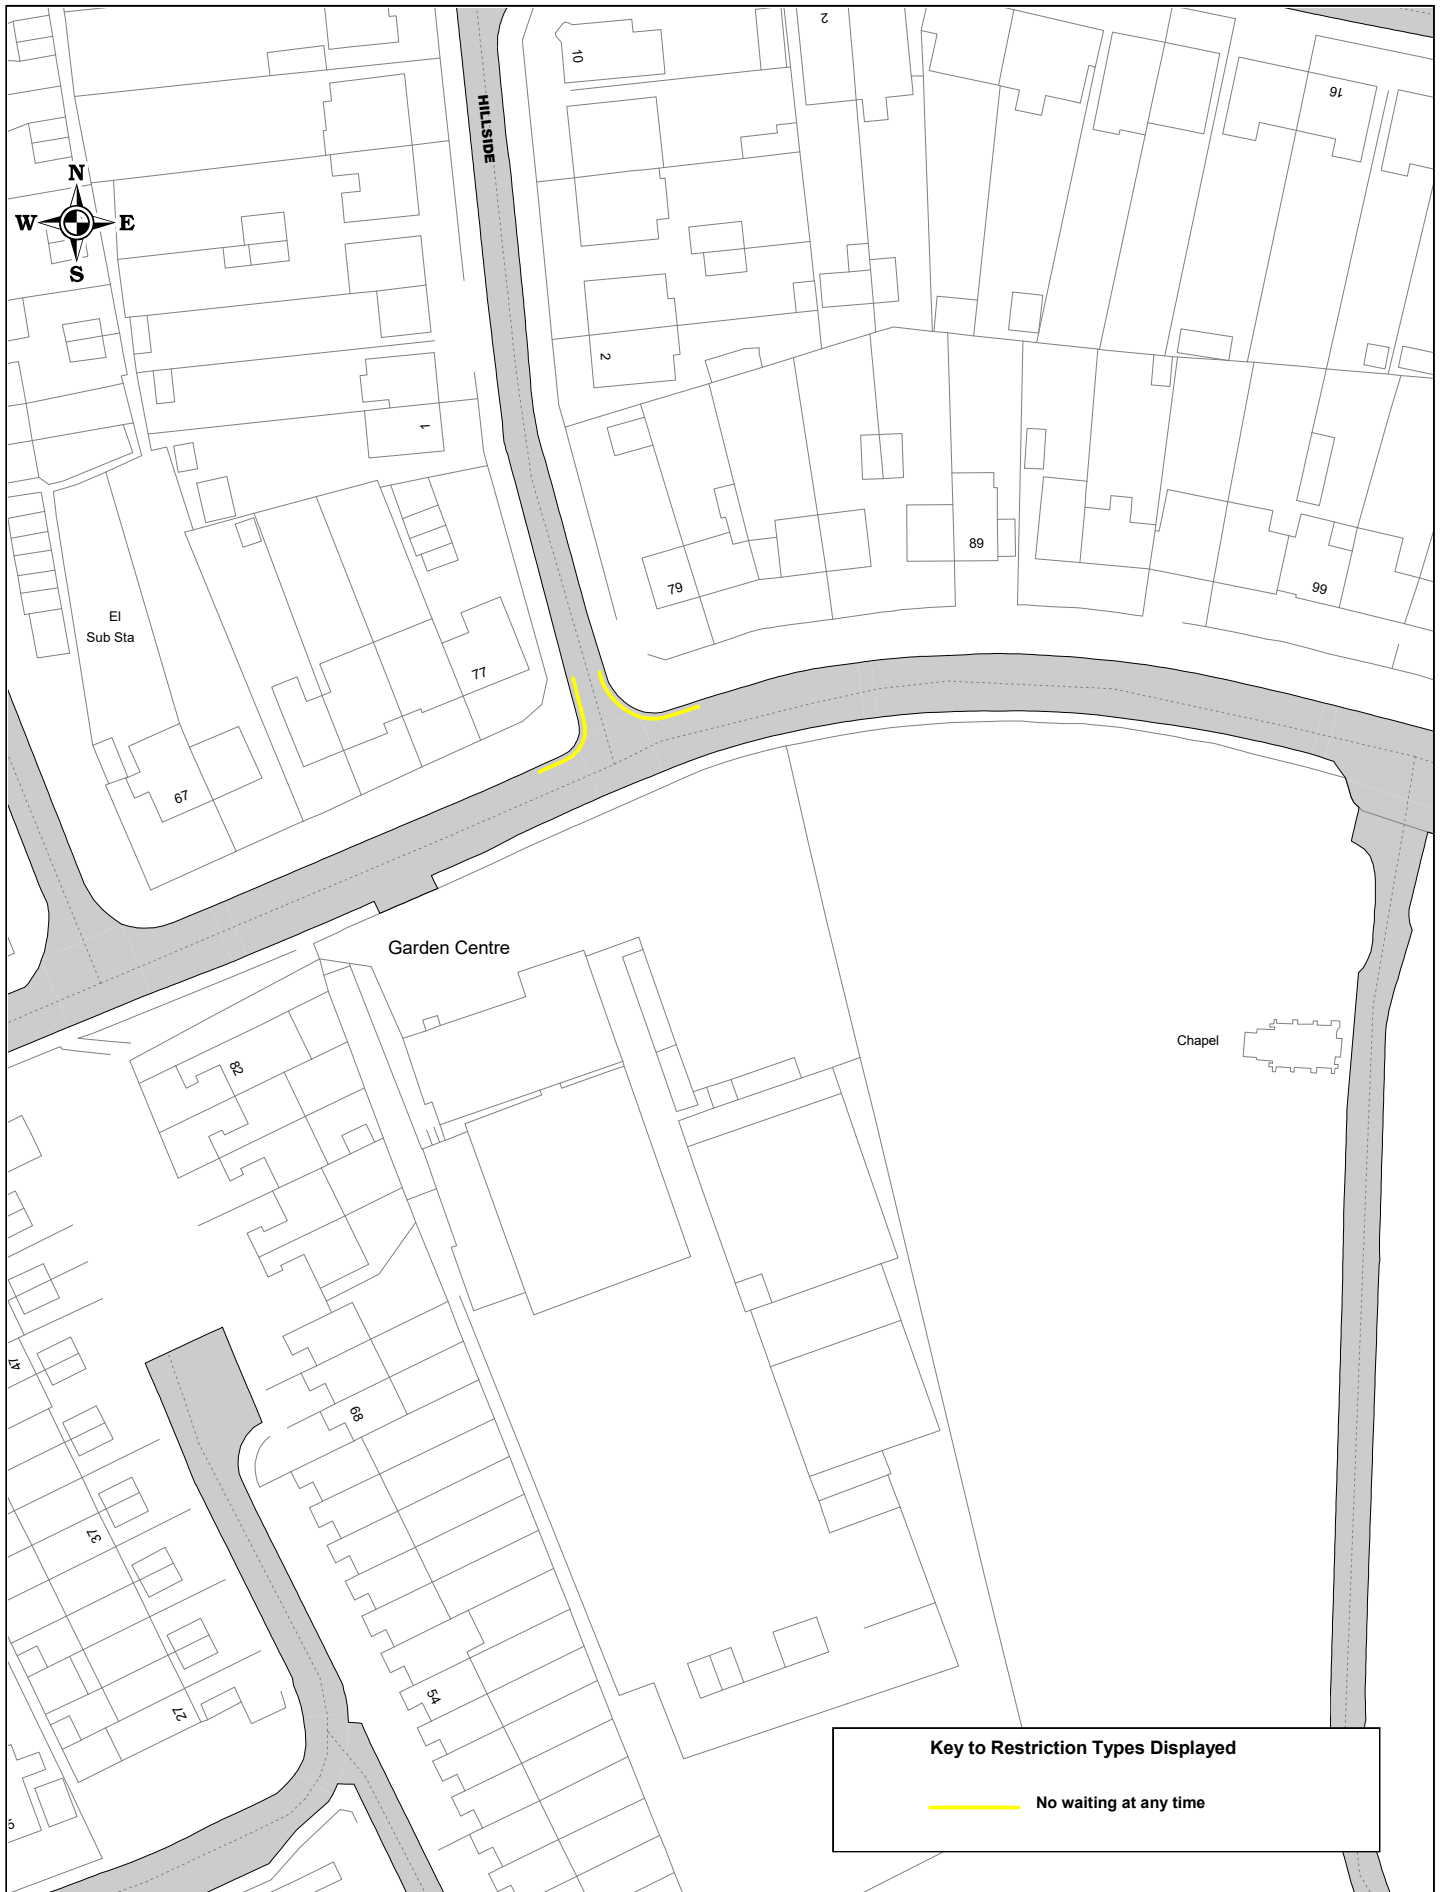

Key to Restriction Types Displayed

— No waiting at any time

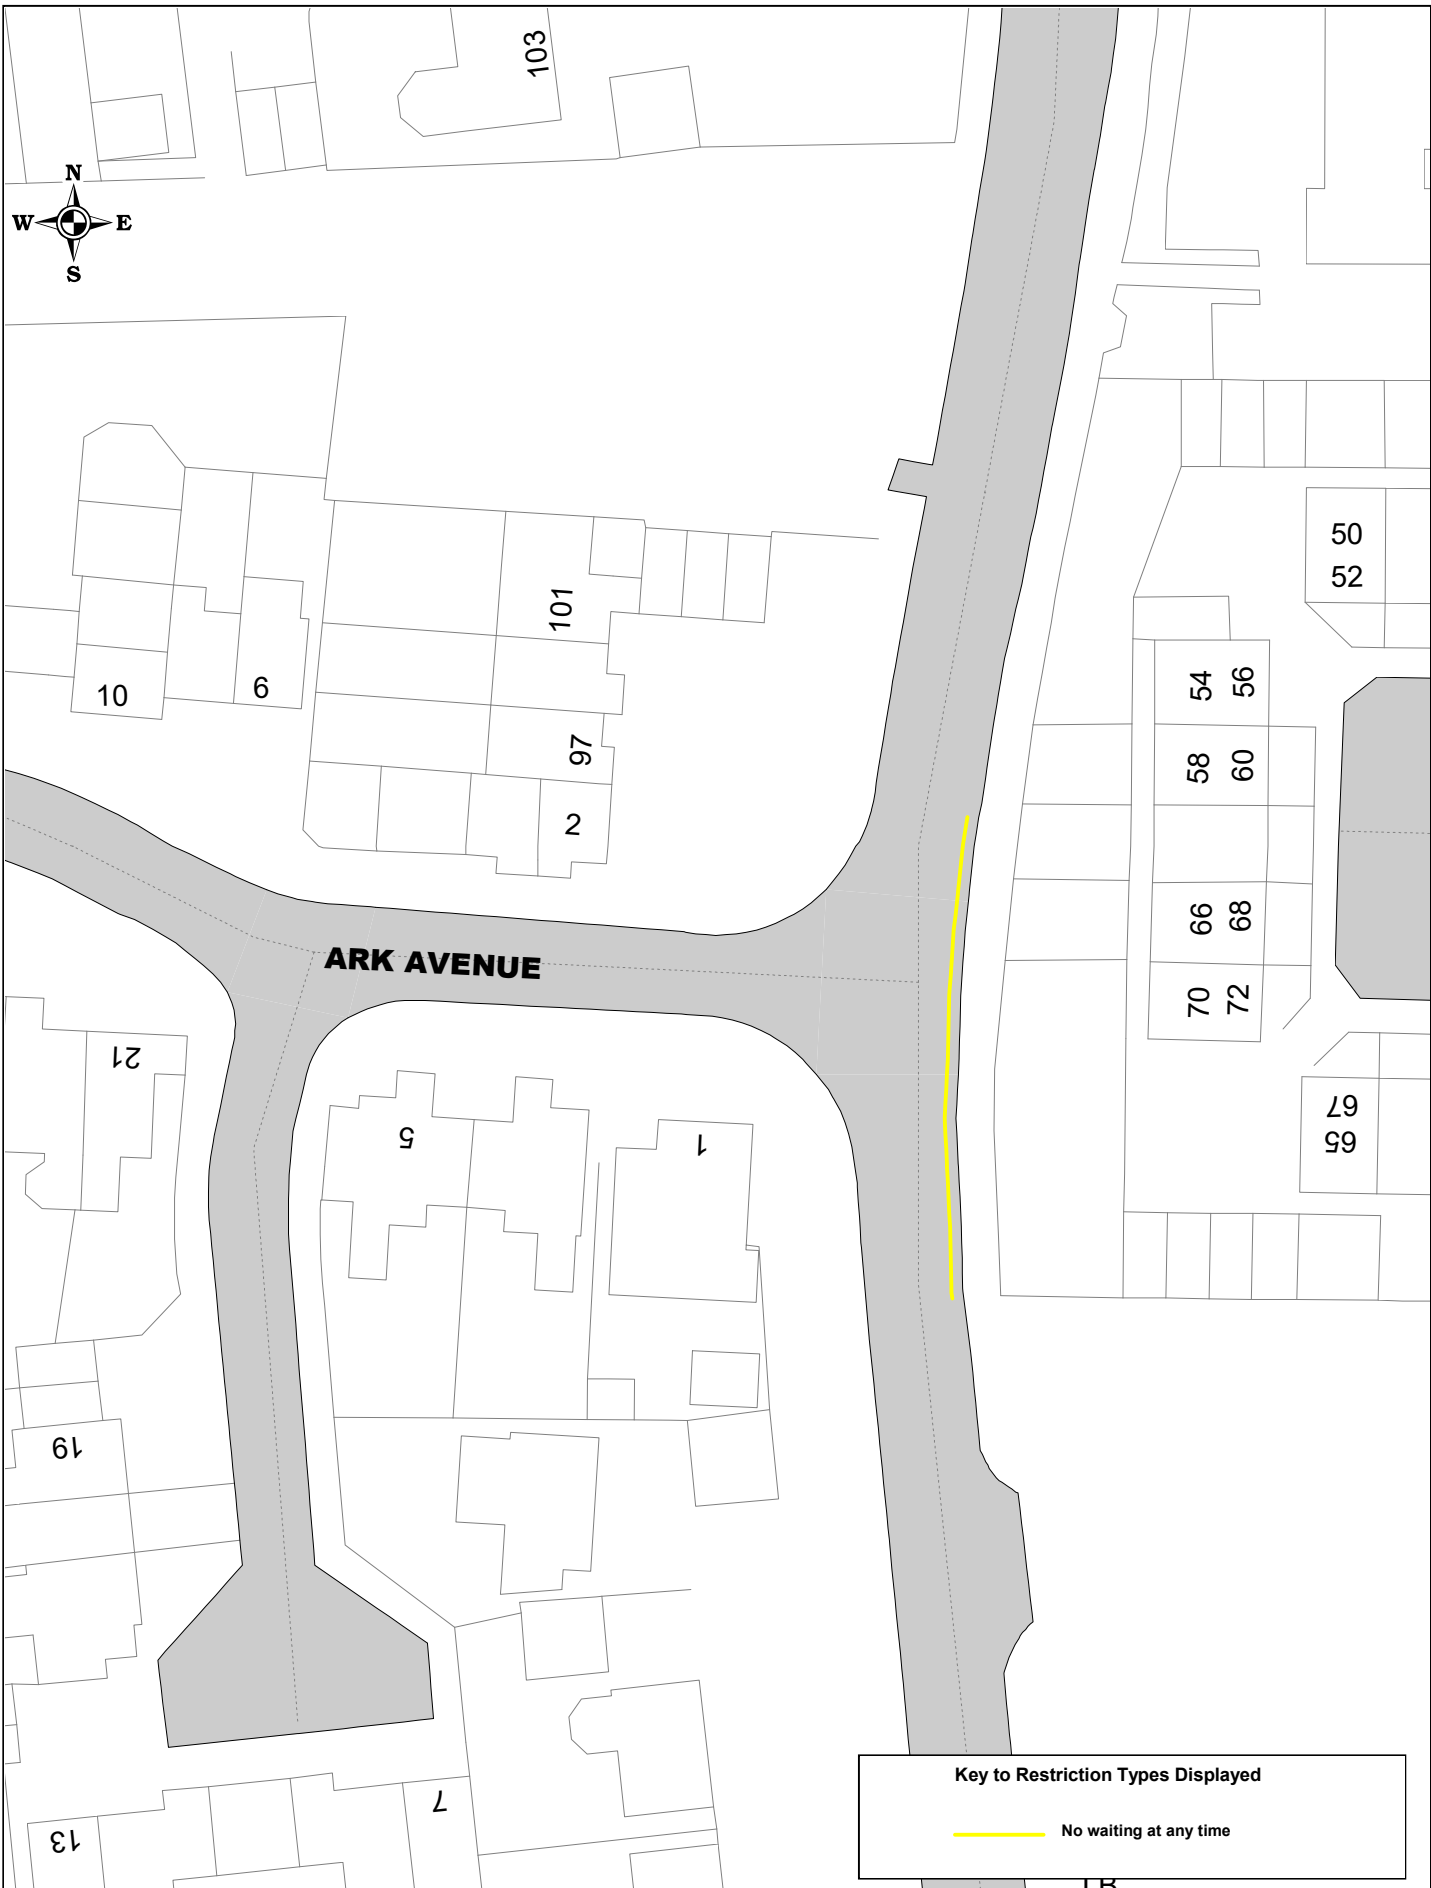

Key to Restriction Types Displayed

— No waiting at any time

SCALE	1 : 500
DATE	02/06/2020
DRAWING No.	Page 1 of 1
DRAWN BY	



Key to Restriction Types Displayed

——— No waiting at any time

SCALE	1 : 1000
DATE	04/06/2020
DRAWING No.	Page 1 of 1
DRAWN BY	



Key to Restriction Types Displayed

————— No waiting at any time

SCALE	1 : 1000
DATE	02/06/2020
DRAWING No.	Page 1 of 1
DRAWN BY	



Grays Adult
Education Centre

RICHMOND ROAD

78

68

58


48

38


35

31

Key to Restriction Types Displayed

 No waiting at any time

34

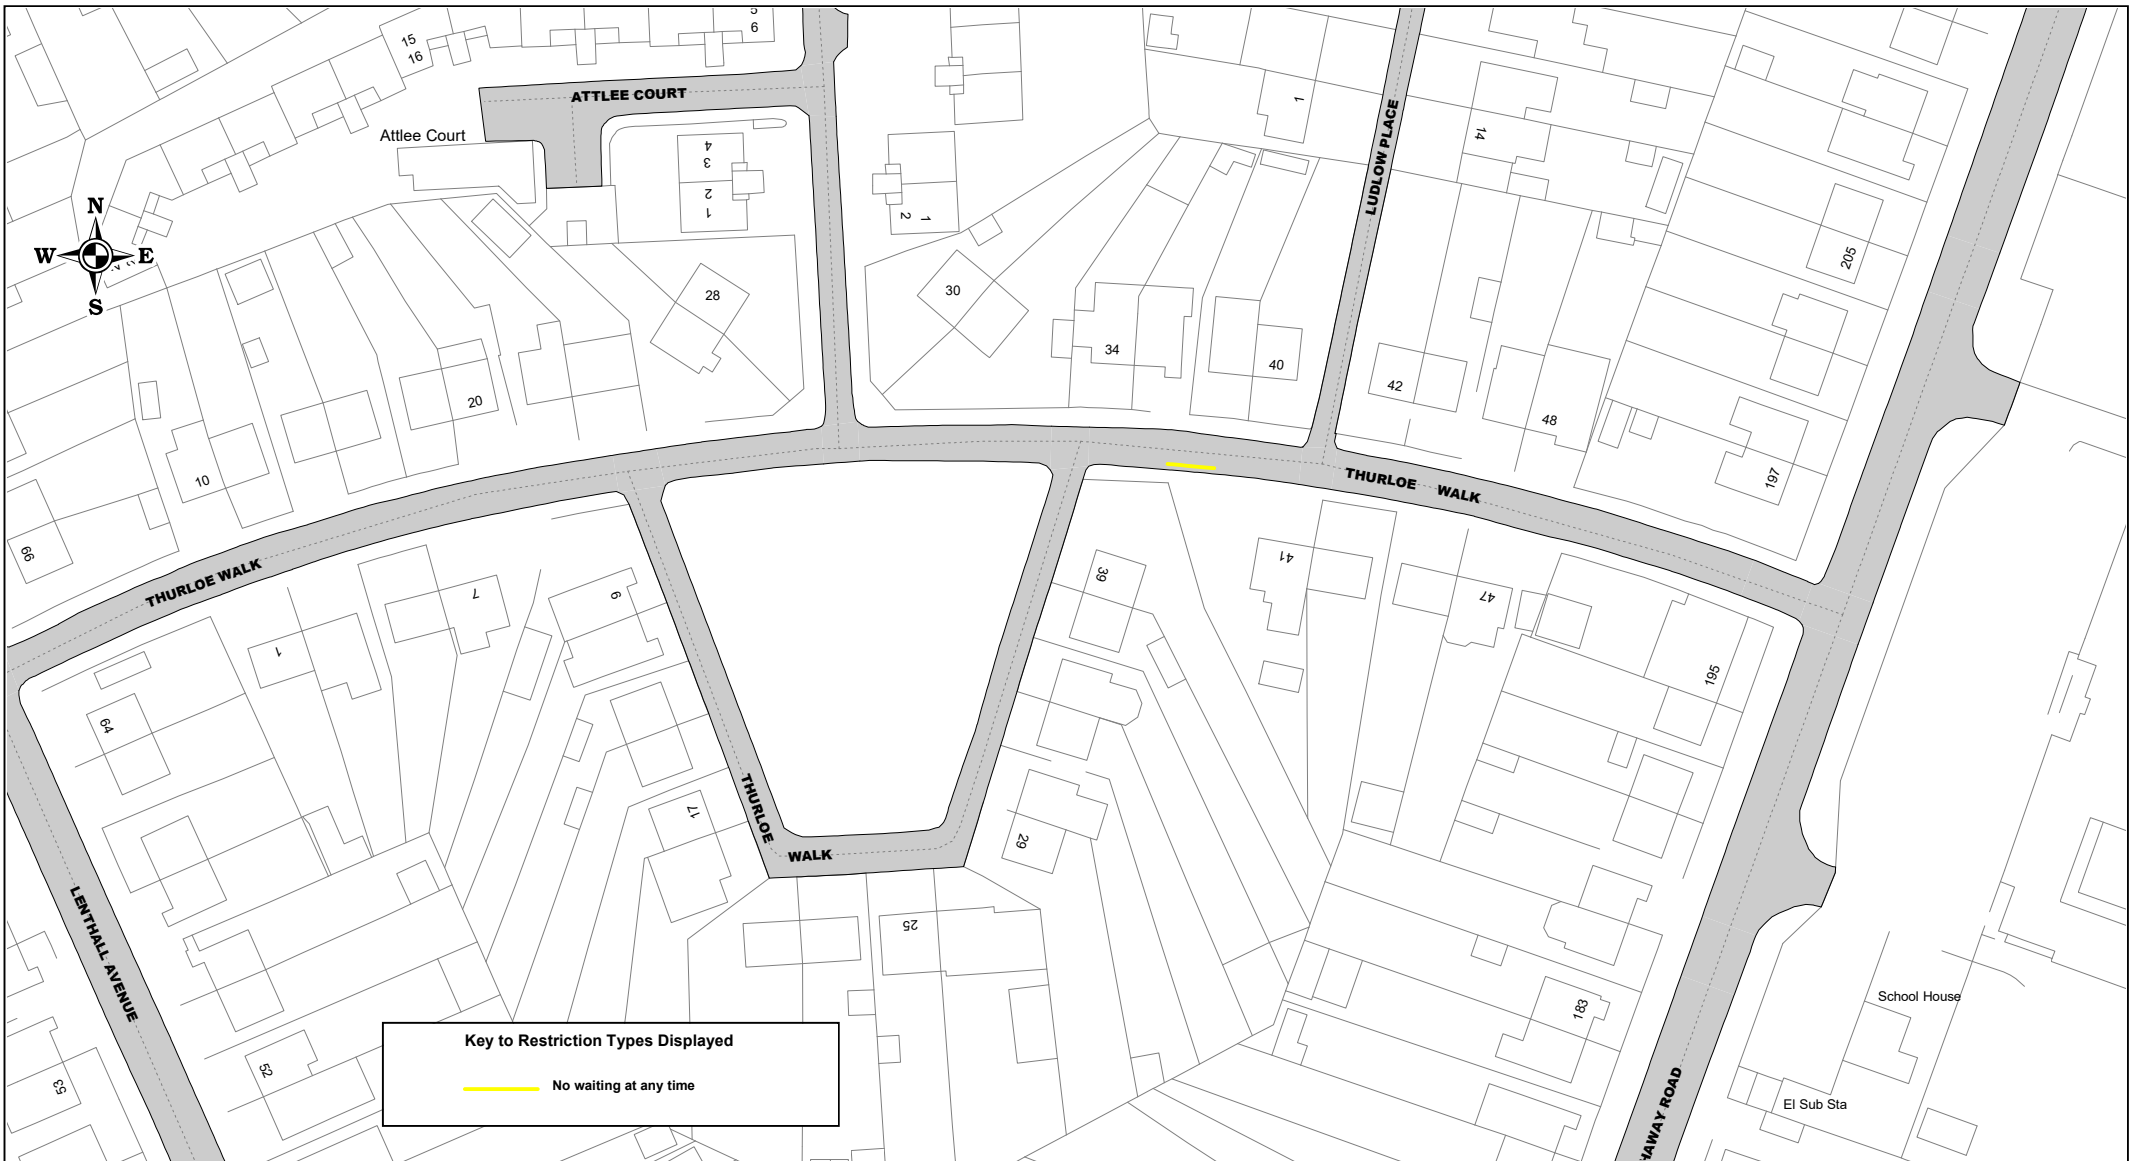

SCALE	1 : 1000
DATE	02/06/2020
DRAWING No.	Page 1 of 1
DRAWN BY	




Key to Restriction Types Displayed

— No waiting at any time

SCALE	1 : 1000
DATE	02/06/2020
DRAWING No.	Page 1 of 1
DRAWN BY	



Key to Restriction Types Displayed

 **No waiting Mon-Sat 8am-6.30pm**

SCALE	1 : 1000
DATE	02/06/2020
DRAWING No.	Page 1 of 1
DRAWN BY	