




Grays Riverside No.4



© Crown copyright. All rights reserved  
 Thurrock Council  
 Licence No. 100025457 2021


|             |                |
|-------------|----------------|
| SCALE       | 1 : 1250       |
| DATE        | 27/07/2021     |
| DRAWING No. | Page<br>1 of 4 |
| DRAWN BY    |                |

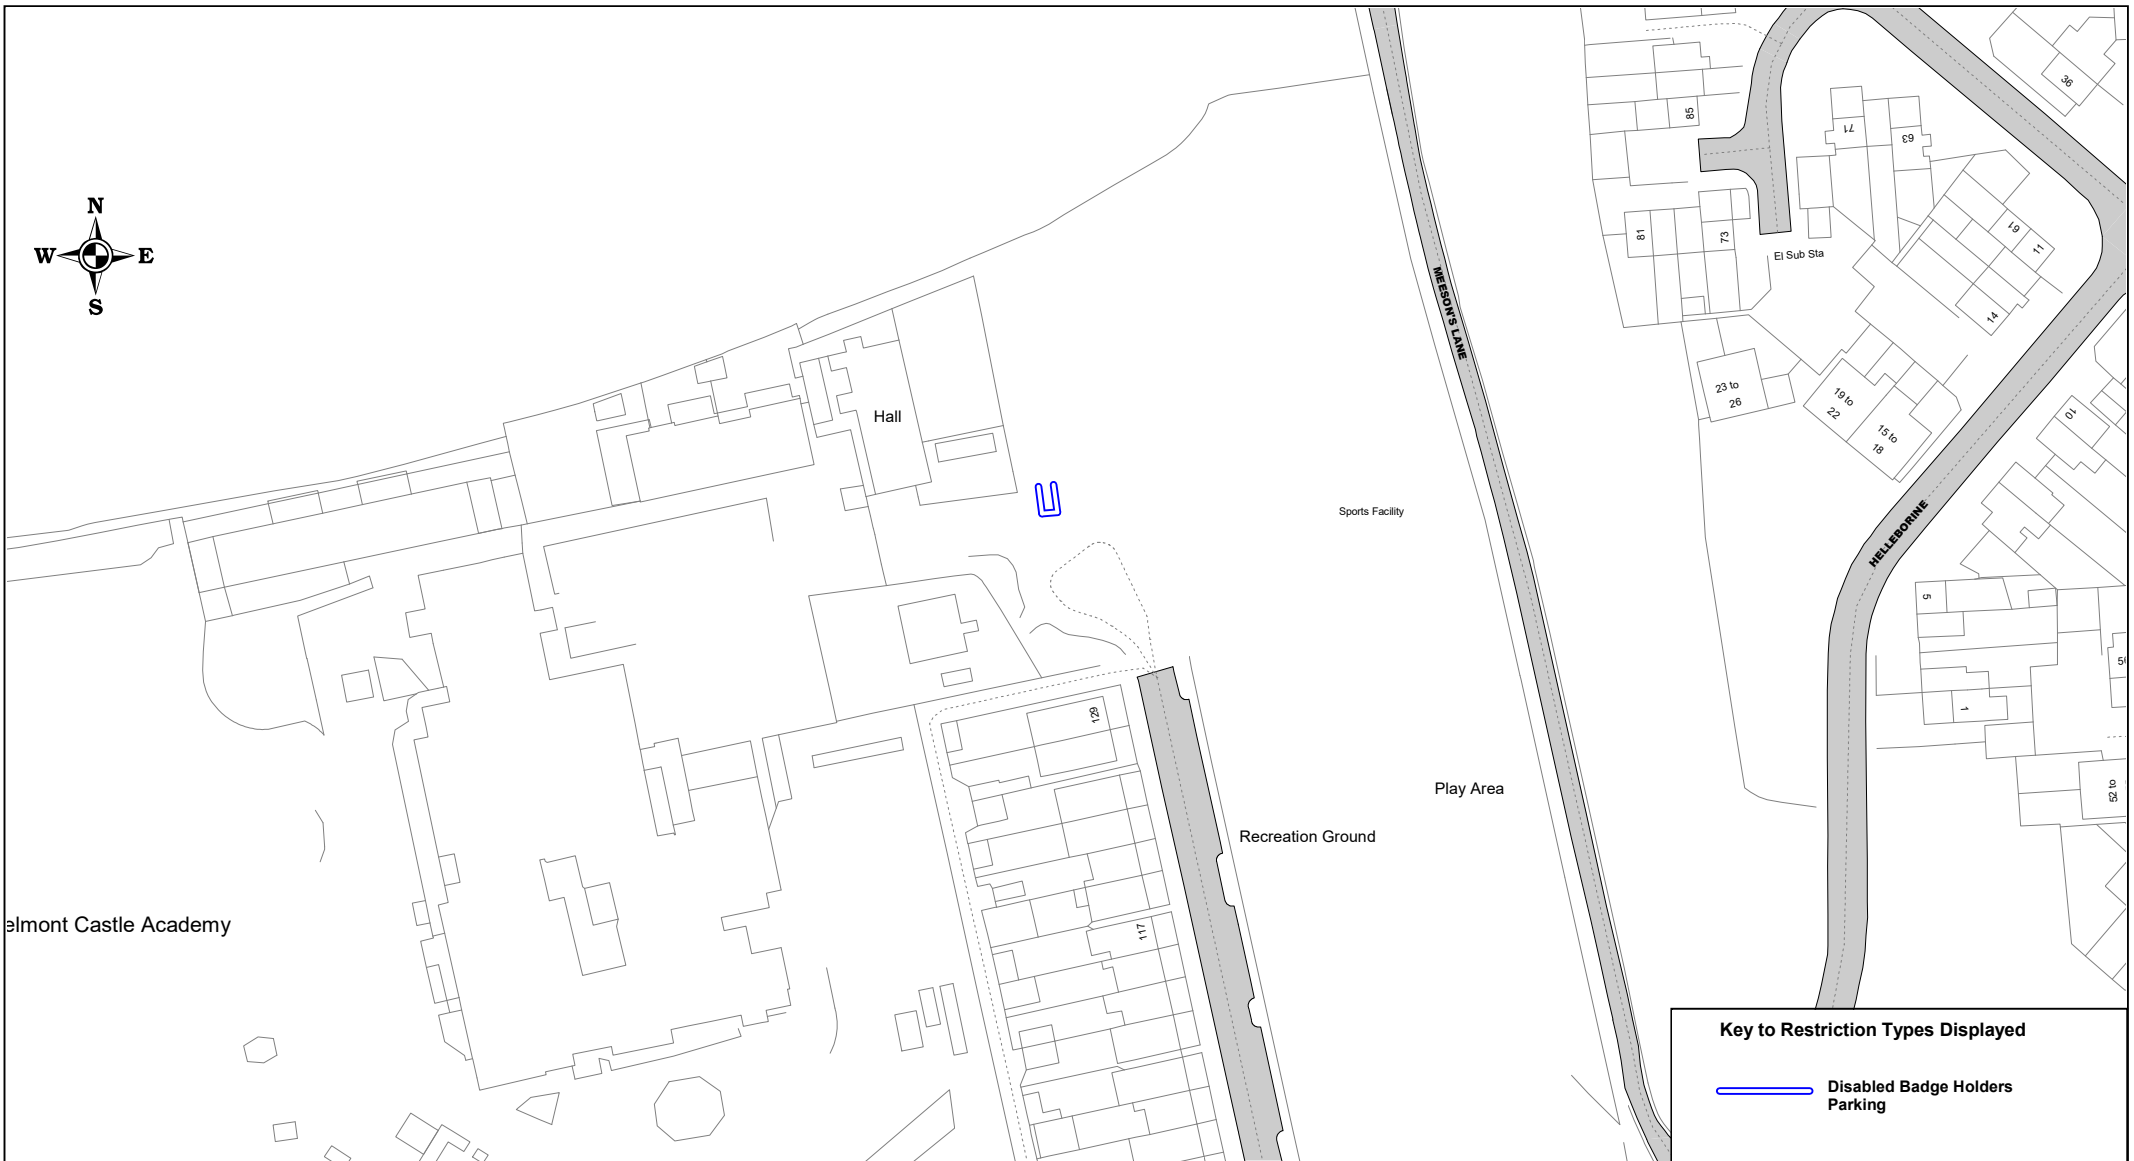


|             |                |
|-------------|----------------|
| SCALE       | 1 : 1250       |
| DATE        | 27/07/2021     |
| DRAWING No. | Page<br>2 of 4 |
| DRAWN BY    |                |



**Key to Restriction Types Displayed**

 Disabled Badge Holders Parking

|             |             |
|-------------|-------------|
| SCALE       | 1 : 1250    |
| DATE        | 27/07/2021  |
| DRAWING No. | Page 3 of 4 |
| DRAWN BY    |             |

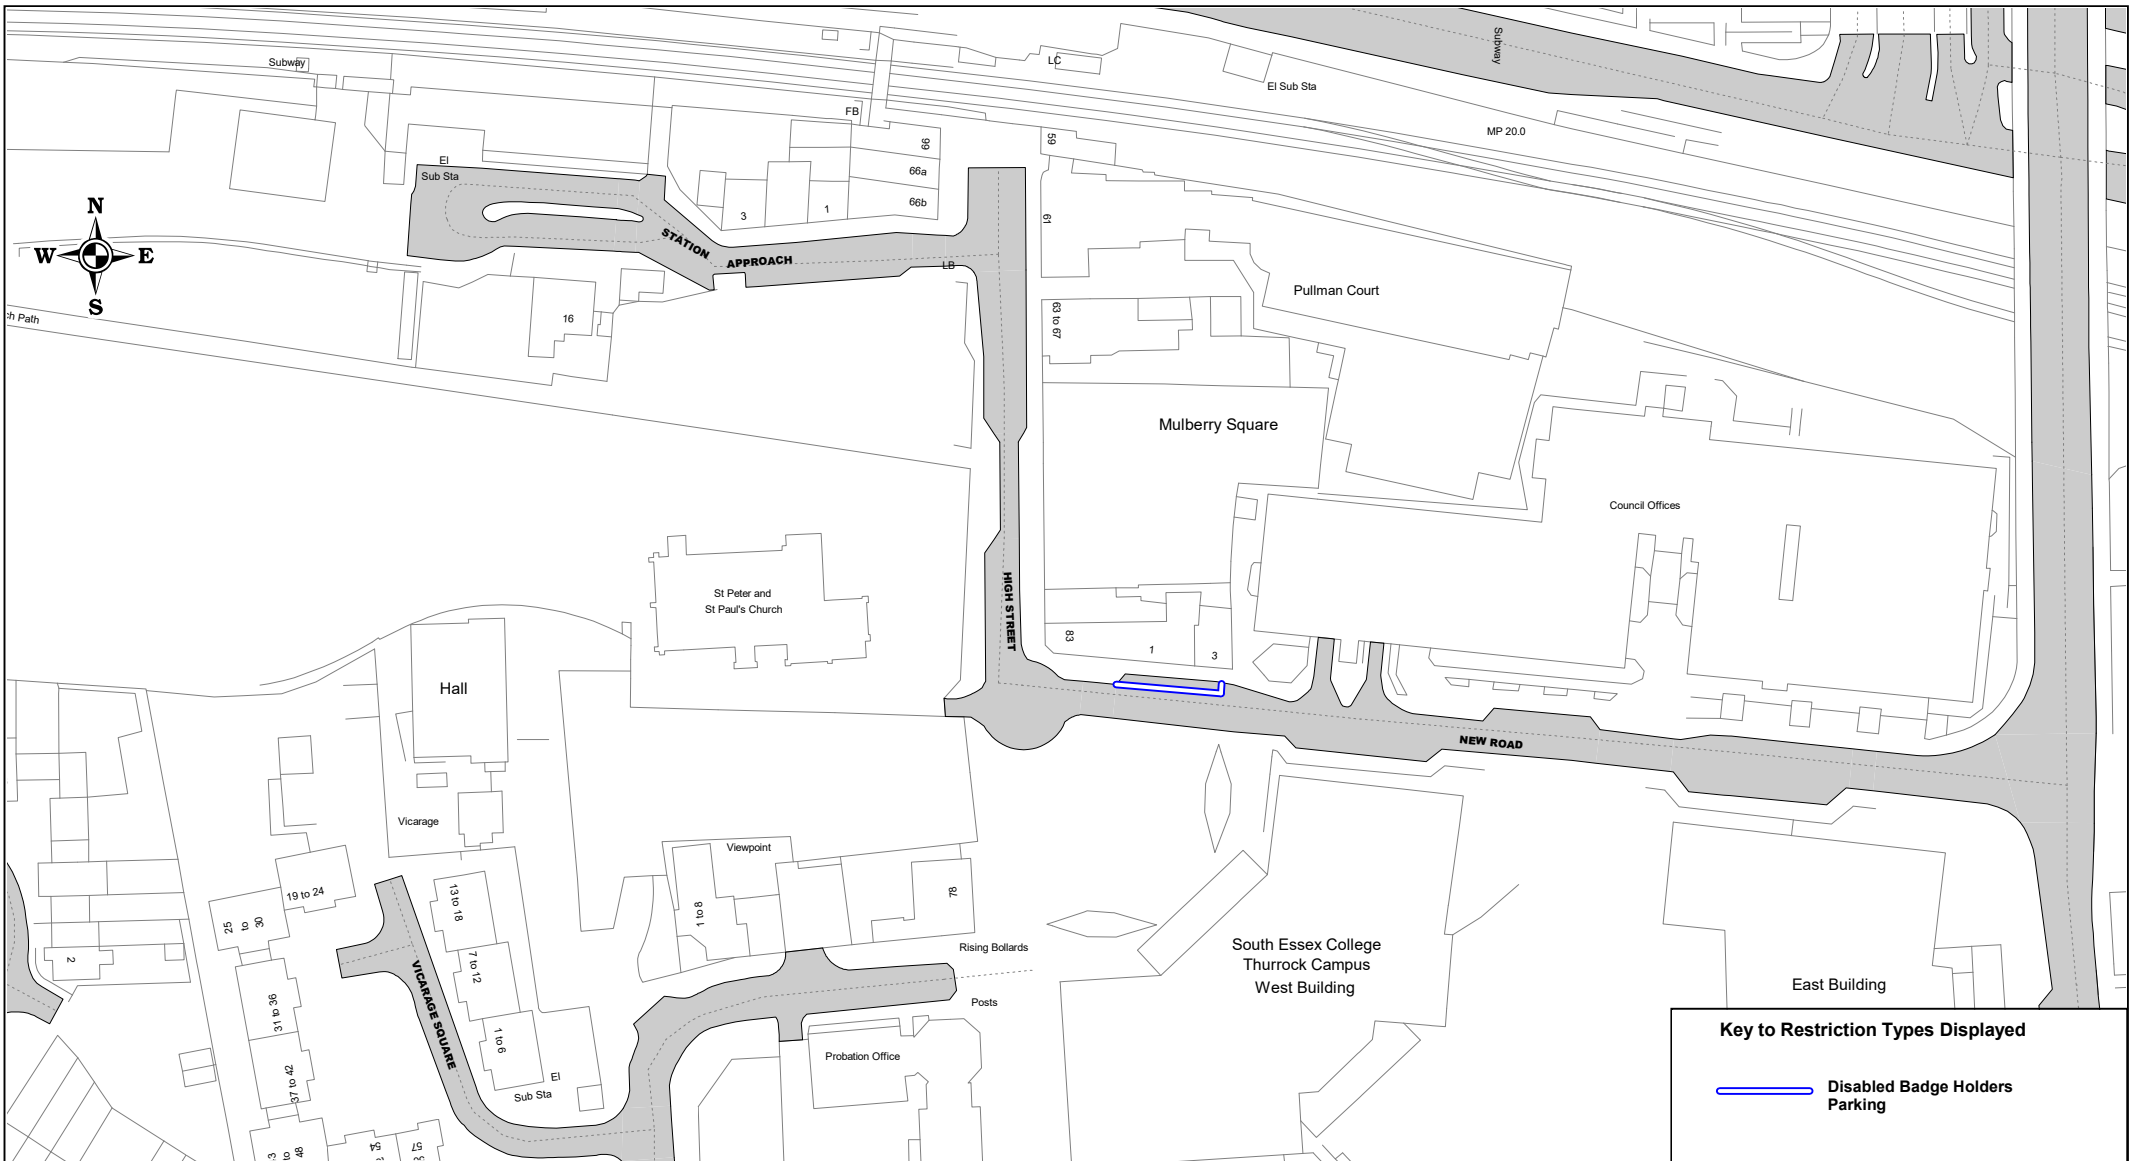

|             |                |
|-------------|----------------|
| SCALE       | 1 : 1250       |
| DATE        | 27/07/2021     |
| DRAWING No. | Page<br>4 of 4 |
| DRAWN BY    |                |