


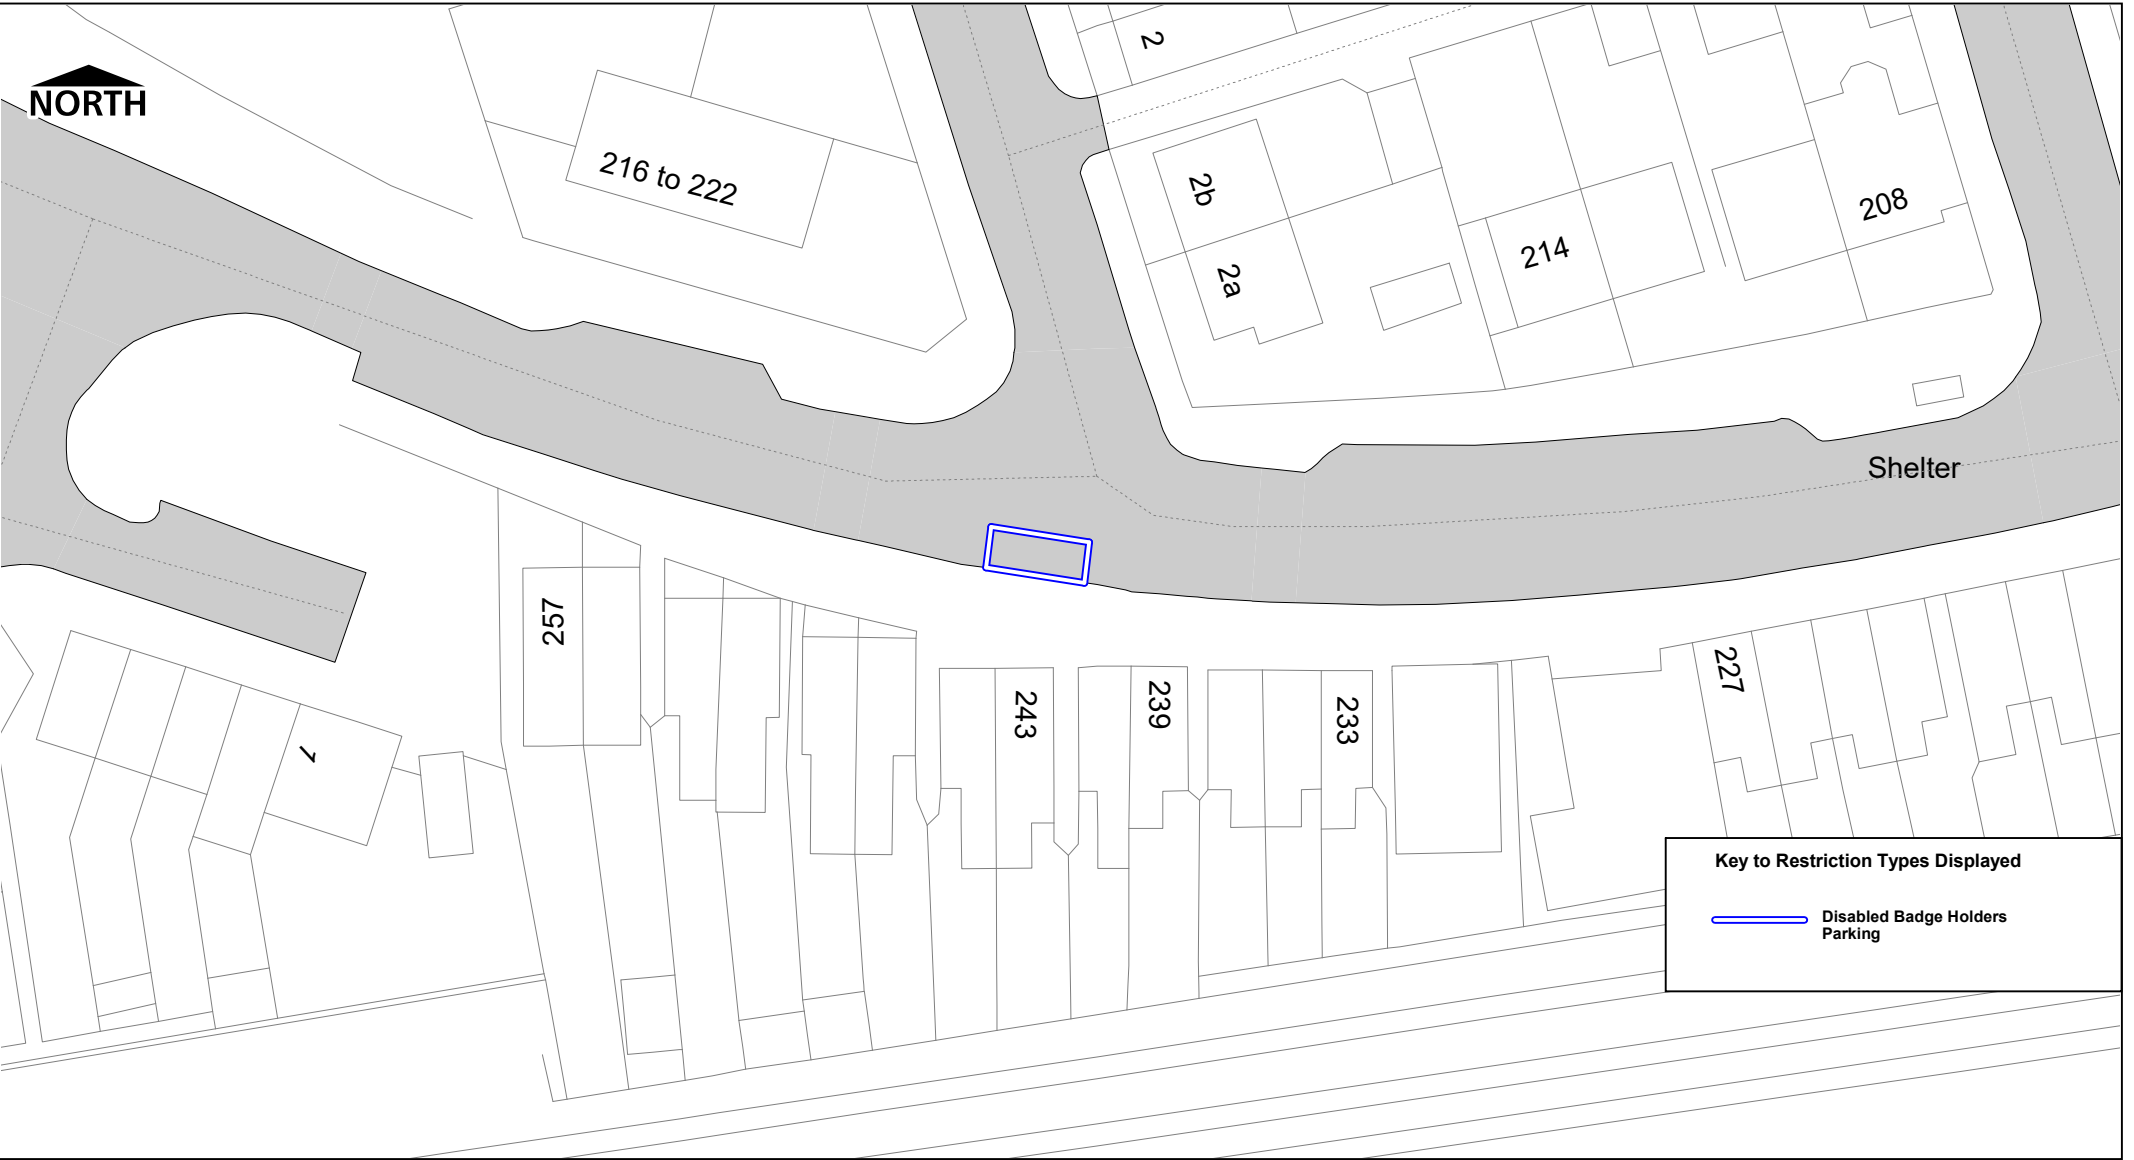

 NORTH



Key to Restriction Types Displayed

 Disabled Badge Holders Parking

 thurrock.gov.uk

DB London road

© Crown copyright. All rights reserved
Thurrock Council
Licence No. 100025457 2023

SCALE

1 : 500

DATE

09/02/2023

DRAWING No.

Page
1 of 1

DRAWN BY

AG