


SCALE	1 : 500
DATE	20/01/2023
DRAWING No.	Page 1 of 1
DRAWN BY	AG



Alf Lowne Centre

9

**RICHMOND ROAD**

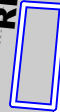

58

68

78


86

69

81

**SALISBURY ROAD**

**Key to Restriction Types Displayed**

 Disabled Badge Holders Parking



Richmond Road DB

© Crown copyright. All rights reserved  
Thurrock Council  
Licence No. 100025457 2023

SCALE

1 : 500

DATE

20/01/2023

DRAWING No.

Page  
1 of 1


DRAWN BY

AG




SCALE	1 : 500
DATE	20/01/2023
DRAWING No.	Page 1 of 1
DRAWN BY	AG

 NORTH

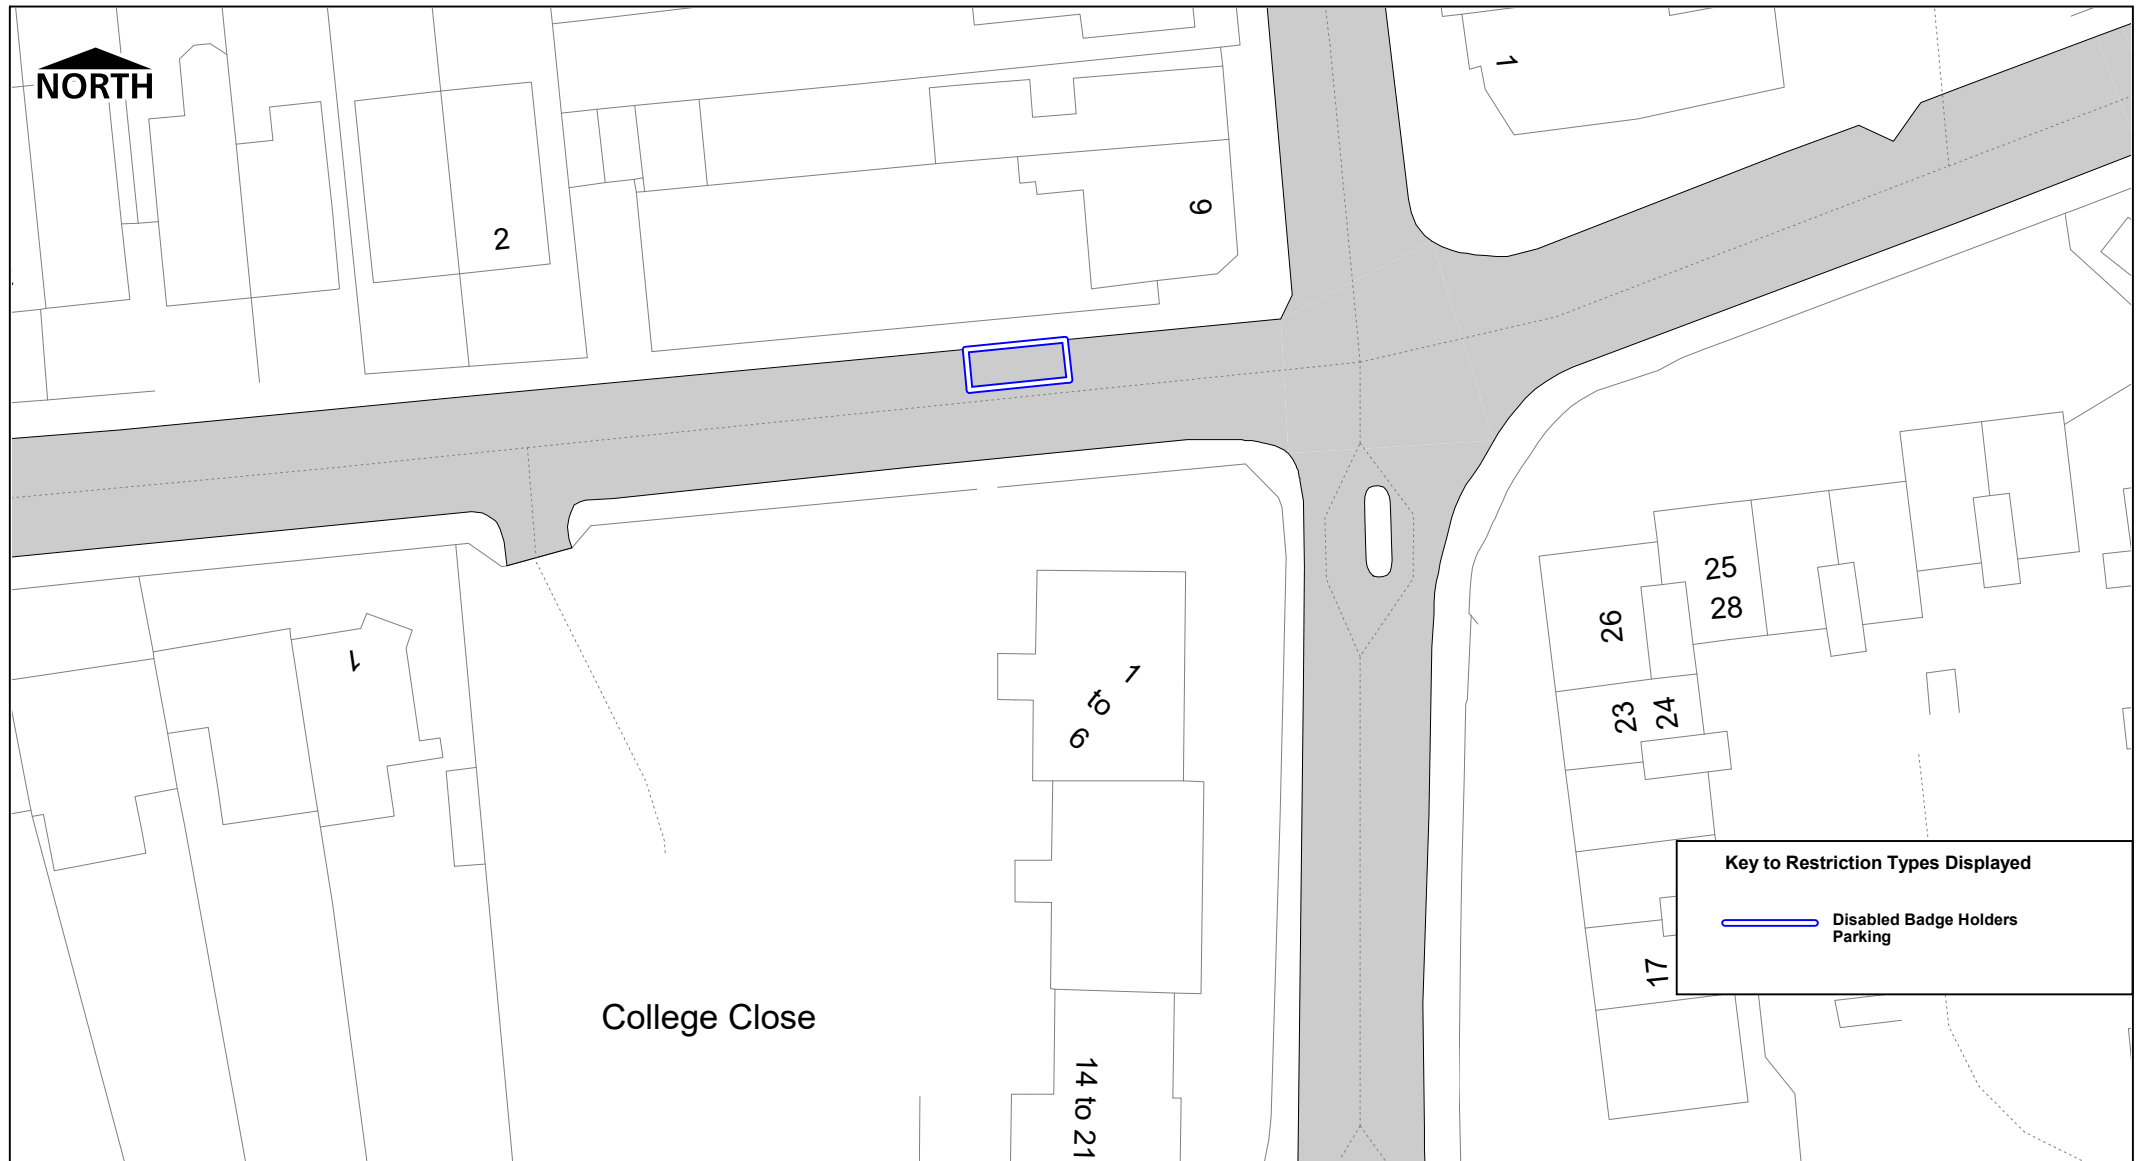

**Key to Restriction Types Displayed**


 Disabled Badge Holders Parking

College Avenue DB plan

 [thurrock.gov.uk](http://thurrock.gov.uk)

© Crown copyright. All rights reserved  
Thurrock Council  
Licence No. 100025457 2023

SCALE	1 : 500
DATE	20/01/2023
DRAWING No.	Page 1 of 1
DRAWN BY	AG

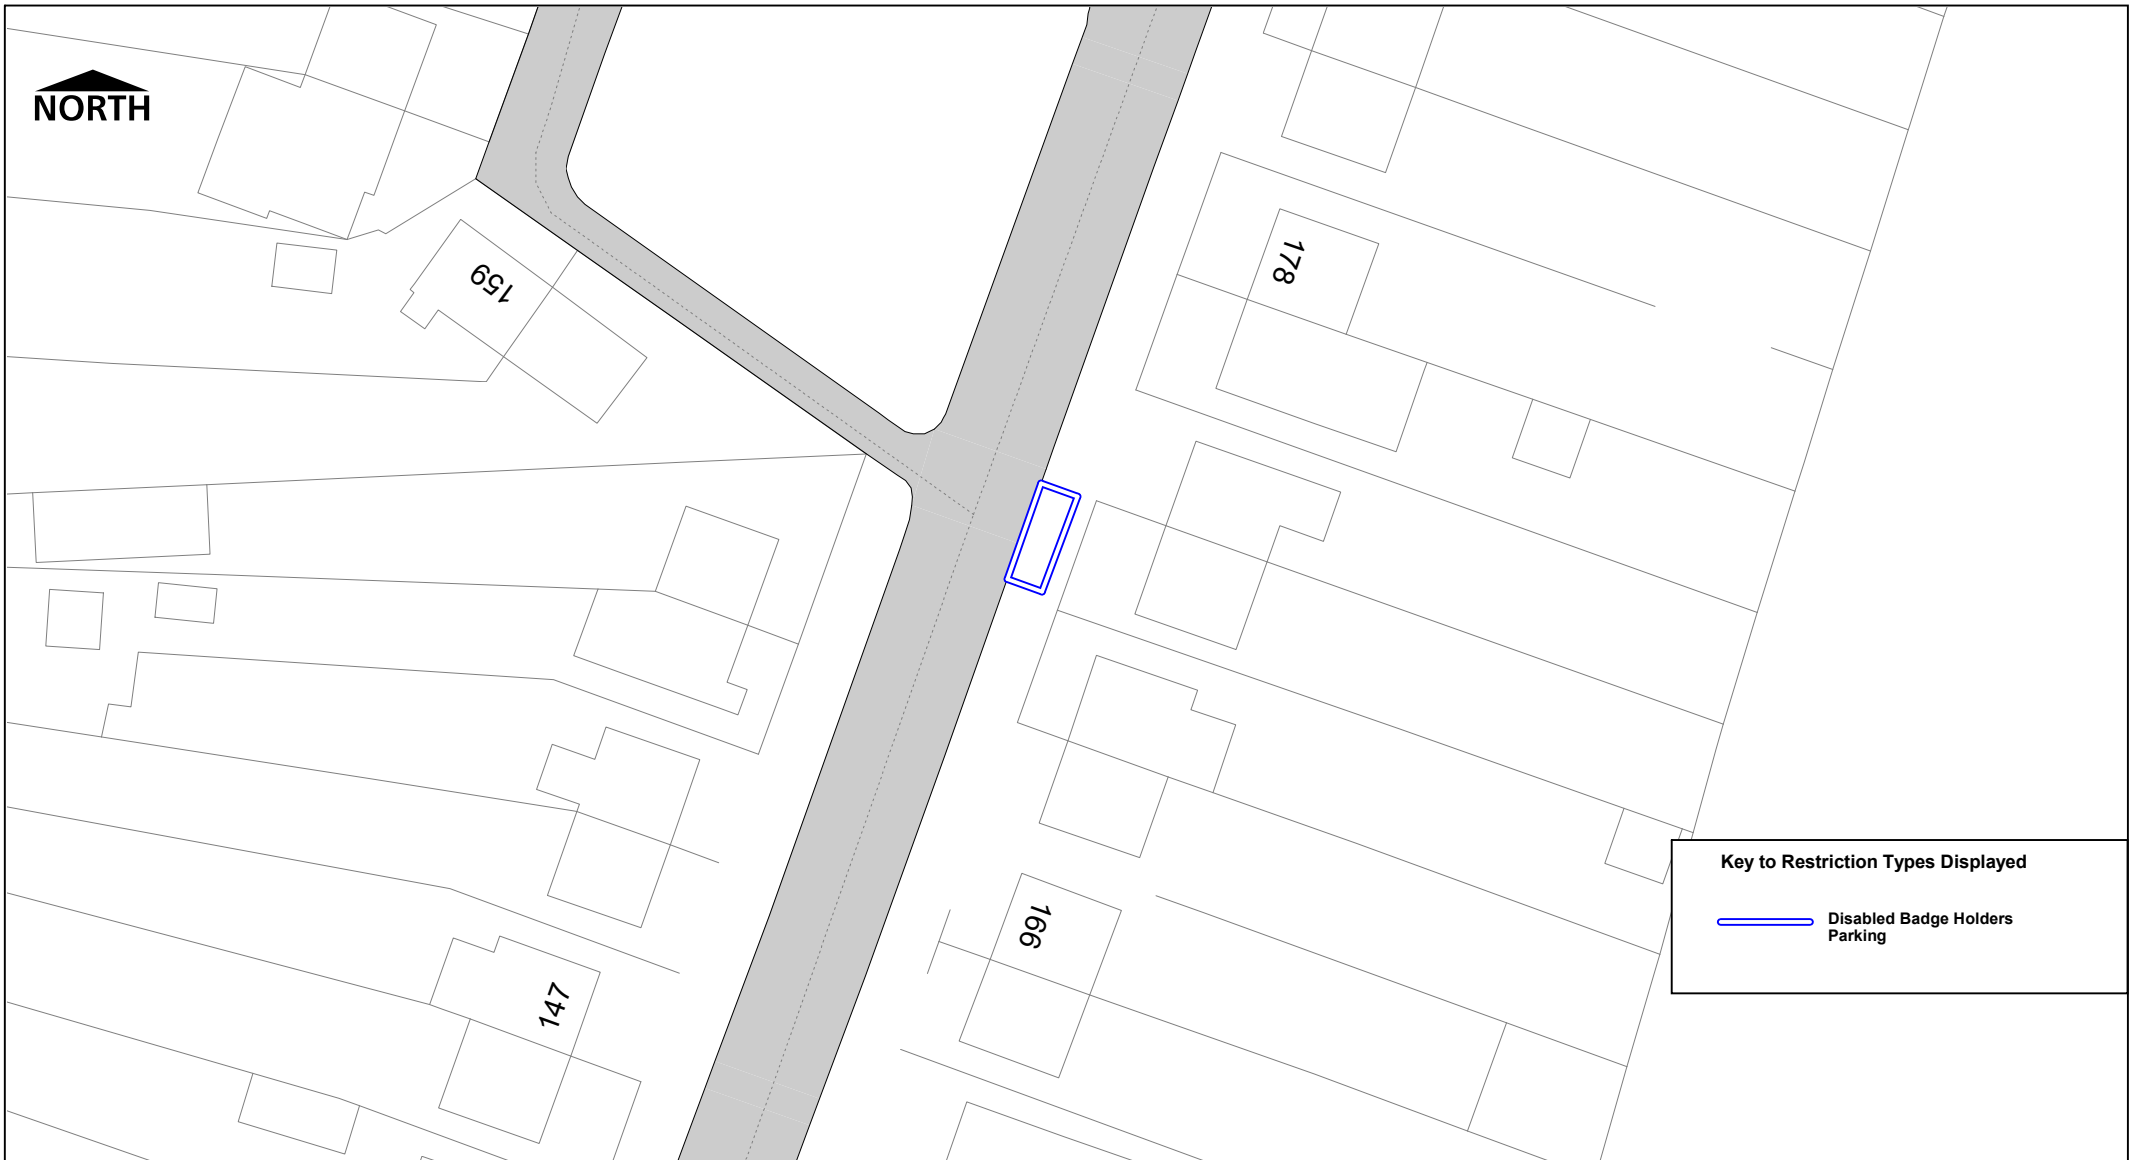

**NORTH**


159

178

147

166

**Key to Restriction Types Displayed**


 Disabled Badge Holders Parking

Hathaway Road DB

 [thurrock.gov.uk](http://thurrock.gov.uk)

© Crown copyright. All rights reserved  
 Thurrock Council  
 Licence No. 100025457 2023

SCALE	1 : 500
DATE	20/01/2023
DRAWING No.	Page 1 of 1
DRAWN BY	AG

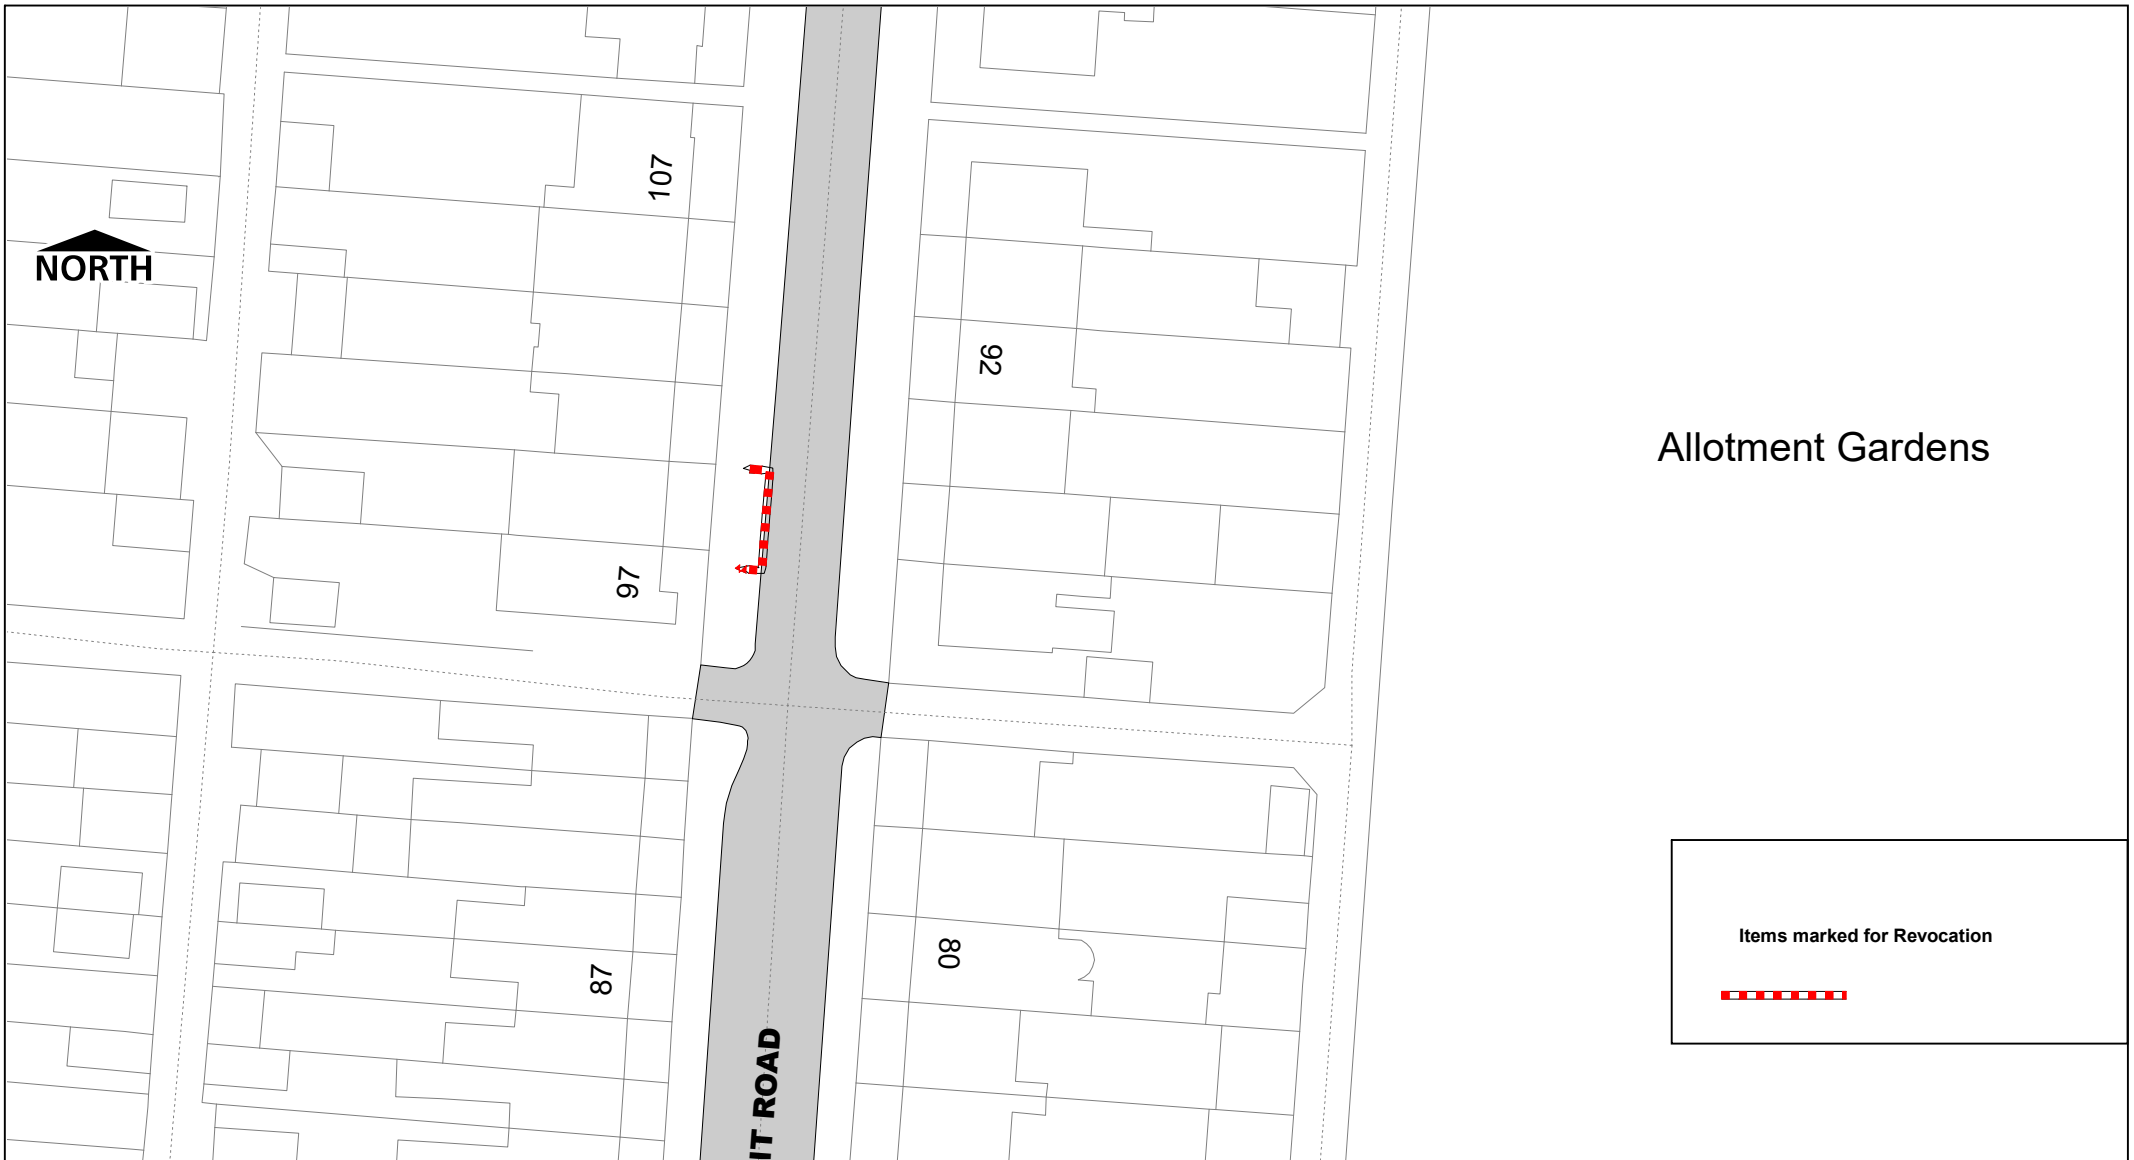

# Allotment Gardens

Items marked for Revocation



SCALE	1 : 500
DATE	20/01/2023
DRAWING No.	Page 1 of 1
DRAWN BY	AG