




Key to Restriction Types Displayed

- No waiting Mon-Sat 8am-6pm
- No waiting at any time

SCALE	1 : 1250
DATE	20/06/2019
DRAWING No.	Page 1 of 11
DRAWN BY	





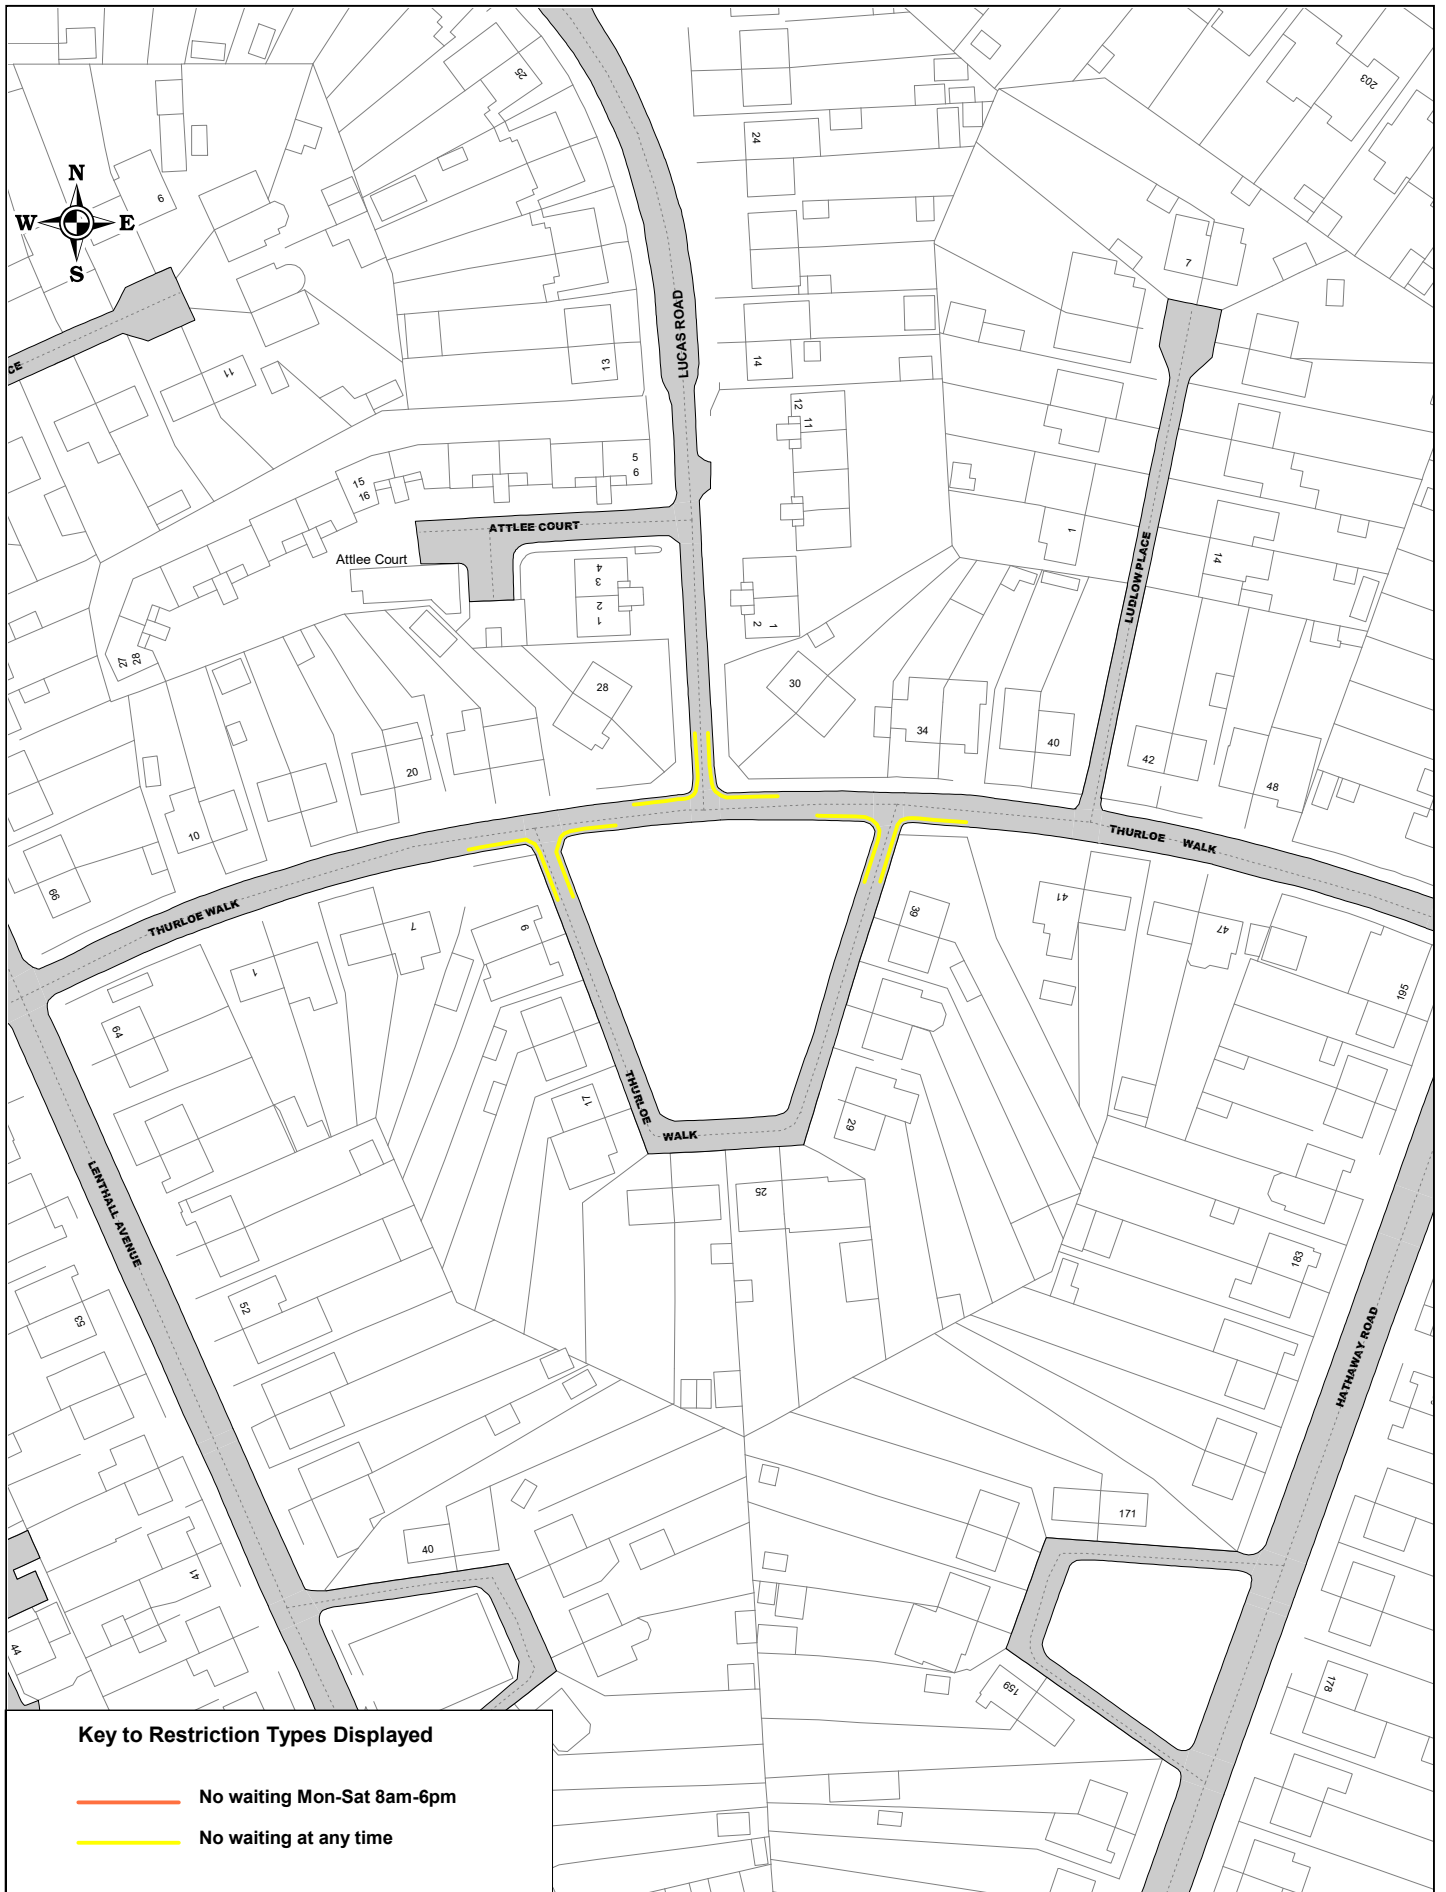



Key to Restriction Types Displayed

- No waiting Mon-Sat 8am-6pm
- No waiting at any time



Key to Restriction Types Displayed

- No waiting Mon-Sat 8am-6pm
- No waiting at any time

SCALE	1 : 1250
DATE	20/06/2019
DRAWING No.	Page 6 of 11
DRAWN BY	



Key to Restriction Types Displayed

- No waiting Mon-Sat 8am-6pm
- No waiting at any time


SCALE	1 : 1250
DATE	20/06/2019
DRAWING No.	Page 7 of 11
DRAWN BY	



Key to Restriction Types Displayed

- No waiting Mon-Sat 8am-6pm
- No waiting at any time


SCALE	1 : 1250
DATE	20/06/2019
DRAWING No.	Page 8 of 11
DRAWN BY	

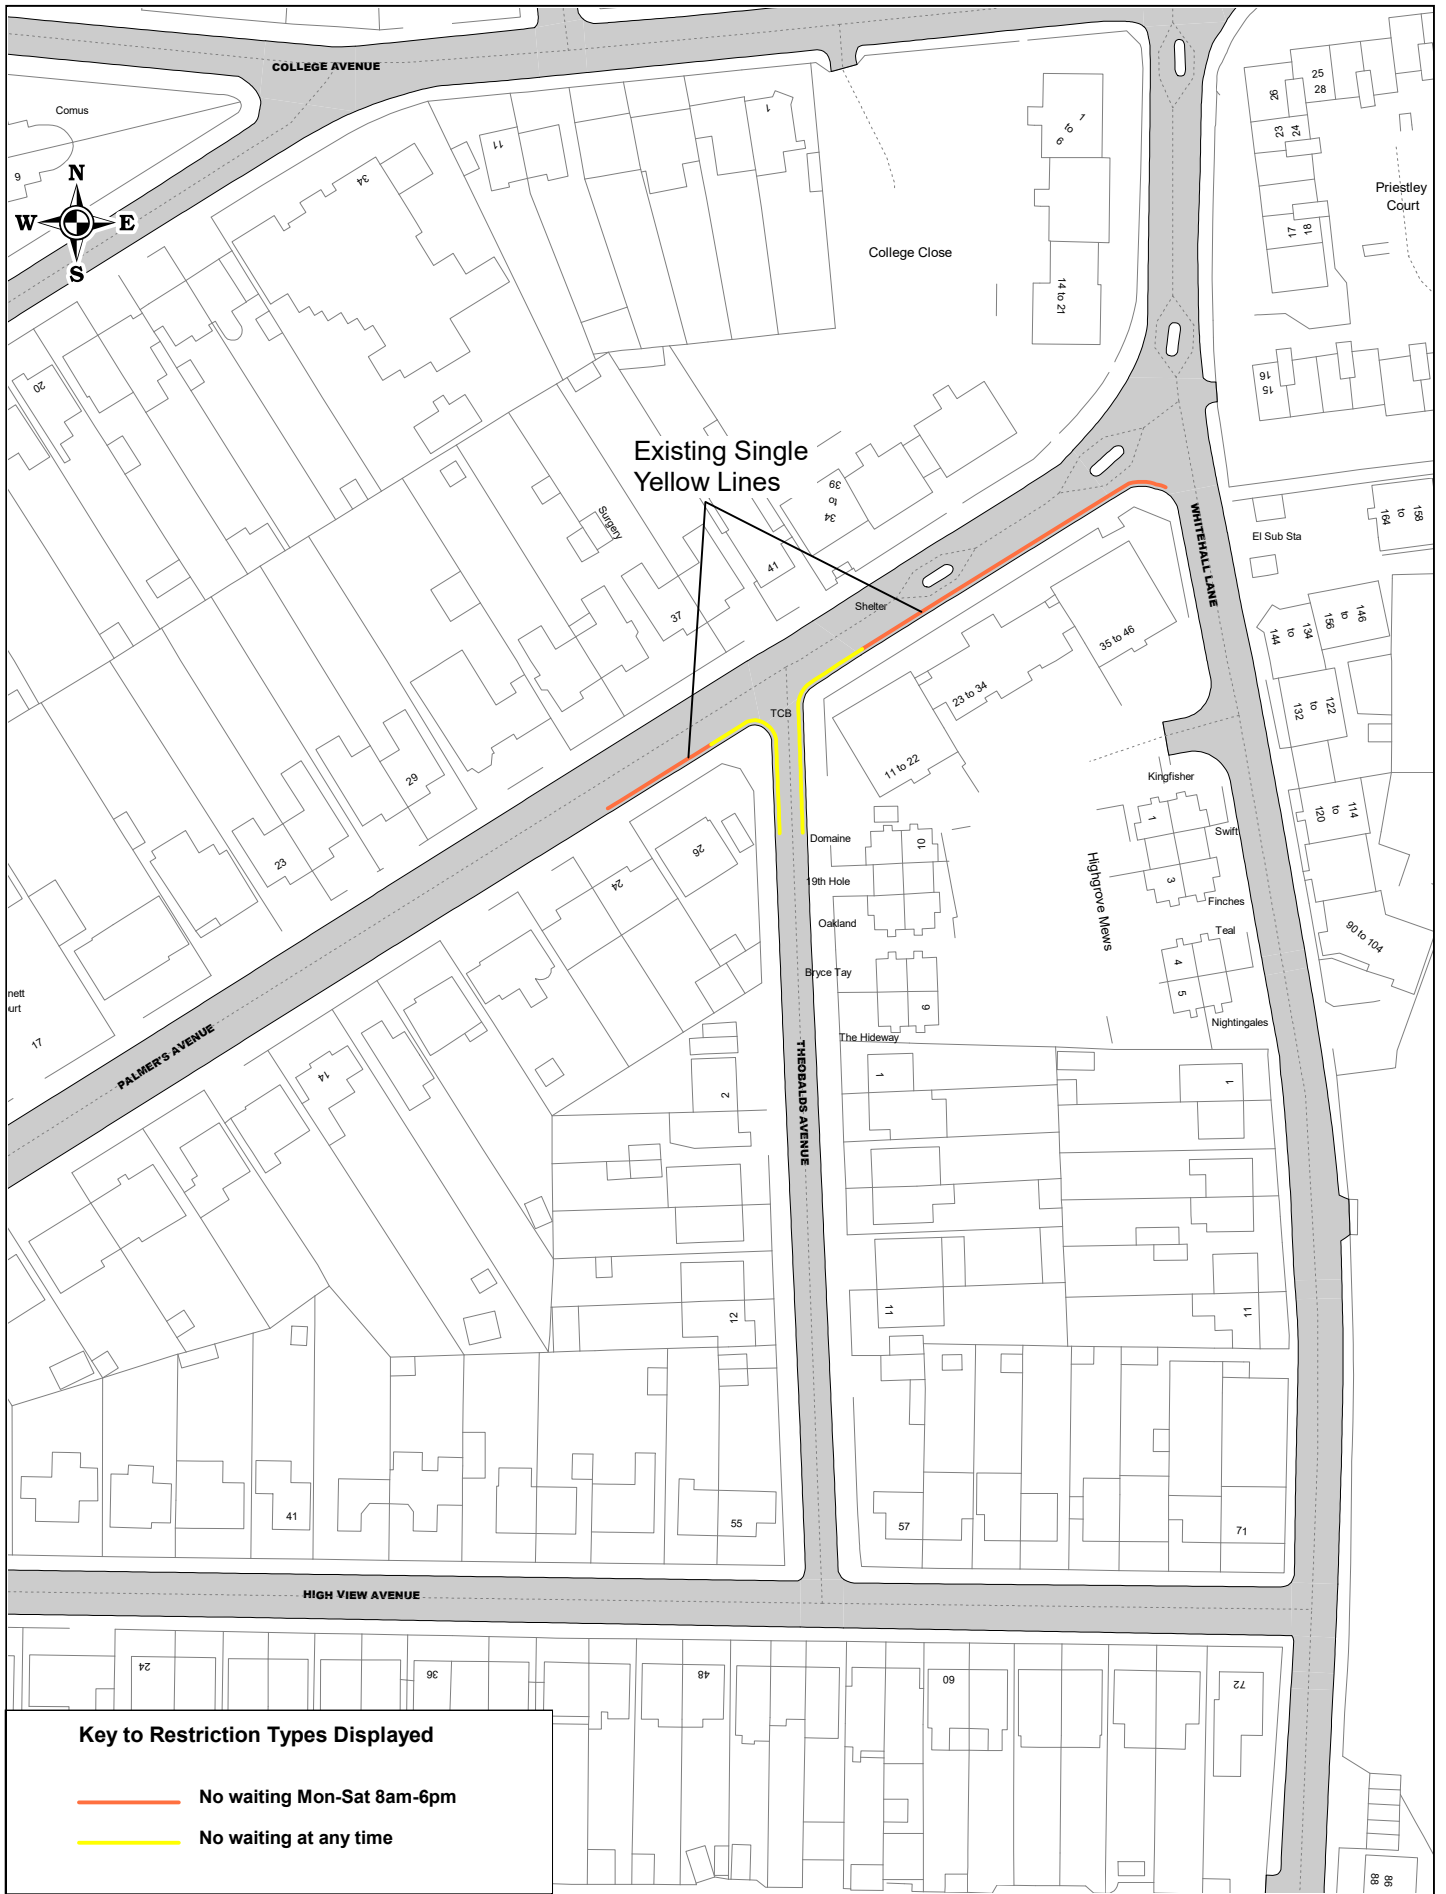

Key to Restriction Types Displayed

- No waiting Mon-Sat 8am-6pm
- No waiting at any time

SCALE	1 : 1250
DATE	20/06/2019
DRAWING No.	Page 9 of 11
DRAWN BY	

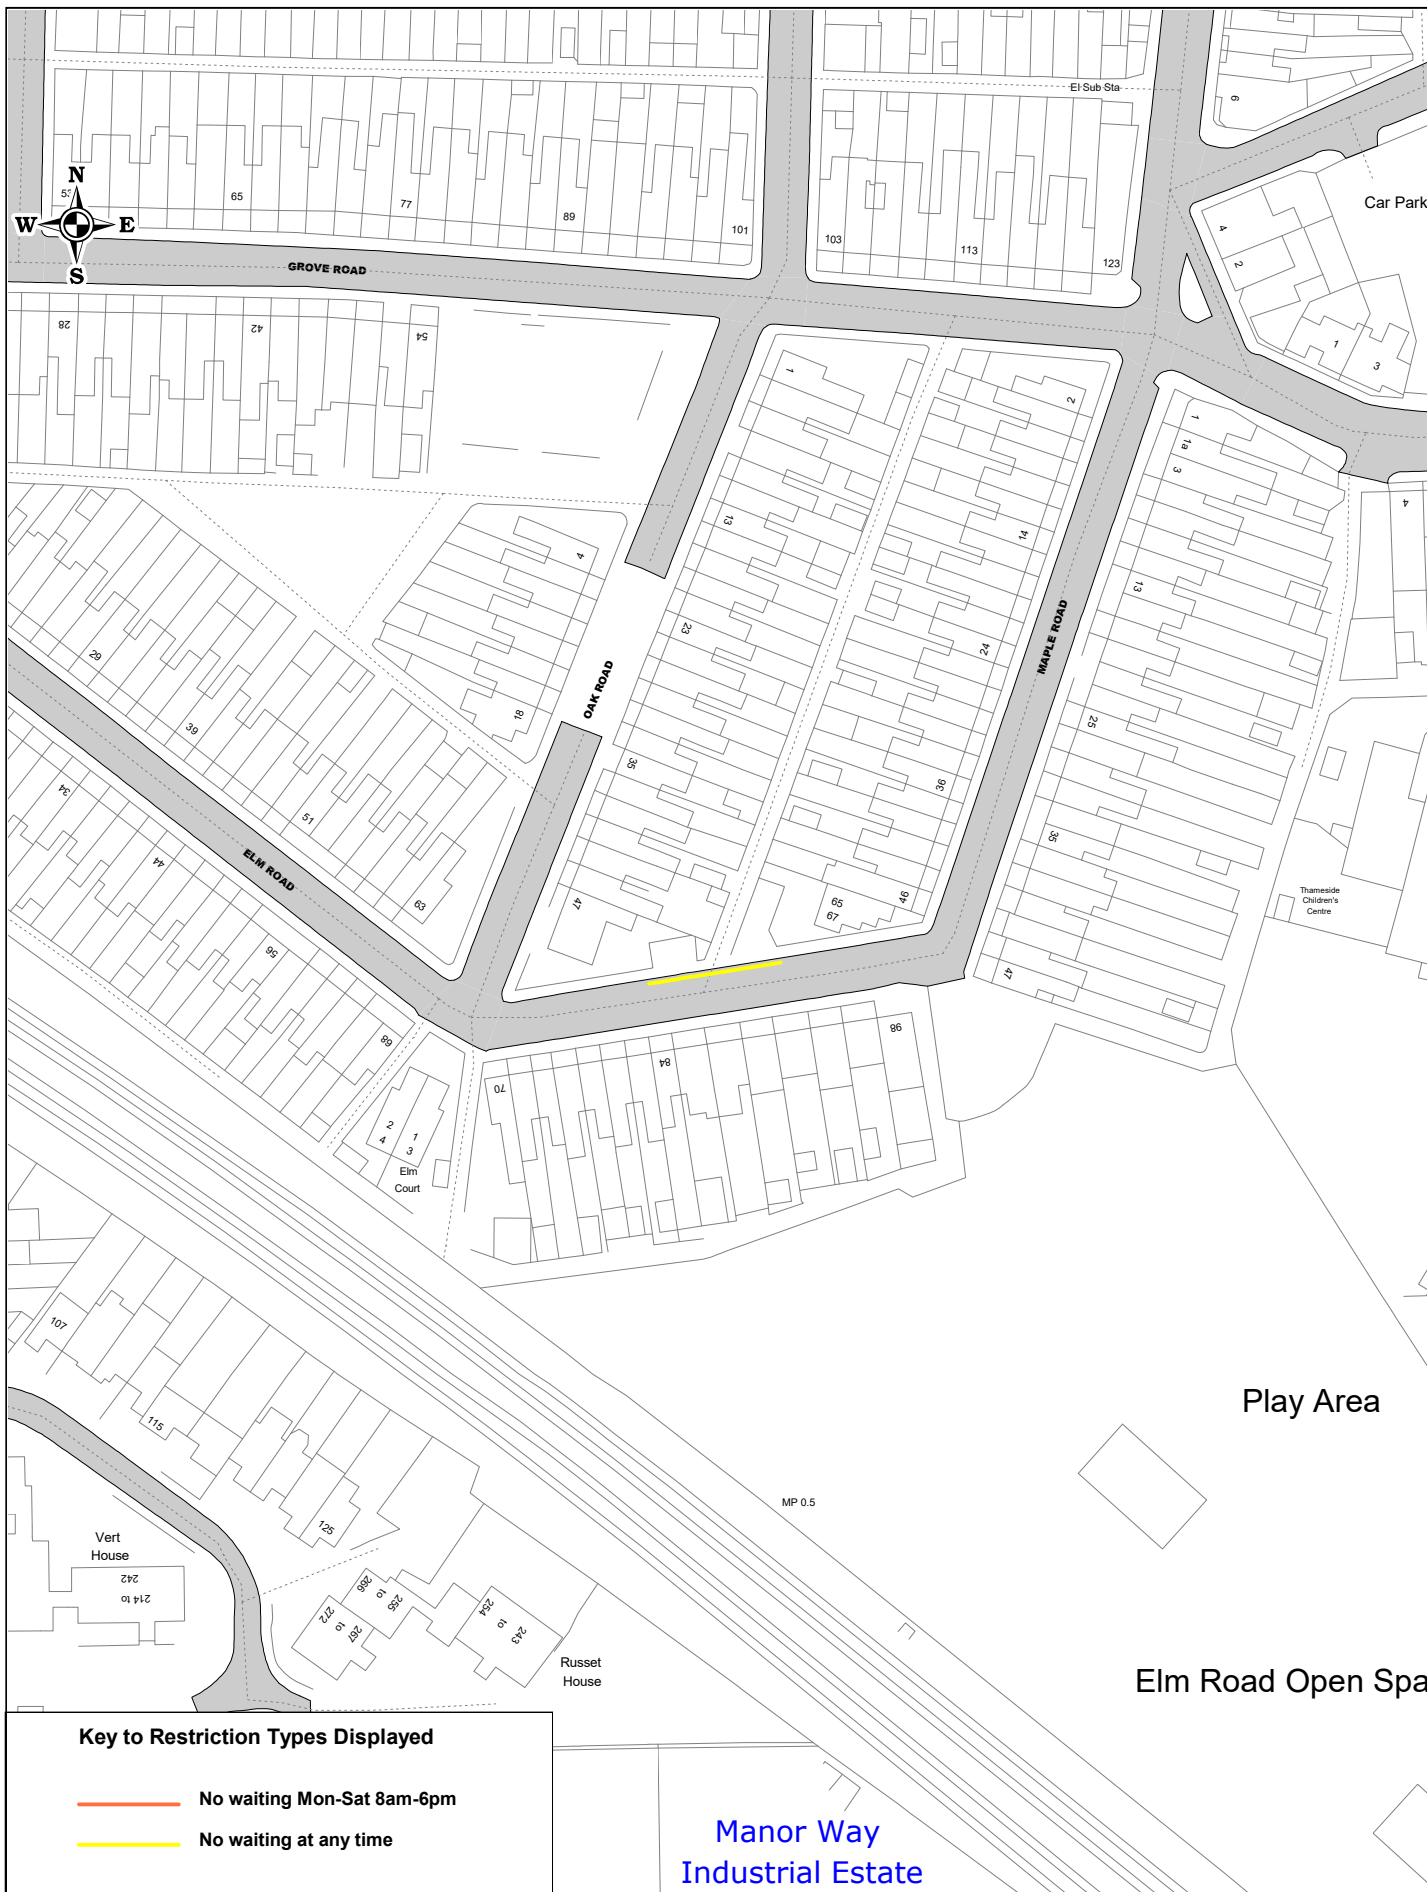

Key to Restriction Types Displayed

- No waiting Mon-Sat 8am-6pm
- No waiting at any time

**Manor Way
Industrial Estate**

SCALE	1 : 1250
DATE	20/06/2019
DRAWING No.	Page 10 of 11
DRAWN BY	

