


NORTH

Key to Restriction Types Displayed

 Disabled Badge Holders Parking


SCALE	1 : 500
DATE	20/01/2023
DRAWING No.	Page 1 of 1
DRAWN BY	AG



Alf Lowne Centre

9

RICHMOND ROAD

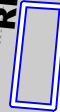

58

68

78


86

69

81

SALISBURY ROAD

Key to Restriction Types Displayed

 Disabled Badge Holders Parking



Richmond Road DB

© Crown copyright. All rights reserved
Thurrock Council
Licence No. 100025457 2023

SCALE

1 : 500

DATE

20/01/2023


DRAWING No.

Page
1 of 1


DRAWN BY

AG



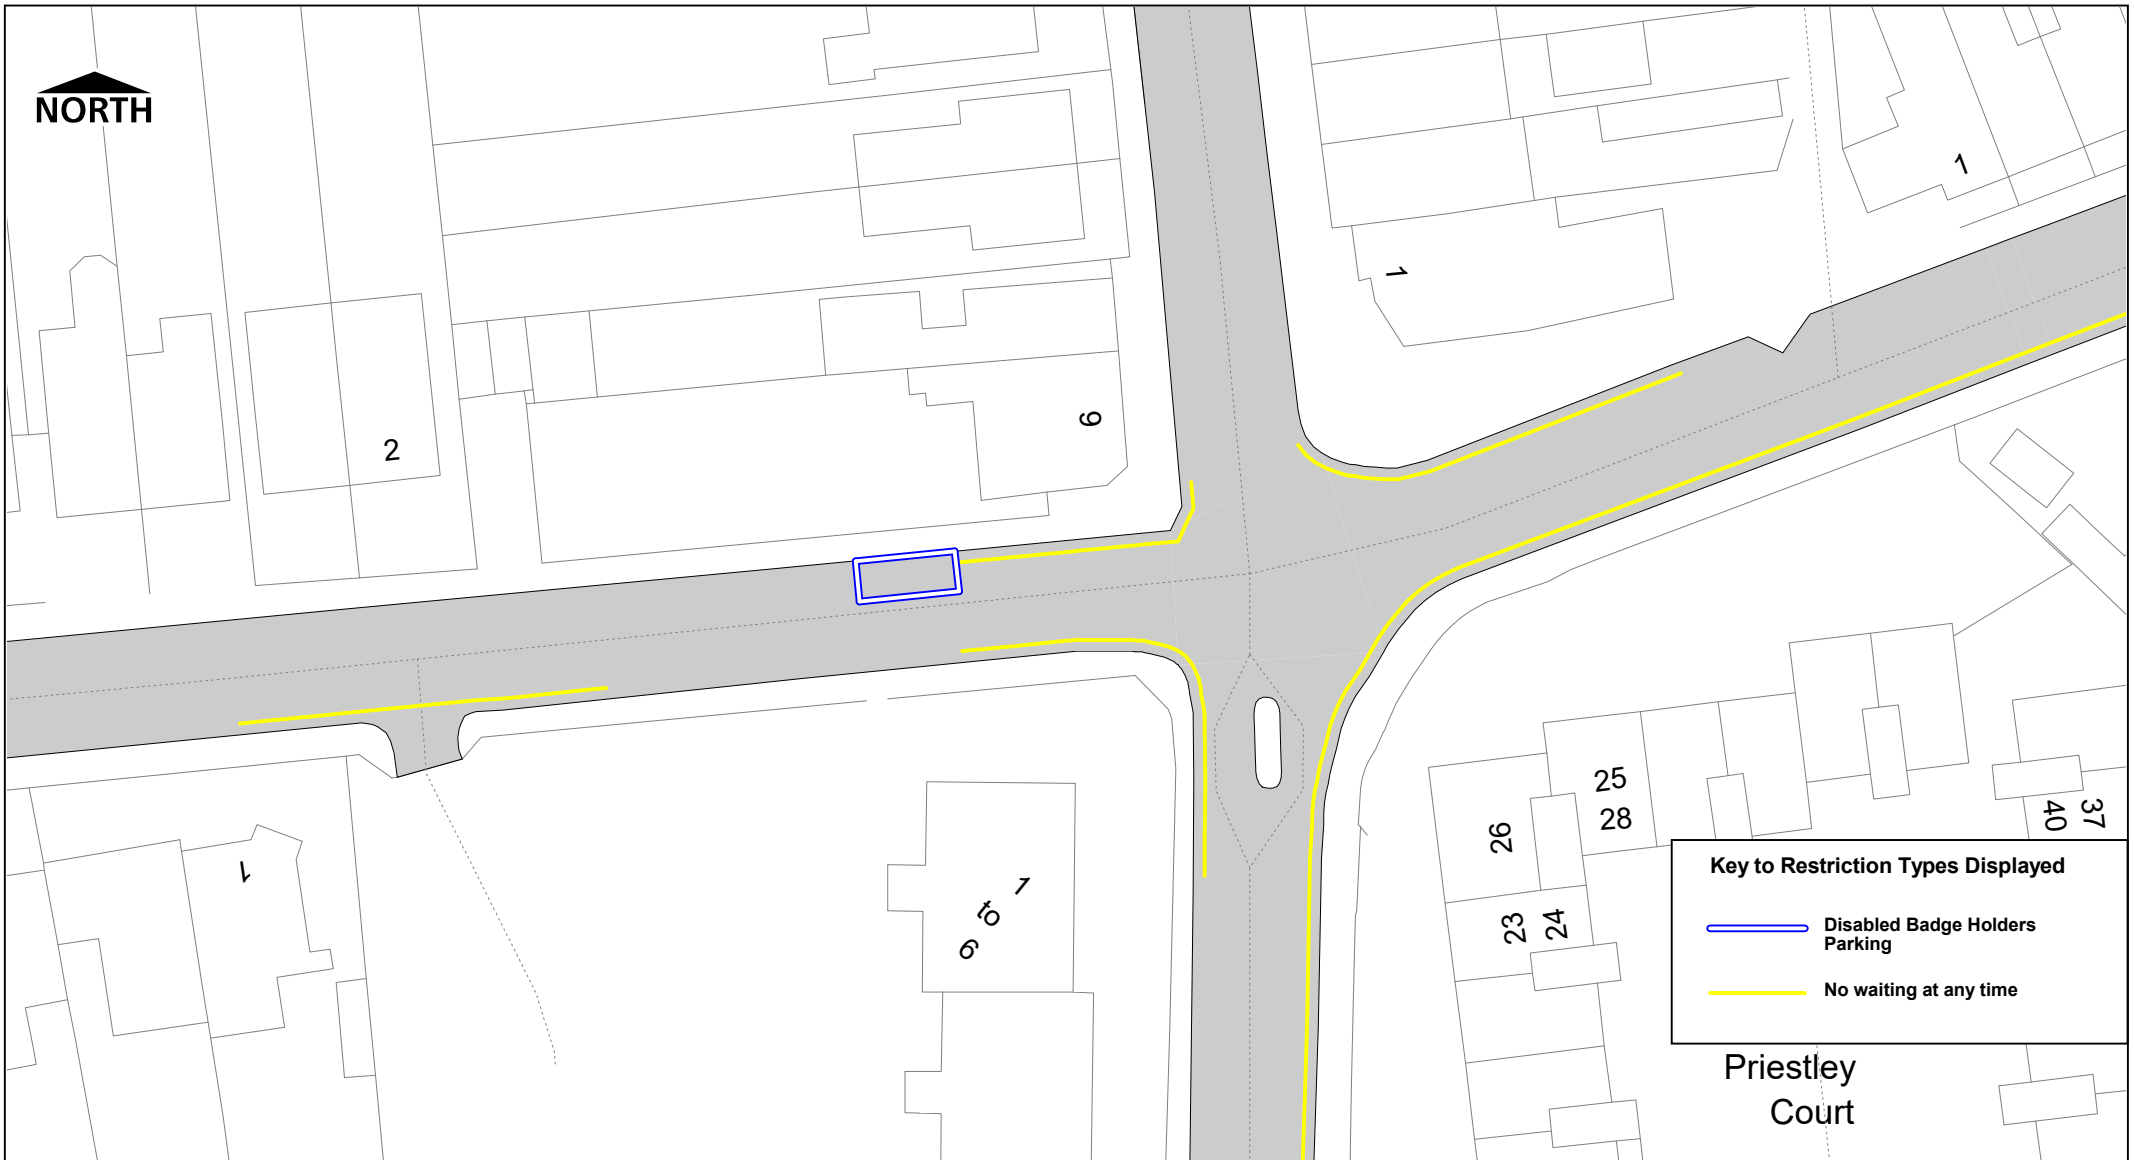

SCALE	1 : 500
DATE	20/01/2023
DRAWING No.	Page 1 of 1
DRAWN BY	AG

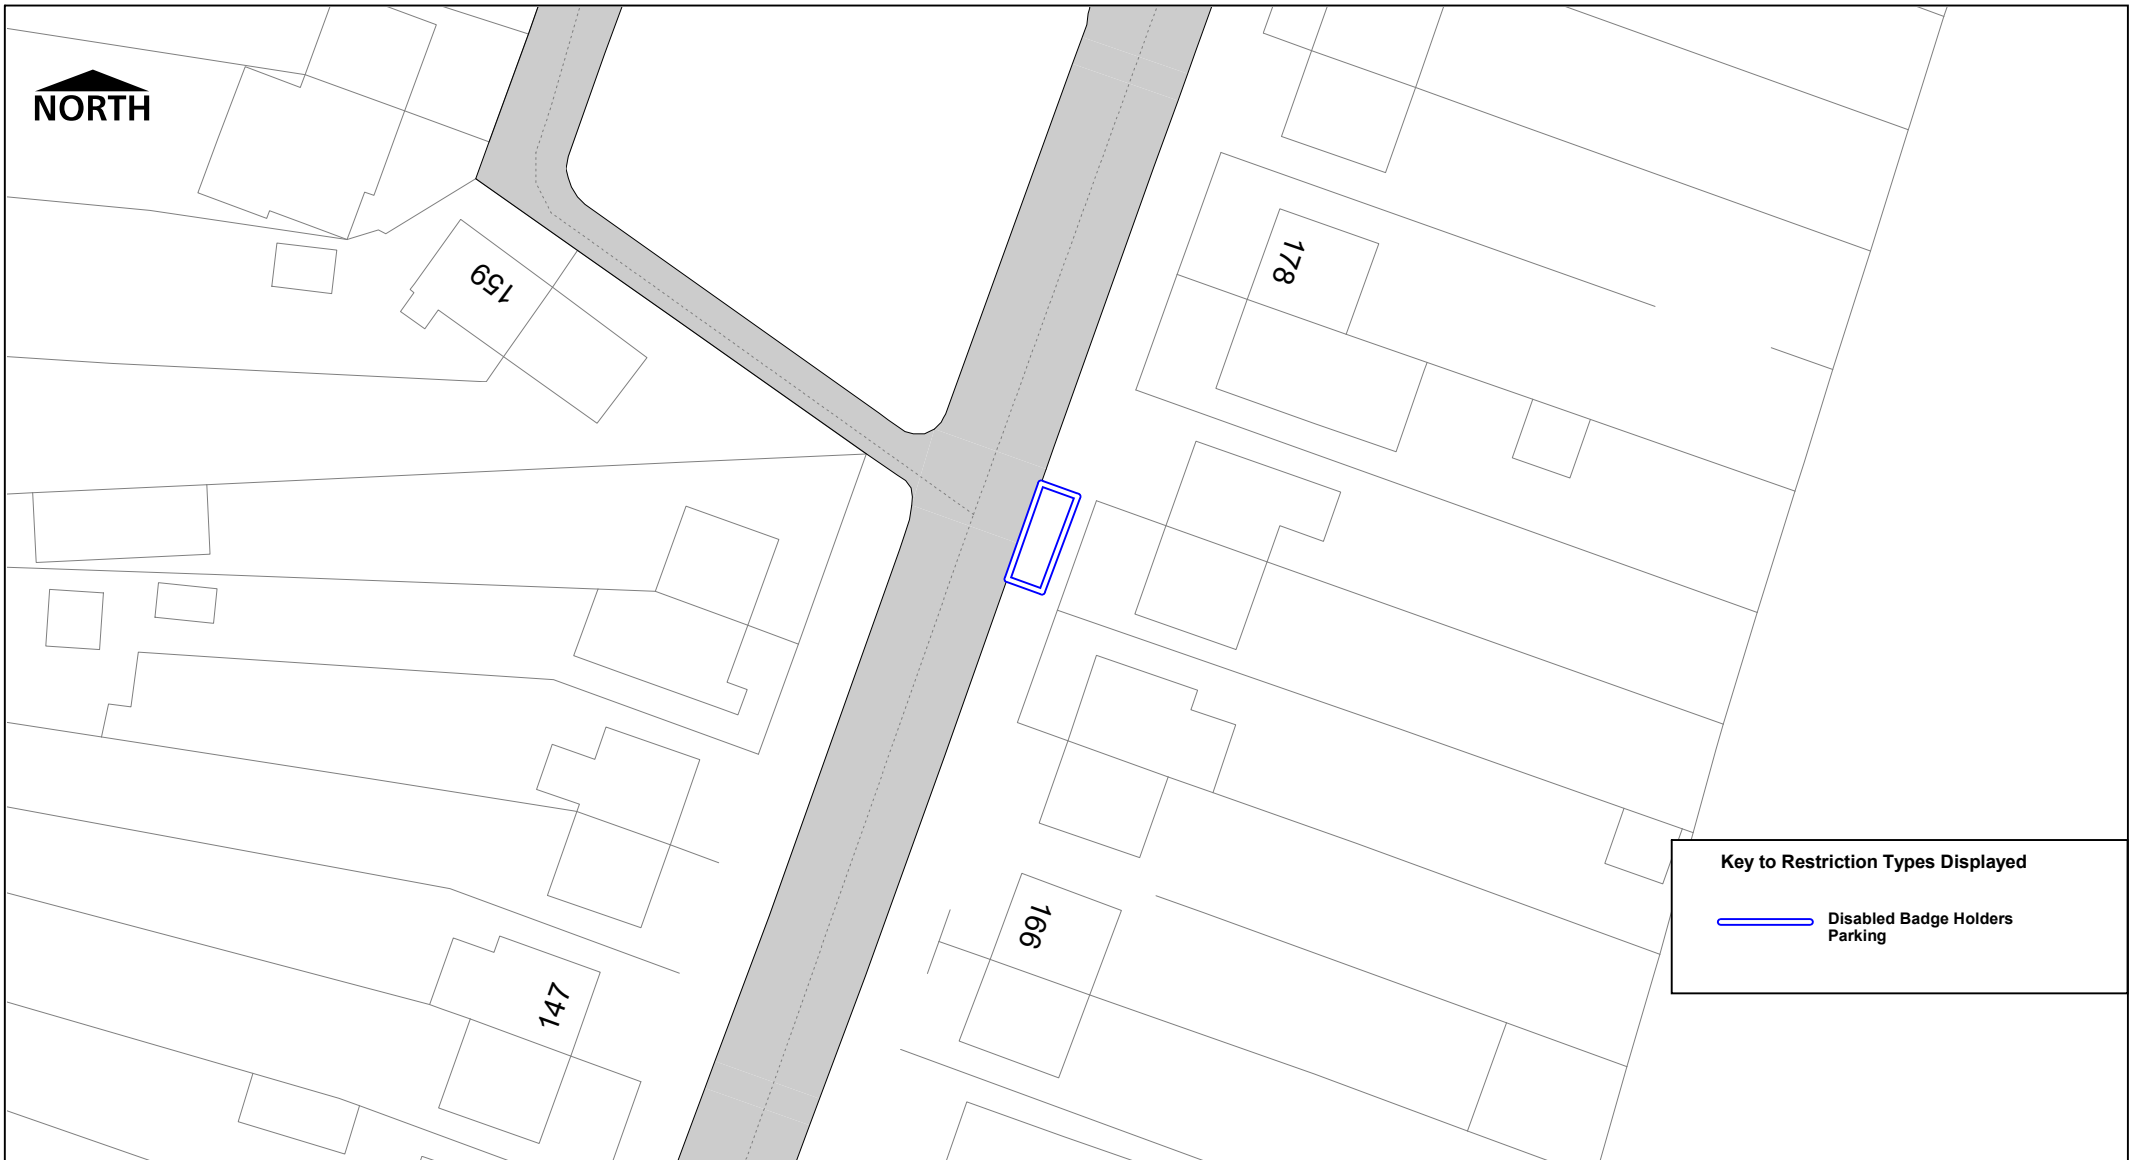

NORTH


159

178

147

166

Key to Restriction Types Displayed

 Disabled Badge Holders Parking

Hathaway Road DB

 thurrock.gov.uk

© Crown copyright. All rights reserved
Thurrock Council
Licence No. 100025457 2023

SCALE

1 : 500

DATE


20/01/2023

DRAWING No.

Page
1 of 1

DRAWN BY

AG

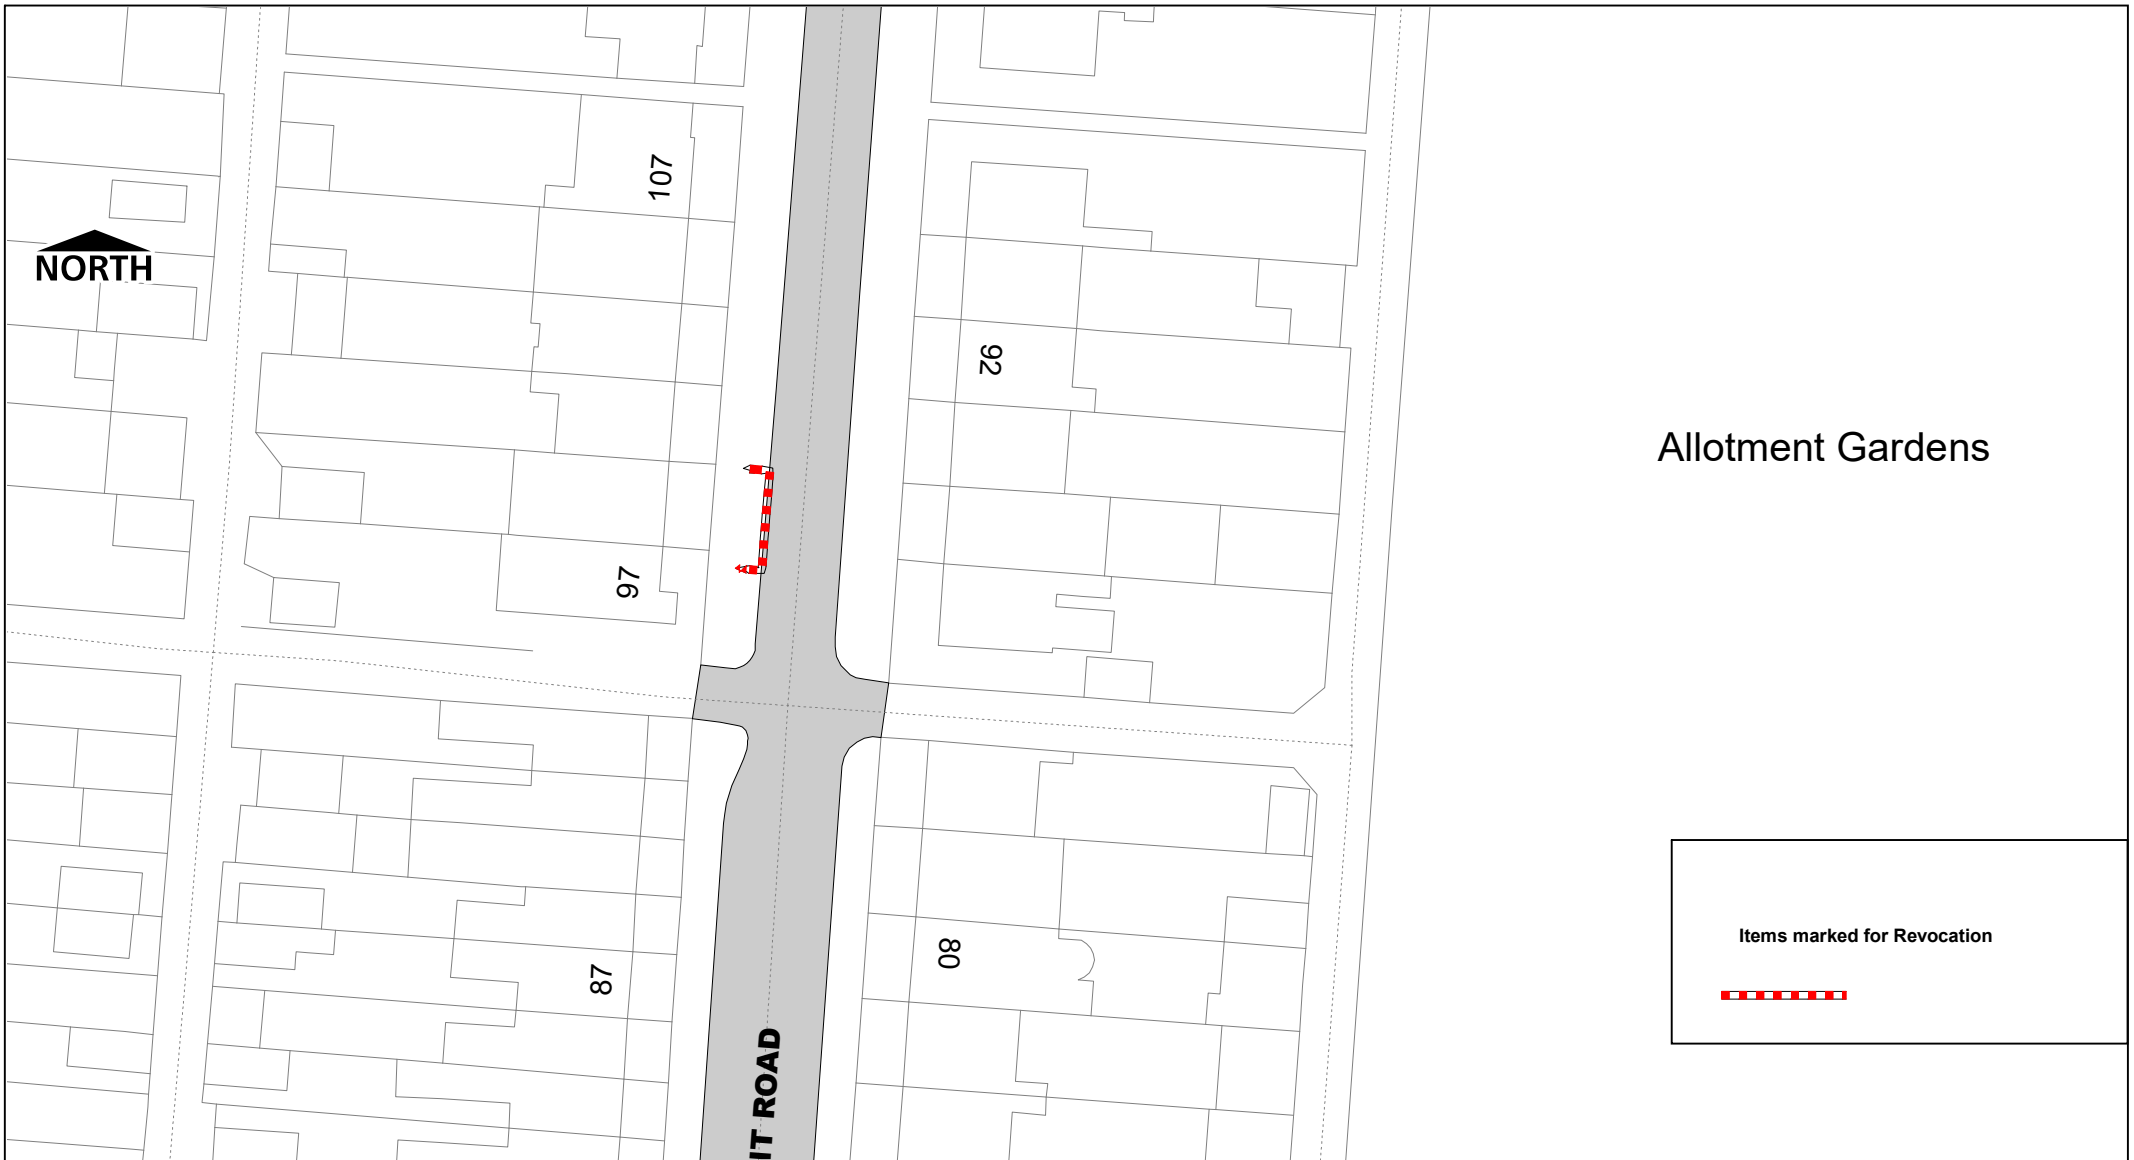

Allotment Gardens

Items marked for Revocation



SCALE	1 : 500
DATE	20/01/2023
DRAWING No.	Page 1 of 1
DRAWN BY	AG