


Key to Restriction Types Displayed

 50mph

Rural Road Speed Reduction No.2
Fort Road, Tilbury


 thurrock.gov.uk


© Crown copyright. All rights reserved
Thurrock Council
Licence No. 100025457 2022

SCALE	1 : 1250
DATE	16/02/2022
DRAWING No.	Page 1 of 3
DRAWN BY	



Key to Restriction Types Displayed


 50mph

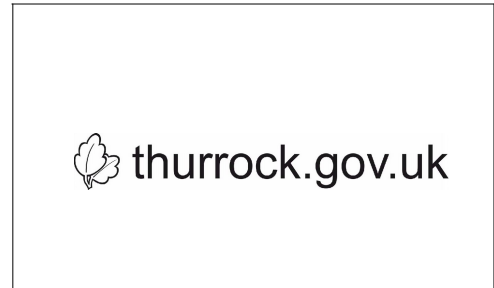

Rural Road Speed Reduction No.2
Church Road, West Tilbury

© Crown copyright. All rights reserved
Thurrock Council
Licence No. 100025457 2022

SCALE	1 : 1250
DATE	16/02/2022
DRAWING No.	Page 2 of 3
DRAWN BY	

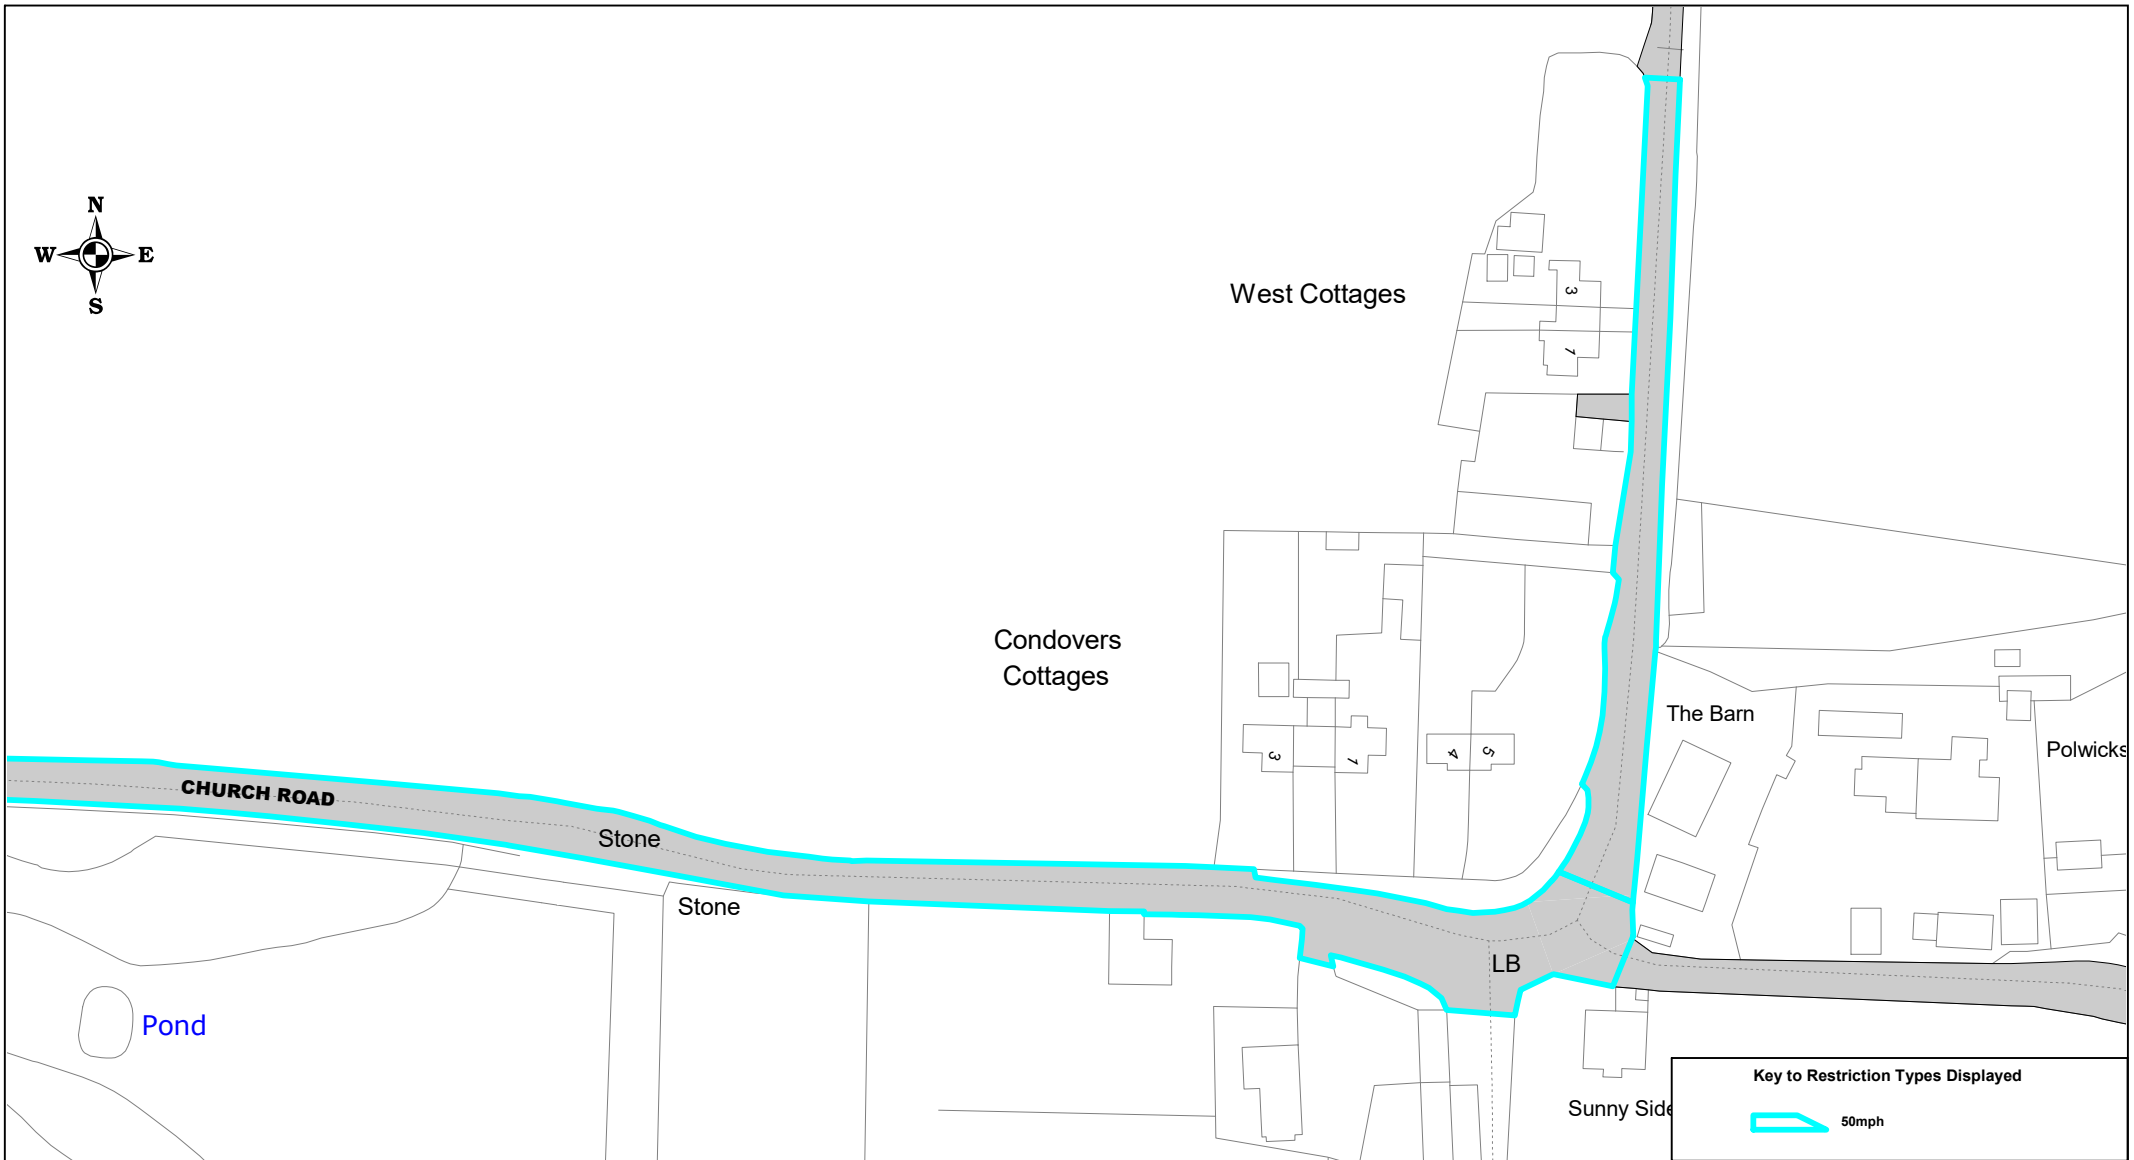

SCALE	1 : 1250
DATE	16/02/2022
DRAWING No.	Page 3 of 3
DRAWN BY	