
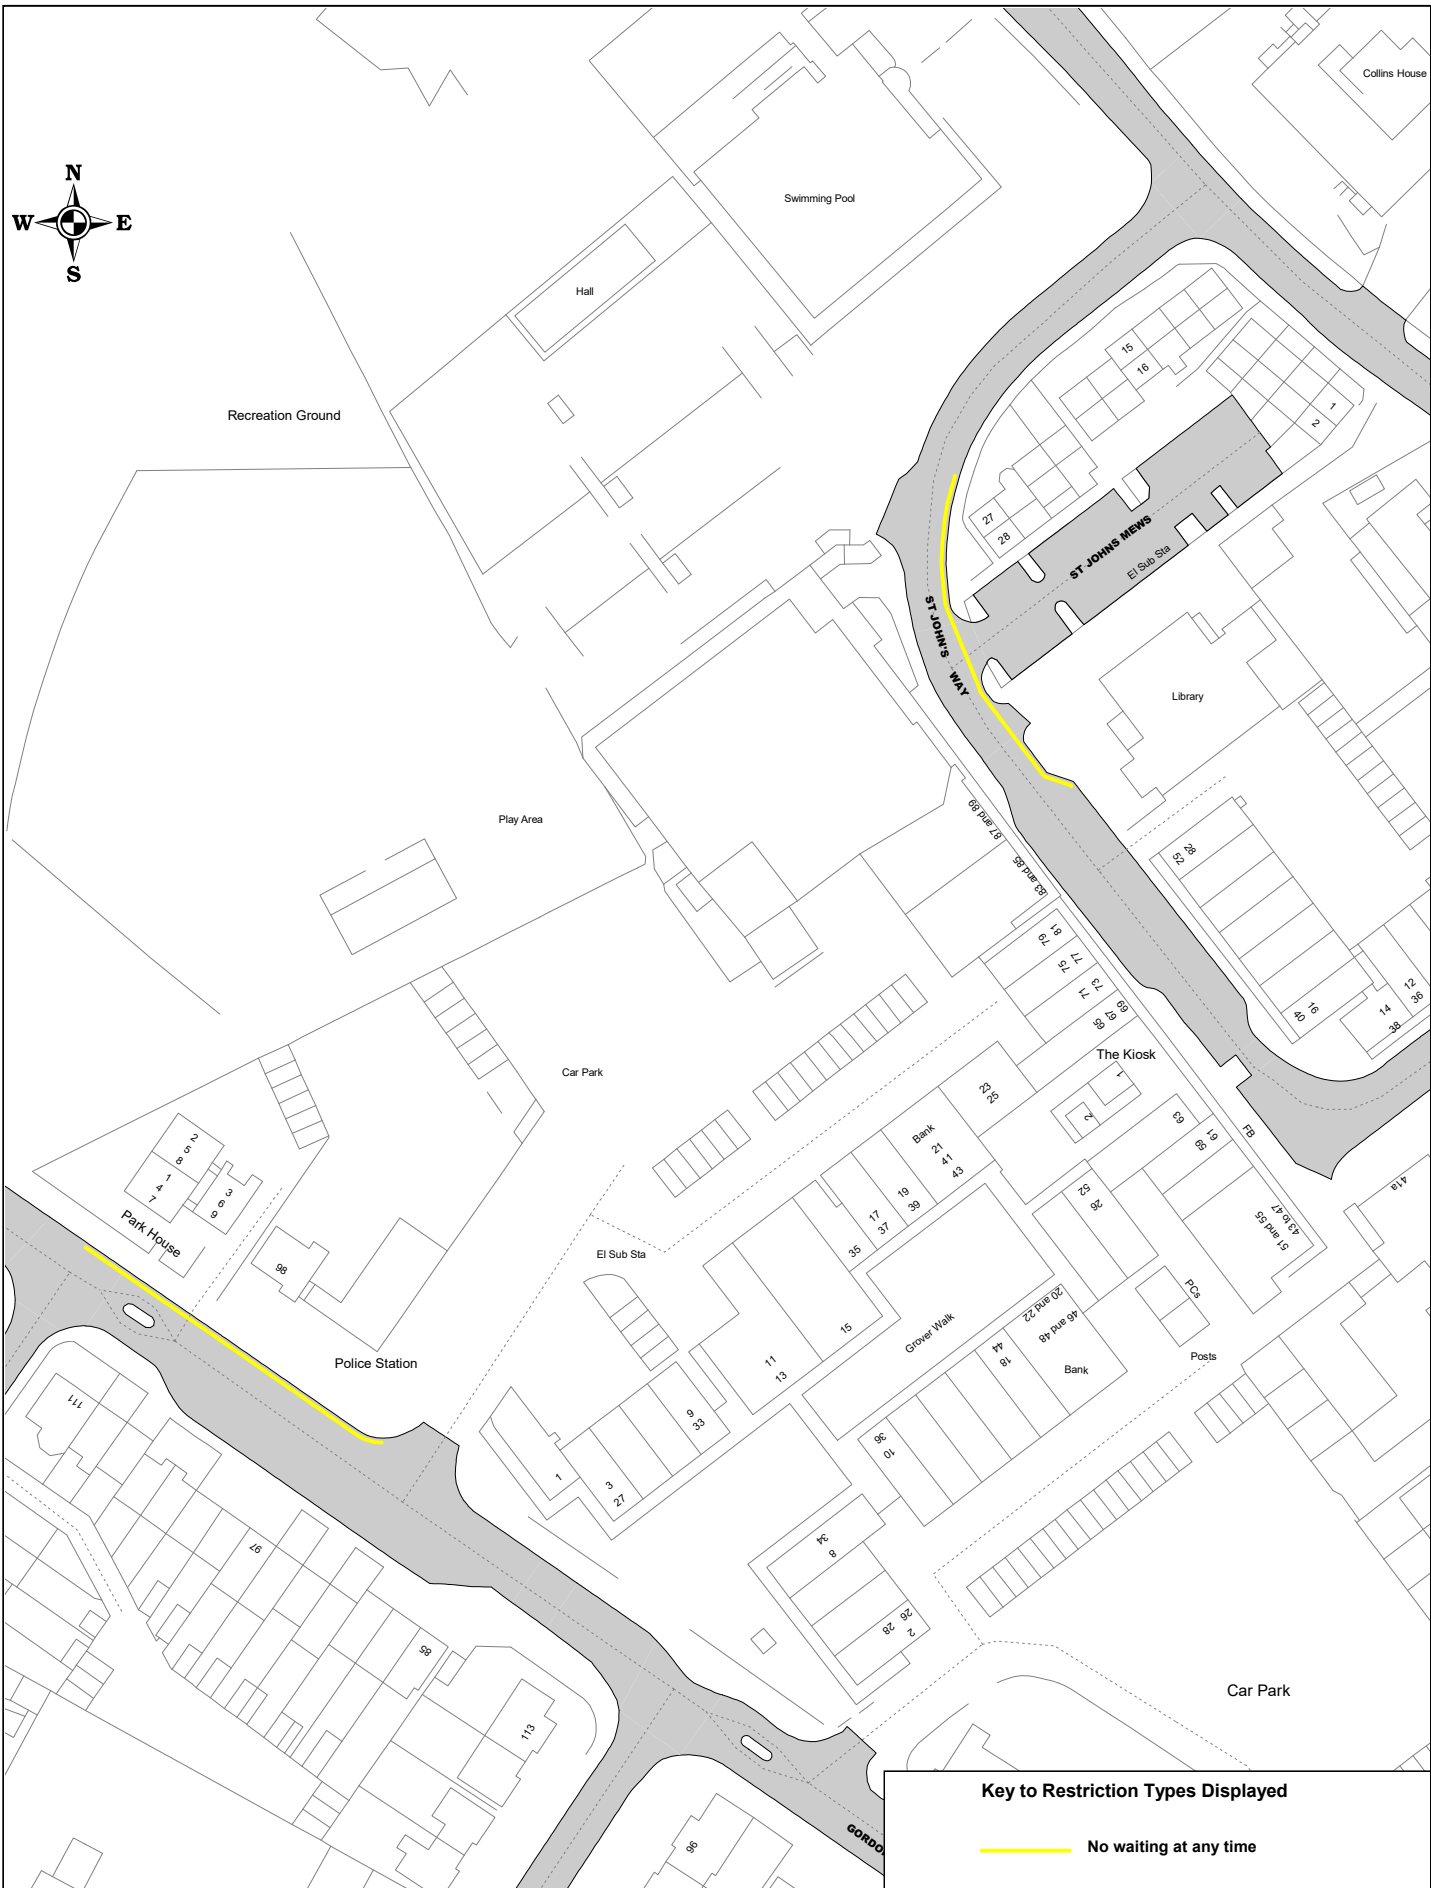


Key to Restriction Types Displayed	
	No waiting at any time




Key to Restriction Types Displayed

— No waiting at any time



SCALE	1 : 1250
DATE	28/01/2020
DRAWING No.	Page 3 of 3
DRAWN BY	

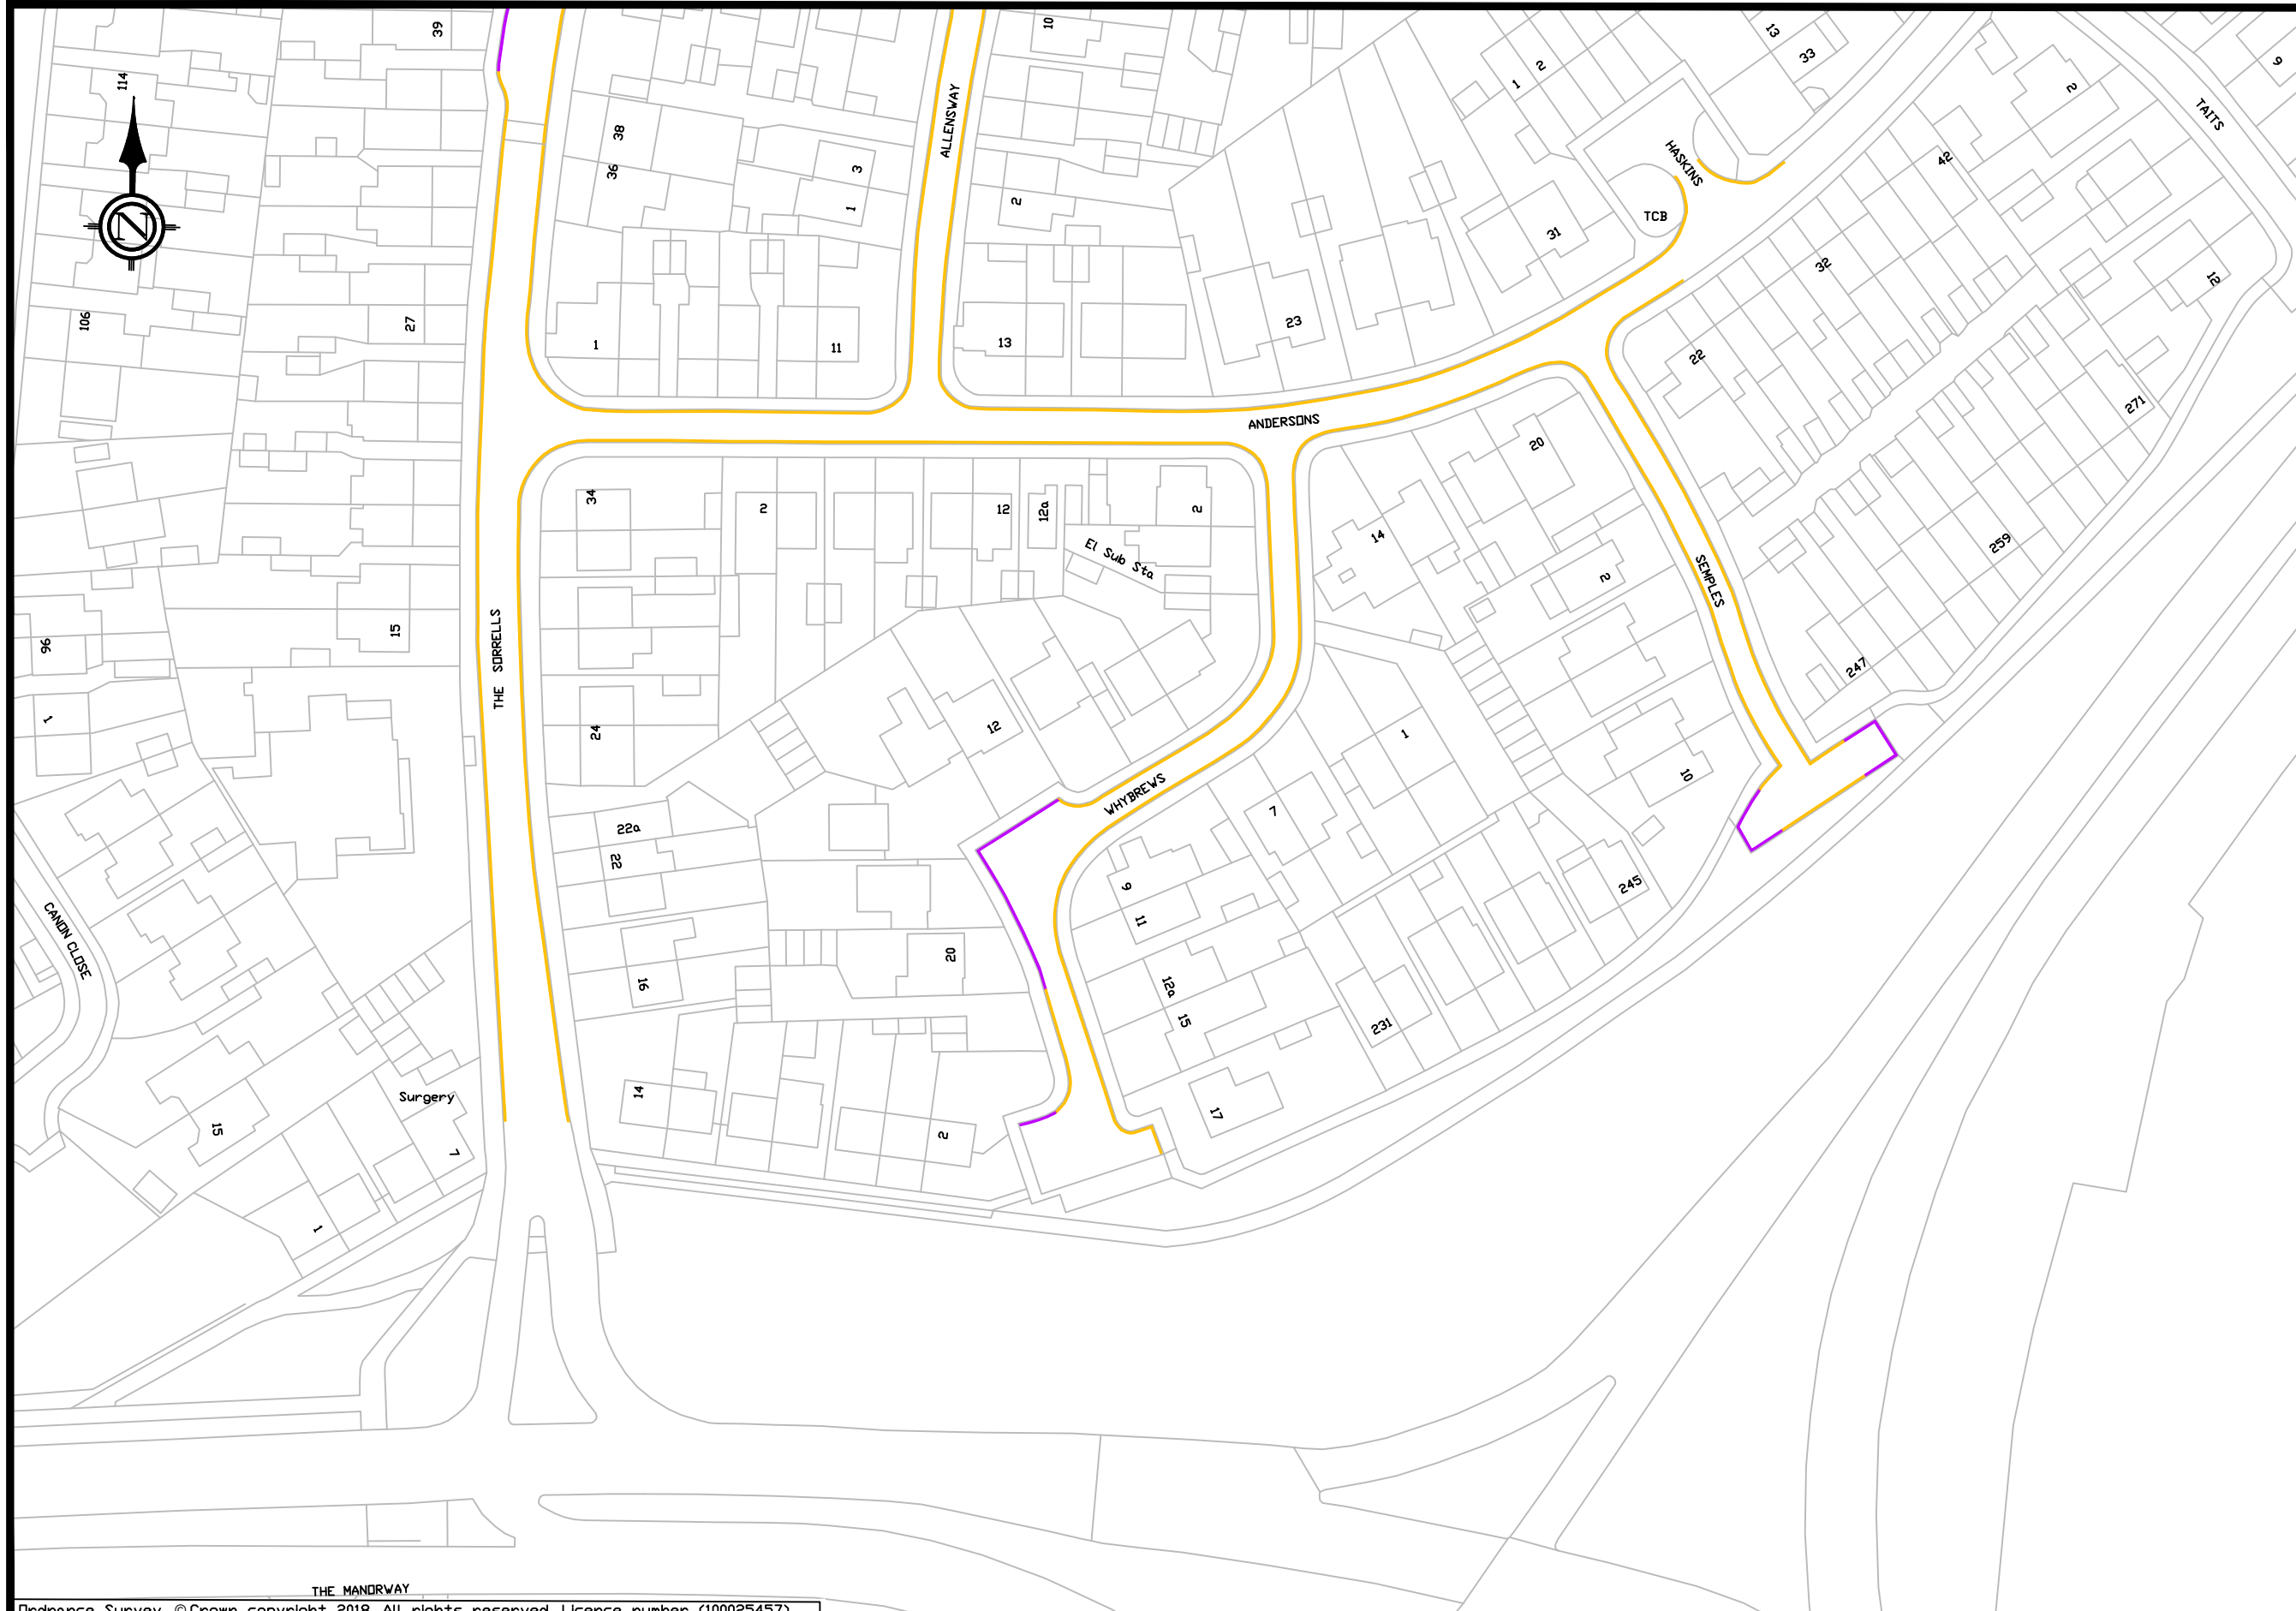

Notes

1. ALL DIMENSIONS ARE IN METRES UNLESS OTHERWISE STATED.
2. THIS DRAWING SHALL BE READ IN CONJUNCTION WITH THE SPECIFICATION IN VOLUME 2 'SERVICE INFORMATION' AND ASSOCIATED ANNEXES.
3. THE CONTRACTOR IS TO MAINTAIN ACCESS TO ALL PROPERTIES AND BUSINESSES AT ALL TIMES. ALL REMAINING STREET FURNITURE AND TREES TO BE PROTECTED DURING WORKS.
4. ALL ROAD MARKINGS TO BE IN ACCORDANCE WITH 'THE TRAFFIC SIGNS REGULATIONS AND GENERAL DIRECTIONS 2016' & 'TRAFFIC SIGNS MANUAL - CHAPTER 5: ROAD MARKINGS' AND AUTHORISATION OF TRAFFIC SIGNS AND ROAD MARKINGS.
5. ROAD MARKINGS SHALL BE IN THERMOPLASTIC SCREED WITH APPLIED SOLID GLASS BEADS.
6. WHERE RETAINED ROAD MARKINGS HAVE BEEN DAMAGED BY MARKINGS REMOVAL WORKS, THEY ARE TO BE REFRESHED.

Key:


- Existing Double Yellow Lines
- Proposed Double Yellow Lines To Be Removed



Transport Development
Civic Offices
New Road, Grays
Essex, RM17 6SL
Tel: 01375 652214

Project
**DOUBLE YELLOW LINES
REVOCATIONS TRD
STANFORD EAST AND
CORRINGHAM TOWN NO.2**
10F2

Designed	BS	Drawn	BS
Checked	BS	Approved	BS
Date	21-01-20	Scale	NTS@A3
Drawing No.	DYL-SLH-01	Rev.	-

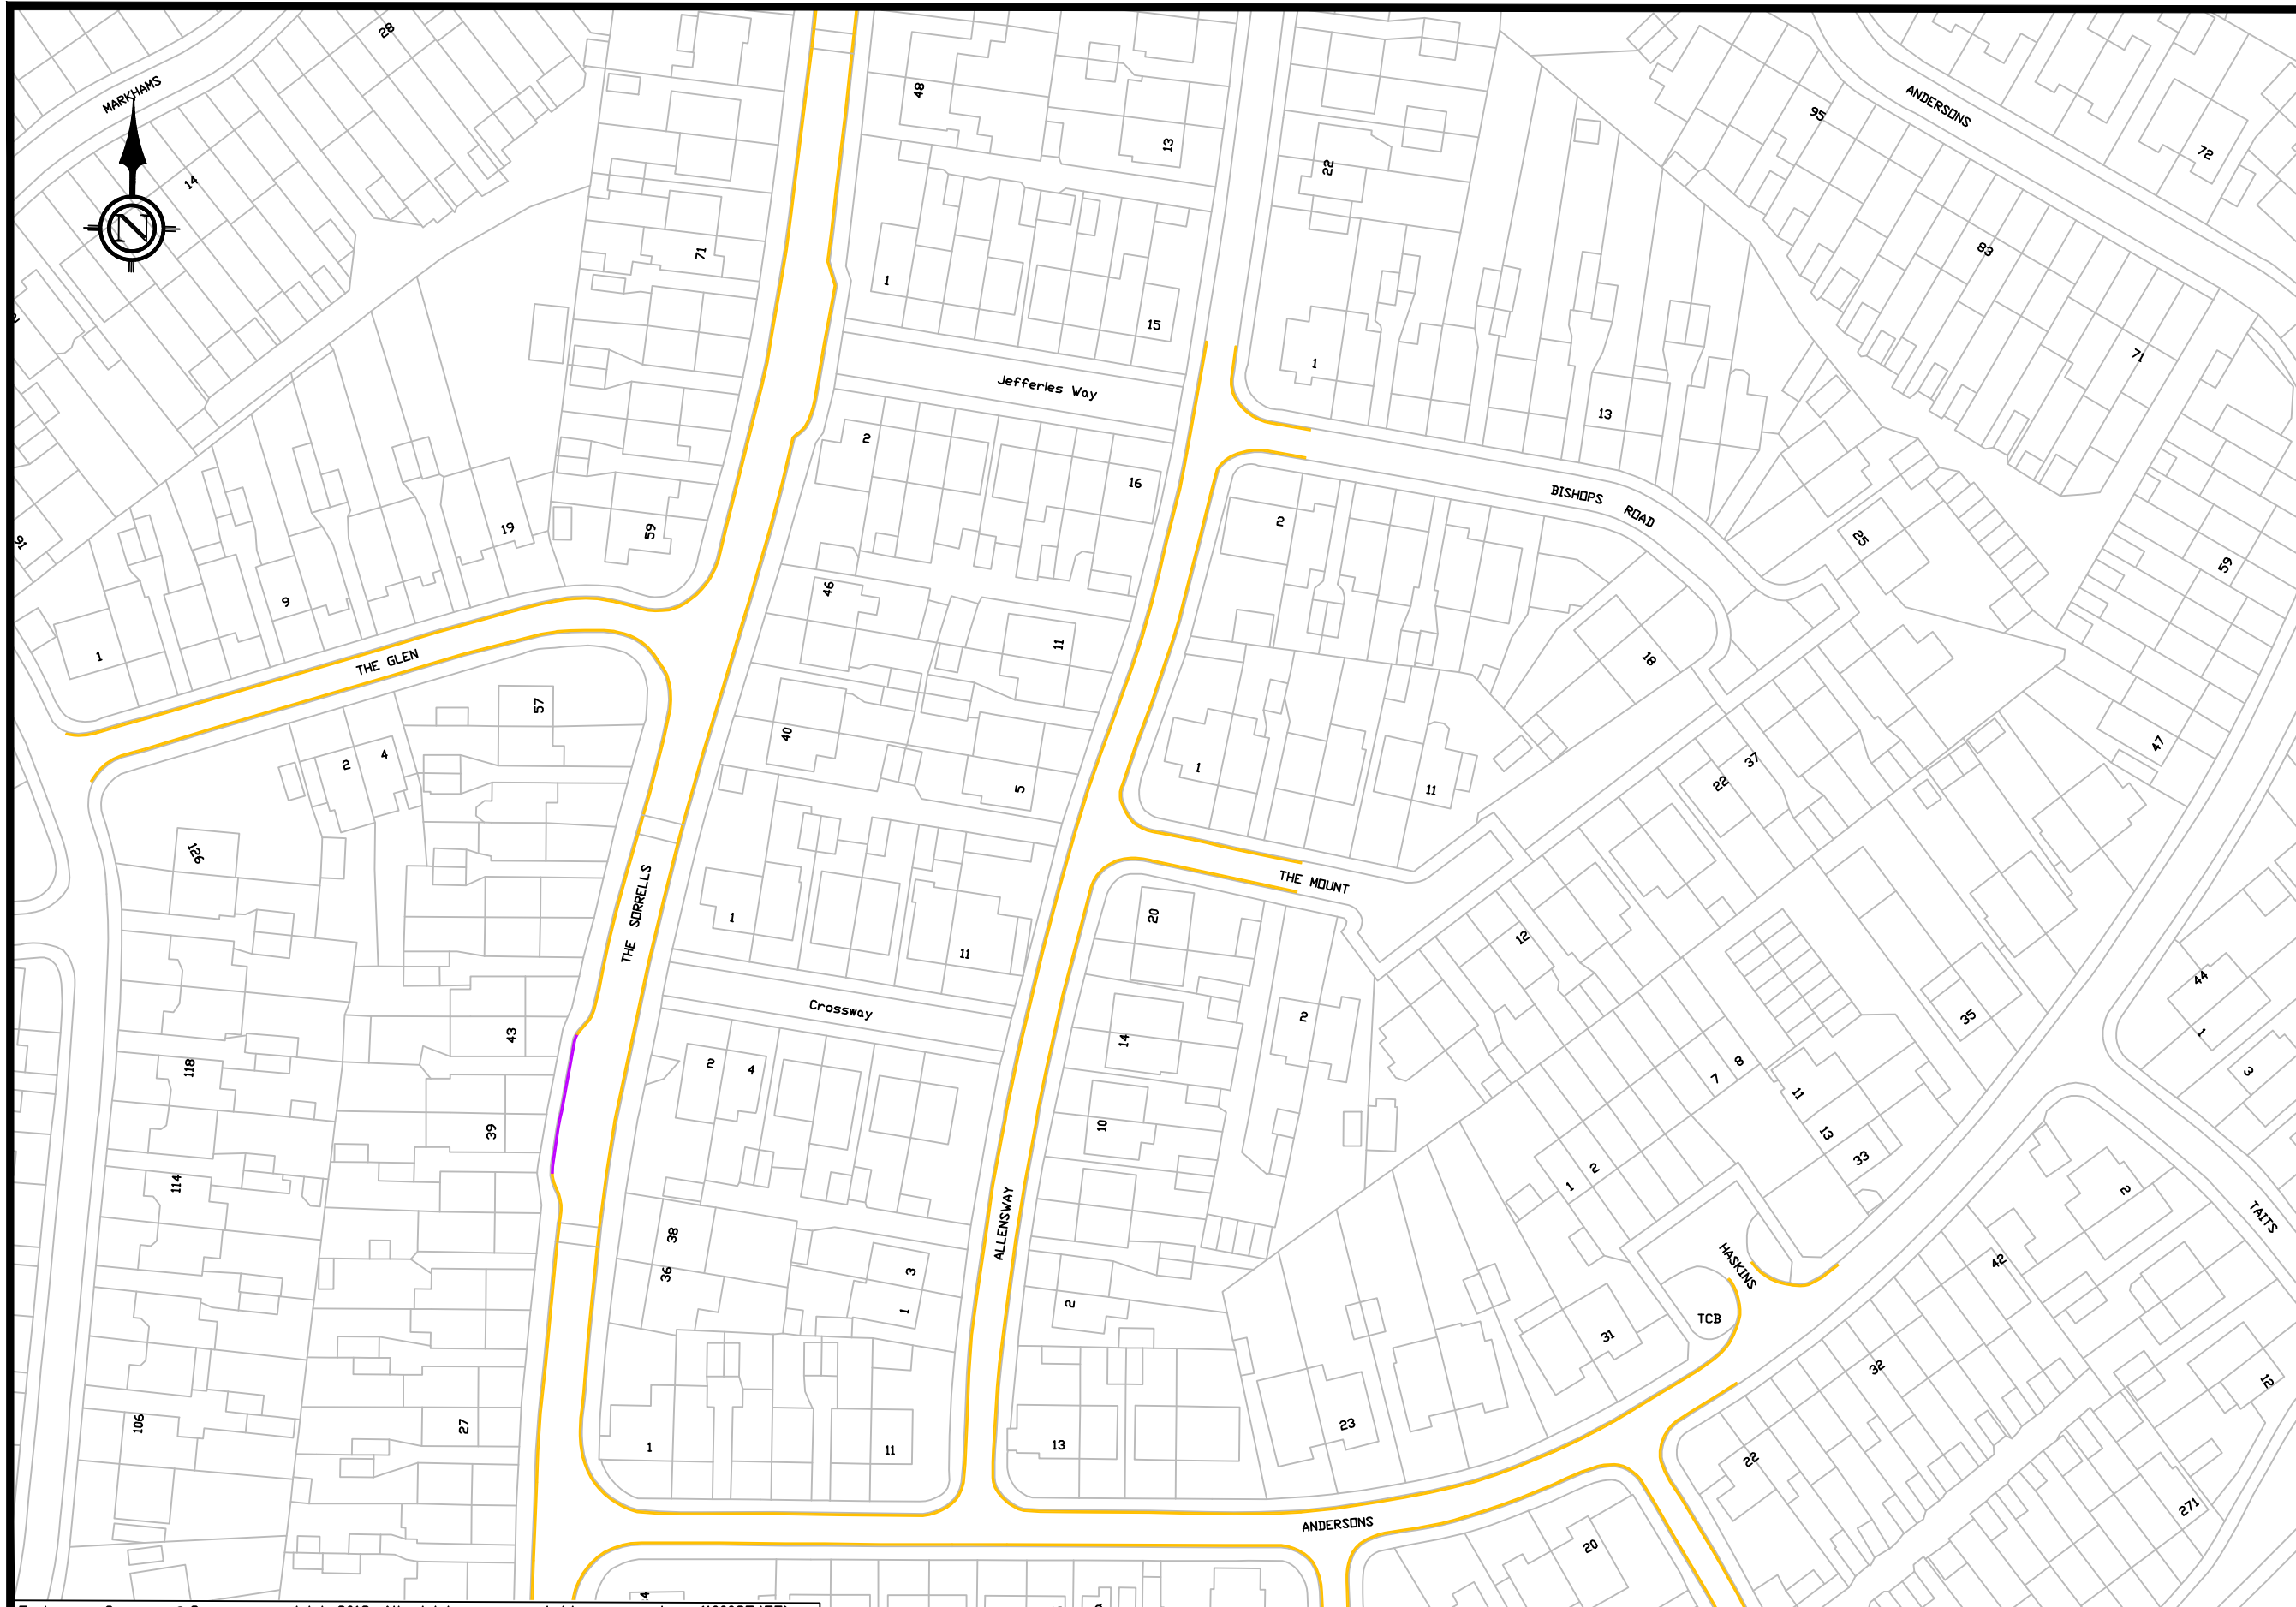

Notes

1. ALL DIMENSIONS ARE IN METRES UNLESS OTHERWISE STATED.
2. THIS DRAWING SHALL BE READ IN CONJUNCTION WITH THE SPECIFICATION IN VOLUME 2 'SERVICE INFORMATION' AND ASSOCIATED ANNEXES.
3. THE CONTRACTOR IS TO MAINTAIN ACCESS TO ALL PROPERTIES AND BUSINESSES AT ALL TIMES. ALL REMAINING STREET FURNITURE AND TREES TO BE PROTECTED DURING WORKS.
4. ALL ROAD MARKINGS TO BE IN ACCORDANCE WITH 'THE TRAFFIC SIGNS REGULATIONS AND GENERAL DIRECTIONS 2016' & 'TRAFFIC SIGNS MANUAL - CHAPTER 5: ROAD MARKINGS' AND AUTHORISATION OF TRAFFIC SIGNS AND ROAD MARKINGS.
5. ROAD MARKINGS SHALL BE IN THERMOPLASTIC SCREED WITH APPLIED SOLID GLASS BEADS.
6. WHERE RETAINED ROAD MARKINGS HAVE BEEN DAMAGED BY MARKINGS REMOVAL WORKS, THEY ARE TO BE REFRESHED.

Key:

- Existing Double Yellow Lines
- Proposed Double Yellow Lines To Be Removed

THURROCK COUNCIL

Transport Development
 Civic Offices
 New Road, Grays
 Essex, RM17 6SL
 Tel: 01375 652214

Project
**DOUBLE YELLOW LINES
 REVOCATIONS TRD
 STANFORD EAST AND
 CORRINGHAM TOWN NO.2**
 20F2

Designed	BS	Drawn	BS
Checked	BS	Approved	BS
Date	21-01-20	Scale	NTS@A3
Drawing No.	DYL-SLH-02	Rev.	-