





**Key to Restriction Types Displayed**  
 ——— No waiting at any time

SCALE	1 : 500
DATE	24/08/2020
DRAWING No.	Page 1 of 1
DRAWN BY	

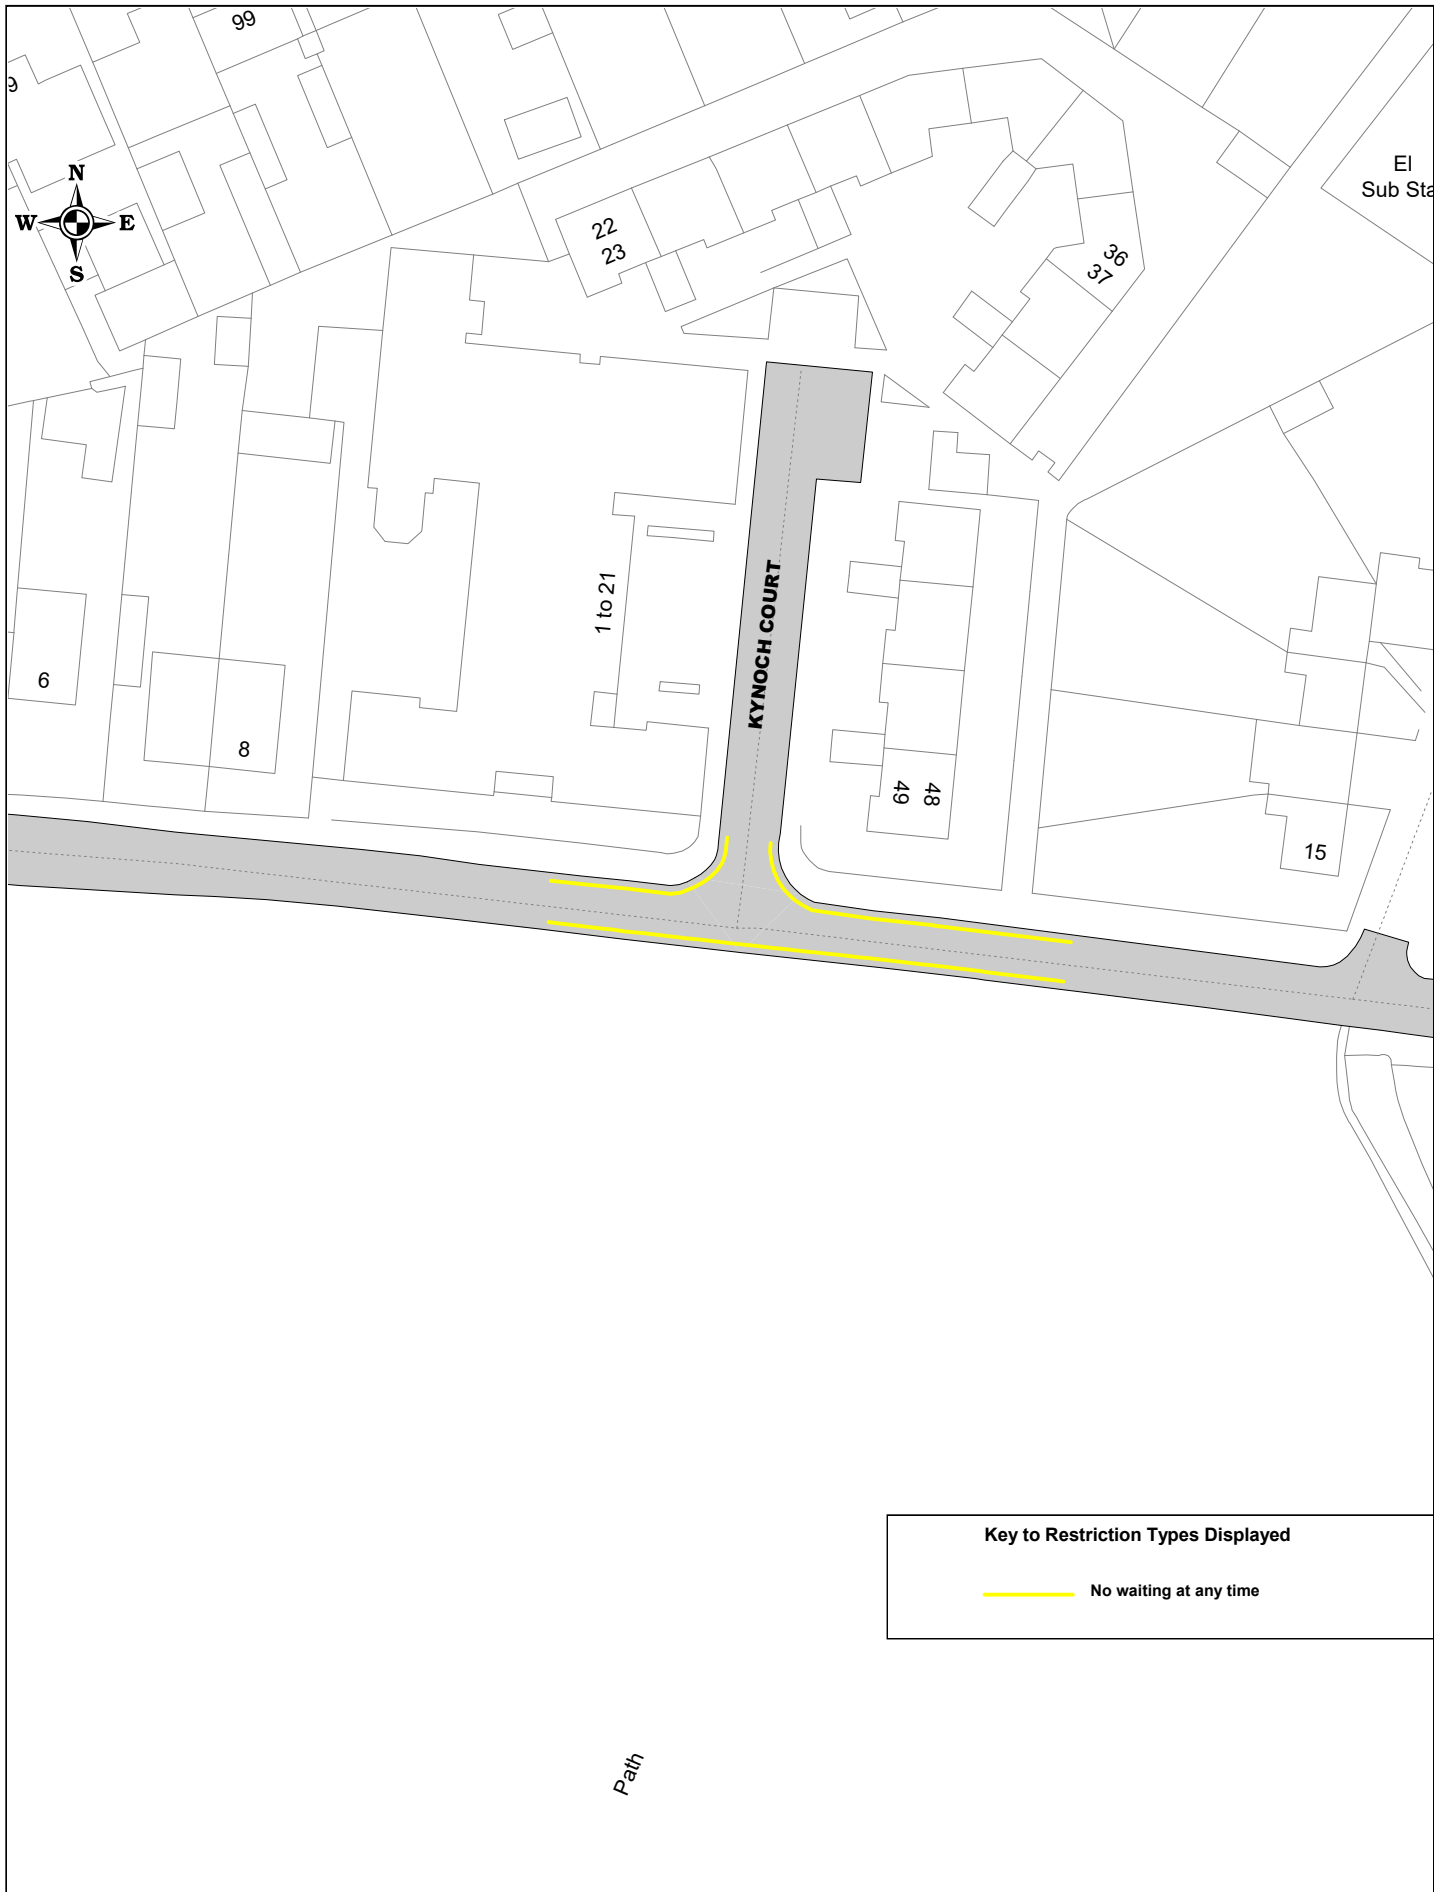

Key to Restriction Types Displayed	
	No waiting at any time

Path




**Key to Restriction Types Displayed**

——— No waiting at any time





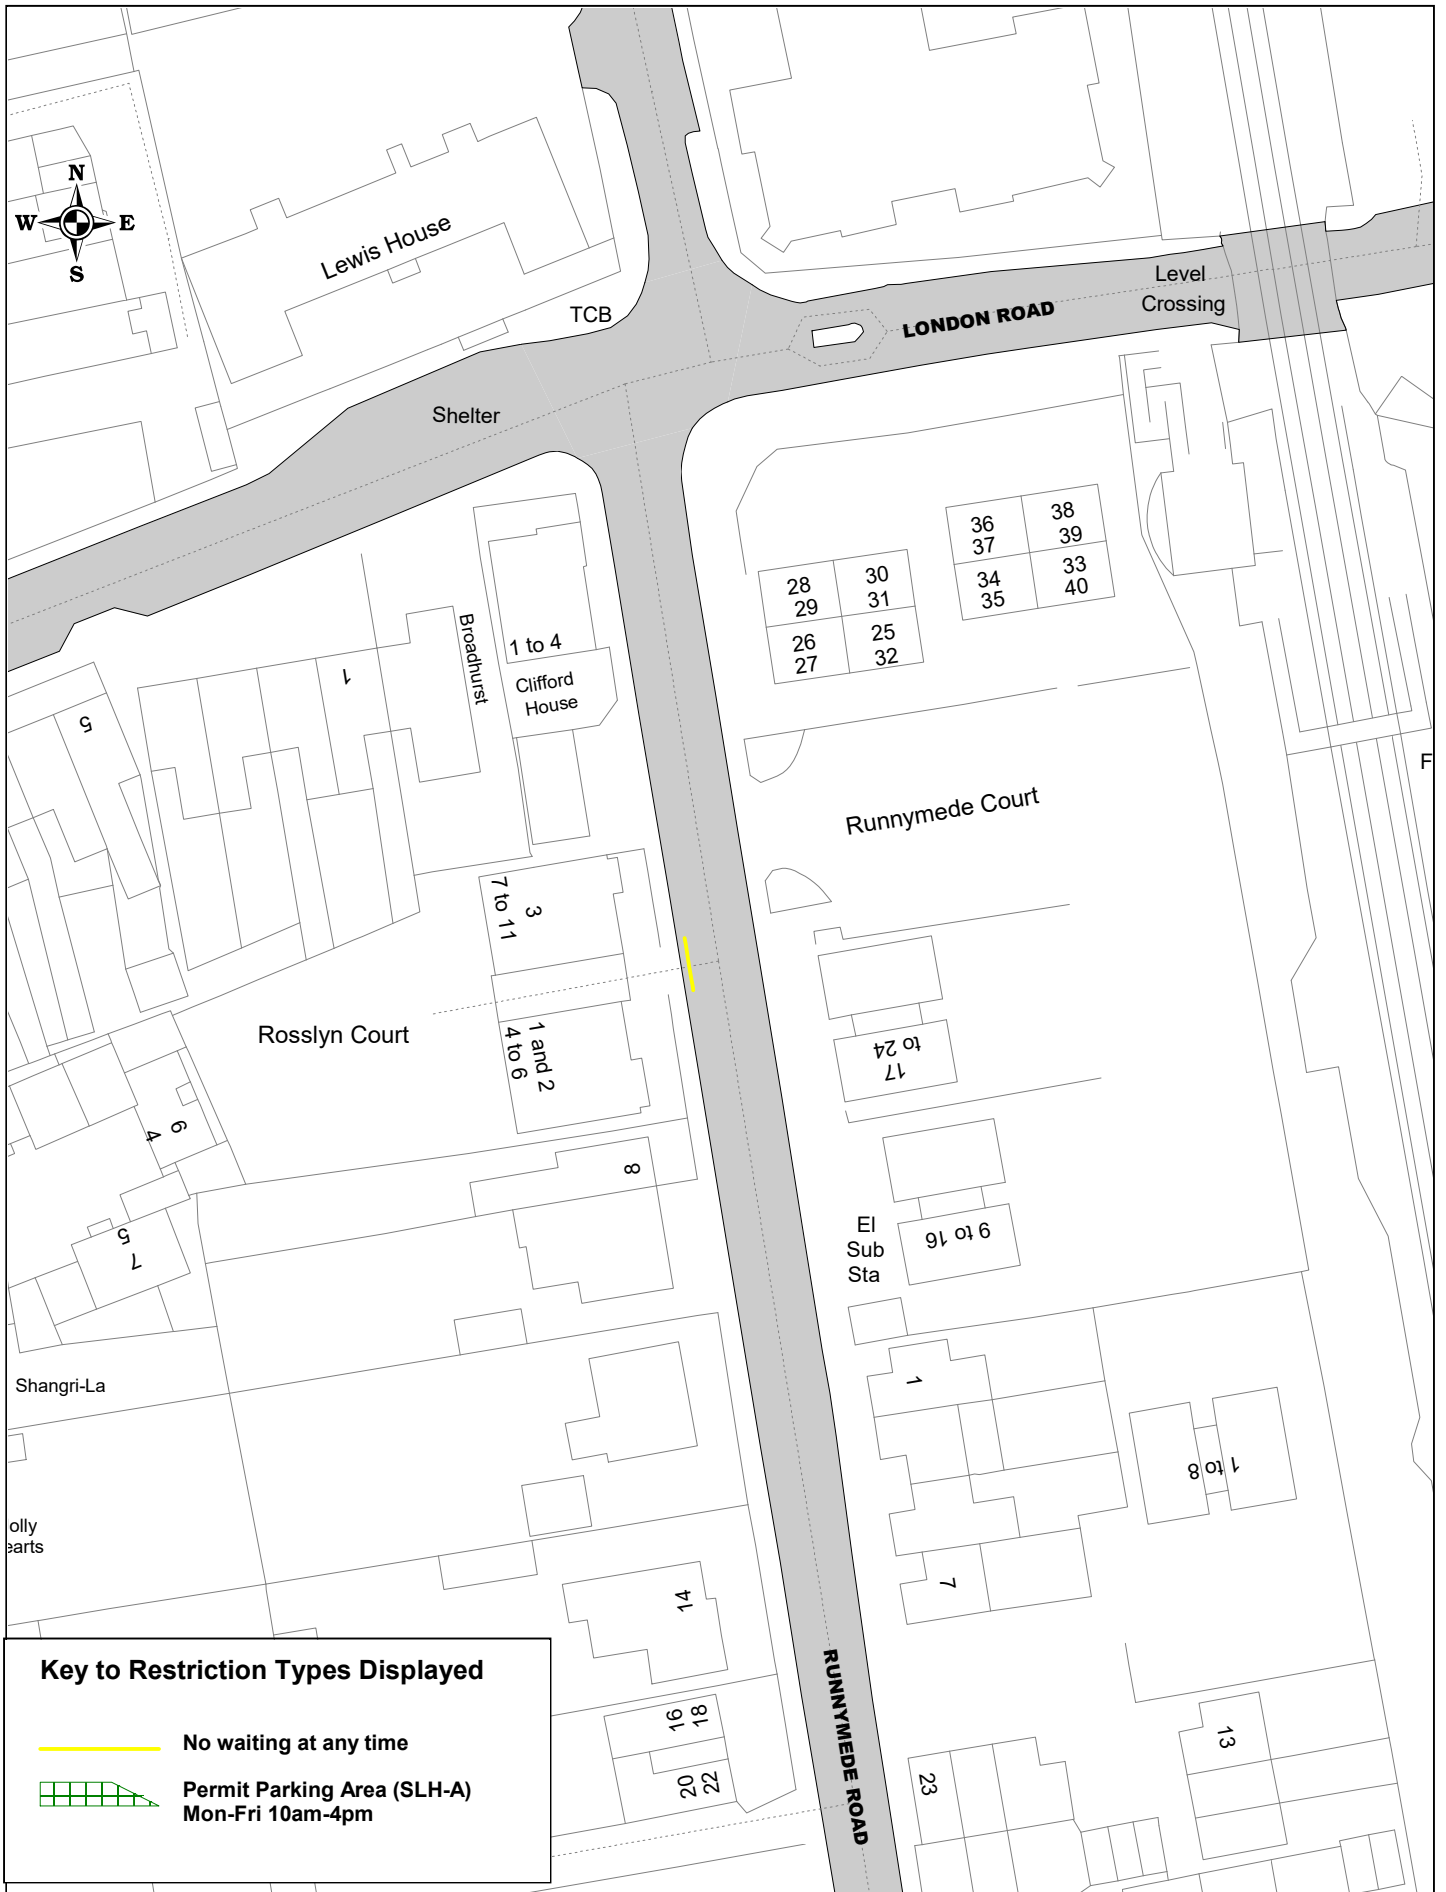

**Key to Restriction Types Displayed**  
— No waiting at any time




**Key to Restriction Types Displayed**

-  No waiting at any time
-  Permit Parking Area (SLH-A)  
Mon-Fri 10am-4pm

SCALE	1 : 700
DATE	24/08/2020
DRAWING No.	Page 1 of 1
DRAWN BY	



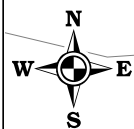

**Key to Restriction Types Displayed**

— No waiting at any time