


Stanford Le Hope C Limited Waiting Bays

SCALE	1 : 1250
DATE	02/09/2019
DRAWING No.	Page 1 of 4
DRAWN BY	

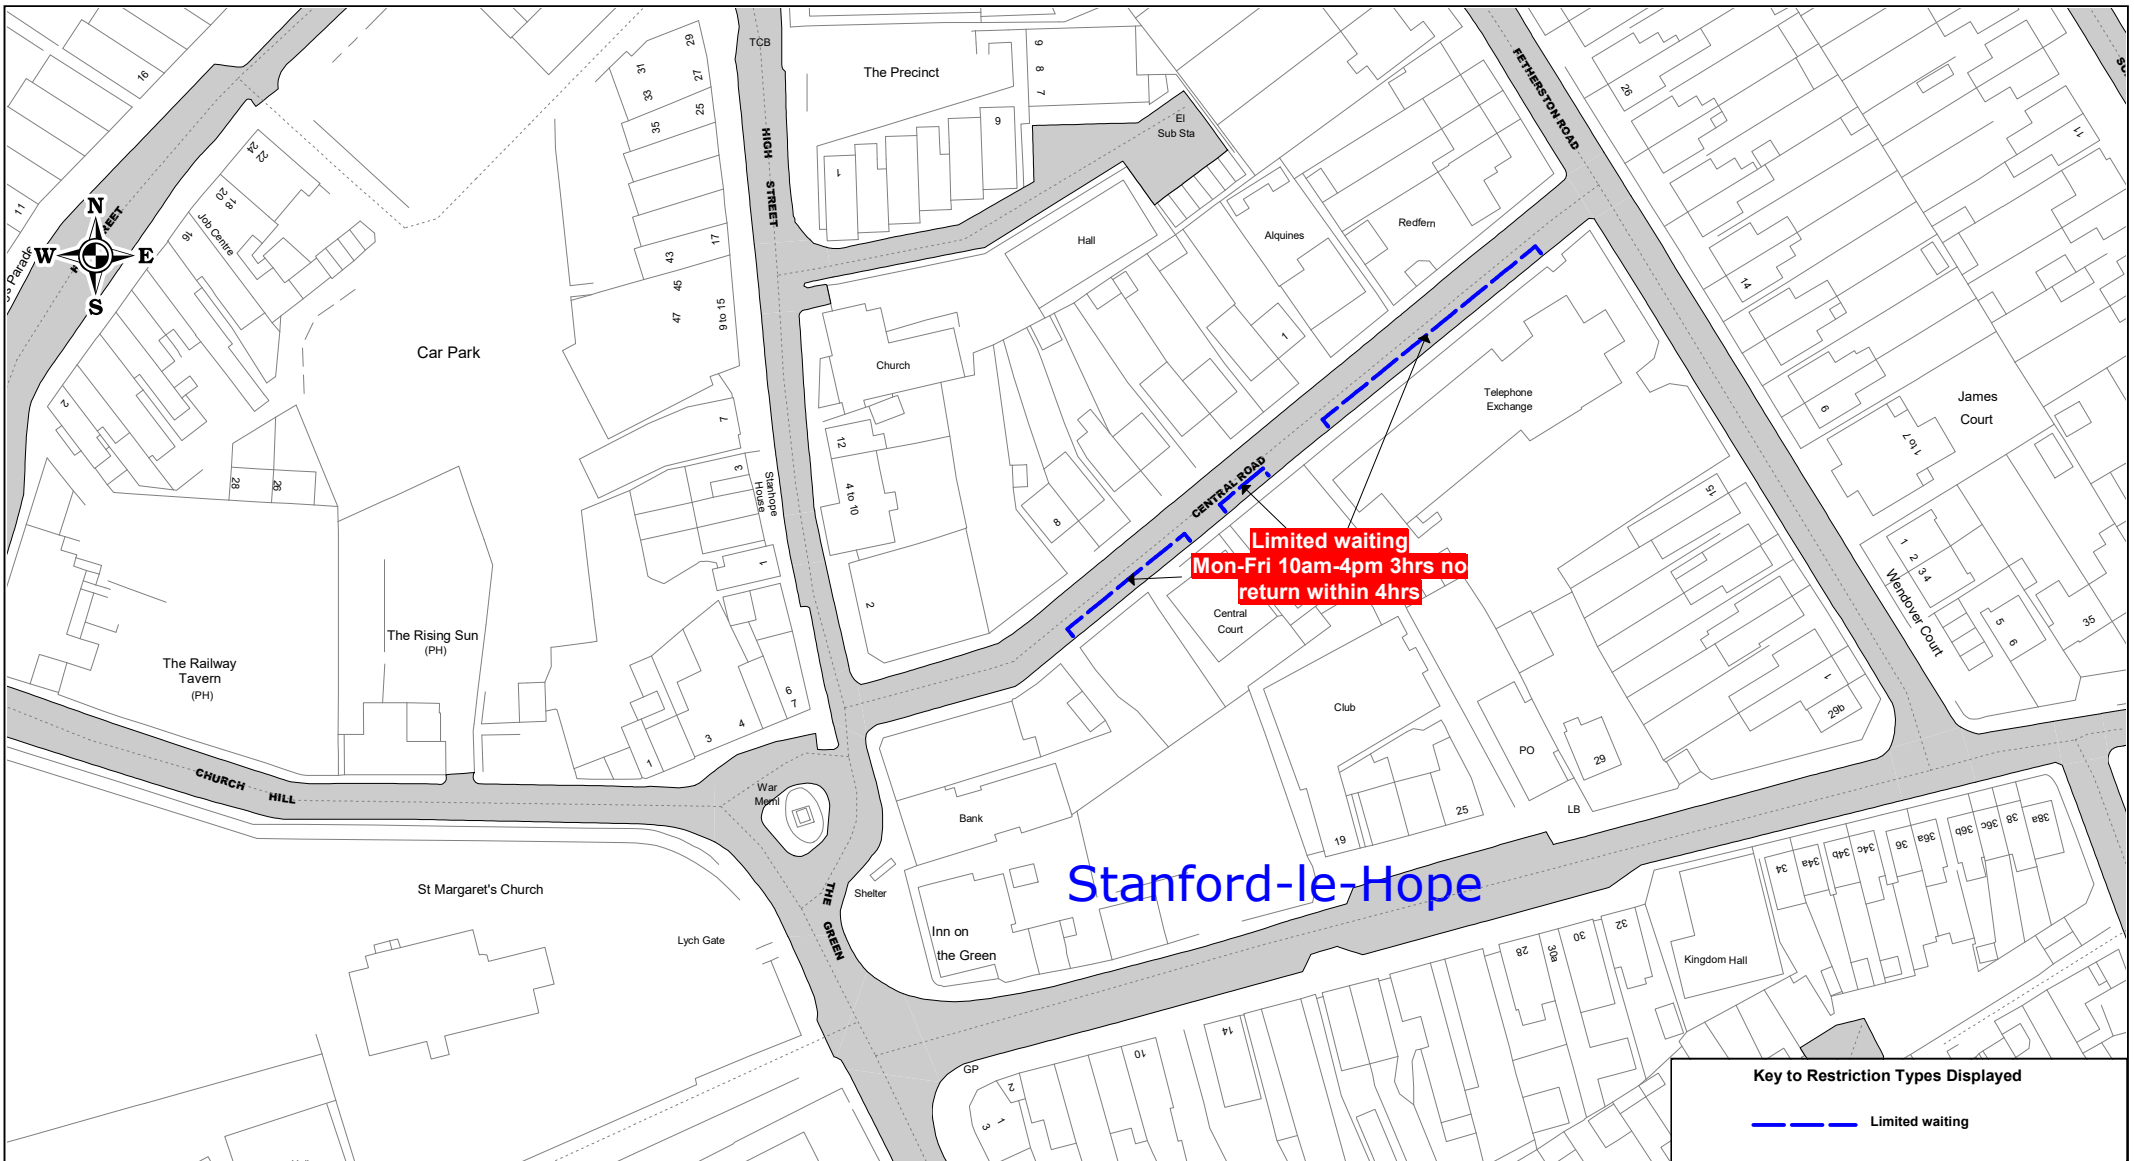


Stanford Le Hope C Limited Waiting Bays




© Crown copyright. All rights reserved
 Thurrock Council
 Licence No. 100025457 2019


SCALE	1 : 1250
DATE	02/09/2019
DRAWING No.	Page 2 of 4
DRAWN BY	

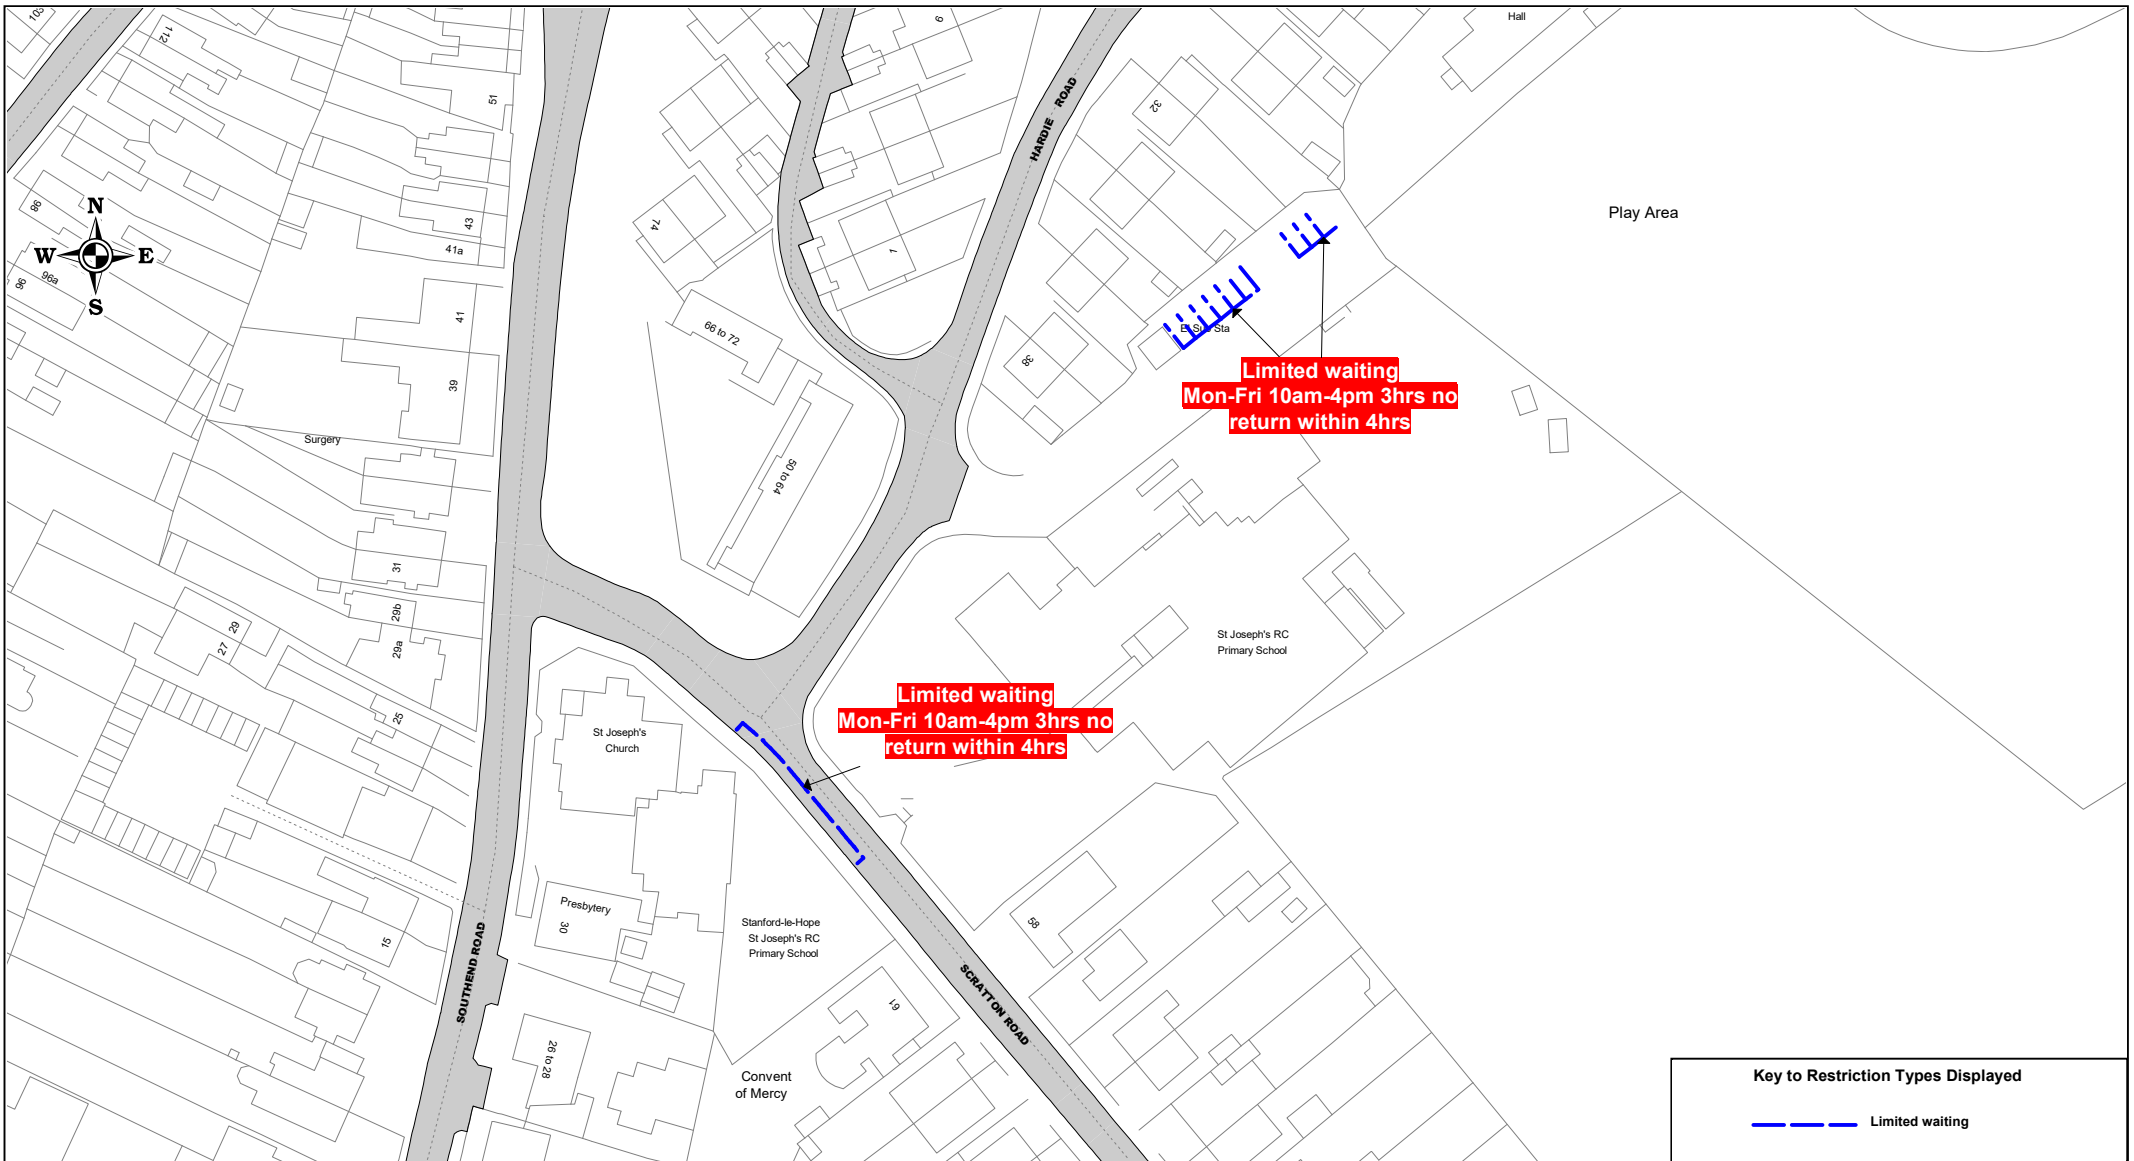


Stanford Le Hope C Limited Waiting Bays

SCALE	1 : 1250
DATE	02/09/2019
DRAWING No.	Page 3 of 4
DRAWN BY	

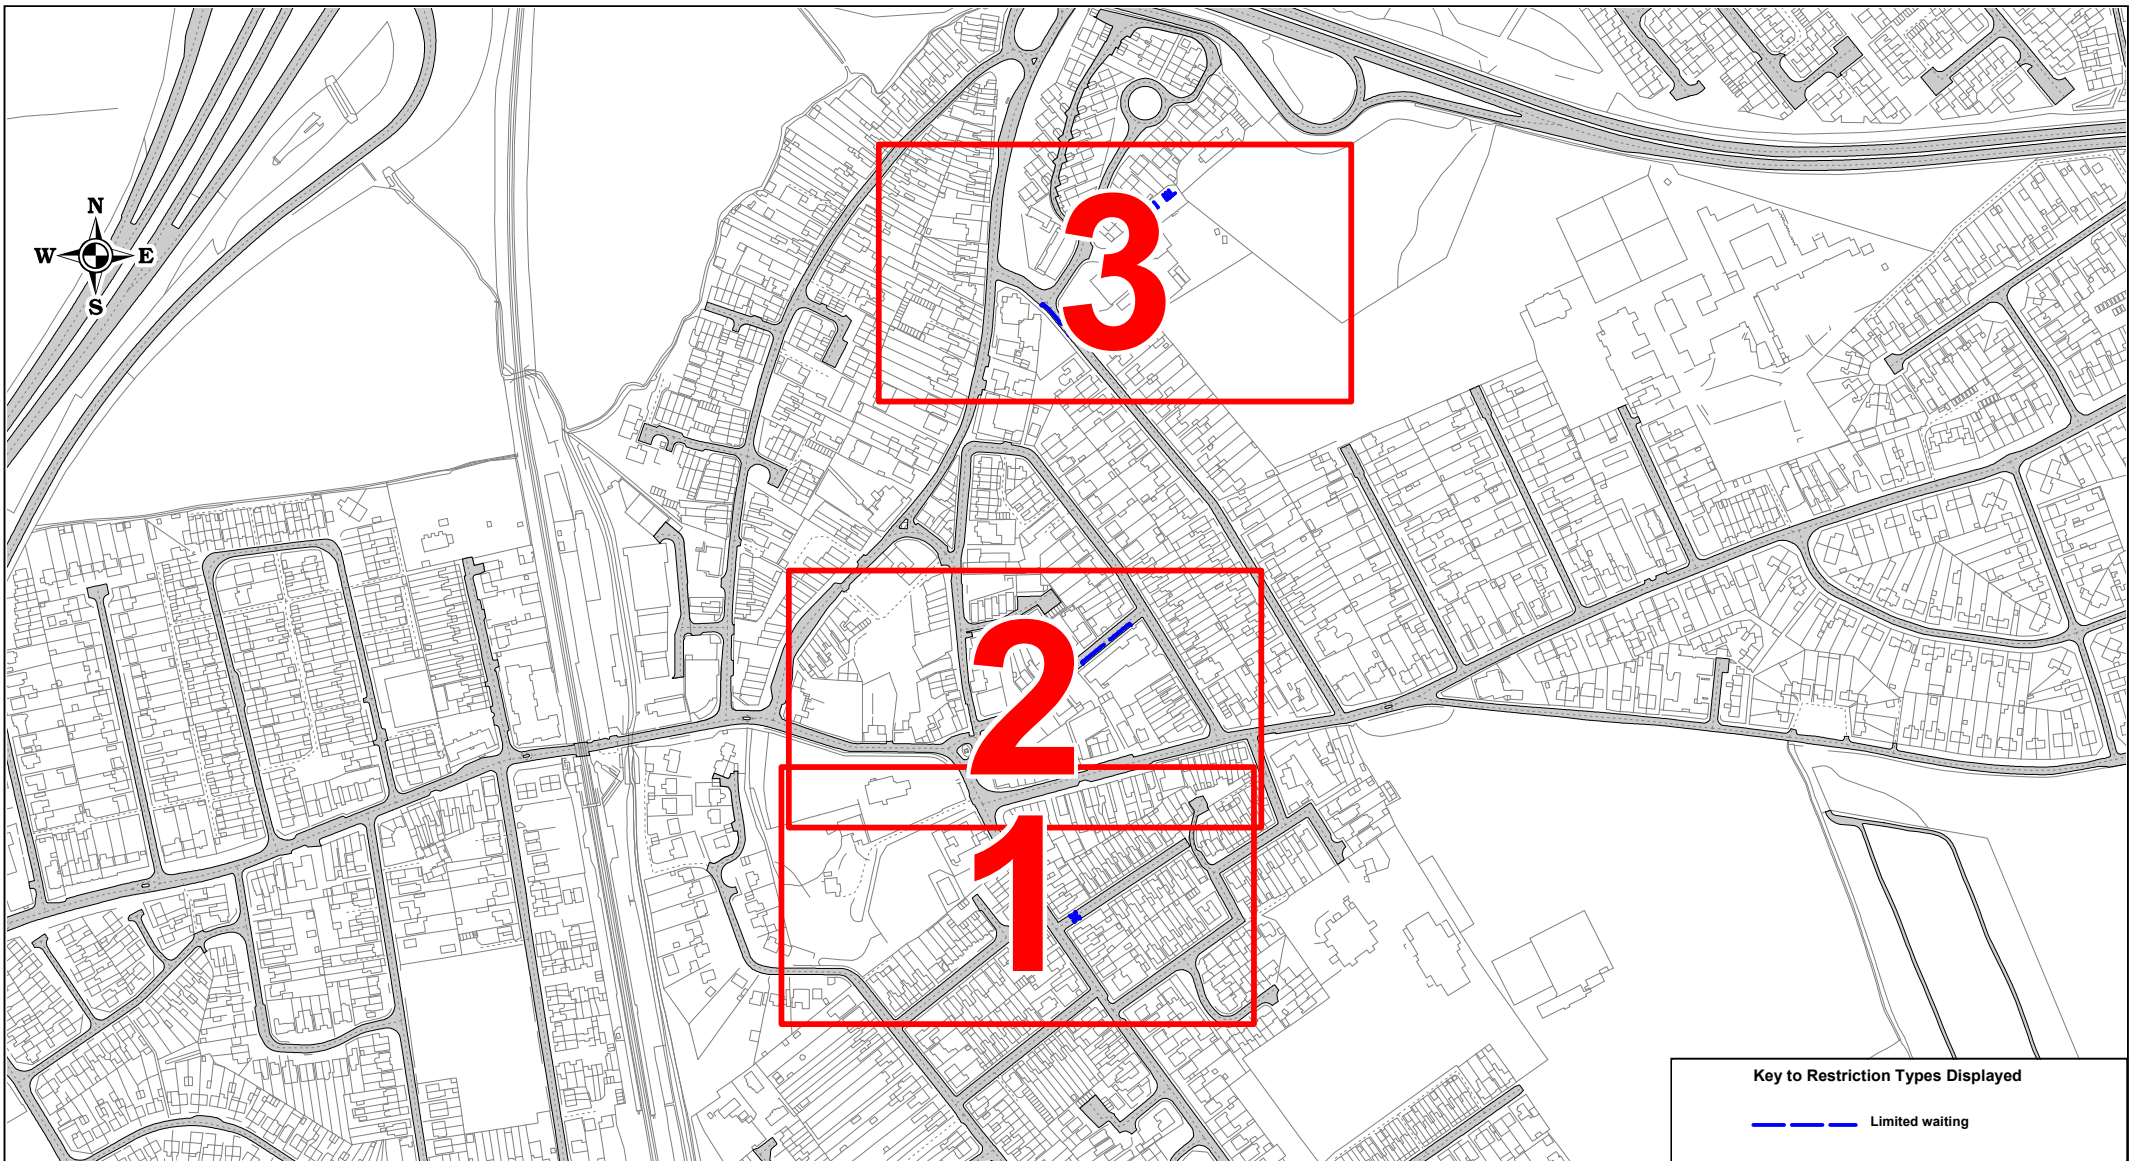

Key to Restriction Types Displayed	
	Limited waiting

 thurrock.gov.uk	Stanford Le Hope C Limited Waiting Bays	SCALE	1 : 5600
		DATE	02/09/2019
		DRAWING No.	Page 4 of 4
		DRAWN BY	
		© Crown copyright. All rights reserved Thurrock Council Licence No. 100025457 2019	