



Key to Restriction Types Displayed

 40mph



A1013 Stanford Road

© Crown copyright. All rights reserved
 Thurrock Council
 Licence No. 100025457 2022


SCALE	1 : 2500
DATE	11/04/2022
DRAWING No.	Page 1 of 4
DRAWN BY	



SCALE	1 : 2500
DATE	11/04/2022
DRAWING No.	Page 2 of 4
DRAWN BY	



SCALE	1 : 2500
DATE	11/04/2022
DRAWING No.	Page 3 of 4
DRAWN BY	

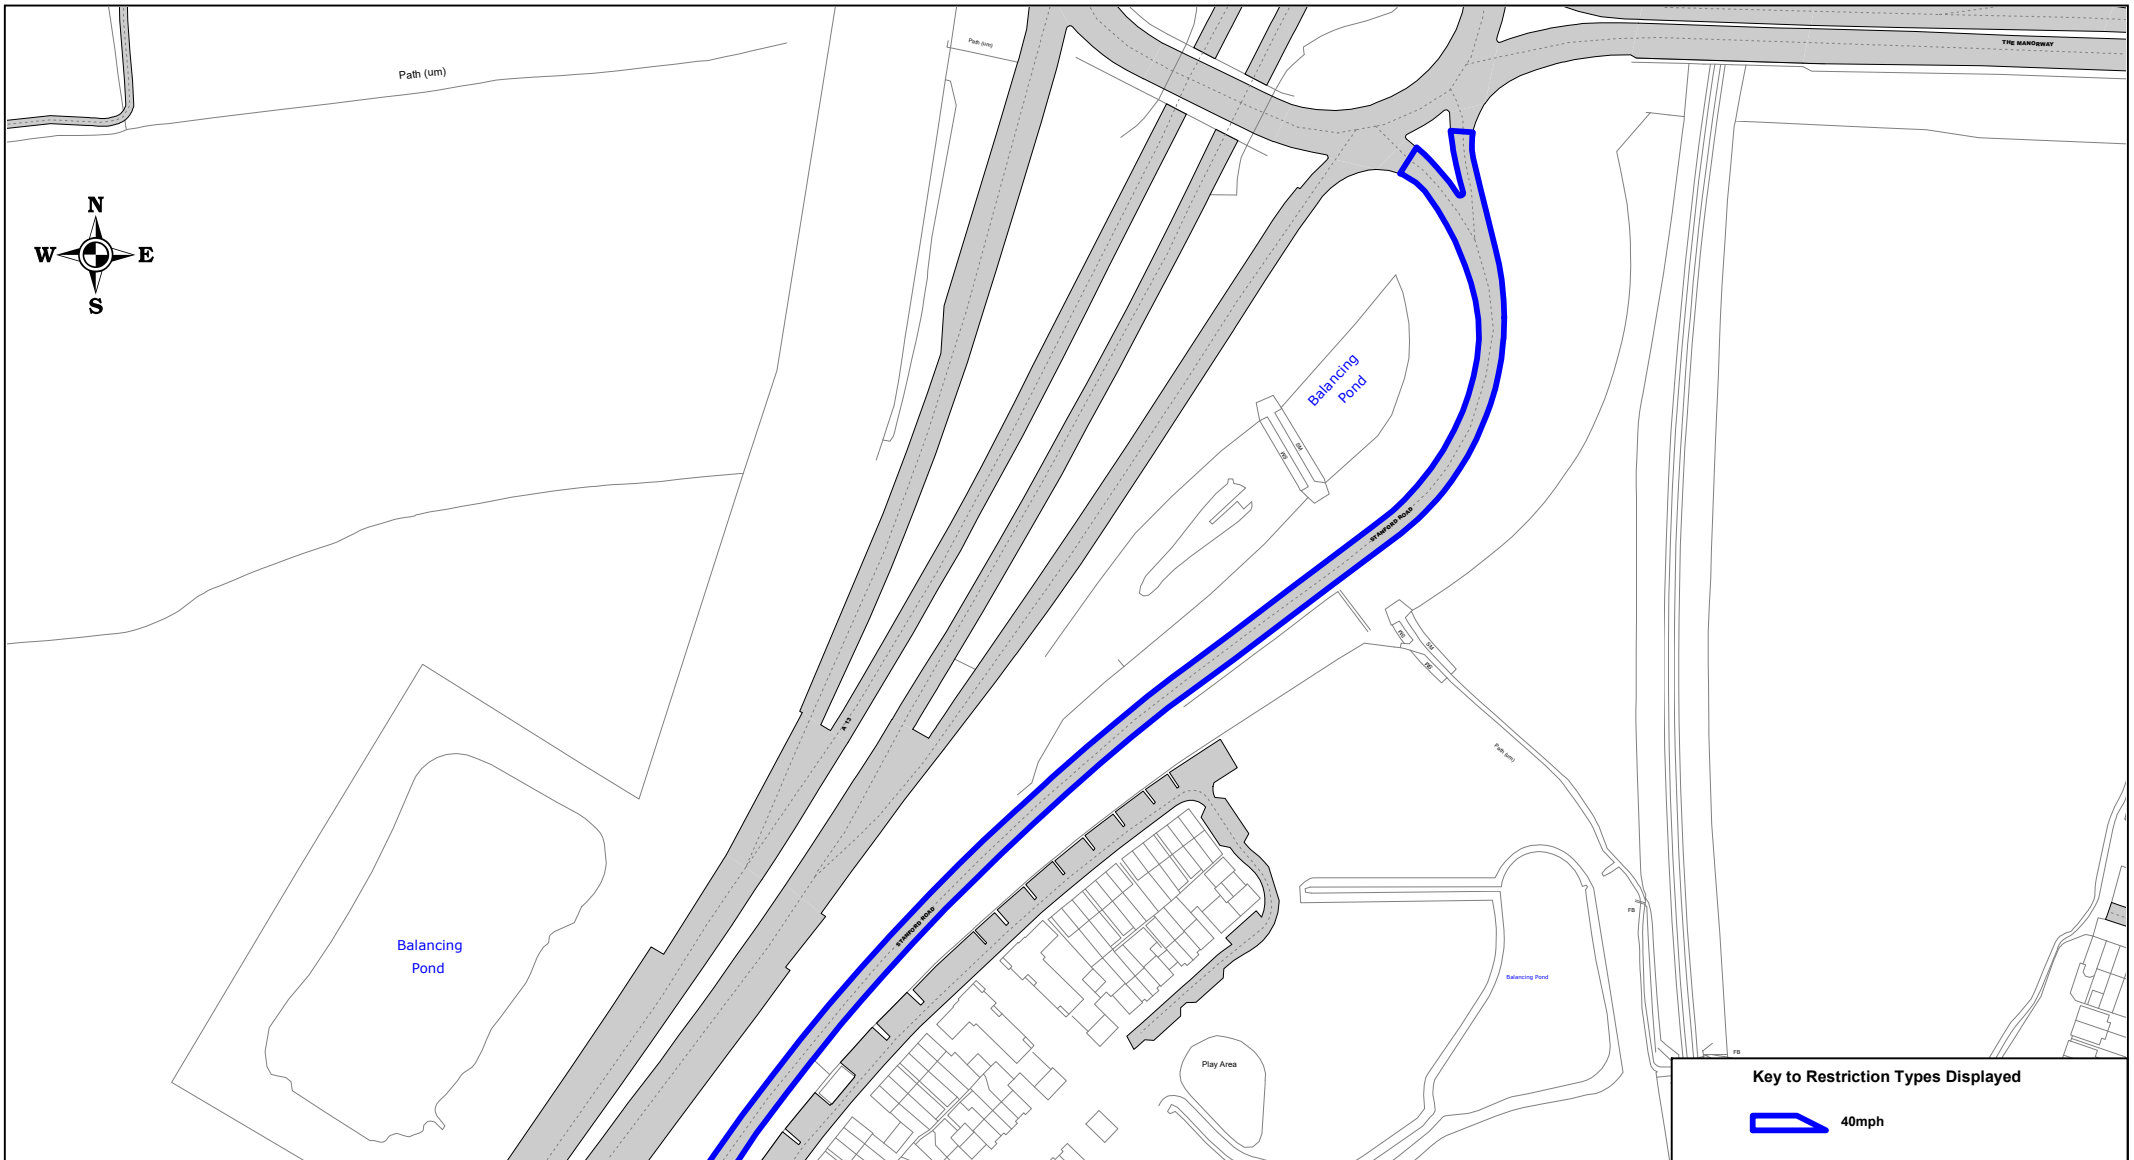

SCALE	1 : 2500
DATE	11/04/2022
DRAWING No.	Page 4 of 4
DRAWN BY	