





**Key to Restriction Types Displayed**

-  No waiting at any time
-  Permit Parking Area (SLH-A)  
Mon-Fri 10am-4pm

|             |                |
|-------------|----------------|
| SCALE       | 1 : 700        |
| DATE        | 24/08/2020     |
| DRAWING No. | Page<br>1 of 1 |
| DRAWN BY    |                |

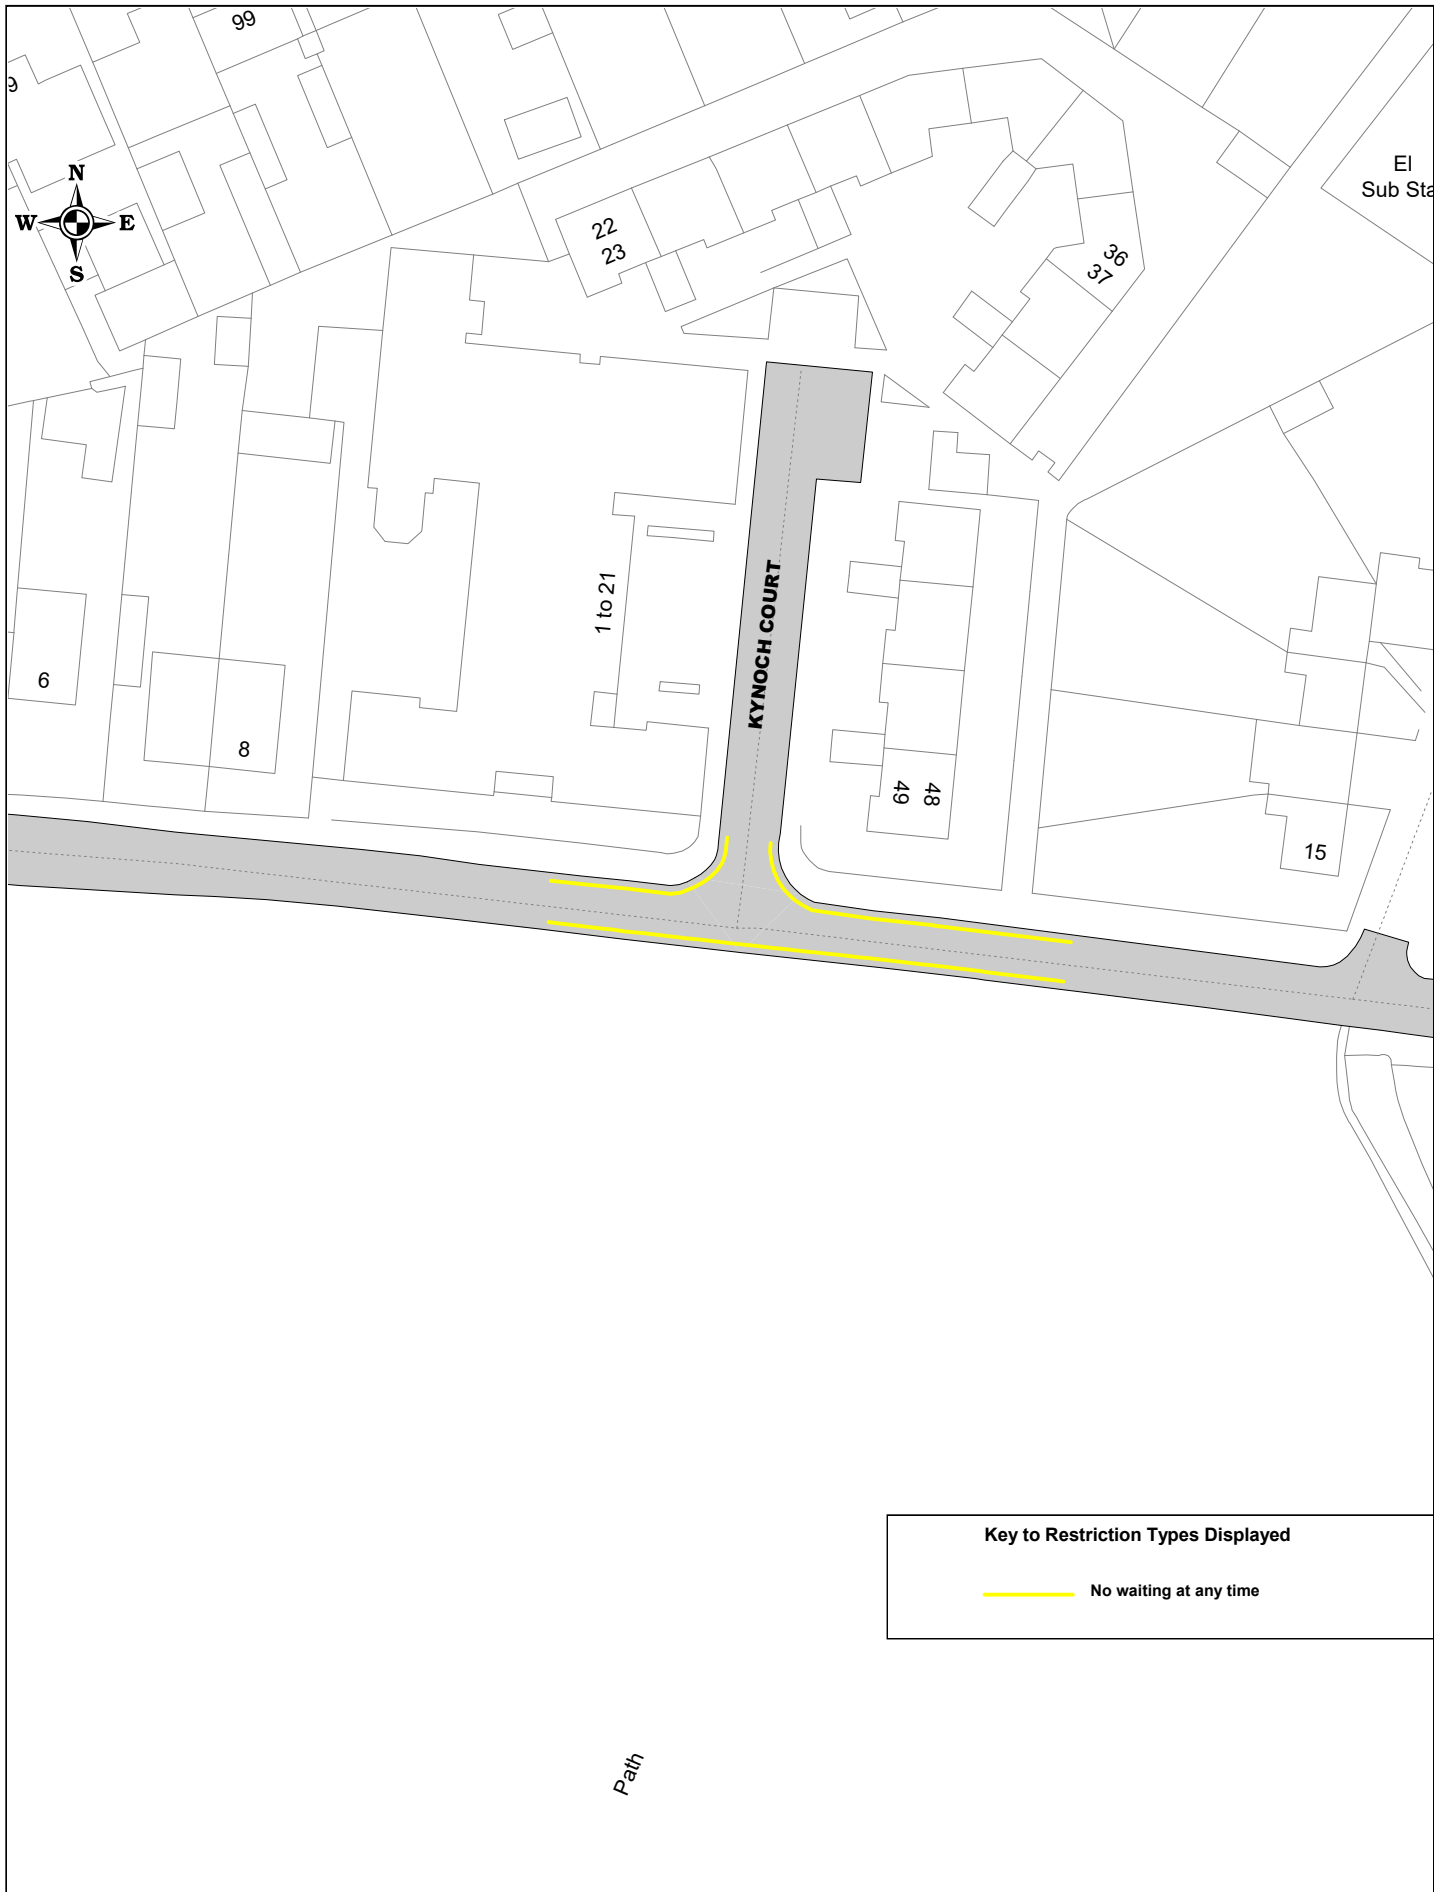

| Key to Restriction Types Displayed  |                        |
|---|------------------------|
|  | No waiting at any time |

Path




**Key to Restriction Types Displayed**

— No waiting at any time




**Key to Restriction Types Displayed**

——— No waiting at any time

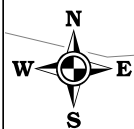

**Key to Restriction Types Displayed**

 No waiting at any time




**Key to Restriction Types Displayed**  
 ——— No waiting at any time

|             |                |
|-------------|----------------|
| SCALE       | 1 : 500        |
| DATE        | 24/08/2020     |
| DRAWING No. | Page<br>1 of 1 |
| DRAWN BY    |                |
|             |                |





**Key to Restriction Types Displayed**

 No waiting at any time



**Key to Restriction Types Displayed**

-  No waiting at any time
-  Permit Parking Area (SLH-A)  
Mon-Fri 10am-4pm