
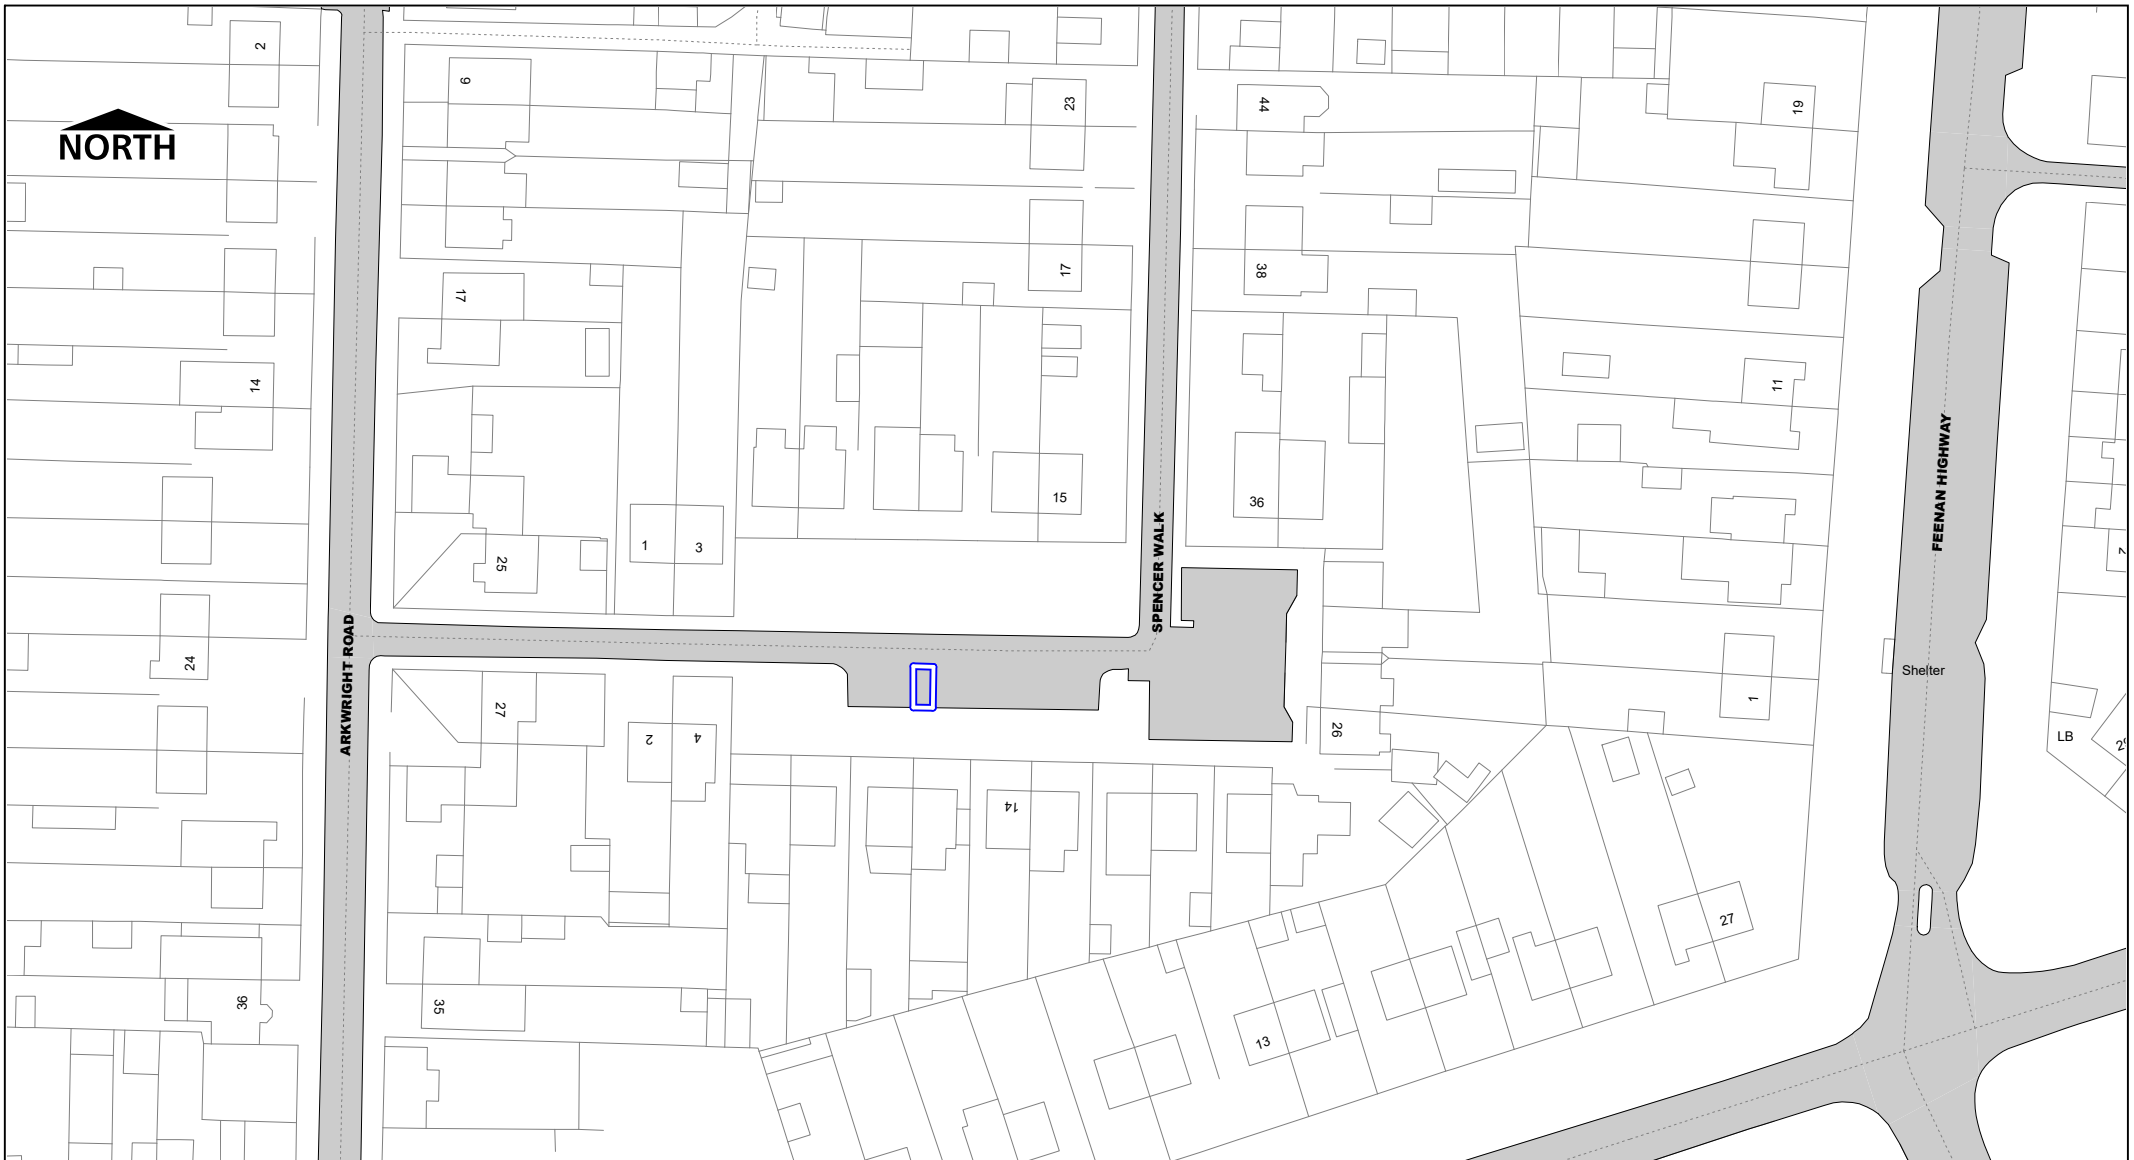


Key to Restriction Types Displayed


 Disabled Badge Holders Parking



Chadwell St Mary No 7 Spencer Walk Plan

© Crown copyright. All rights reserved
 Thurrock Council
 Licence No. 100025457 2023

Key to Restriction Types Displayed

 Disabled Badge Holders Parking

SCALE	1 : 1000
DATE	12/10/2023
DRAWING No.	Page 1 of 1
DRAWN BY	Zaki H