




SCALE	1 : 1250
DATE	24/10/2019
DRAWING No.	Page 1 of 5
DRAWN BY	

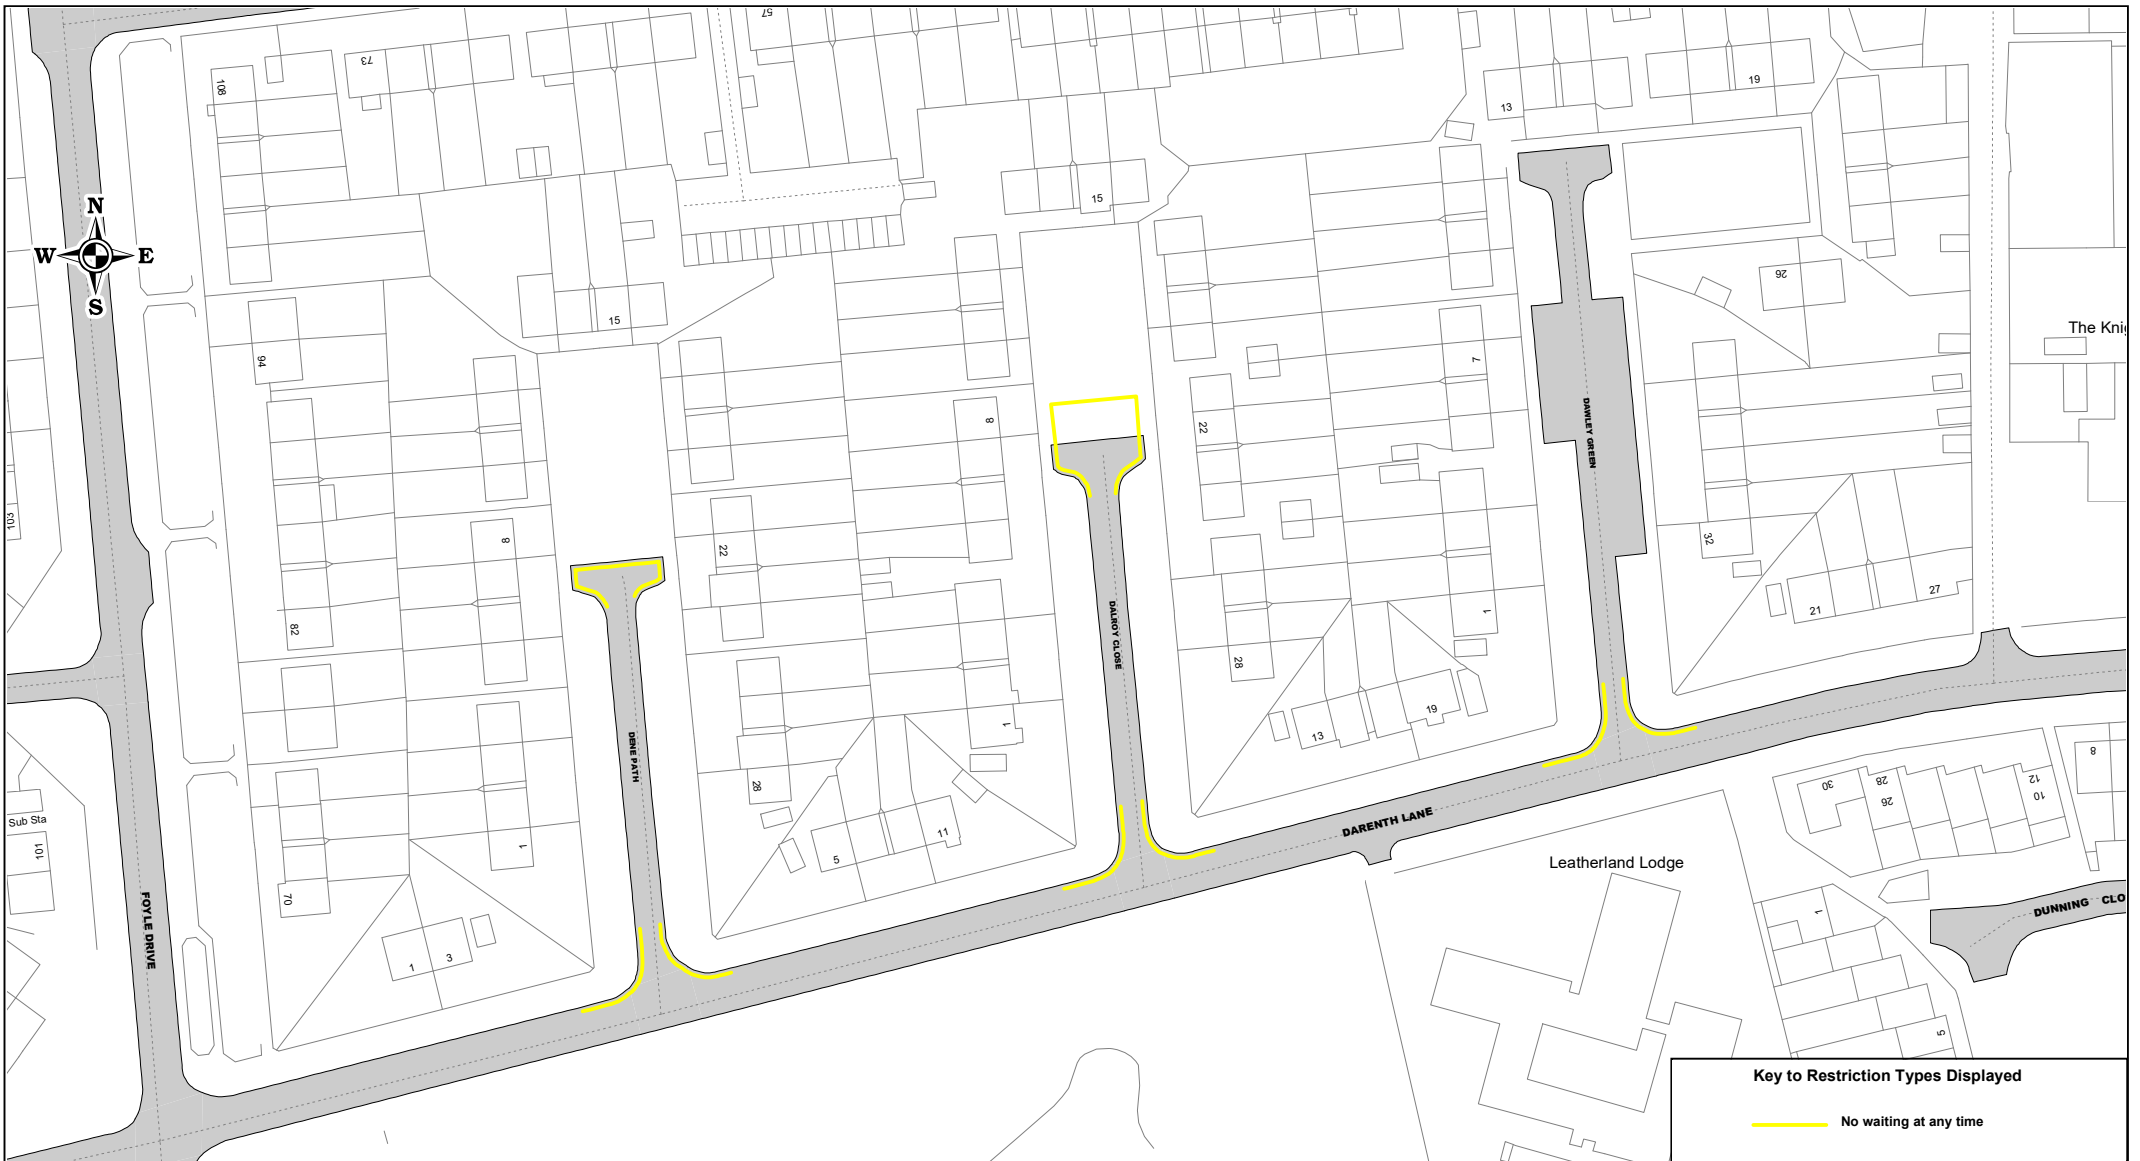


Darent Lane, Dene Path and Delroy Close South Ockendon


SCALE	1 : 1250
DATE	24/10/2019
DRAWING No.	Page 2 of 5
DRAWN BY	




Dacre Crescent, Dacre Avenue, Martin Road  
Park View and Park Lane Aveley

SCALE	1 : 1250
DATE	24/10/2019
DRAWING No.	Page 3 of 5
DRAWN BY	

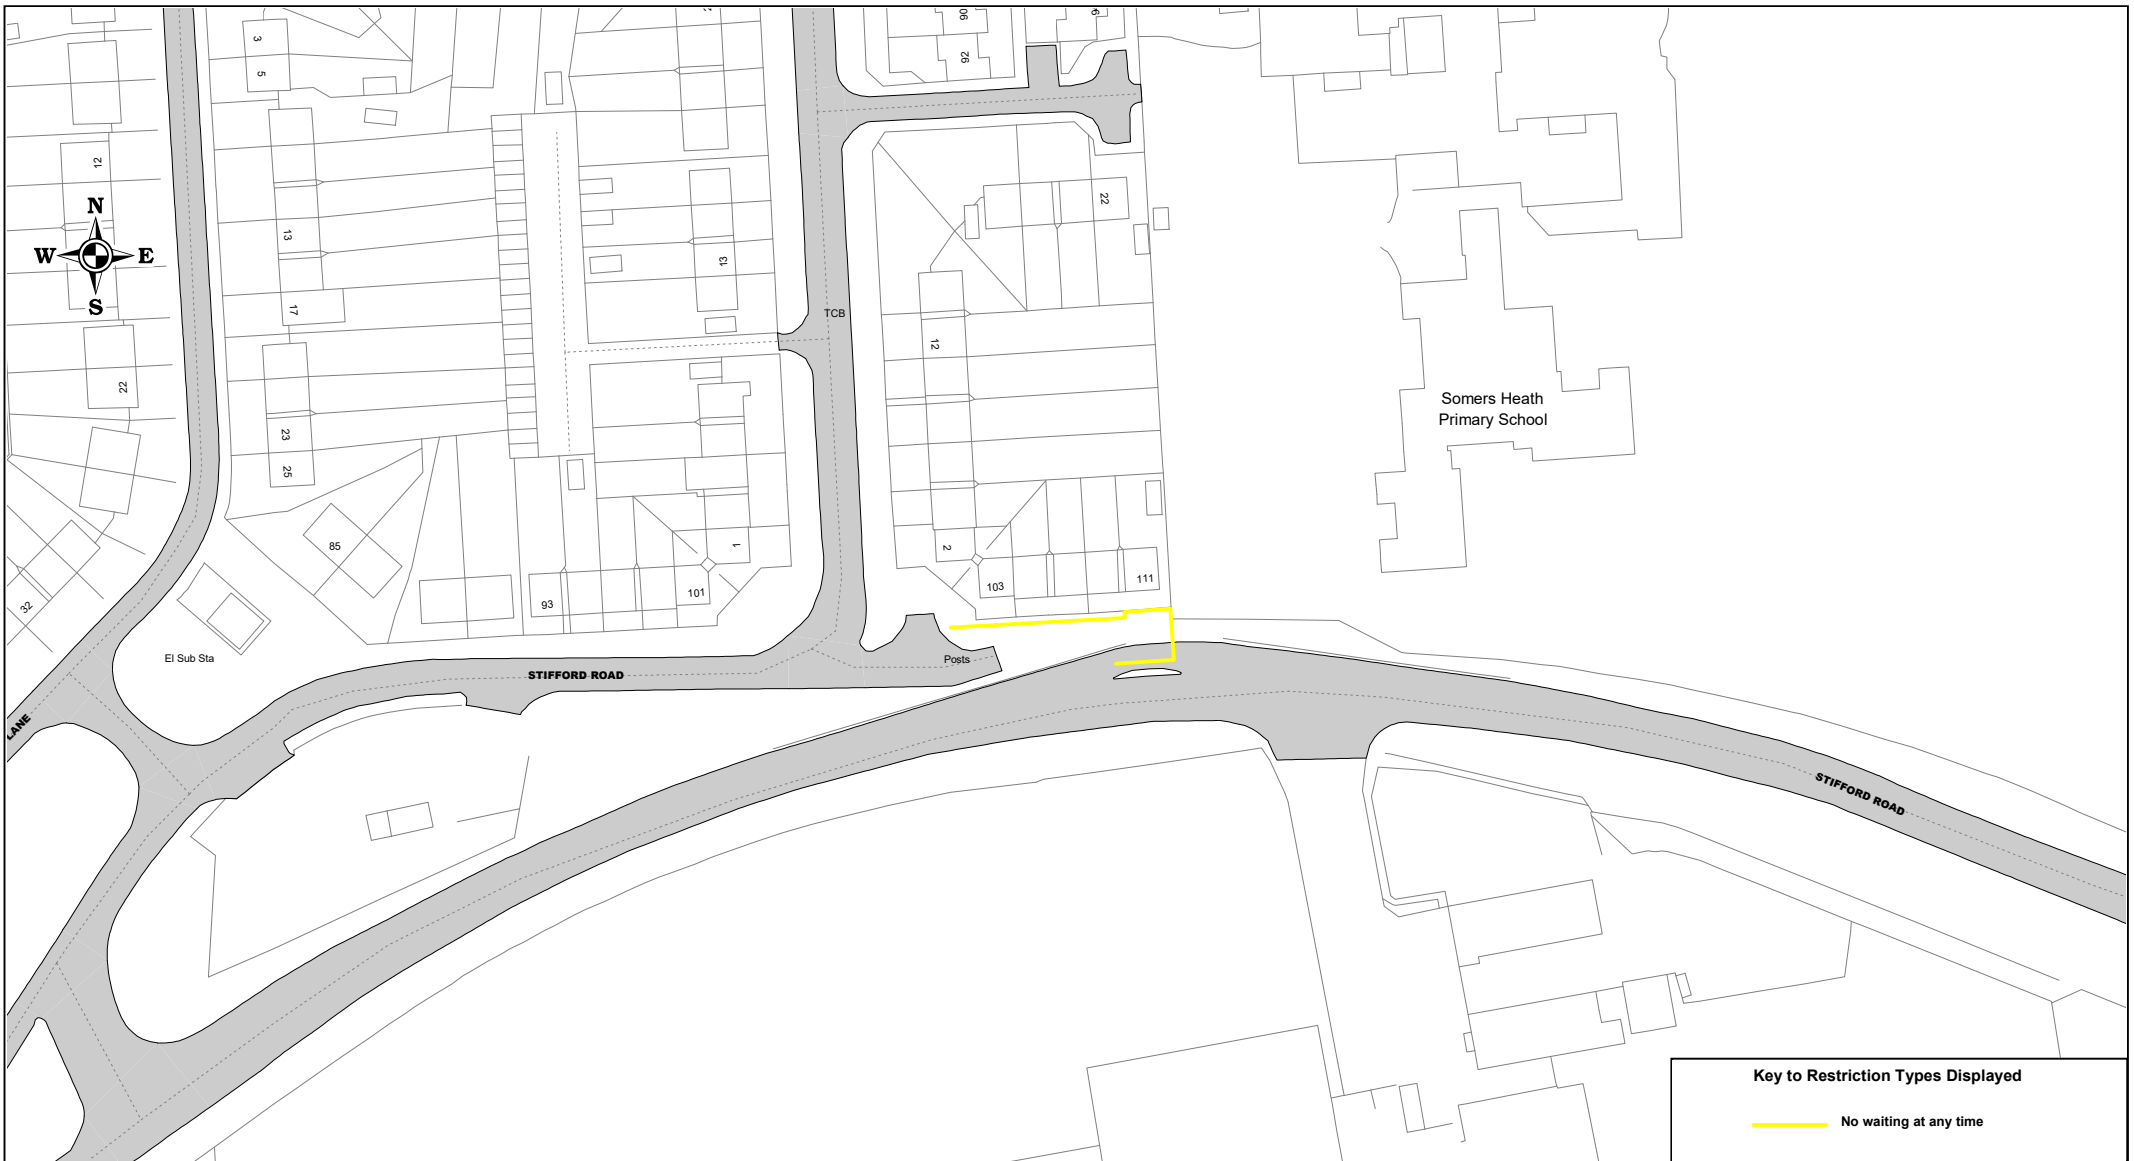

Key to Restriction Types Displayed	
	No waiting at any time

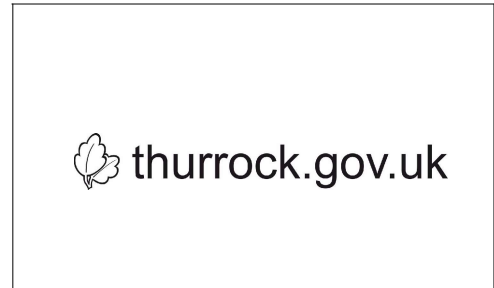

Stifford Road South Ockendon

© Crown copyright. All rights reserved  
 Thurrock Council  
 Licence No. 100025457 2019

SCALE	1 : 1250
DATE	24/10/2019
DRAWING No.	Page 4 of 5
DRAWN BY	





Stanford-le-Hope, South Ockendon and Aveley

SCALE	1 : 59500
DATE	24/10/2019
DRAWING No.	Page 5 of 5
DRAWN BY	