



SCALE	1 : 1000
DATE	02/06/2020
DRAWING No.	Page 1 of 1
DRAWN BY	



**Key to Restriction Types Displayed**

— No waiting at any time

SCALE	1 : 1000
DATE	02/06/2020
DRAWING No.	Page 1 of 1
DRAWN BY	




**Key to Restriction Types Displayed**

— No waiting at any time




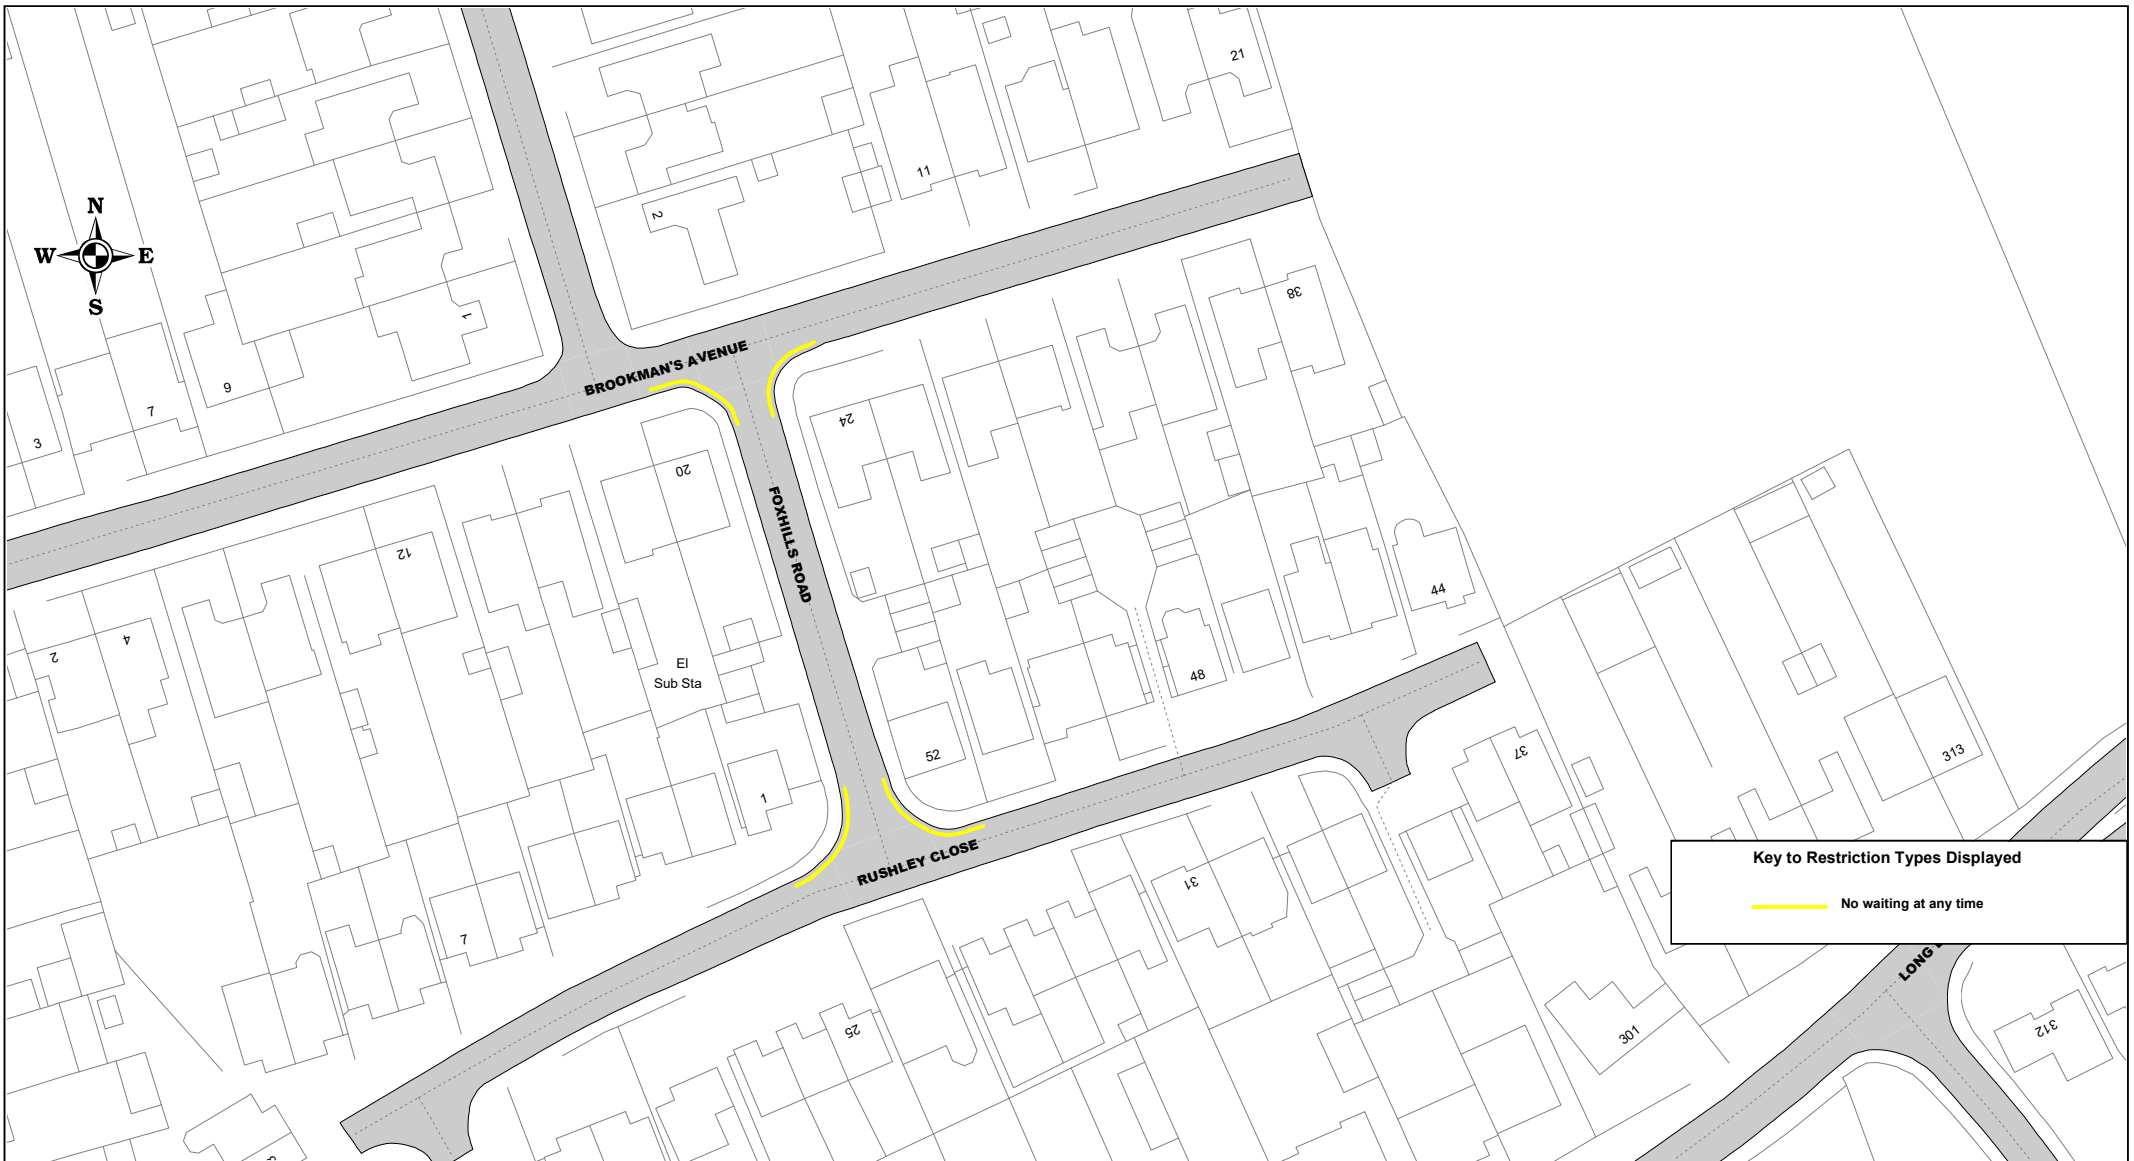
**Key to Restriction Types Displayed**

— No waiting at any time

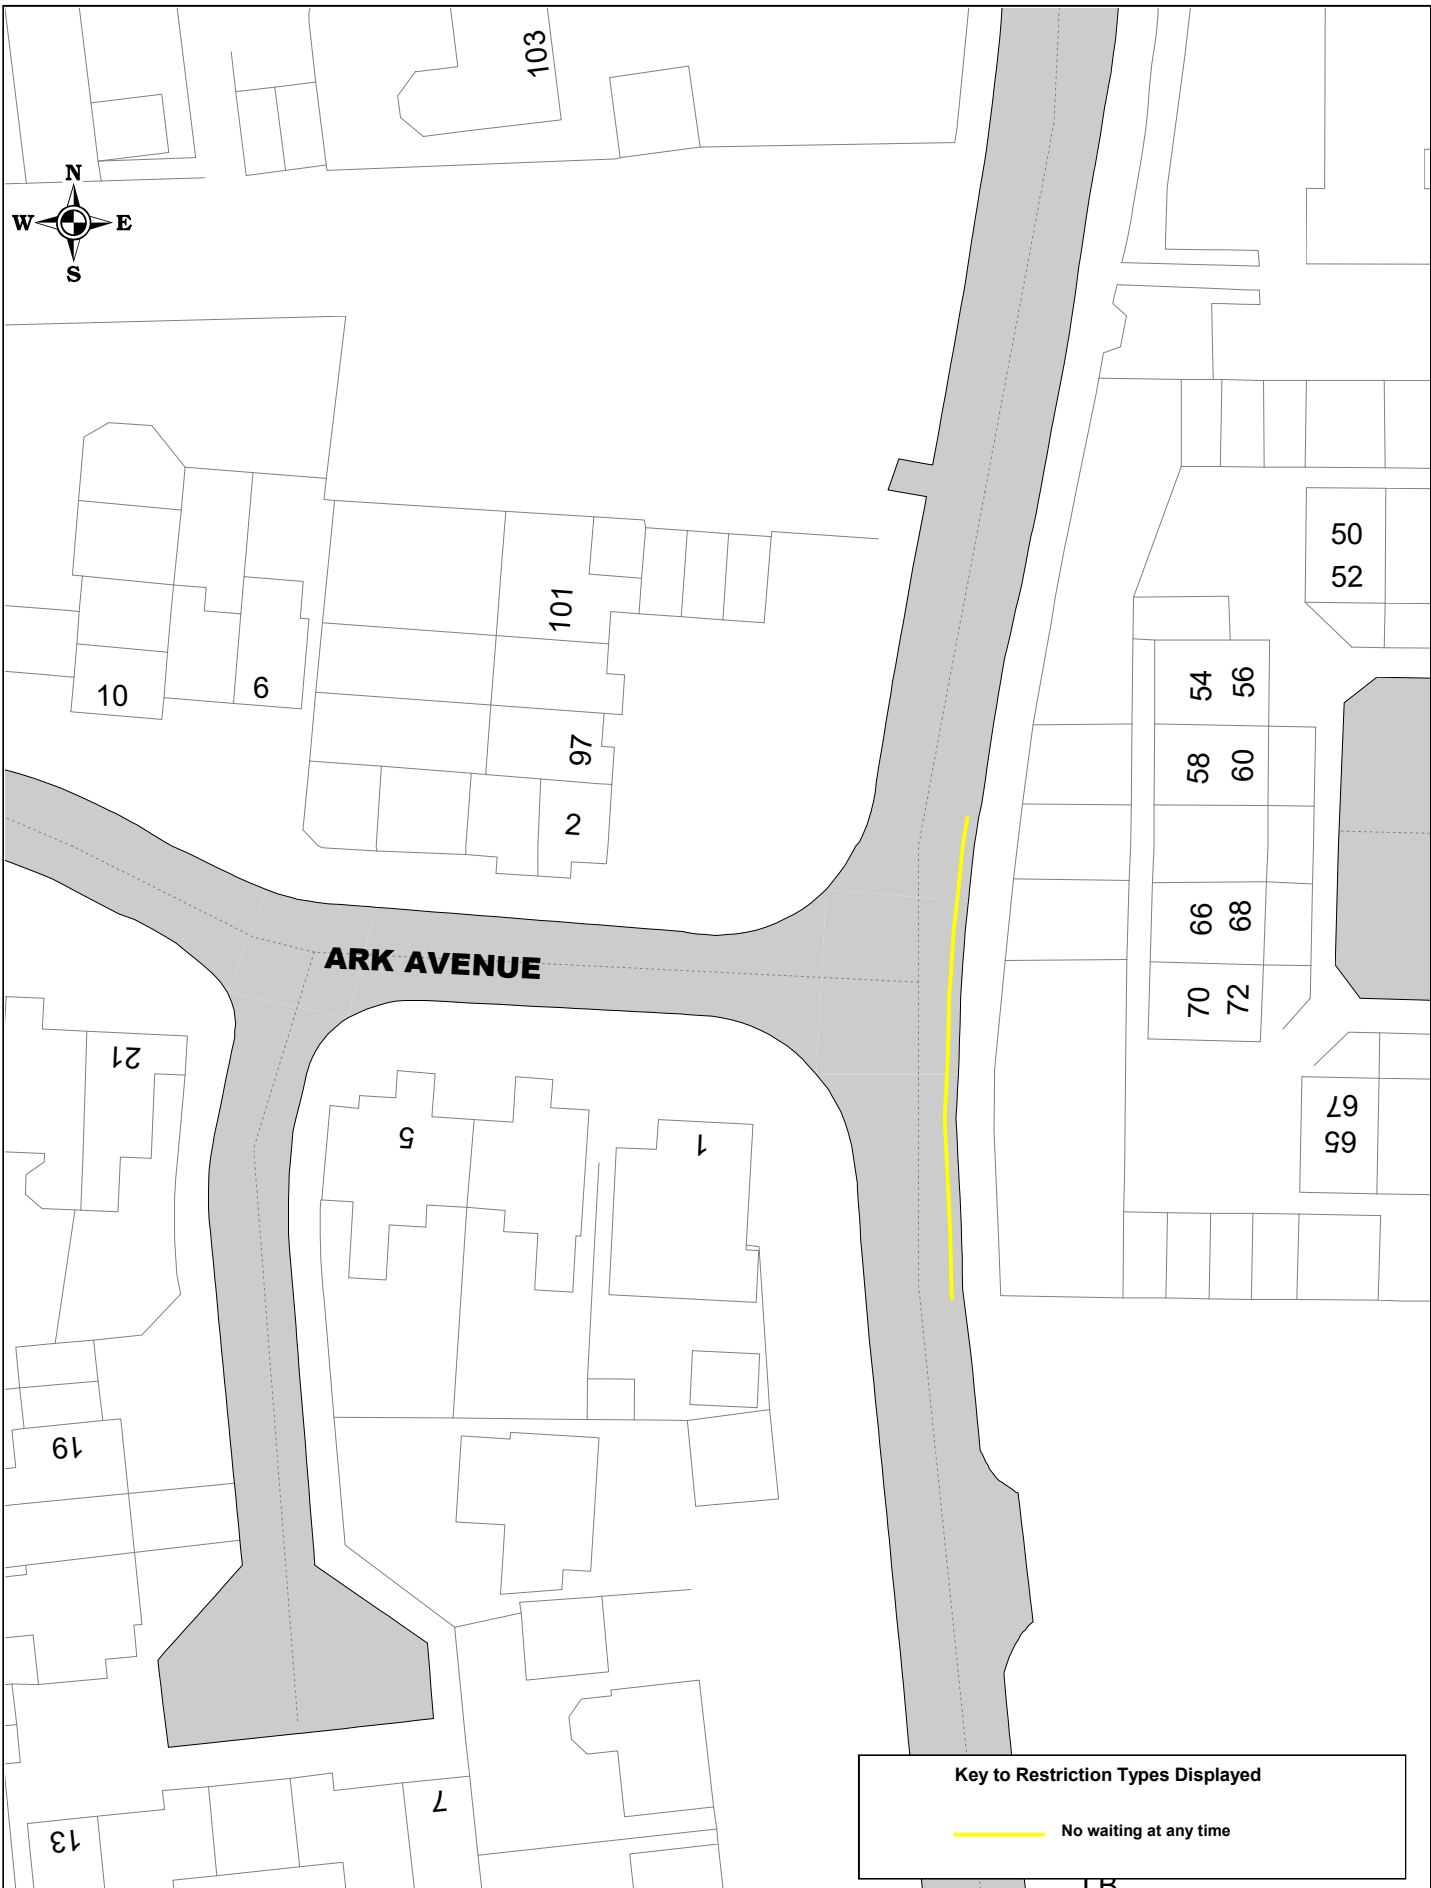

**Key to Restriction Types Displayed**

 No waiting at any time




**Key to Restriction Types Displayed**  
 — No waiting at any time

SCALE	1 : 1000
DATE	02/06/2020
DRAWING No.	Page 1 of 1
DRAWN BY	





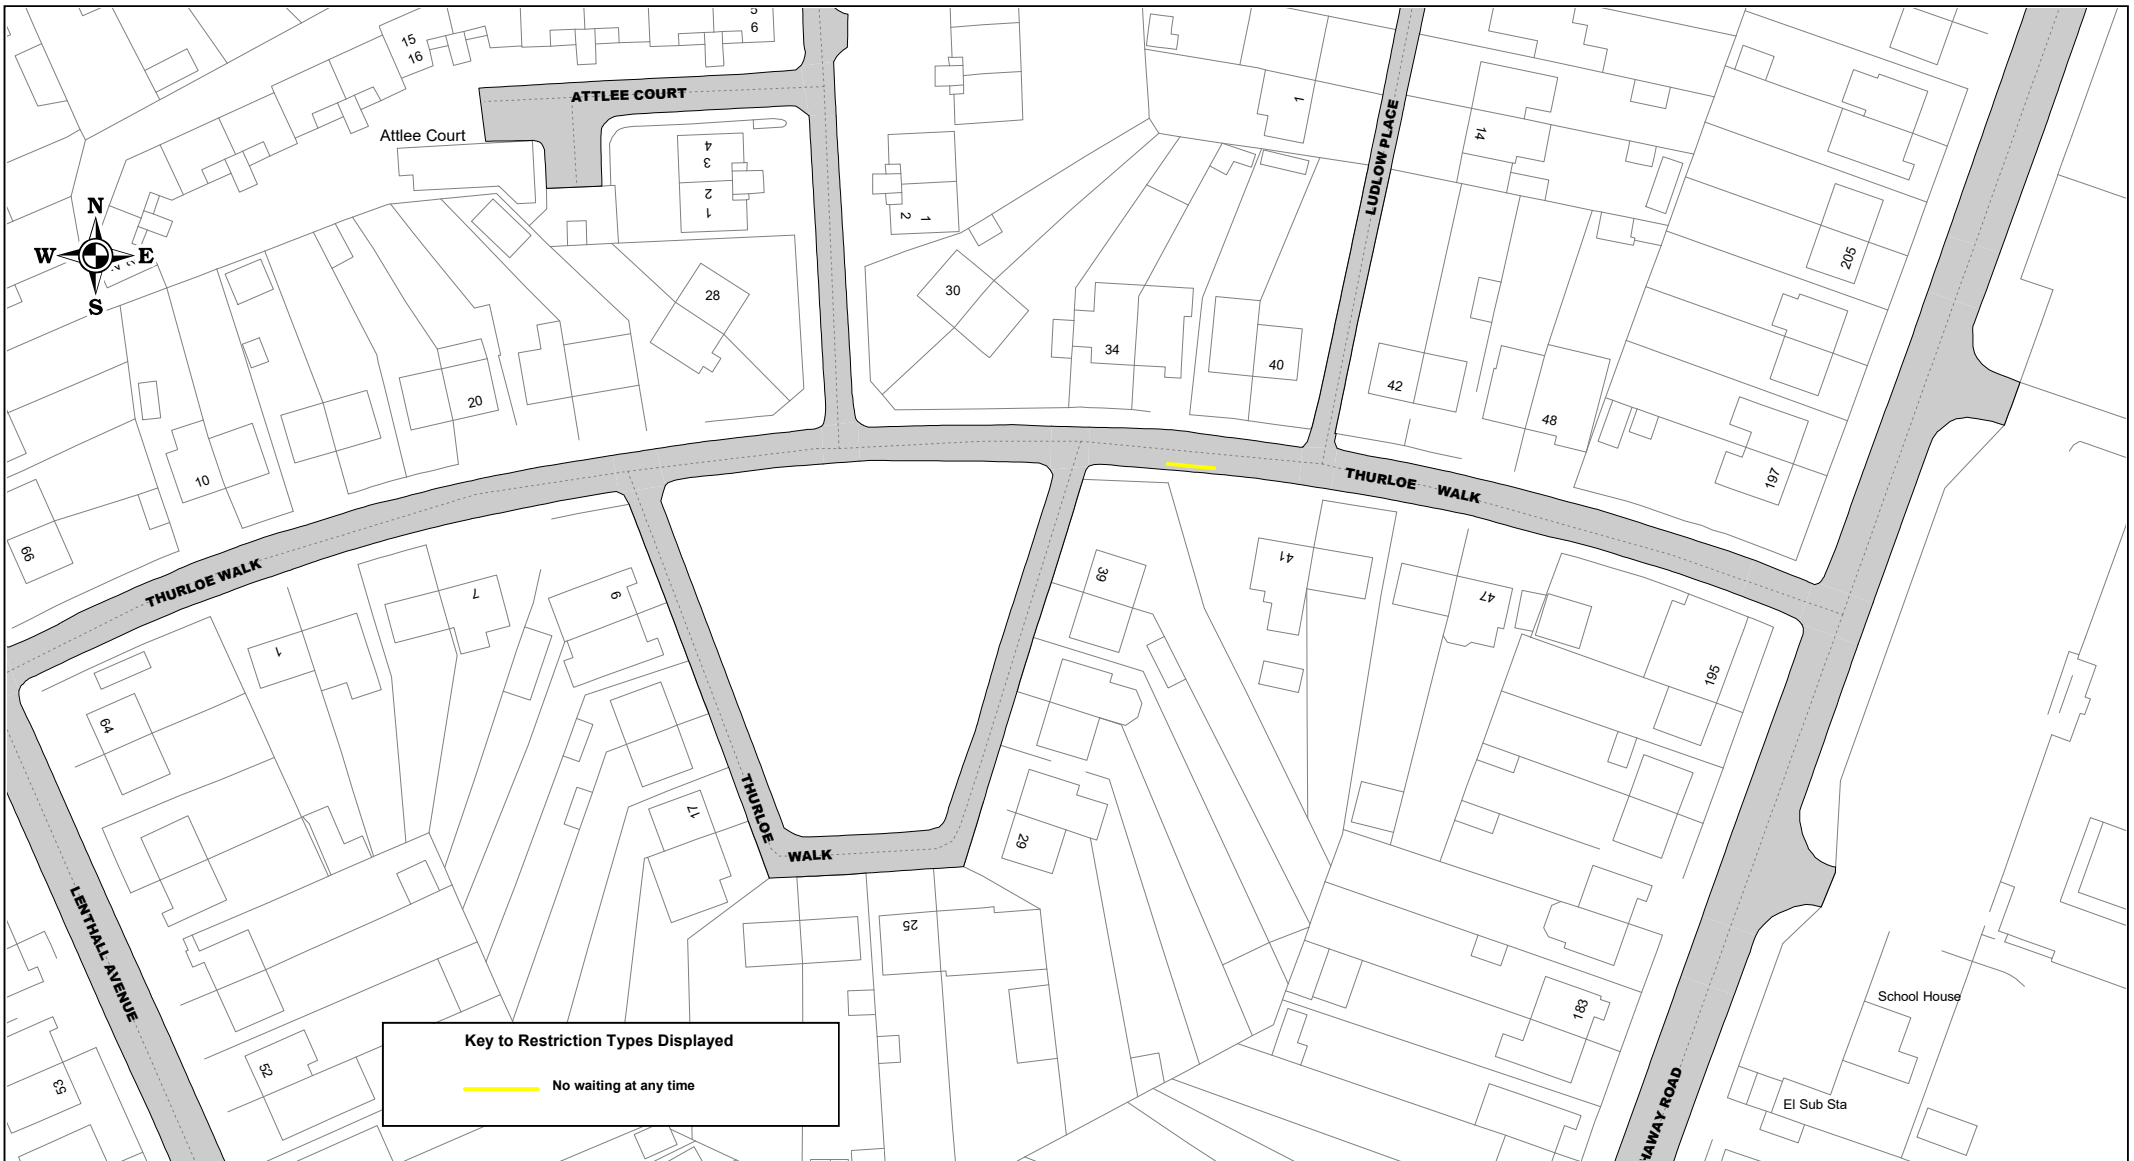

SCALE	1 : 1000
DATE	02/06/2020
DRAWING No.	Page 1 of 1
DRAWN BY	





Grays Adult  
Education Centre

**RICHMOND ROAD**

78

68

58


48

38

35

31

Key to Restriction Types Displayed

 No waiting at any time

34



**Key to Restriction Types Displayed**

— No waiting at any time




**Key to Restriction Types Displayed**

— No waiting at any time

SCALE	1 : 1000
DATE	02/06/2020
DRAWING No.	Page 1 of 1
DRAWN BY	



**Key to Restriction Types Displayed**

 **No waiting Mon-Sat 8am-6.30pm**

SCALE	1 : 1000
DATE	02/06/2020
DRAWING No.	Page 1 of 1
DRAWN BY	