

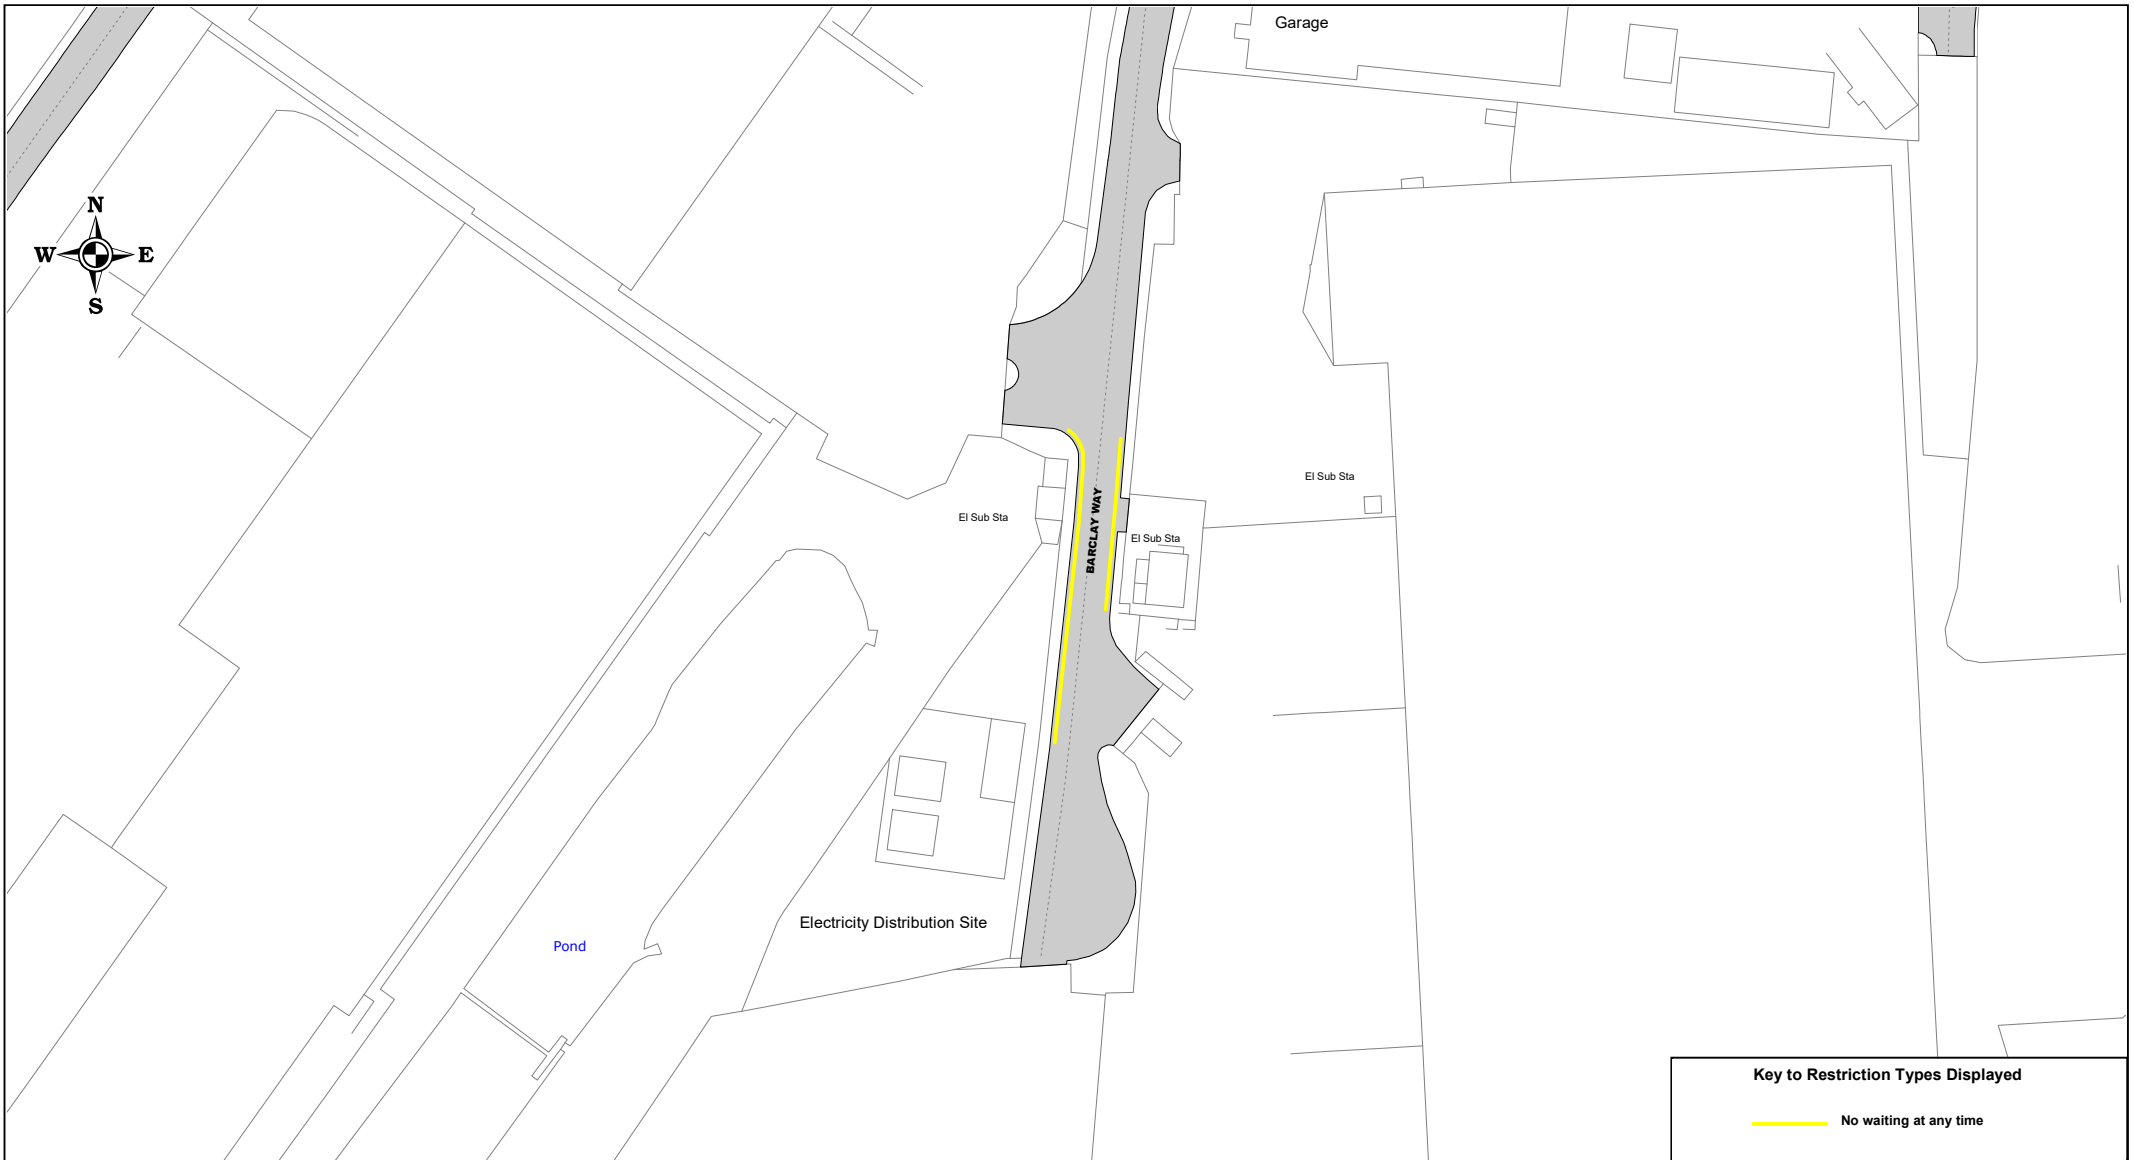


SCALE	1 : 1250
DATE	21/02/2020
DRAWING No.	Page 1 of 5
DRAWN BY	

 


Key to Restriction Types Displayed	
	No waiting at any time

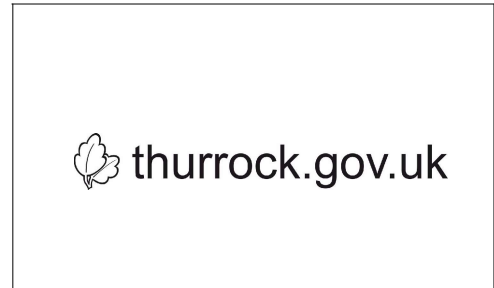

West Thurrock & South Stifford No.2

© Crown copyright. All rights reserved
 Thurrock Council
 Licence No. 100025457 2020


SCALE	1 : 1250
DATE	21/02/2020
DRAWING No.	Page 2 of 5
DRAWN BY	

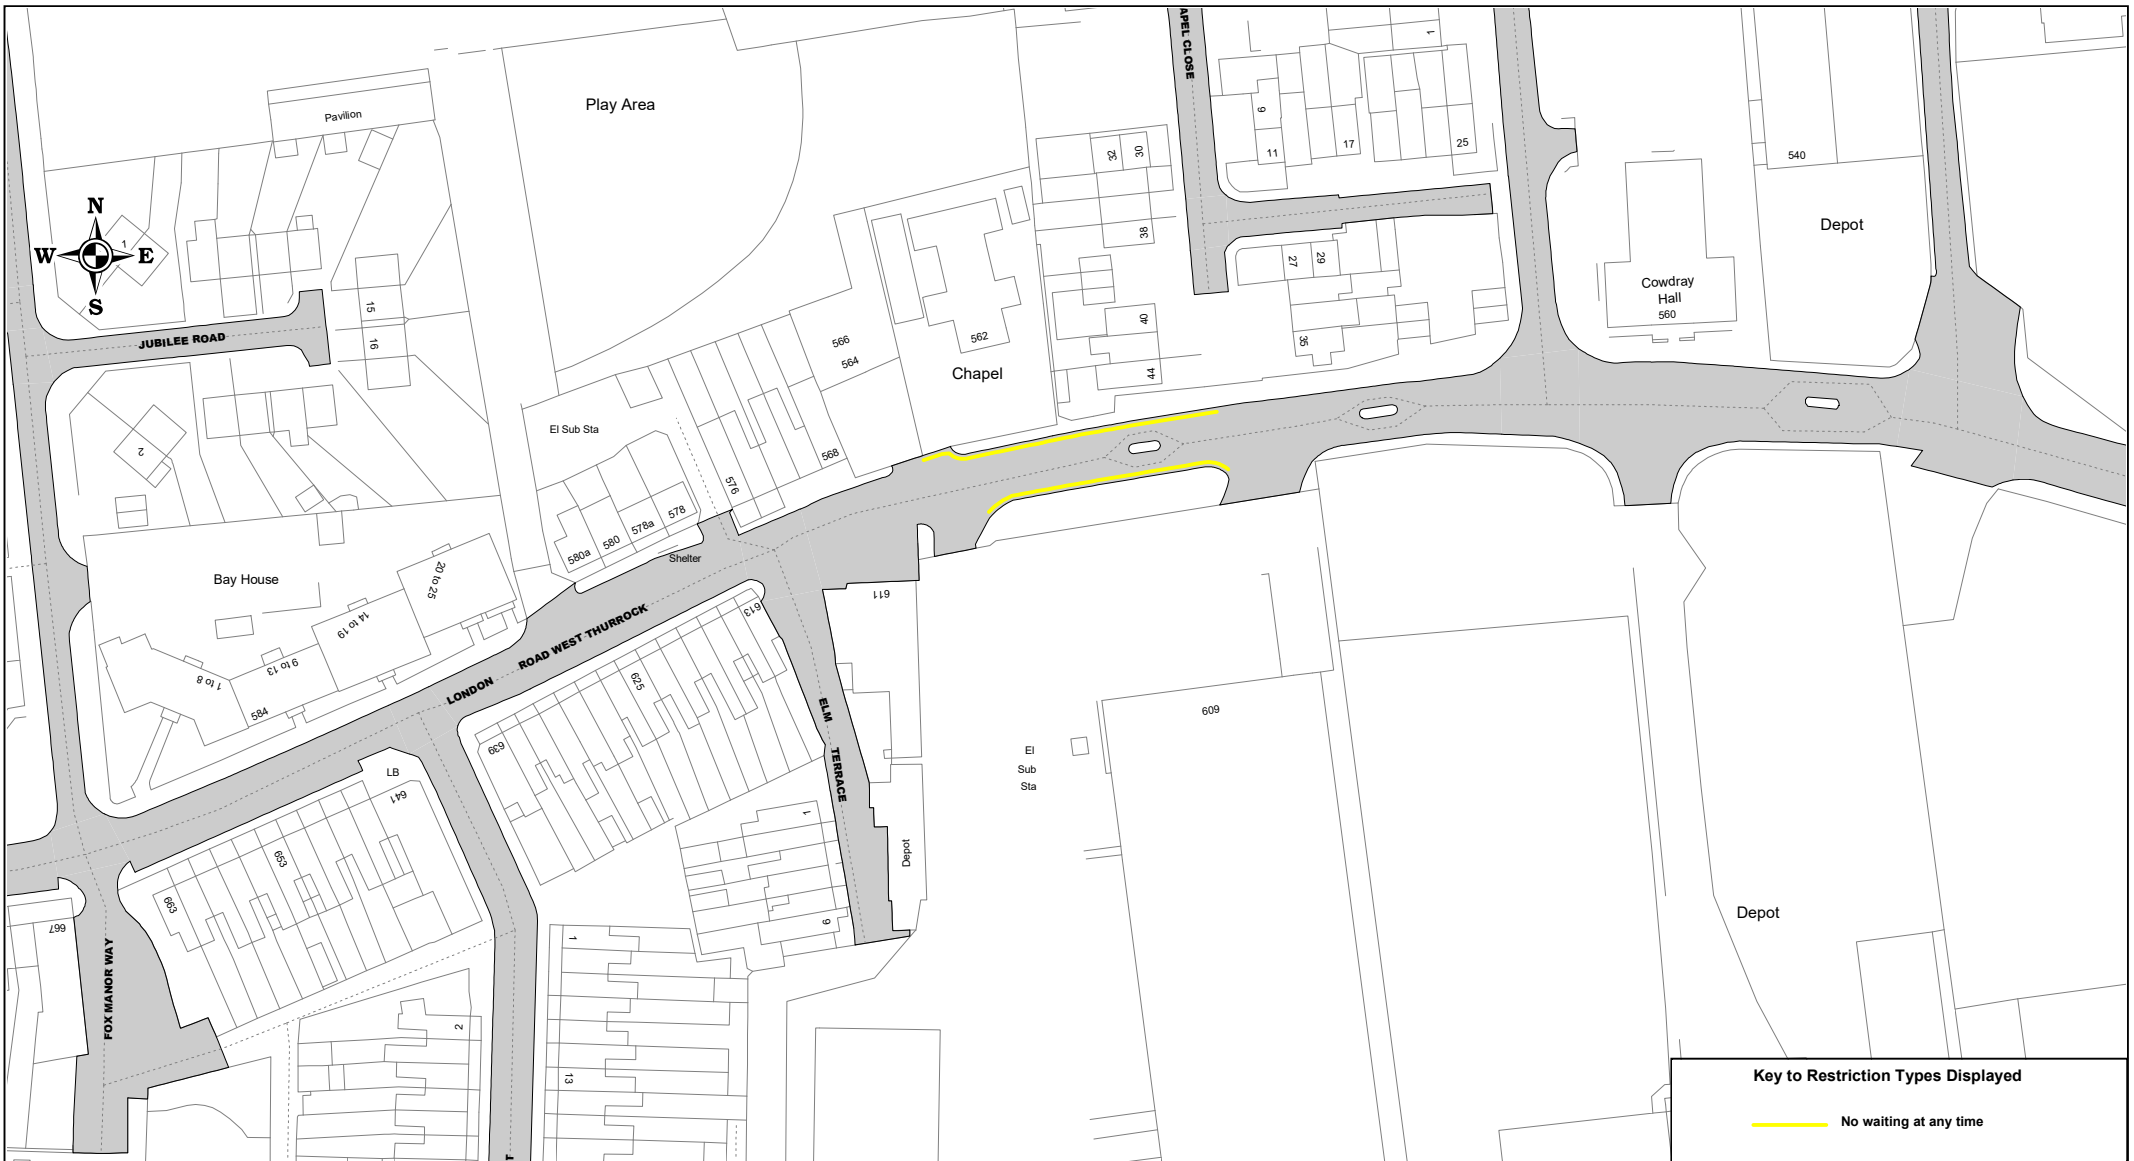


Key to Restriction Types Displayed

— No waiting at any time

SCALE	1 : 1250
DATE	21/02/2020
DRAWING No.	Page 3 of 5
DRAWN BY	

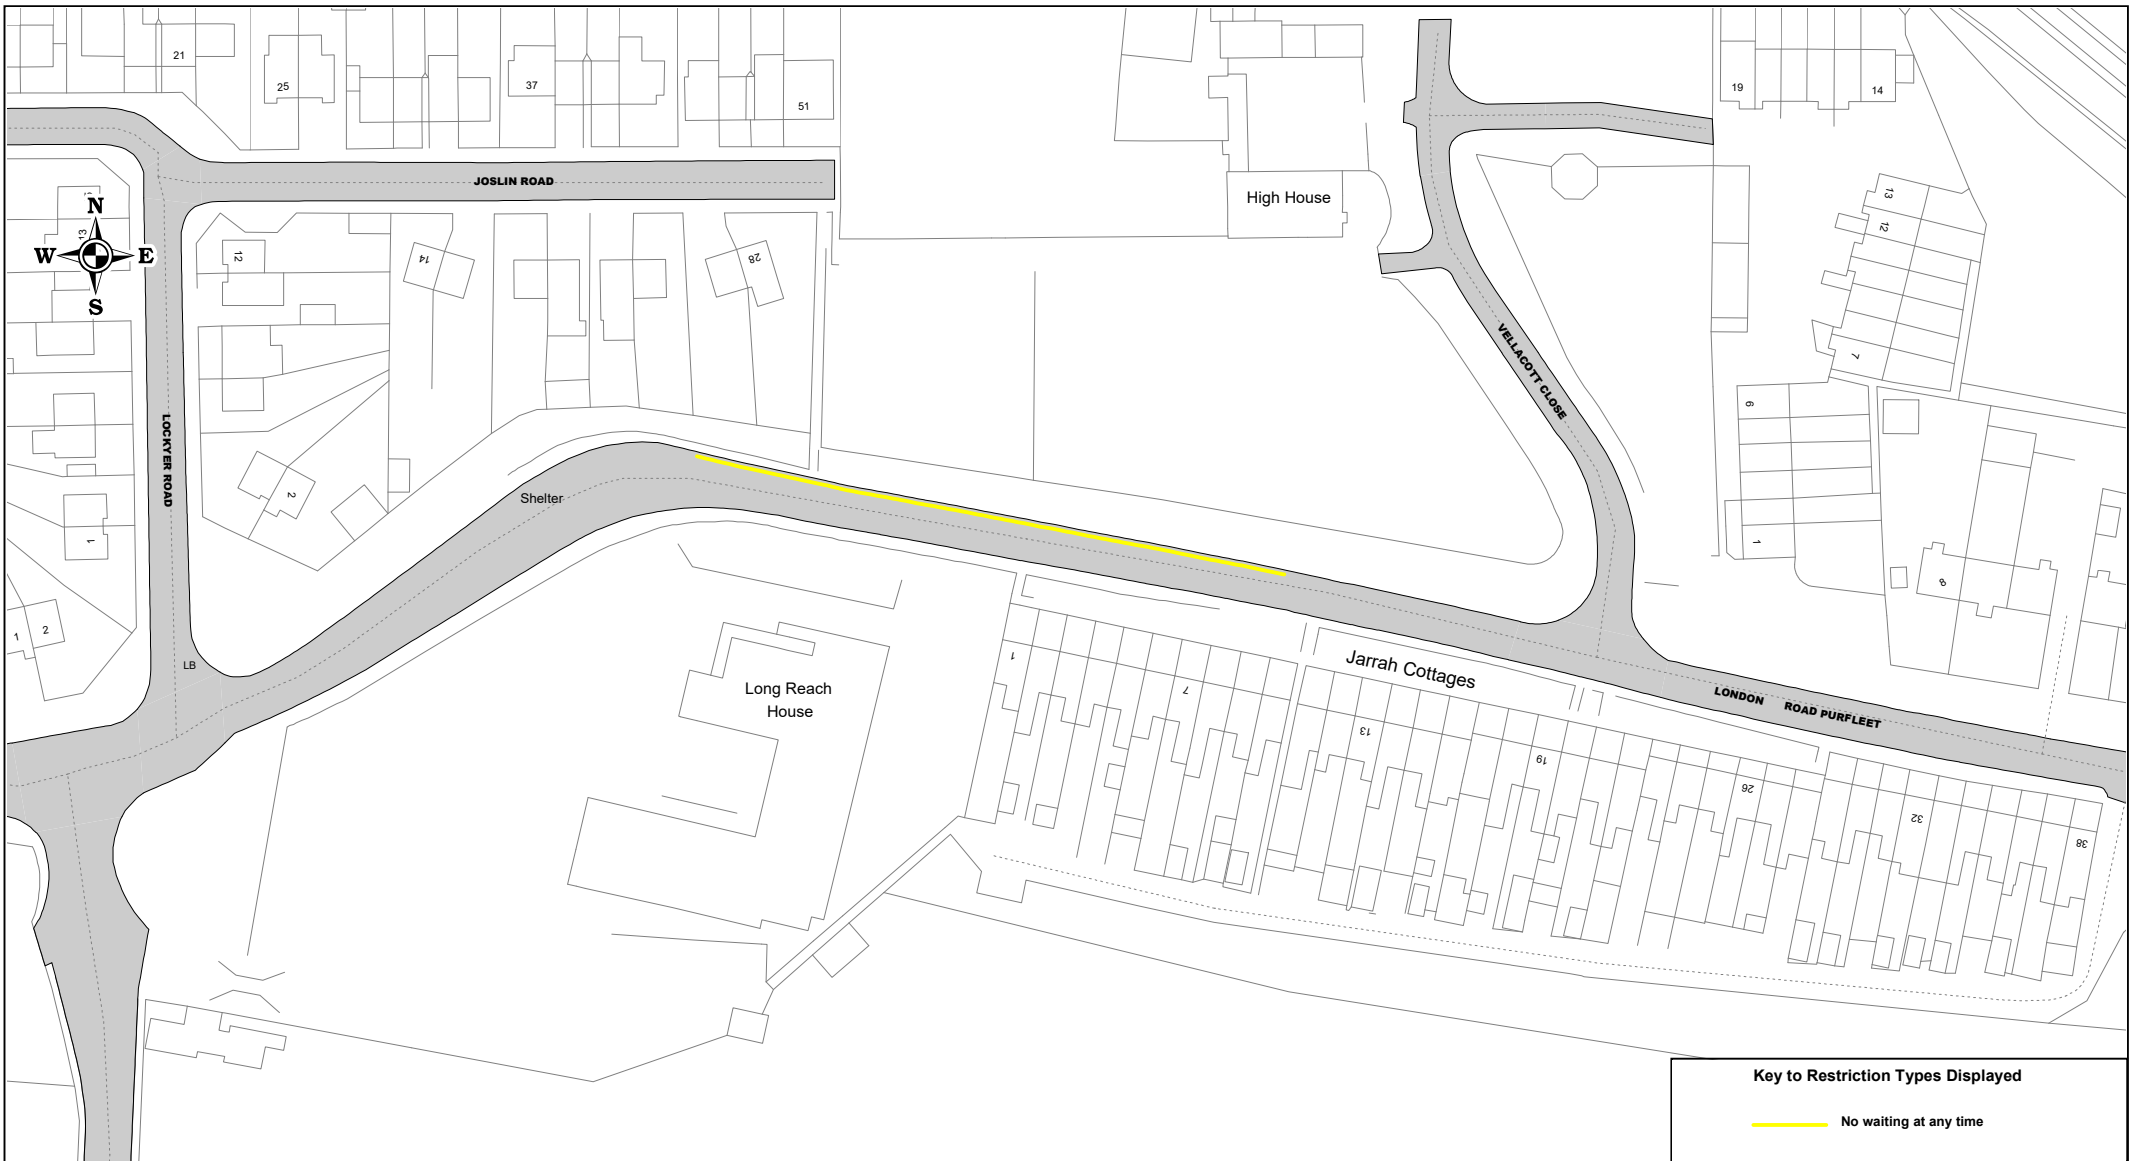

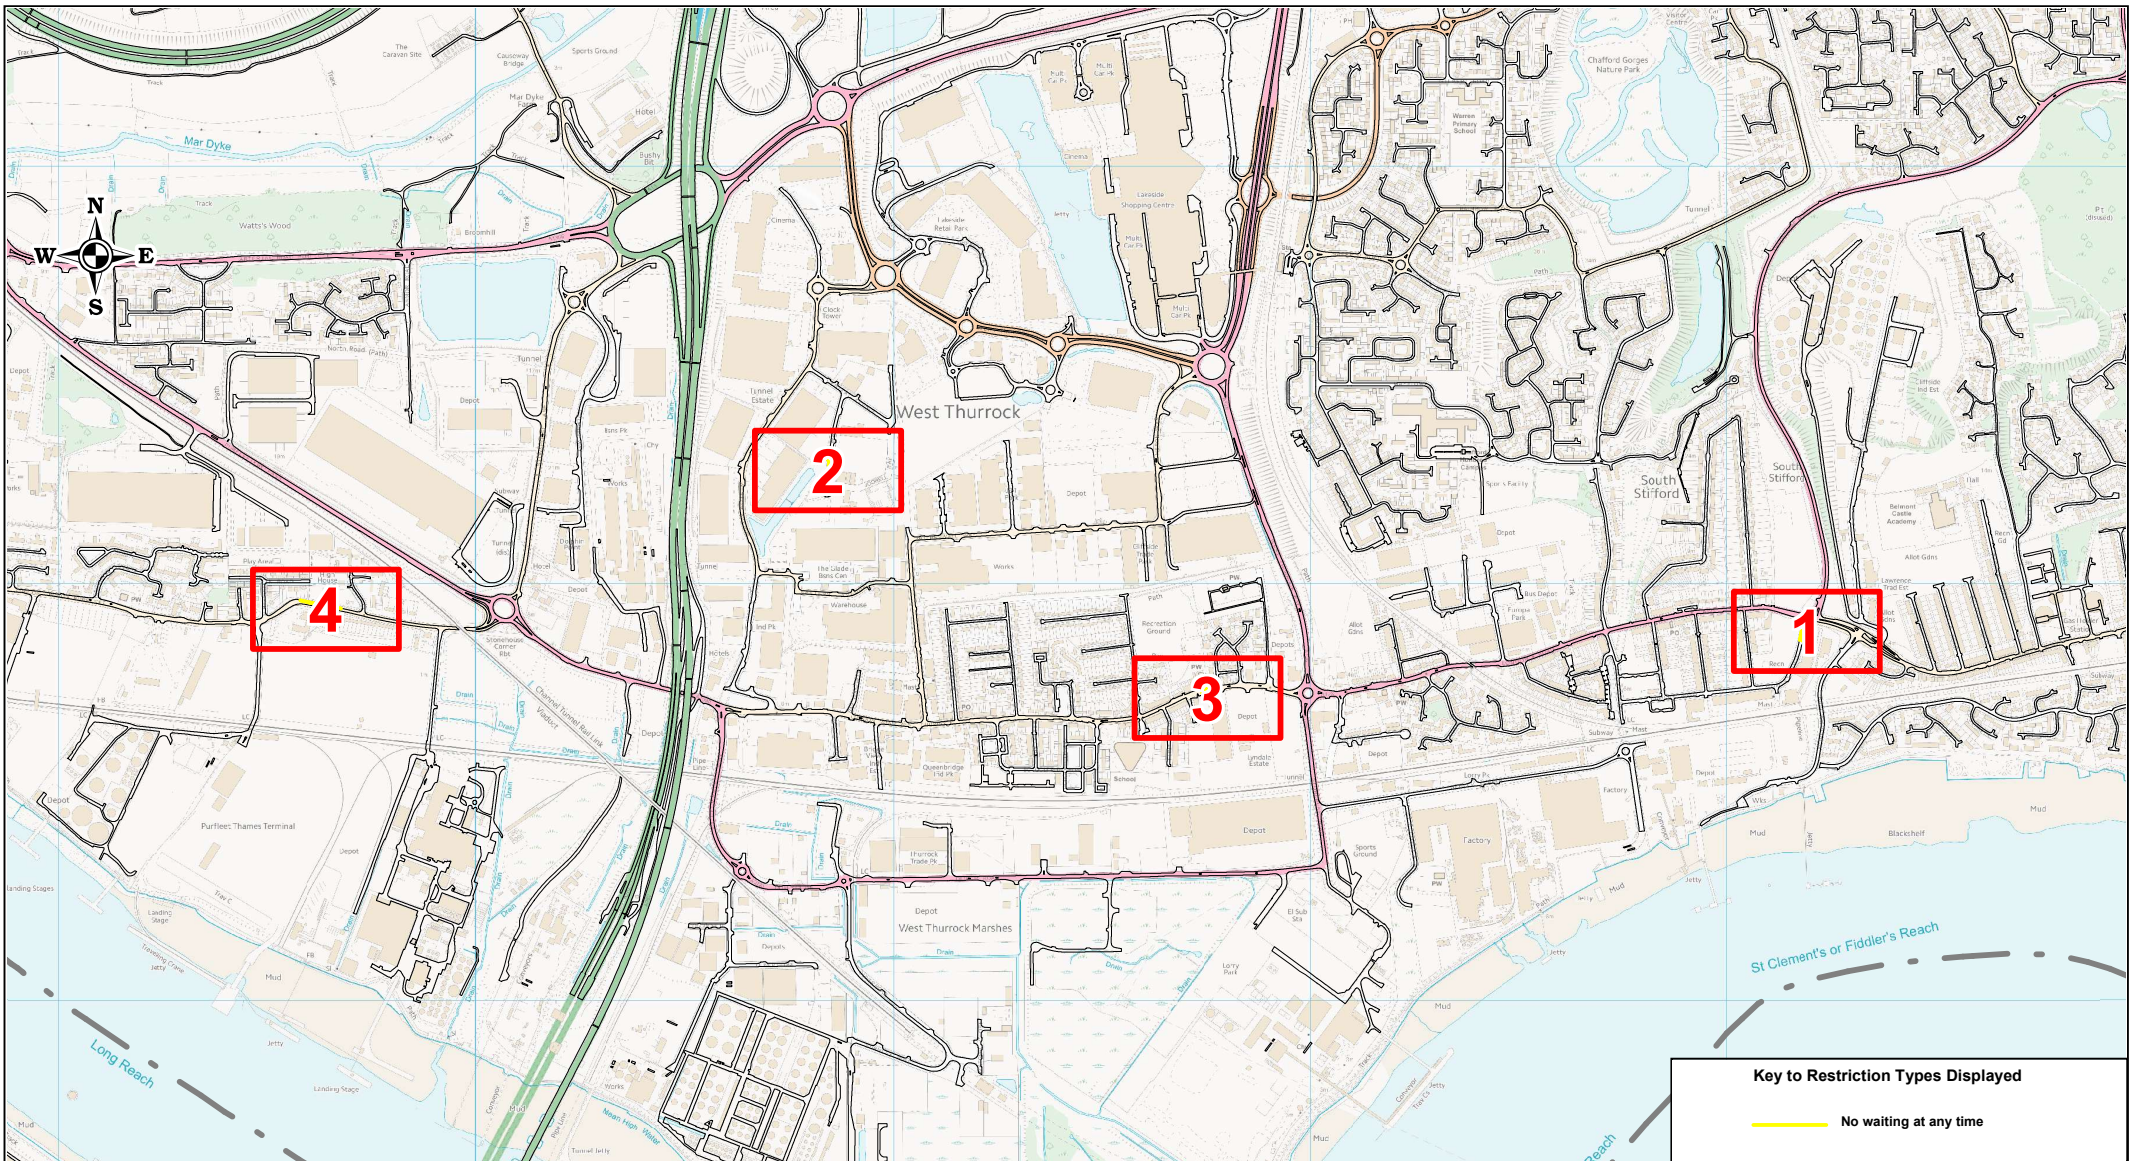

West Thurrock & South Stifford No.2

SCALE	1 : 18100
DATE	21/02/2020
DRAWING No.	Page 5 of 5
DRAWN BY	