
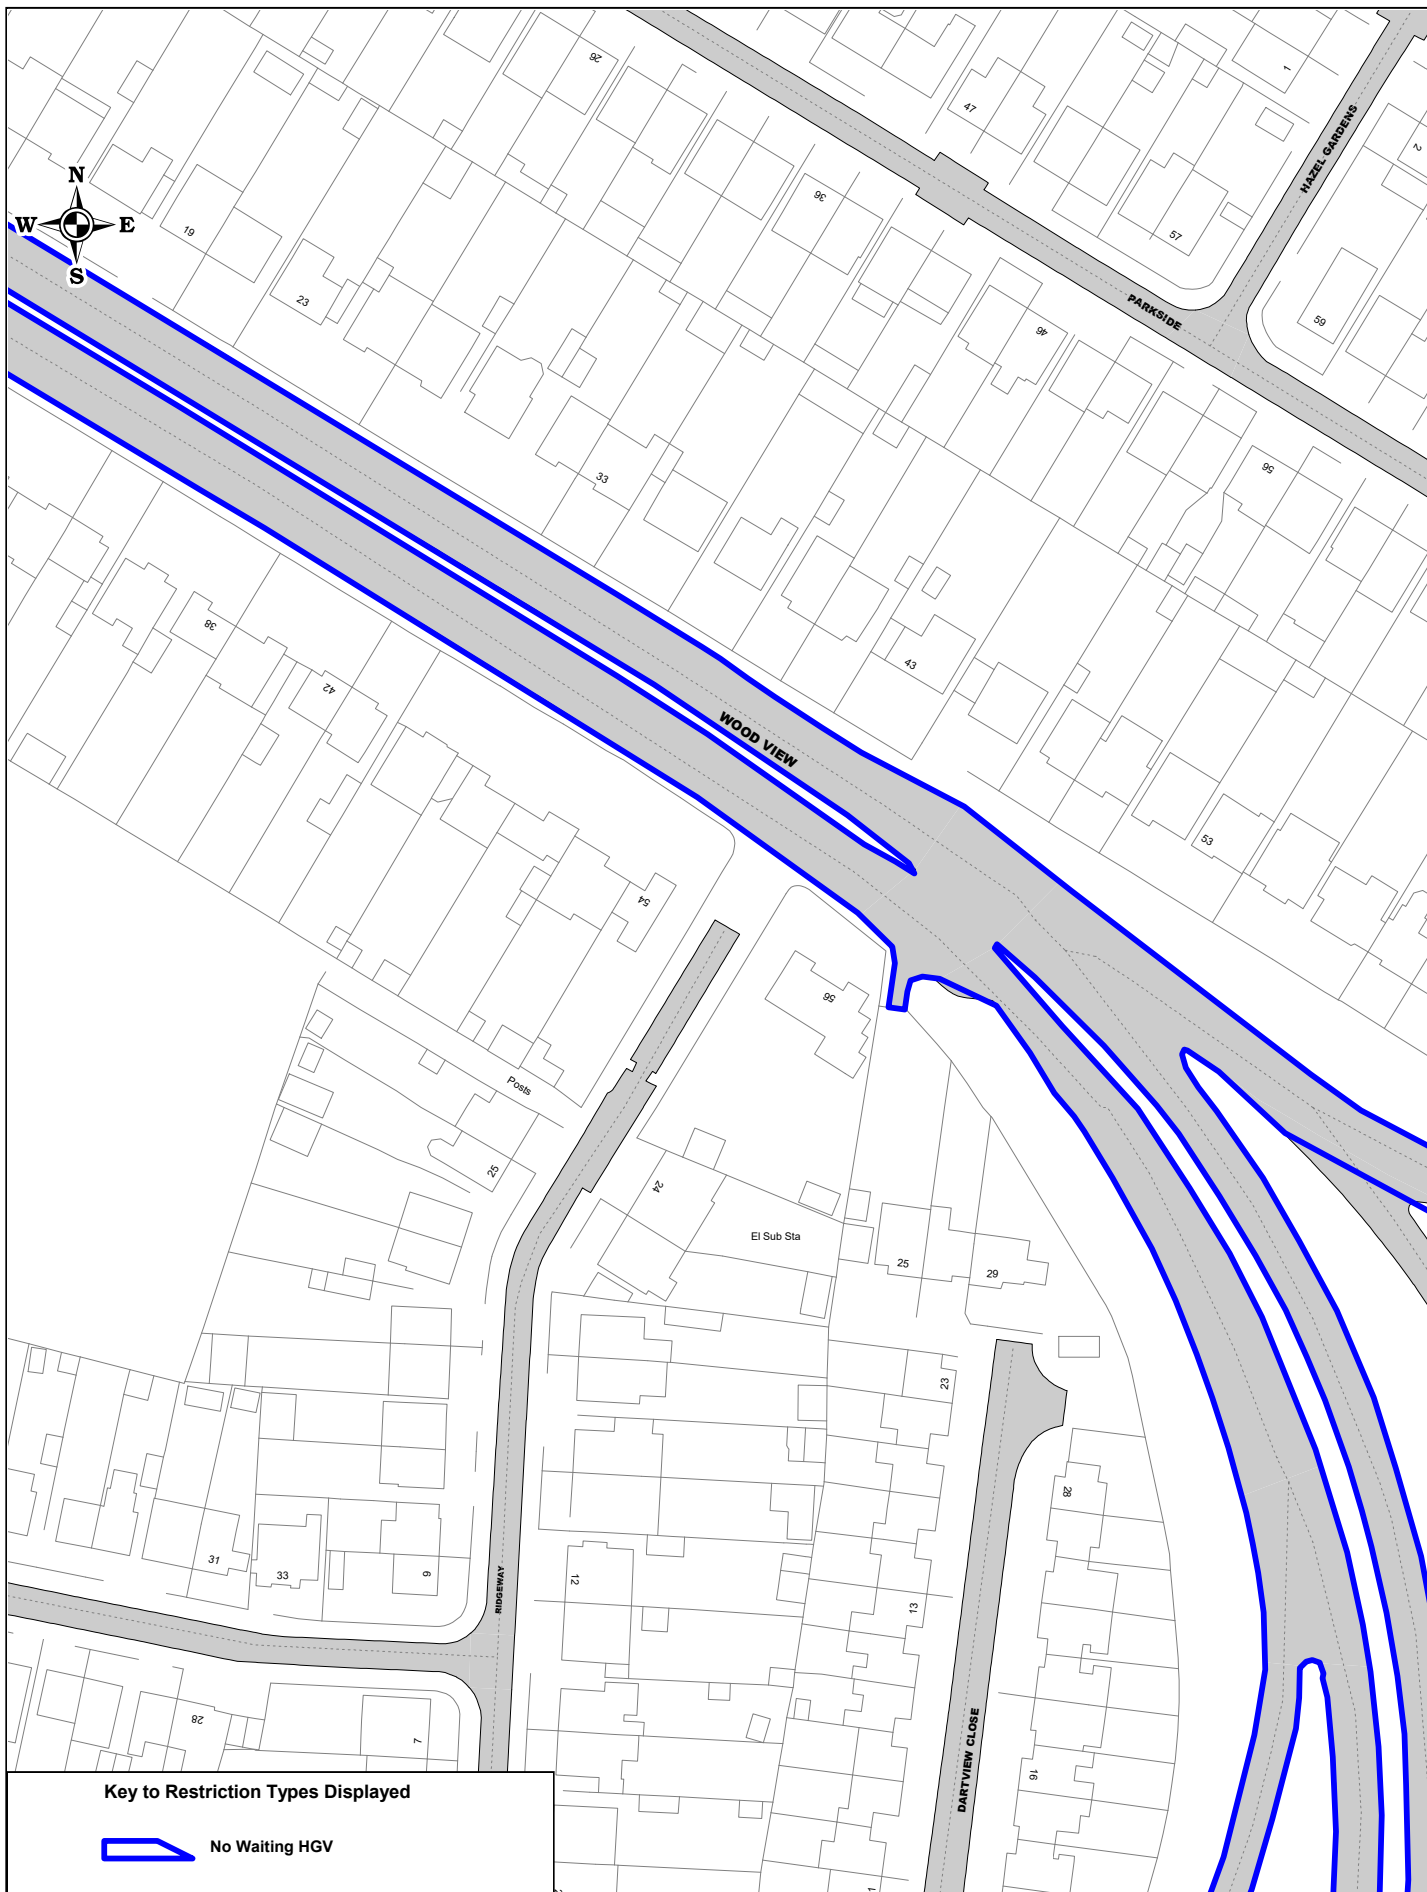



**LITTLE THURROCK**

**Key to Restriction Types Displayed**

 No Waiting HGV




**Key to Restriction Types Displayed**

 No Waiting HGV


SCALE	1 : 1250
DATE	01/05/2019
DRAWING No.	Page 2 of 9
DRAWN BY	




**Key to Restriction Types Displayed**

 No Waiting HGV


SCALE	1 : 1250
DATE	01/05/2019
DRAWING No.	Page 3 of 9
DRAWN BY	

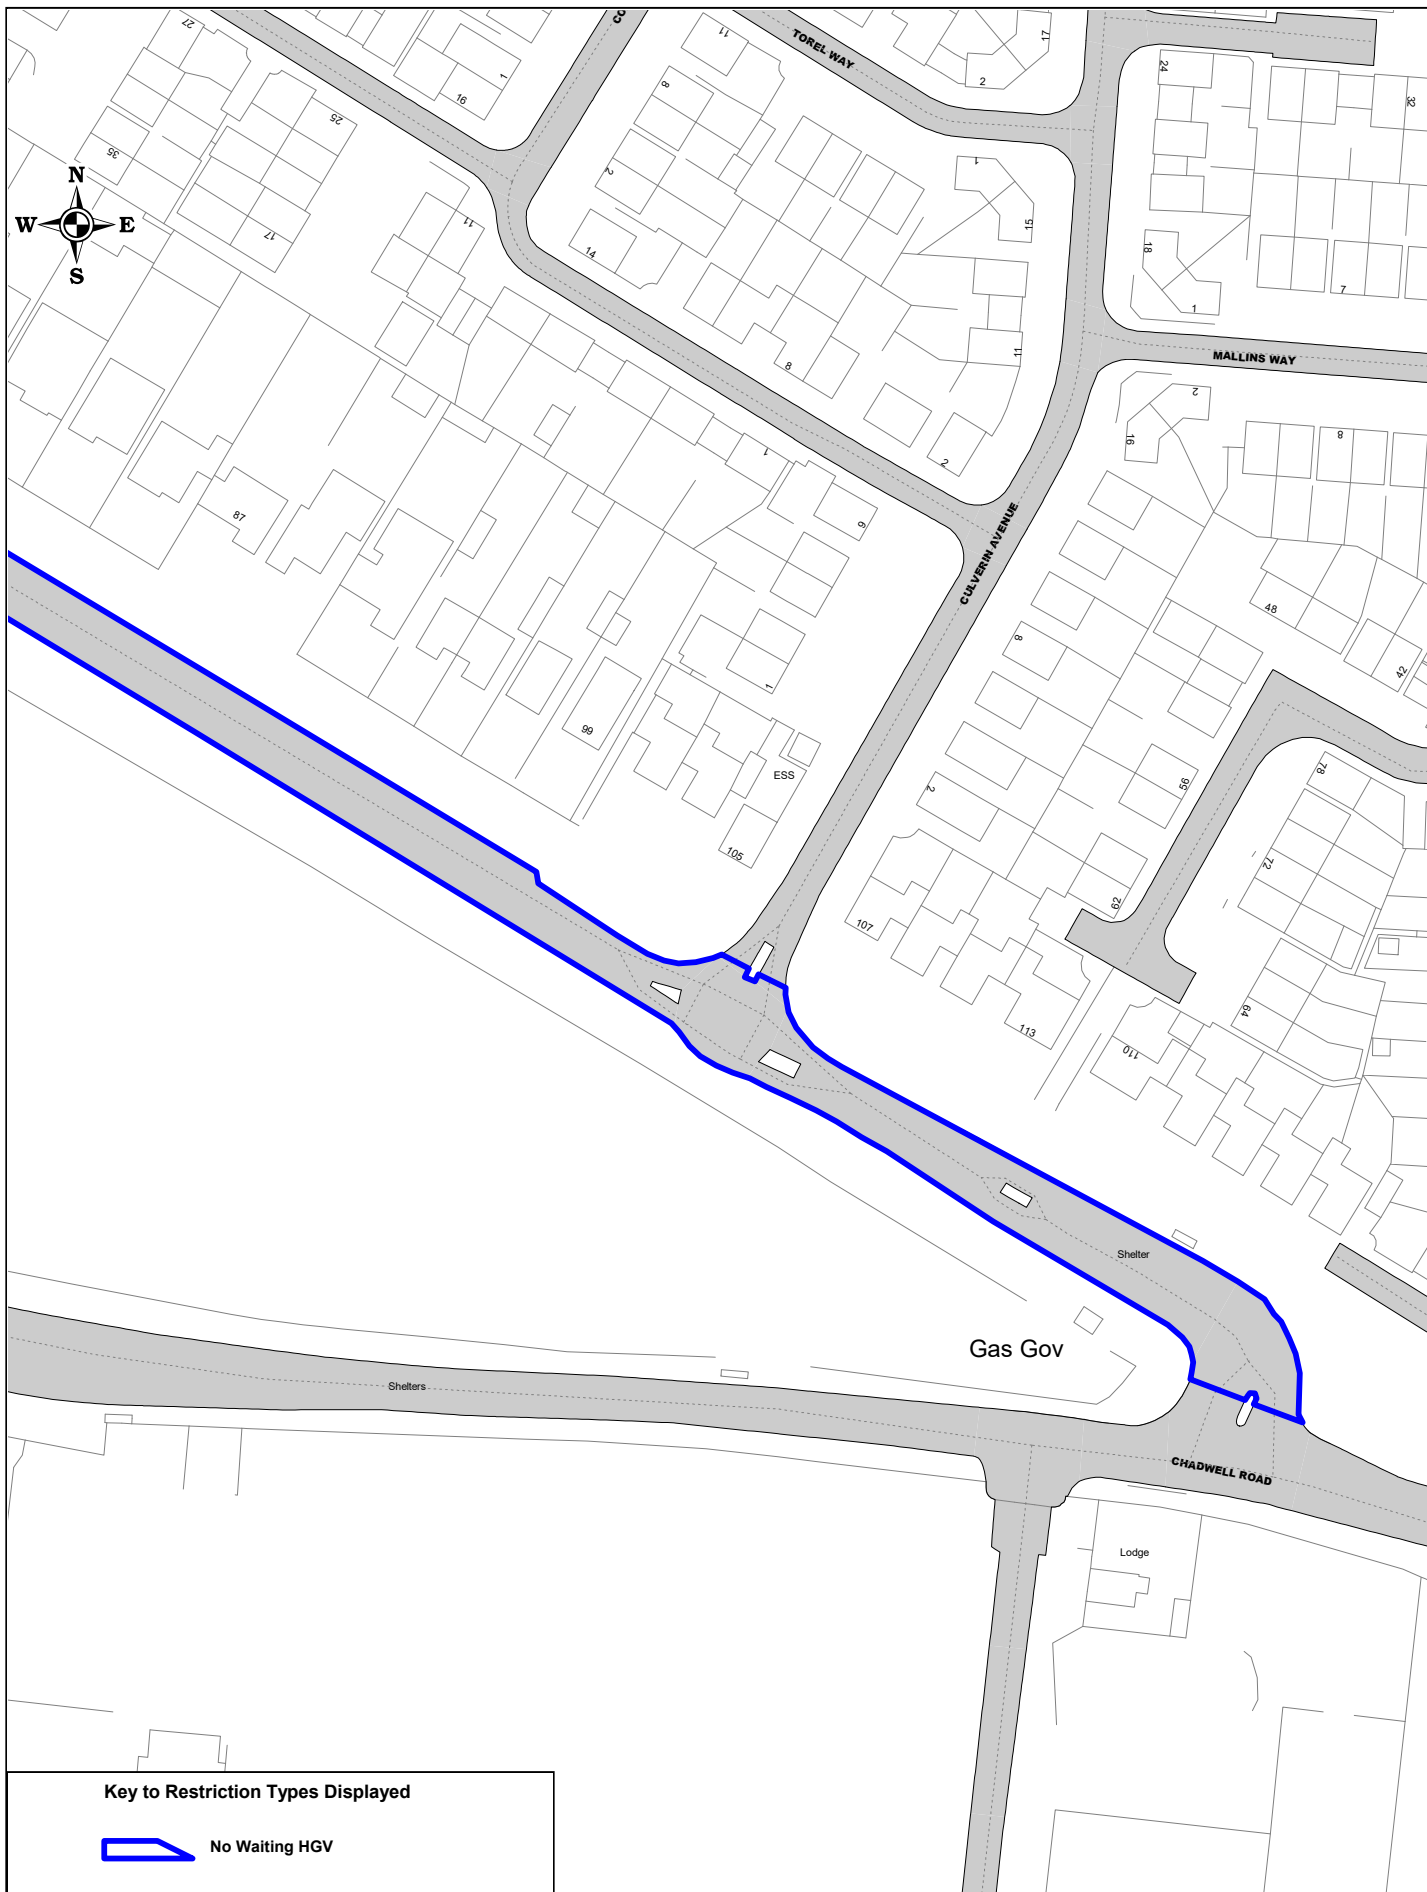


**Key to Restriction Types Displayed**

 No Waiting HGV


SCALE	1 : 1250
DATE	01/05/2019
DRAWING No.	Page 4 of 9
DRAWN BY	

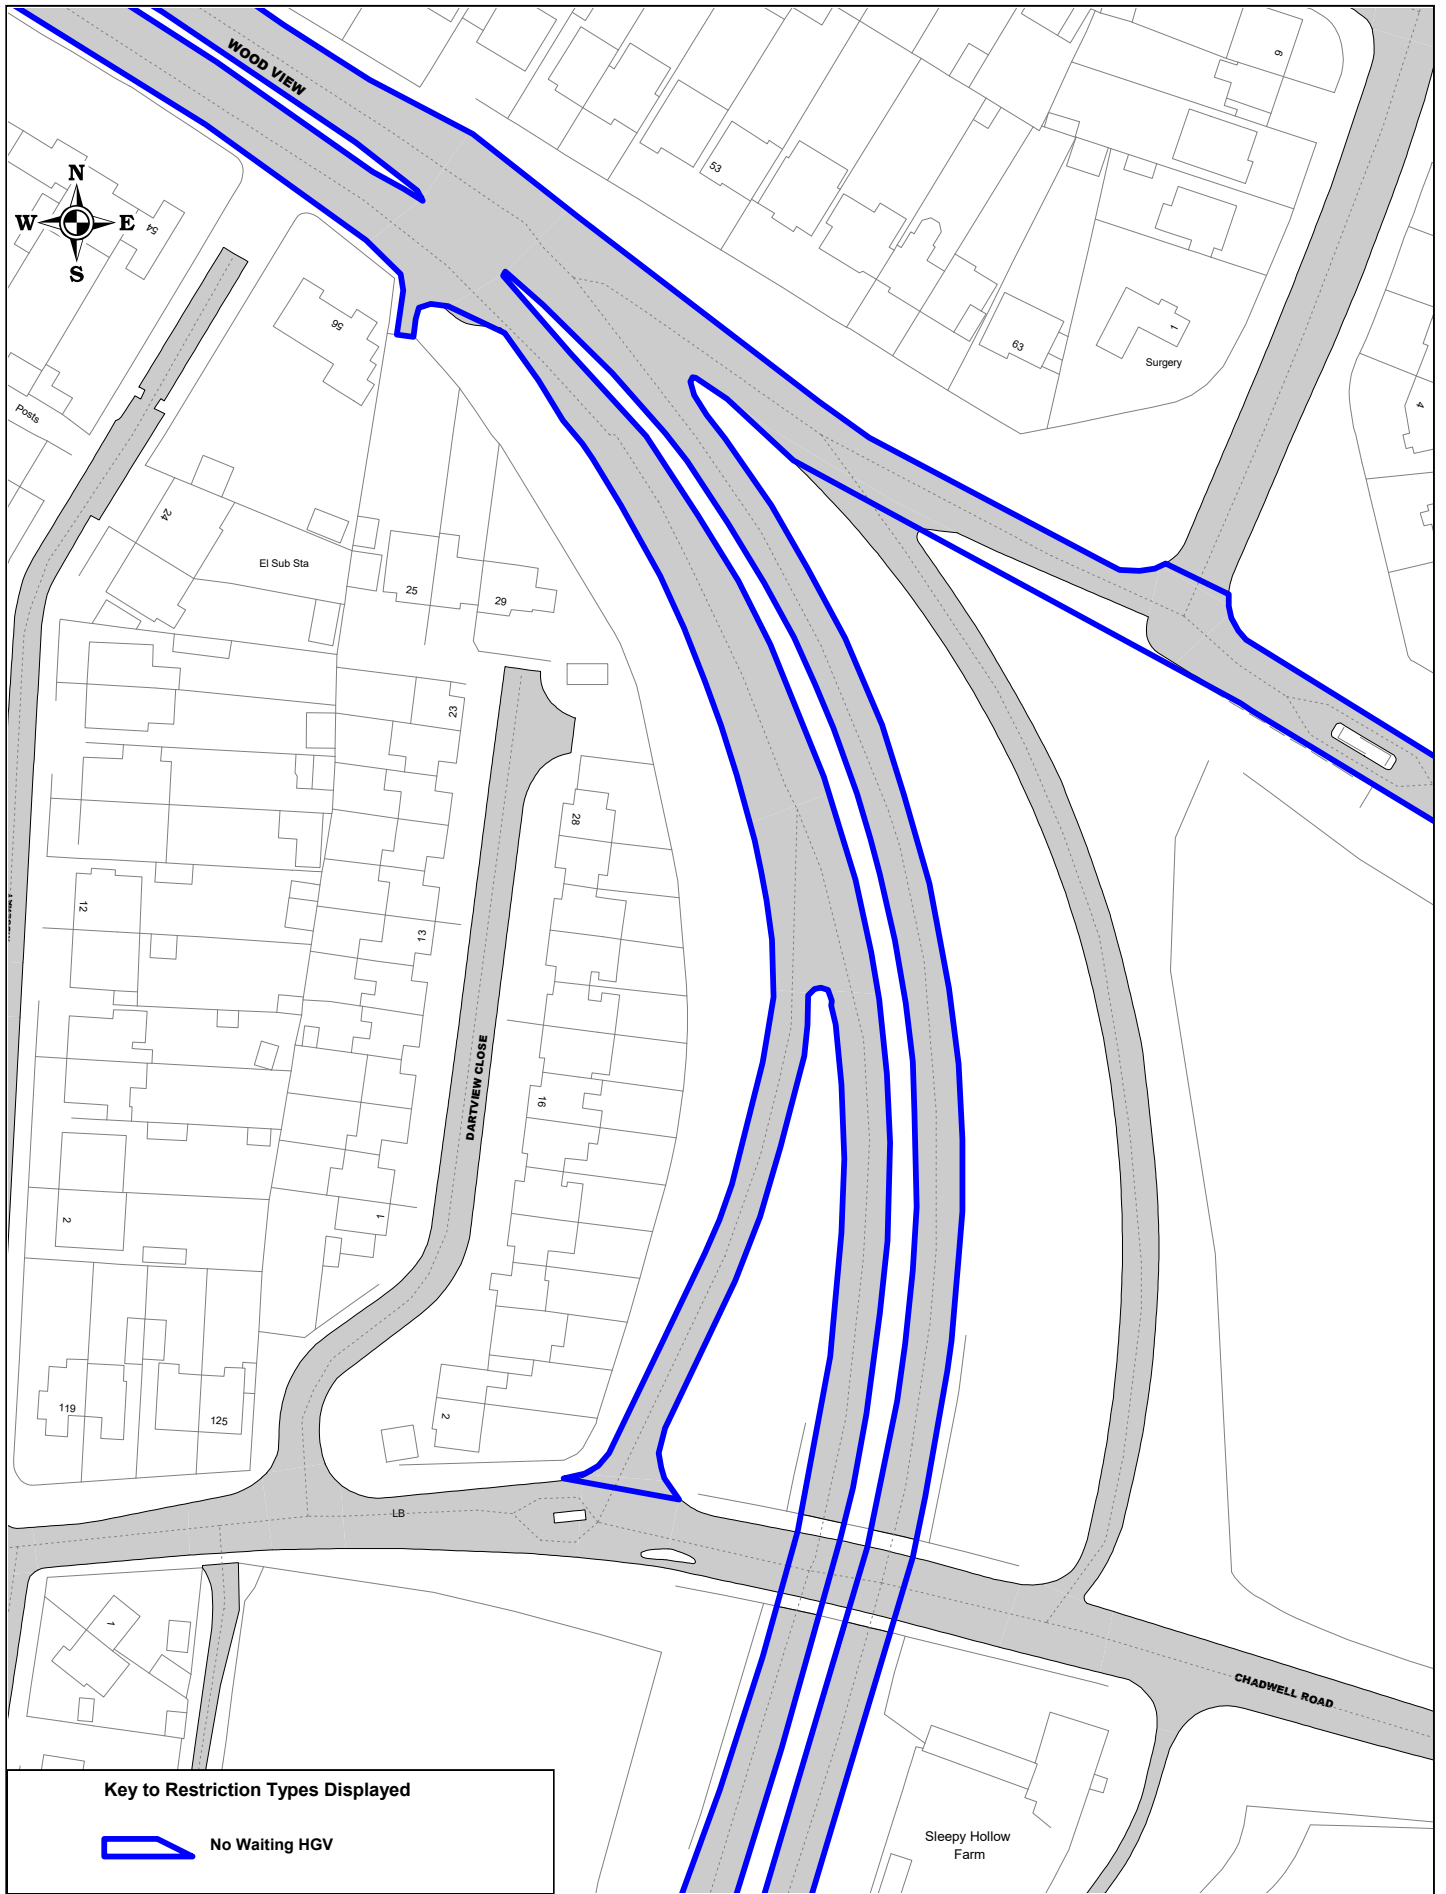


**Key to Restriction Types Displayed**


 No Waiting HGV

SCALE	1 : 1250
DATE	01/05/2019
DRAWING No.	Page 5 of 9
DRAWN BY	

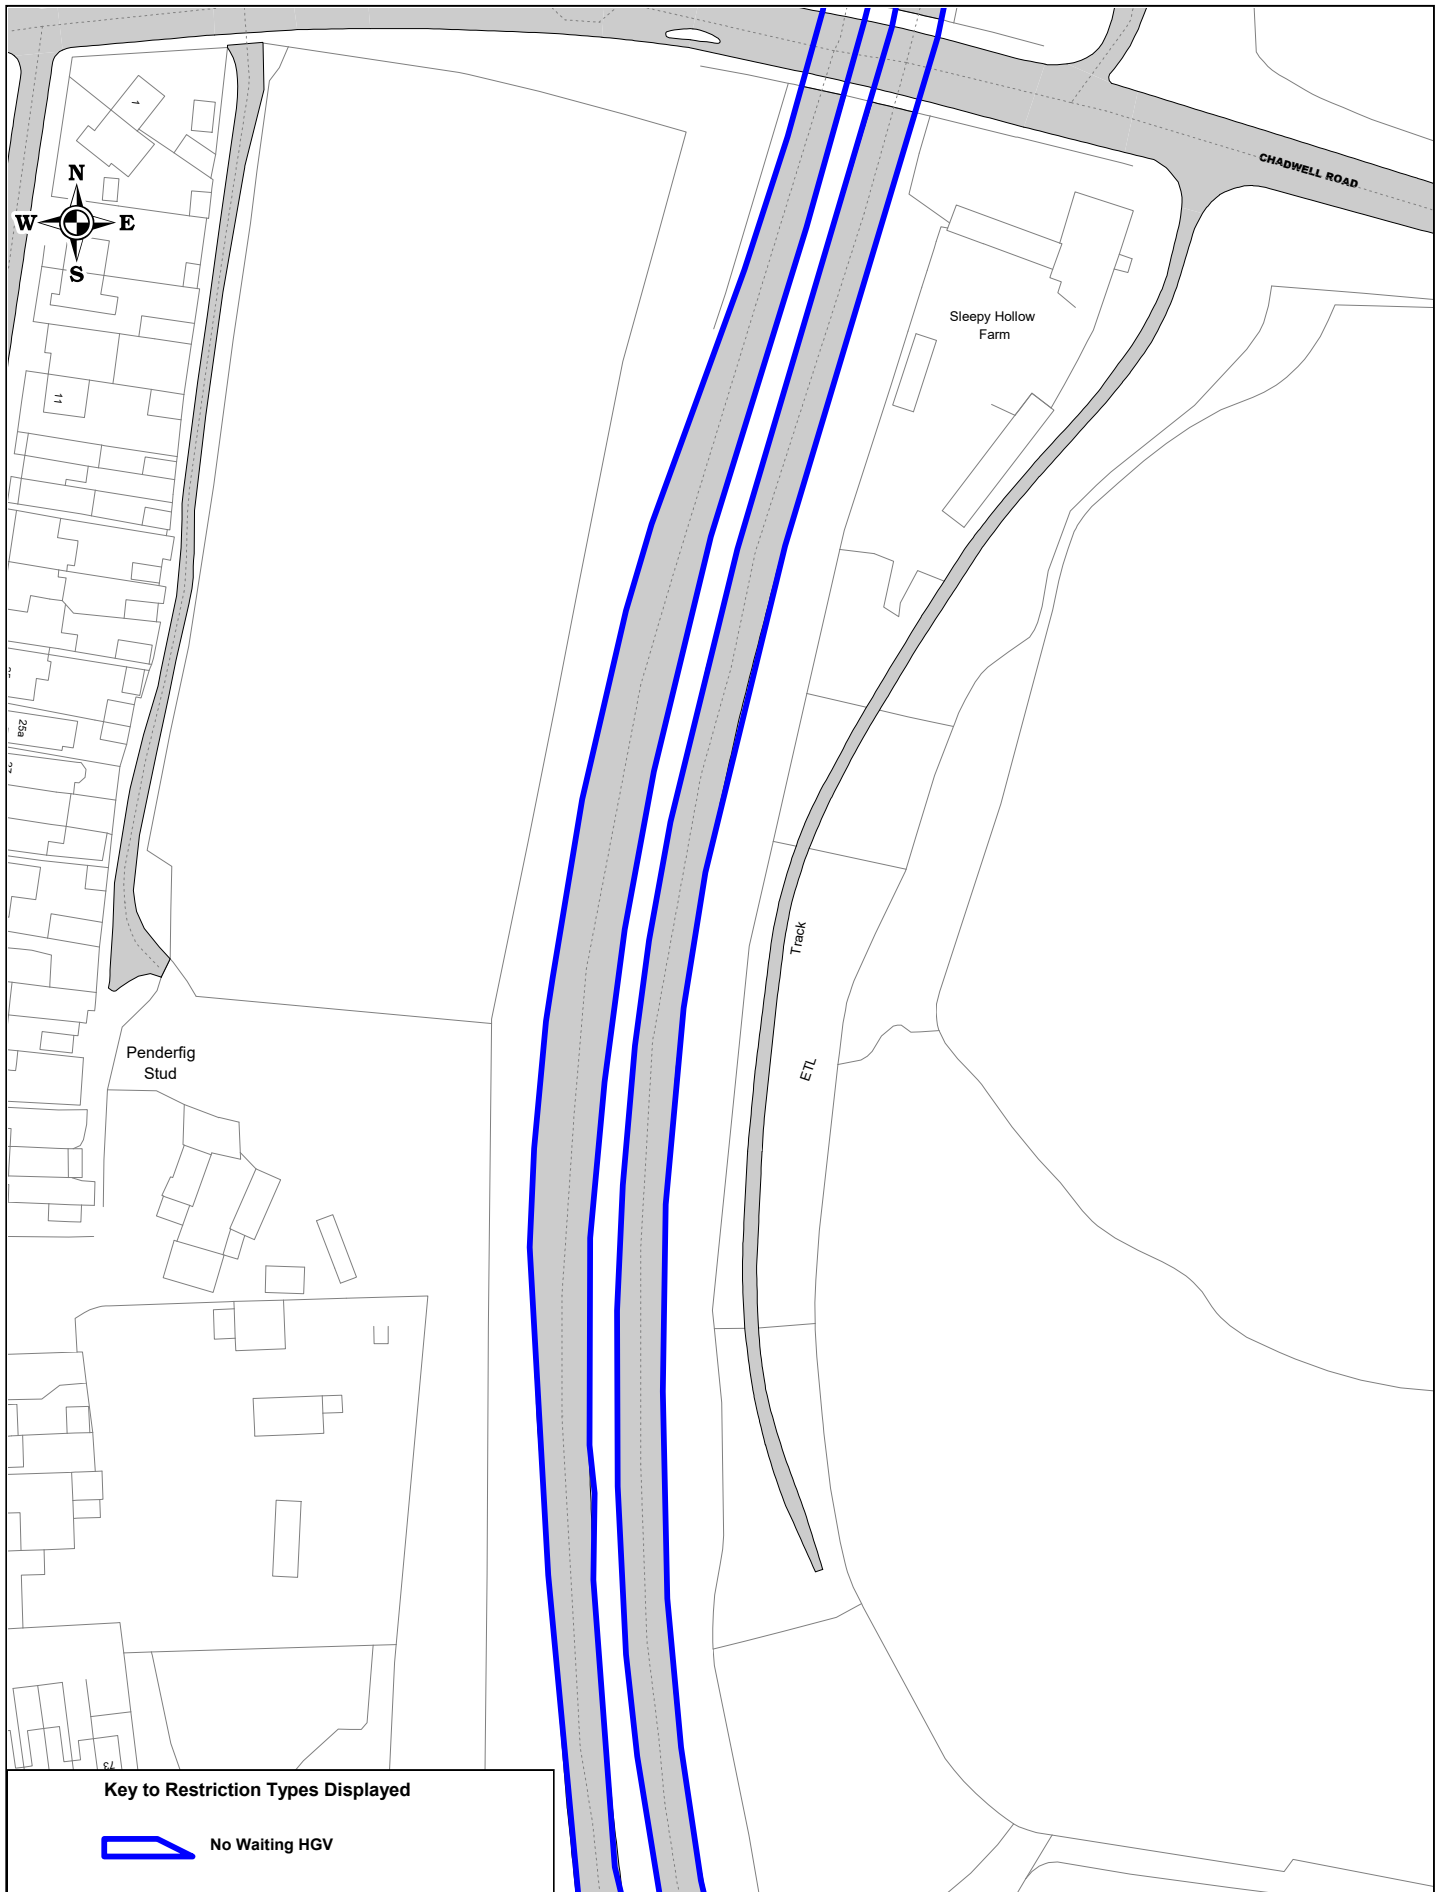


**Key to Restriction Types Displayed**

 No Waiting HGV

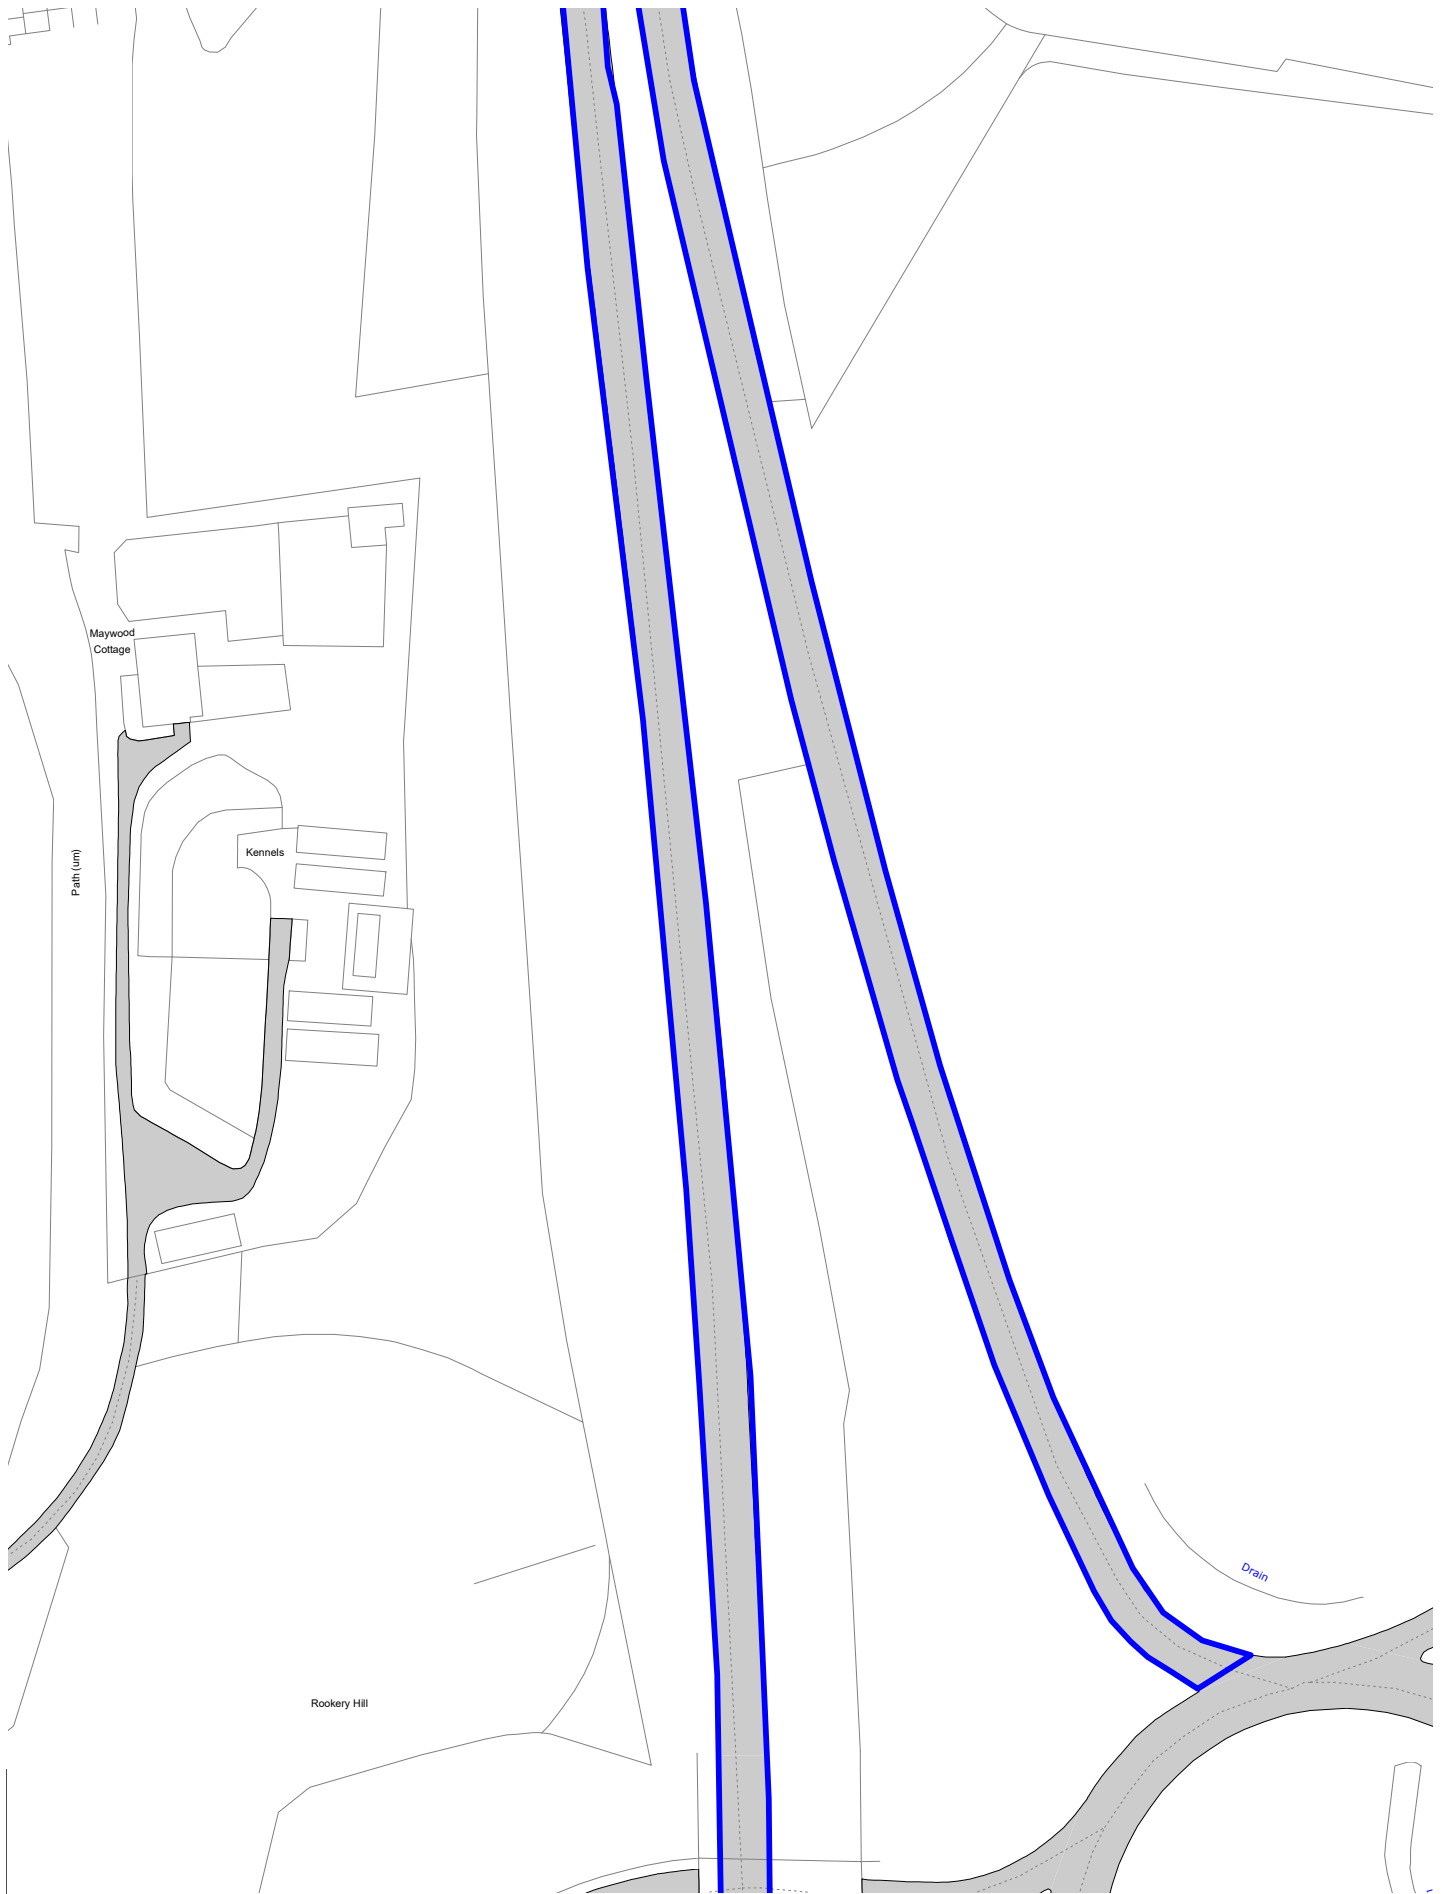



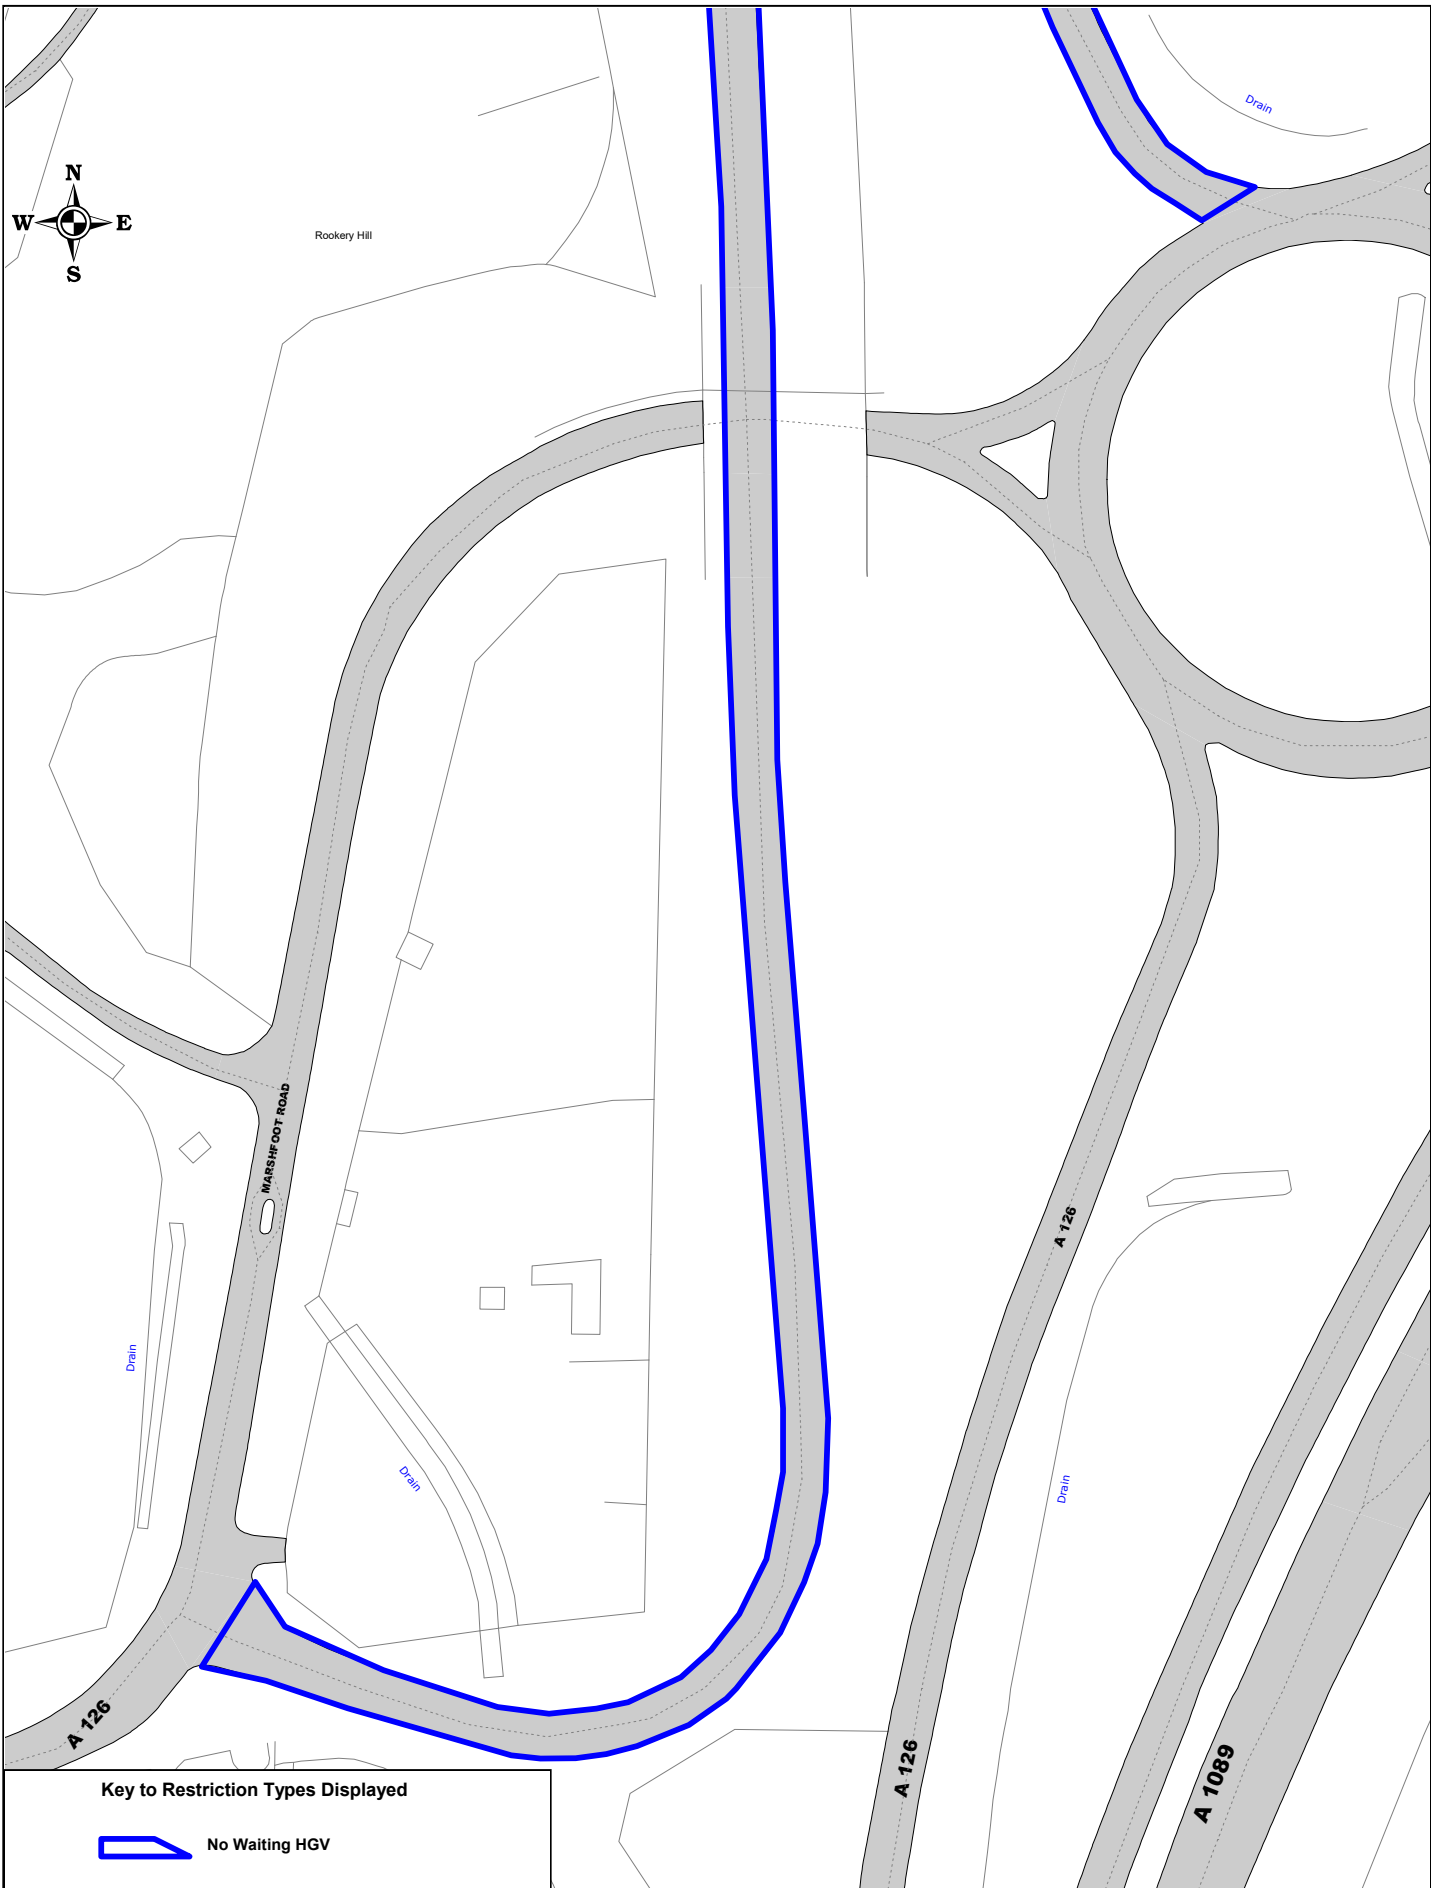


**Key to Restriction Types Displayed**

 No Waiting HGV

SCALE	1 : 1250
DATE	01/05/2019
DRAWING No.	Page 8 of 9
DRAWN BY	



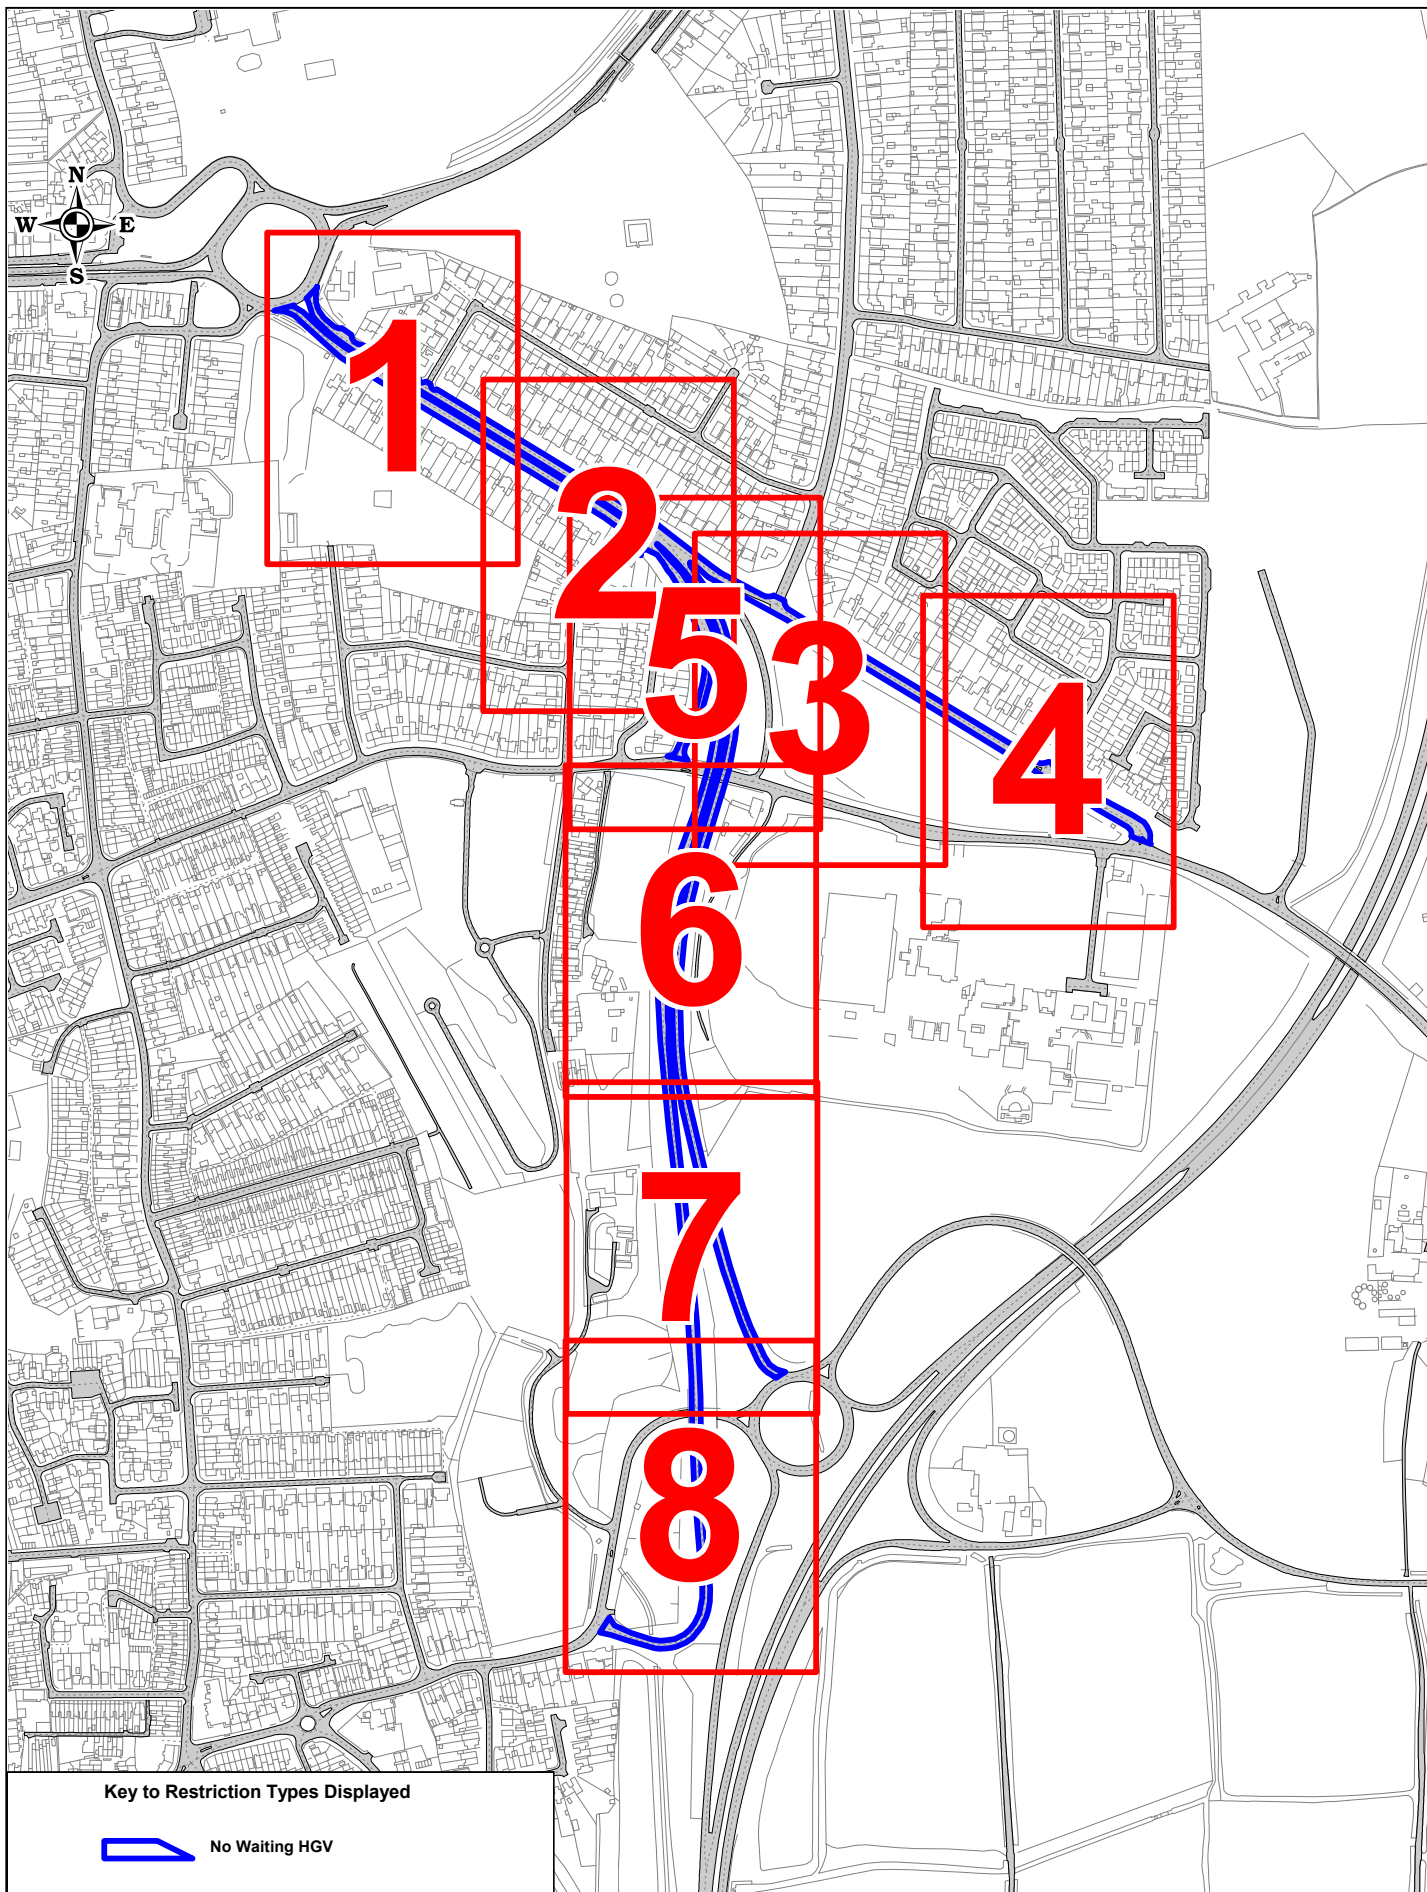

B149 Wood View, Dock Road Approach

SCALE	1 : 7100
DATE	01/05/2019
DRAWING No.	Page 9 of 9
DRAWN BY	