

Scale: 1 : 1250 @ A3


Order Title: The Borough of Thurrock (Stopping, Waiting, Loading and On-street Parking) Order 2017

This map is reproduced from Ordnance Survey material with the permission of Ordnance Survey on behalf of the Controller of Her Majesty's Stationery Office © Crown Copyright. Unauthorised reproduction infringes Crown copyright and may lead to prosecution or civil proceedings. Thurrock Council Licence No: 100025457 2018

**NOTE: SEE STATIC MAP SCHEDULE LEGEND FOR RESTRICTIONS DISPLAYED**

 [thurrock.gov.uk](http://thurrock.gov.uk)

Civic Offices, New Road Grays, Essex, RM17 6SL

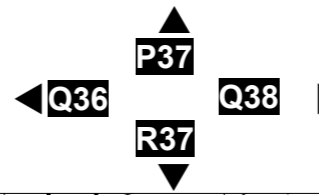

Scale: 1 : 1250 @ A3



Order Title: The Borough of Thurrock (Stopping, Waiting, Loading and On-street Parking) Order 2017

This map is reproduced from Ordnance Survey material with the permission of Ordnance Survey on behalf of the Controller of Her Majesty's Stationery Office © Crown Copyright. Unauthorised reproduction infringes Crown copyright and may lead to prosecution or civil proceedings. Thurrock Council Licence No: 100025457 2018

NOTE: SEE STATIC MAP SCHEDULE LEGEND FOR RESTRICTIONS DISPLAYED

thurrock.gov.uk

Civic Offices, New Road Grays, Essex, RM17 6SL

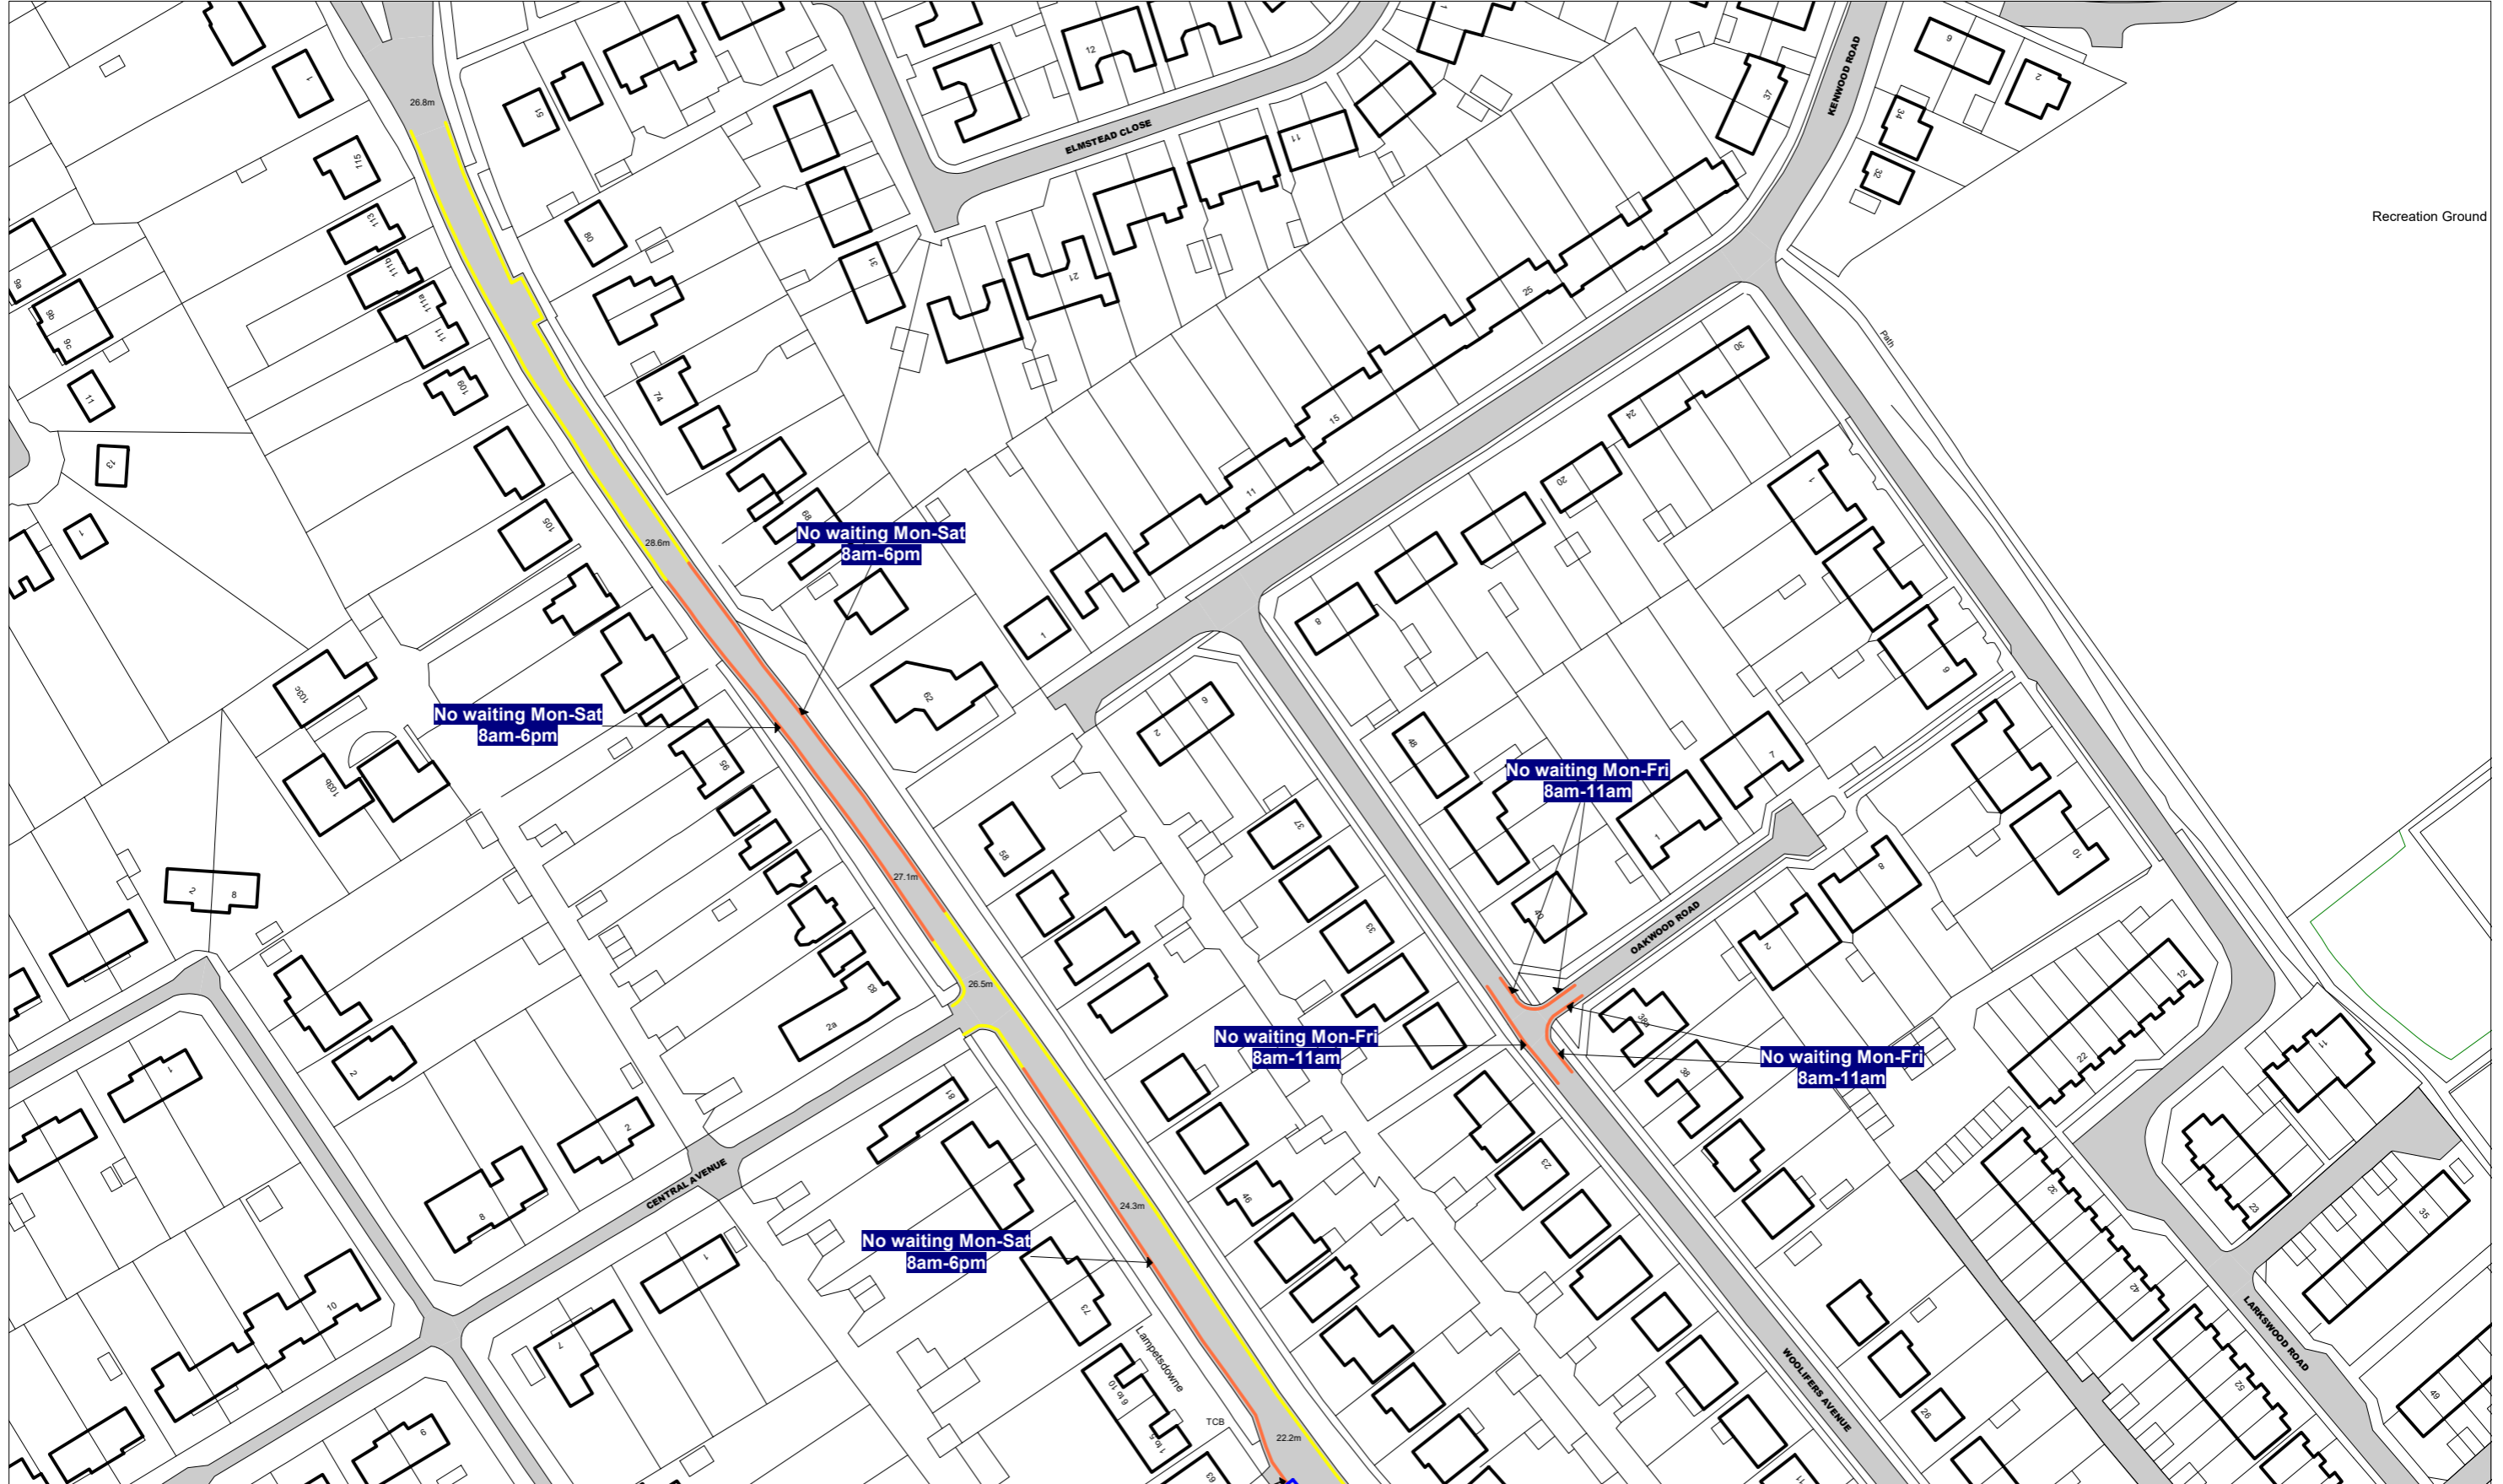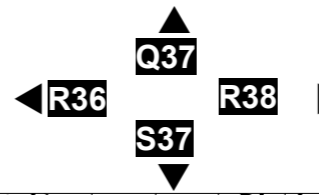

Scale: 1 : 1250 @ A3



Order Title: The Borough of Thurrock (Stopping, Waiting, Loading and On-street Parking) Order 2017


This map is reproduced from Ordnance Survey material with the permission of Ordnance Survey on behalf of the Controller of Her Majesty's Stationery Office © Crown Copyright. Unauthorised reproduction infringes Crown copyright and may lead to prosecution or civil proceedings. Thurrock Council Licence No: 100025457 2018

NOTE: SEE STATIC MAP SCHEDULE LEGEND FOR RESTRICTIONS DISPLAYED

thurrock.gov.uk

Civic Offices, New Road Grays, Essex, RM17 6SL

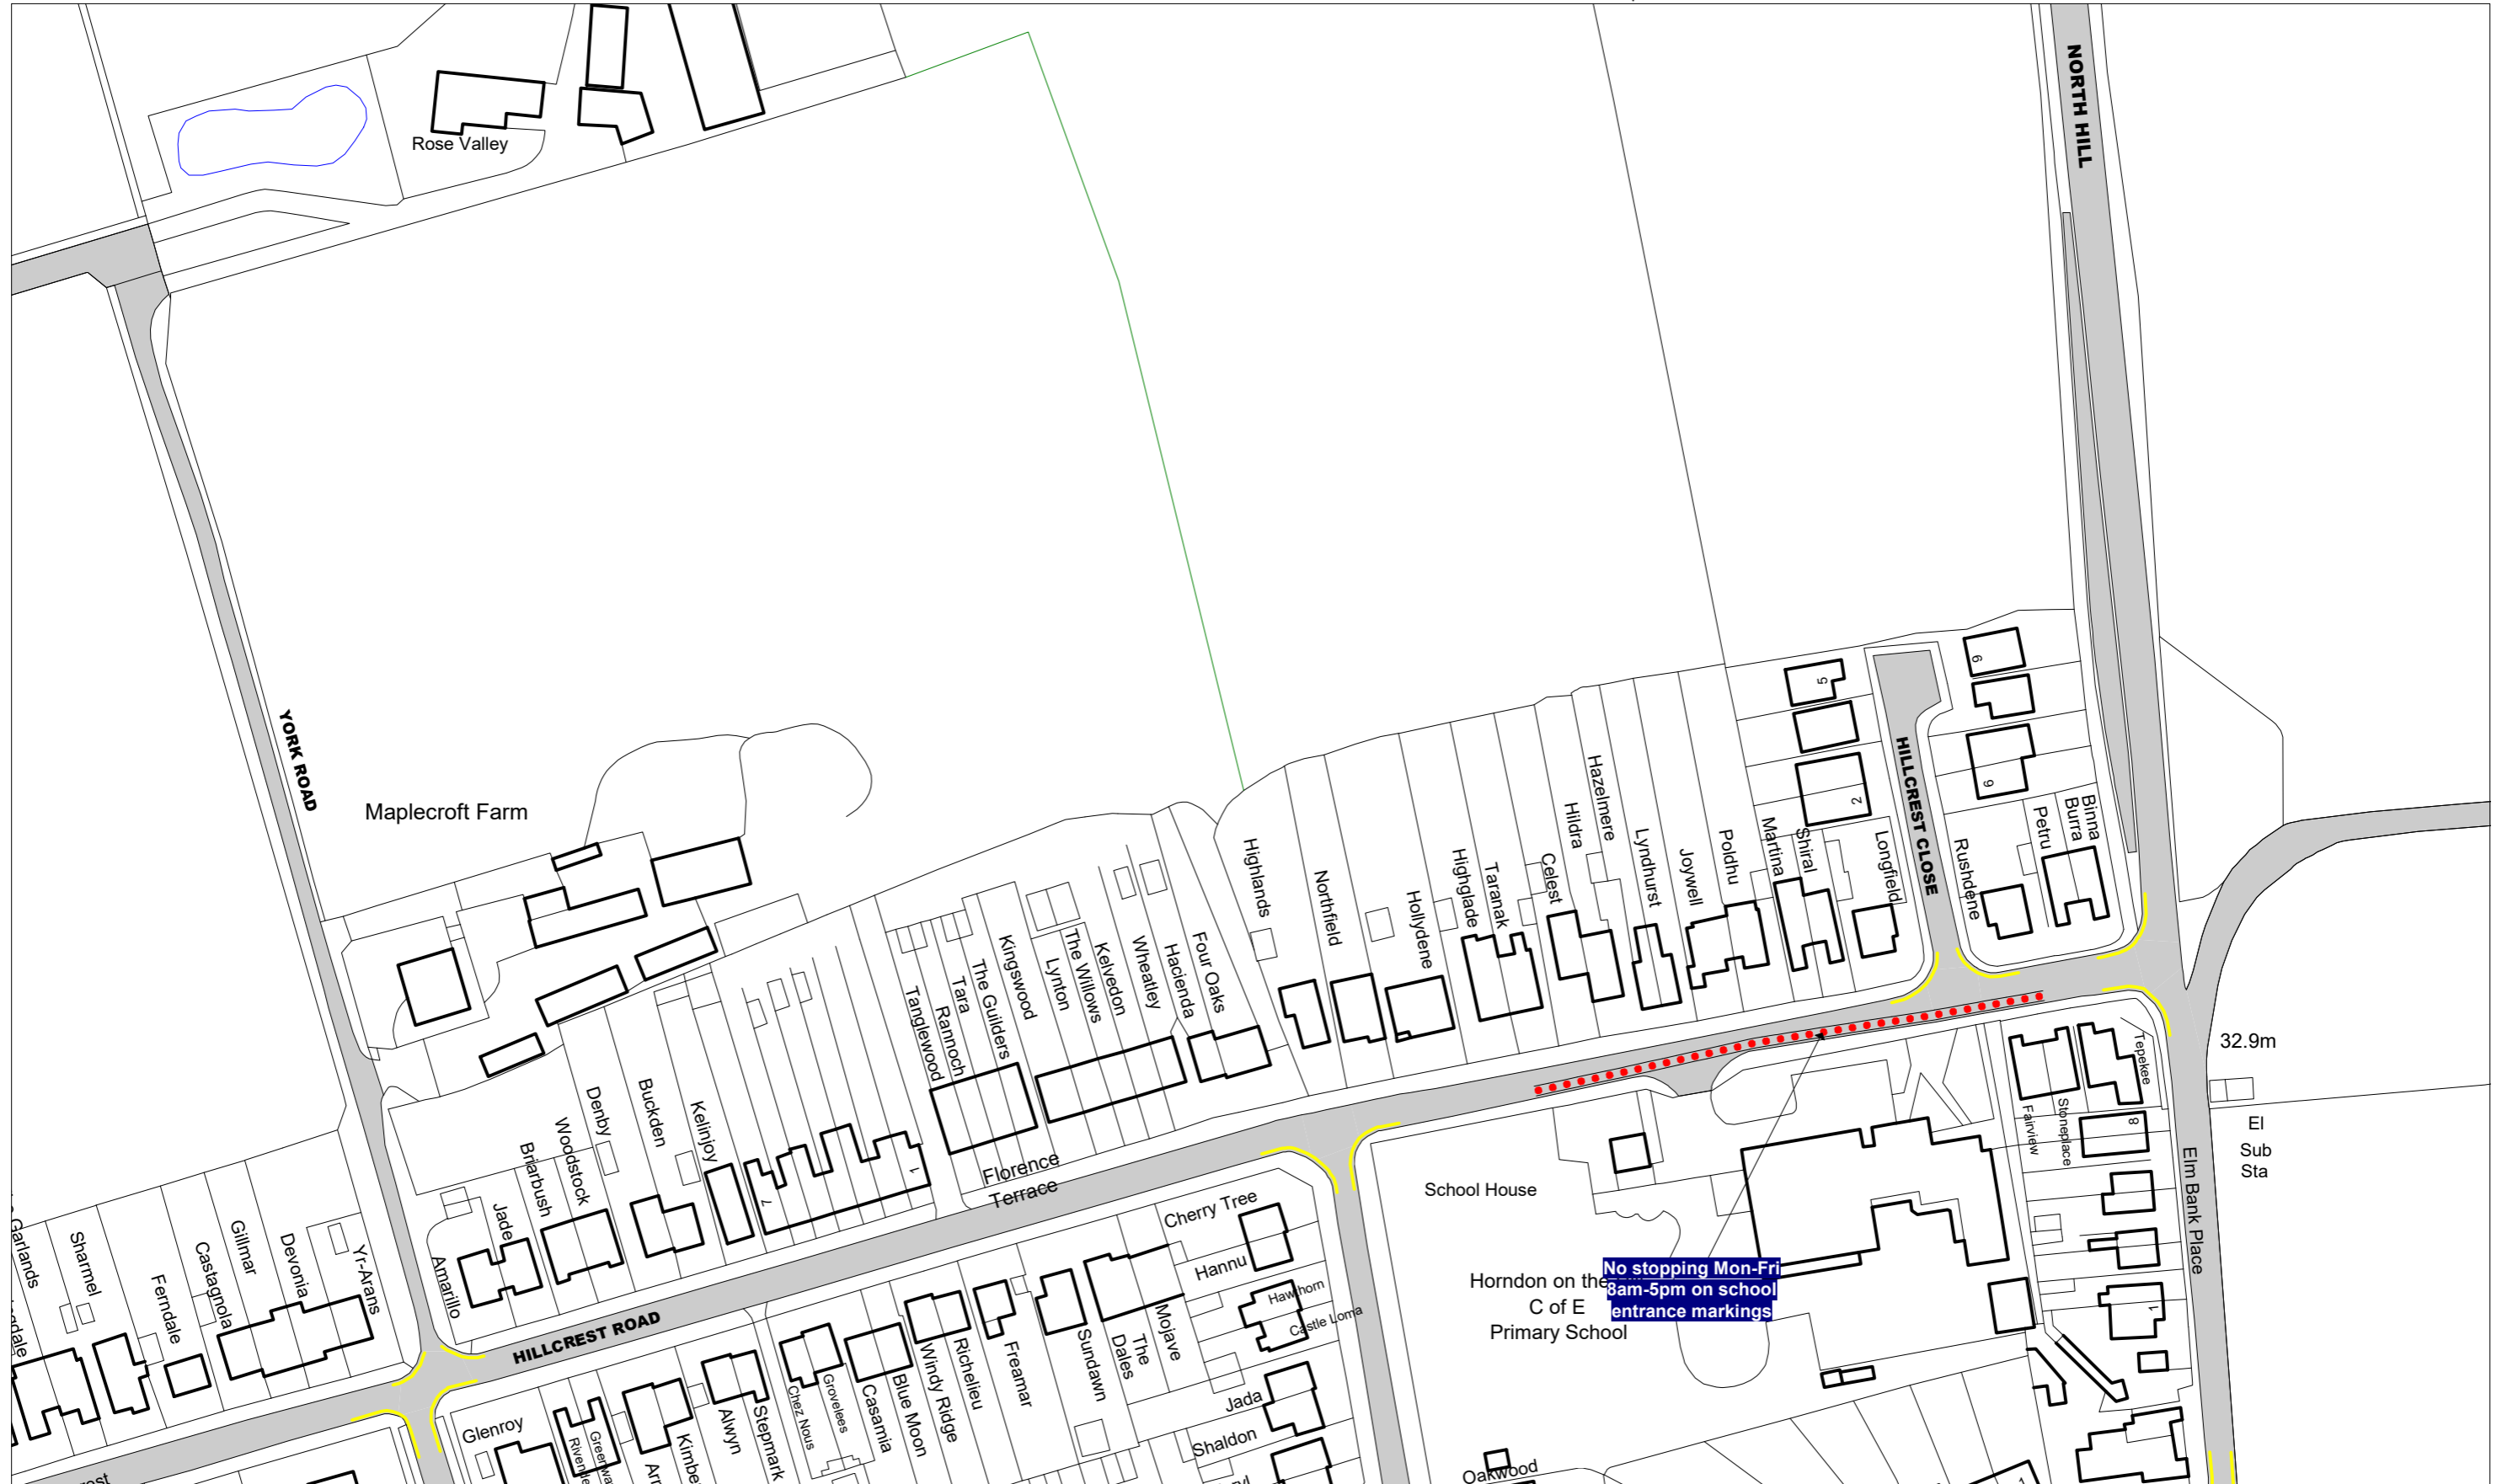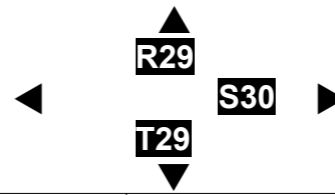

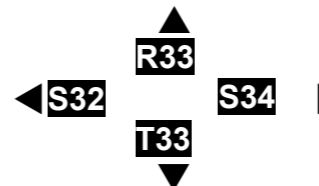

Scale: 1 : 1250 @ A3


Order Title: The Borough of Thurrock  
(Stopping, Waiting, Loading and On-street Parking) Order 2017



This map is reproduced from Ordnance Survey material with the permission of Ordnance Survey on behalf of the Controller of Her Majesty's Stationery Office © Crown Copyright. Unauthorised reproduction infringes Crown copyright and may lead to prosecution or civil proceedings.  
Thurrock Council  
Licence No: 100025457 2018



**NOTE: SEE STATIC MAP SCHEDULE LEGEND FOR RESTRICTIONS DISPLAYED**

 [thurrock.gov.uk](http://thurrock.gov.uk)

Civic Offices, New Road  
Grays, Essex, RM17 6SL

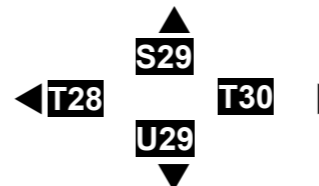

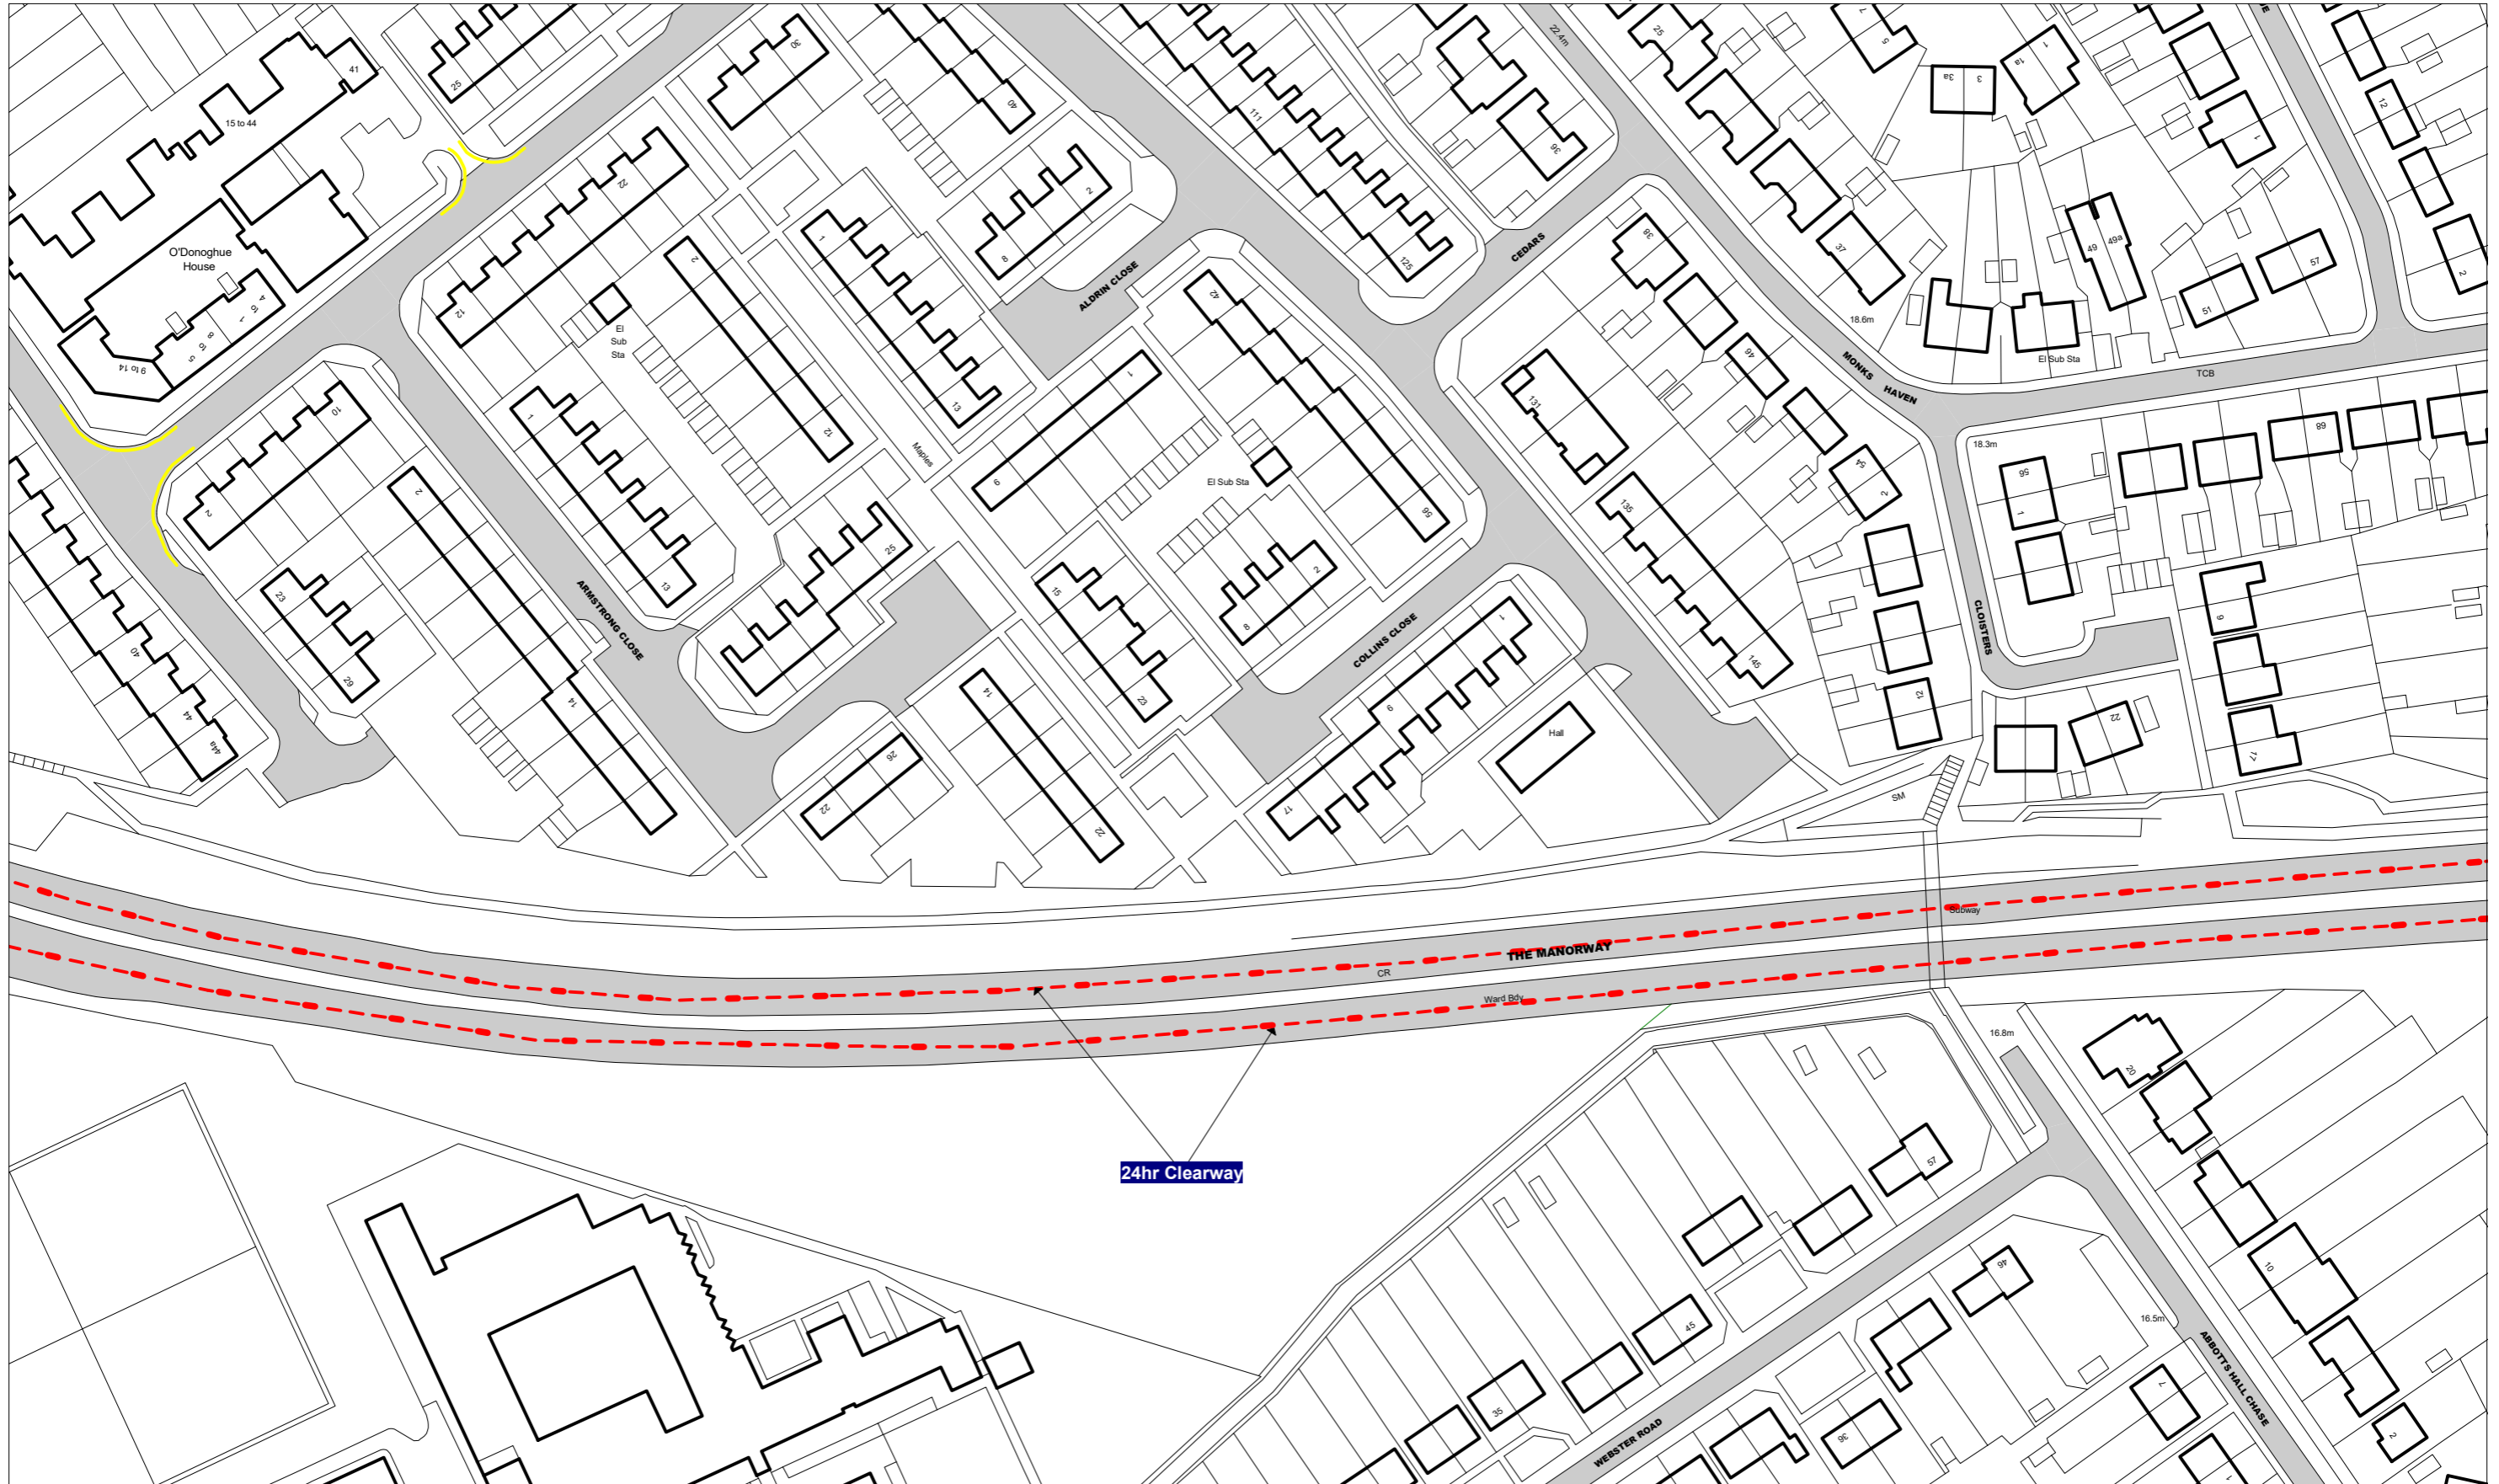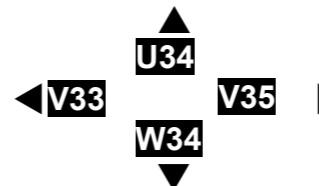

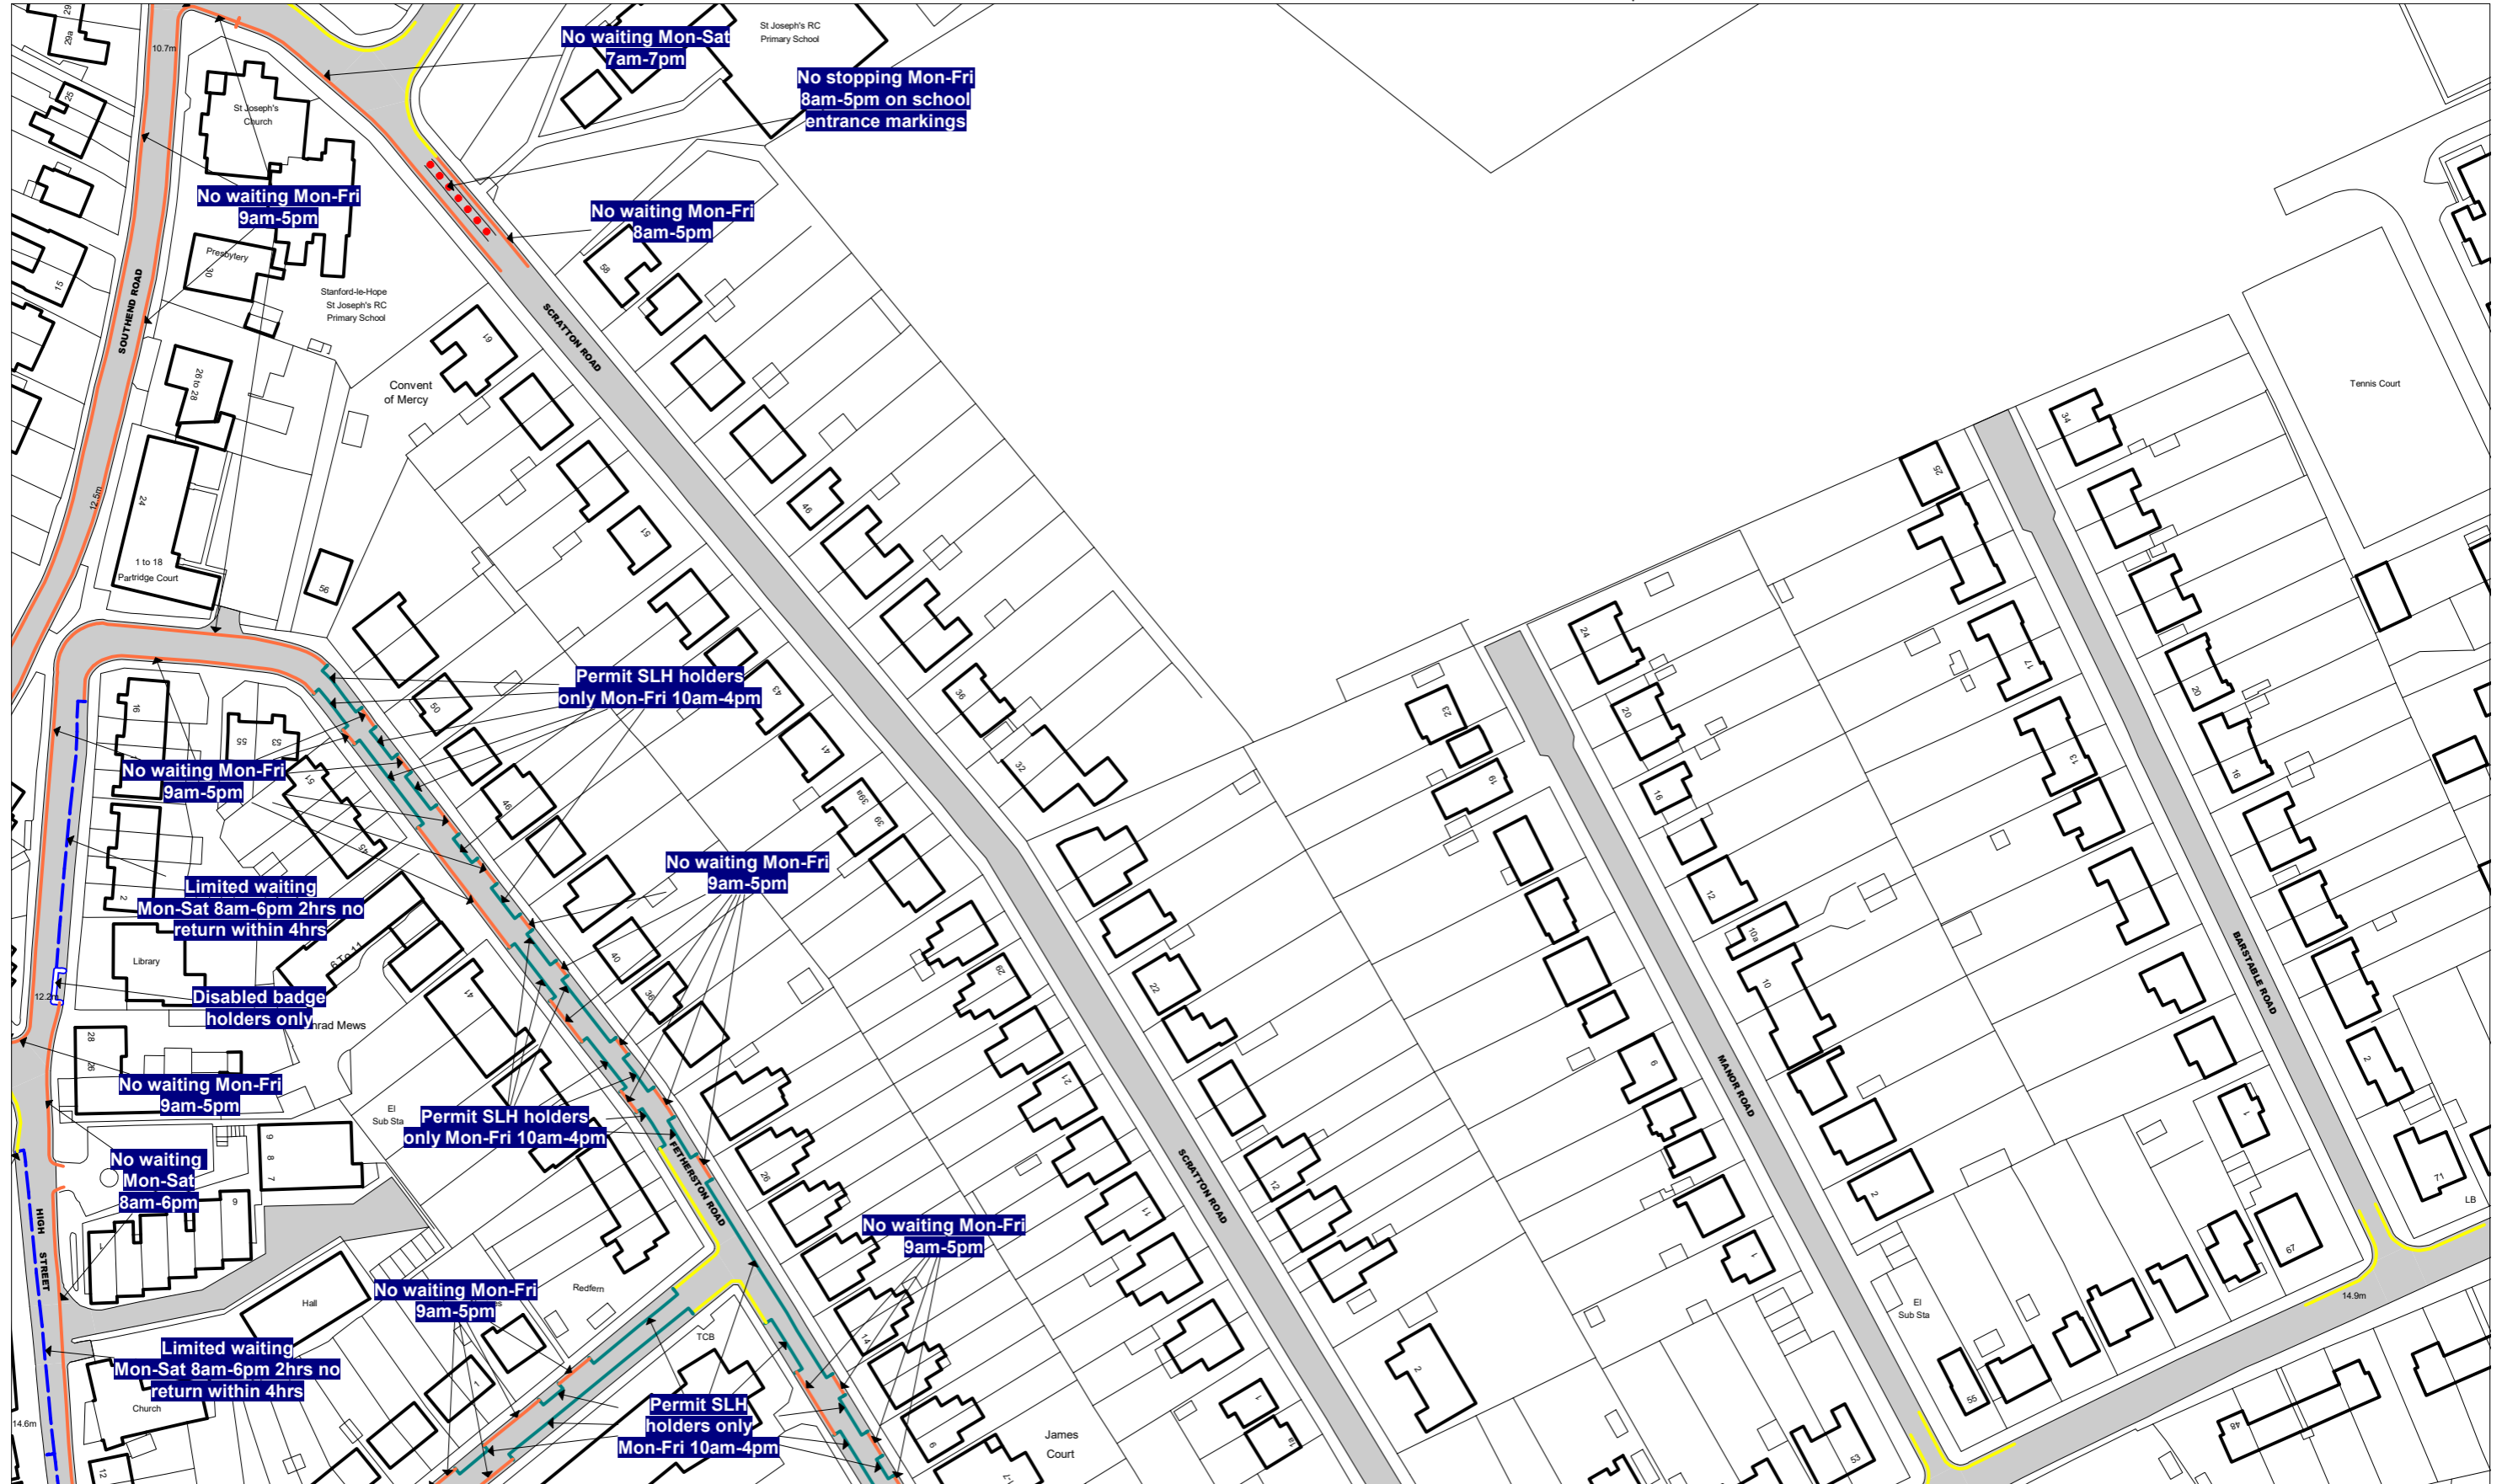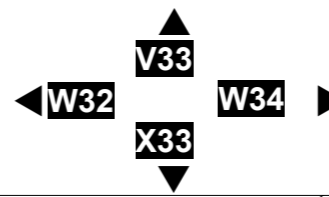



Scale: 1 : 1250 @ A3

Order Title: The Borough of Thurrock (Stopping, Waiting, Loading and On-street Parking) Order 2017

This map is reproduced from Ordnance Survey material with the permission of Ordnance Survey on behalf of the Controller of Her Majesty's Stationery Office © Crown Copyright. Unauthorised reproduction infringes Crown copyright and may lead to prosecution or civil proceedings. Thurrock Council Licence No: 100025457 2018

**NOTE: SEE STATIC MAP SCHEDULE LEGEND FOR RESTRICTIONS DISPLAYED**



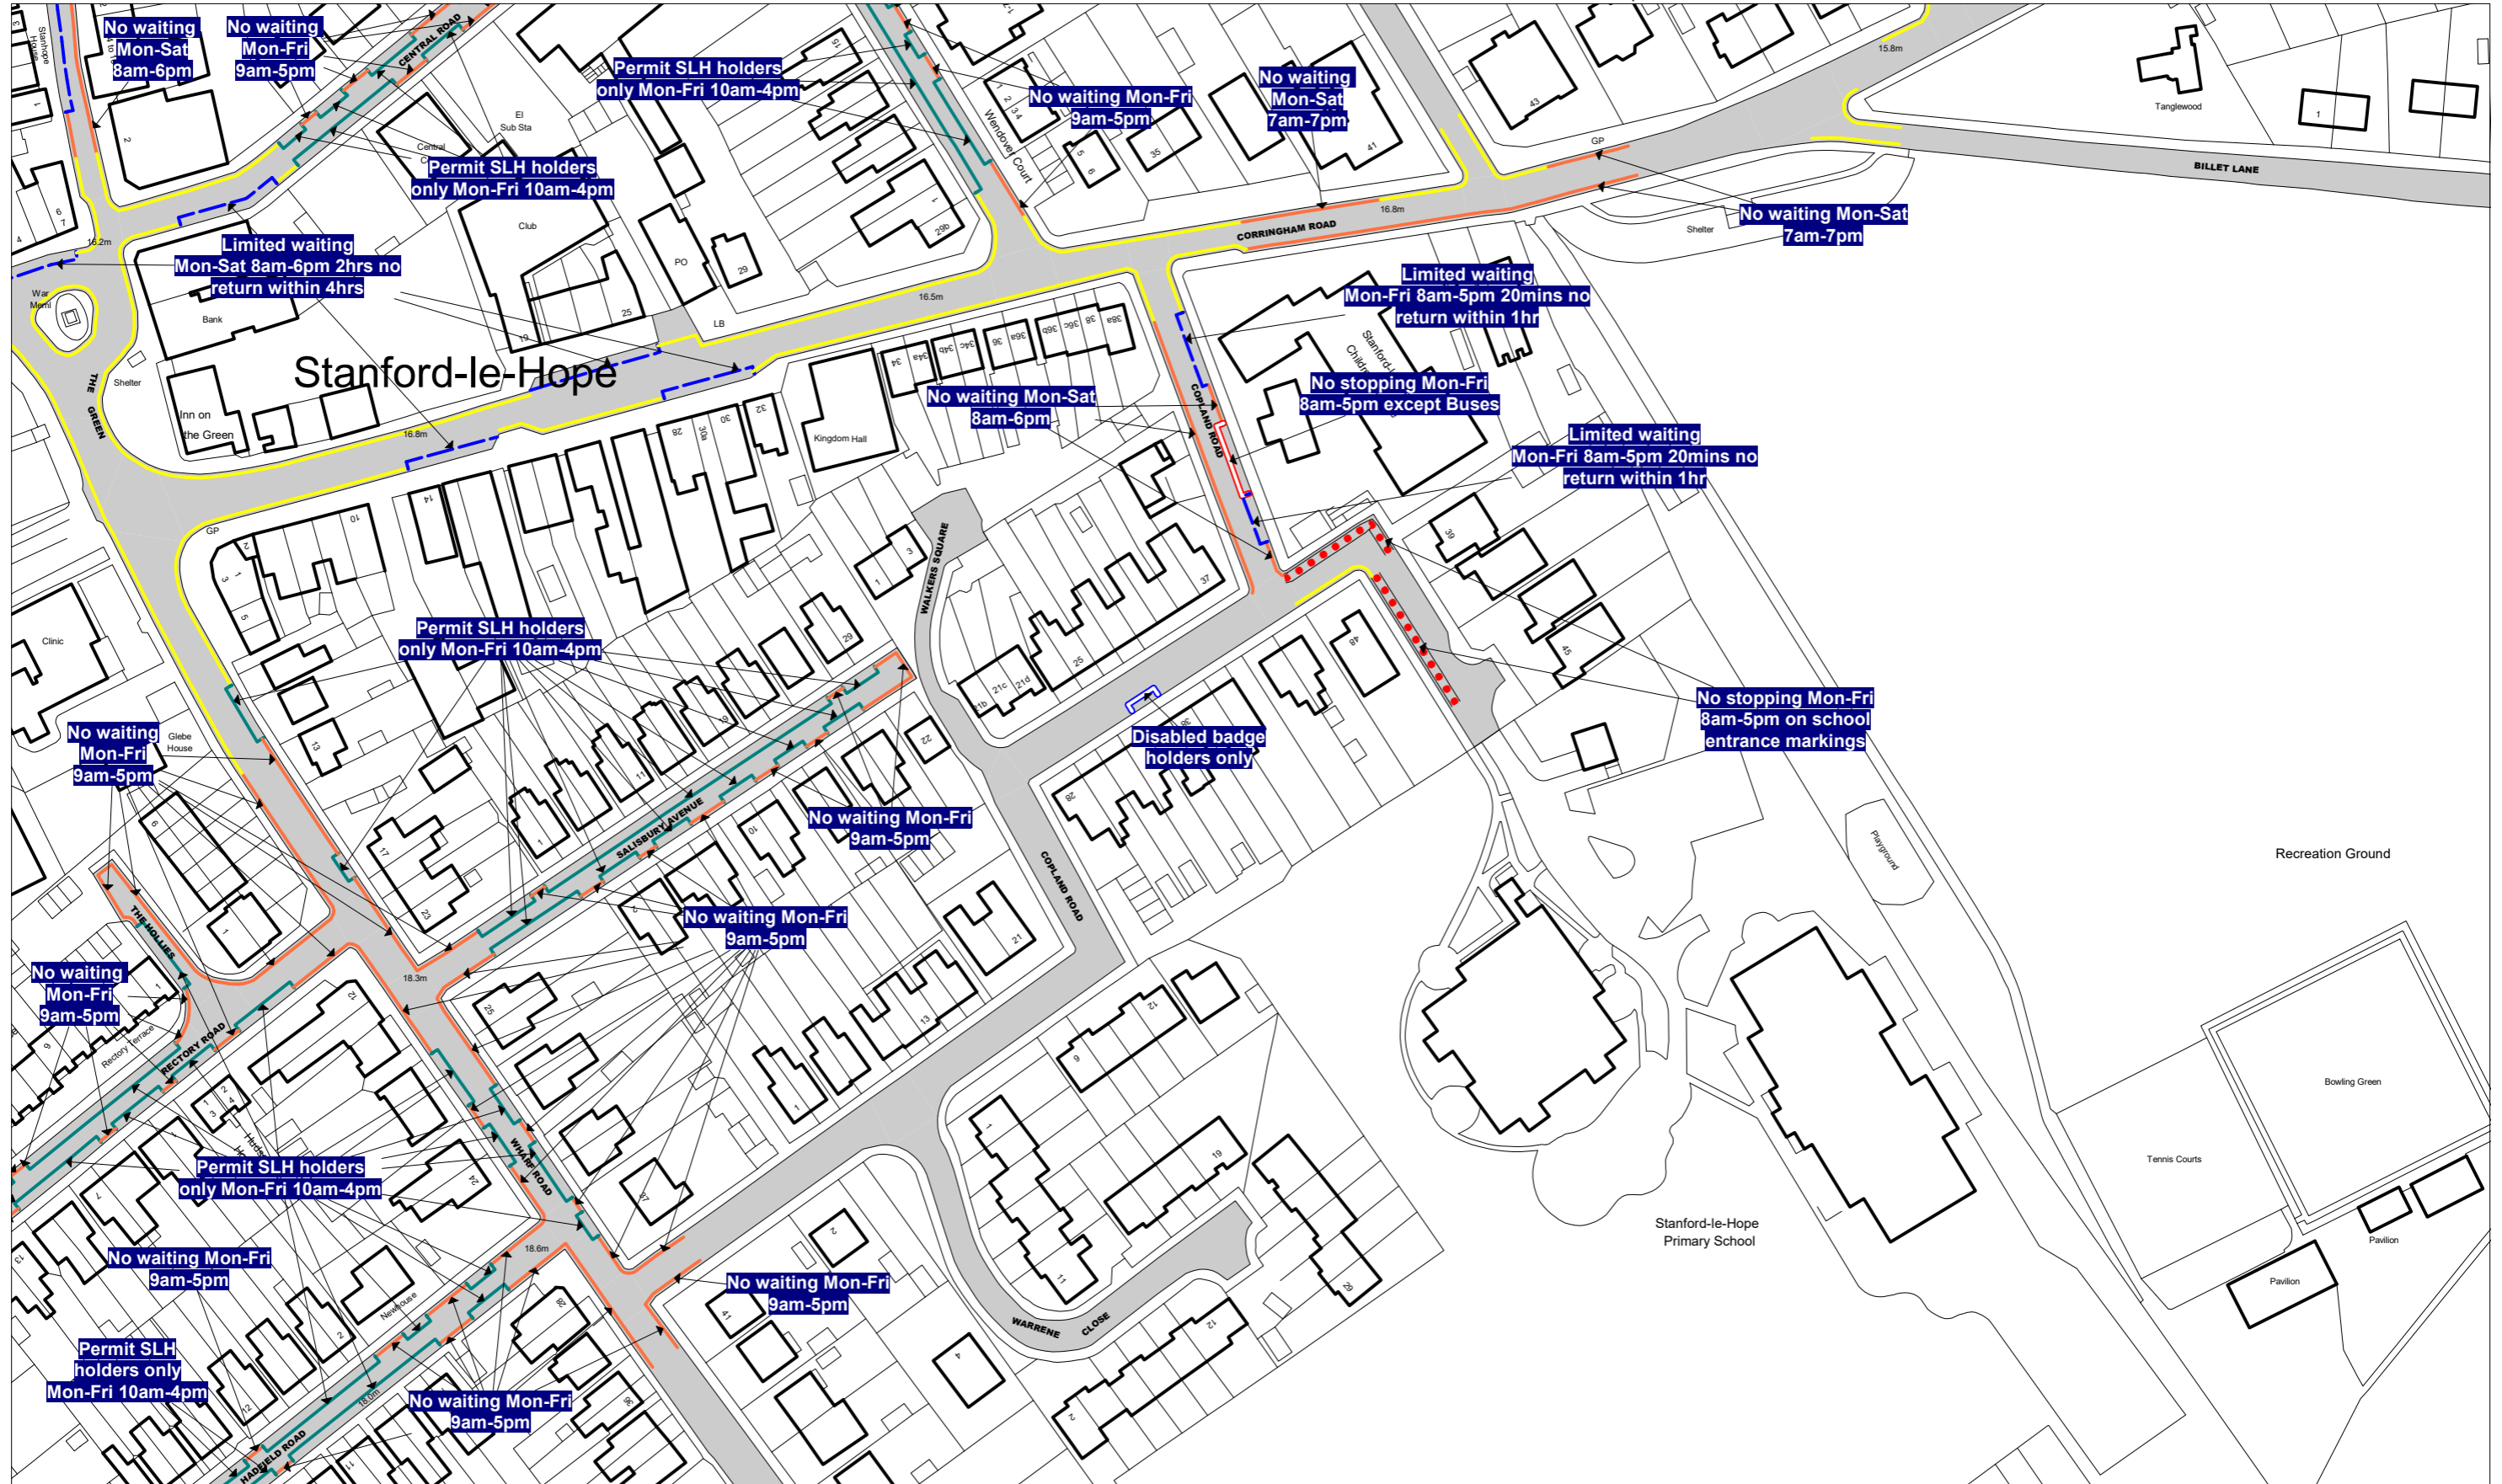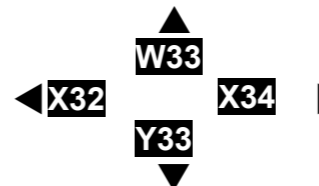

Scale: 1 : 1250 @ A3



Order Title: The Borough of Thurrock (Stopping, Waiting, Loading and On-street Parking) Order 2017

This map is reproduced from Ordnance Survey material with the permission of Ordnance Survey on behalf of the Controller of Her Majesty's Stationery Office © Crown Copyright. Unauthorised reproduction infringes Crown copyright and may lead to prosecution or civil proceedings. Thurrock Council Licence No: 100025457 2018

NOTE: SEE STATIC MAP SCHEDULE LEGEND FOR RESTRICTIONS DISPLAYED

 [thurrock.gov.uk](http://thurrock.gov.uk)

Civic Offices, New Road Grays, Essex, RM17 6SL

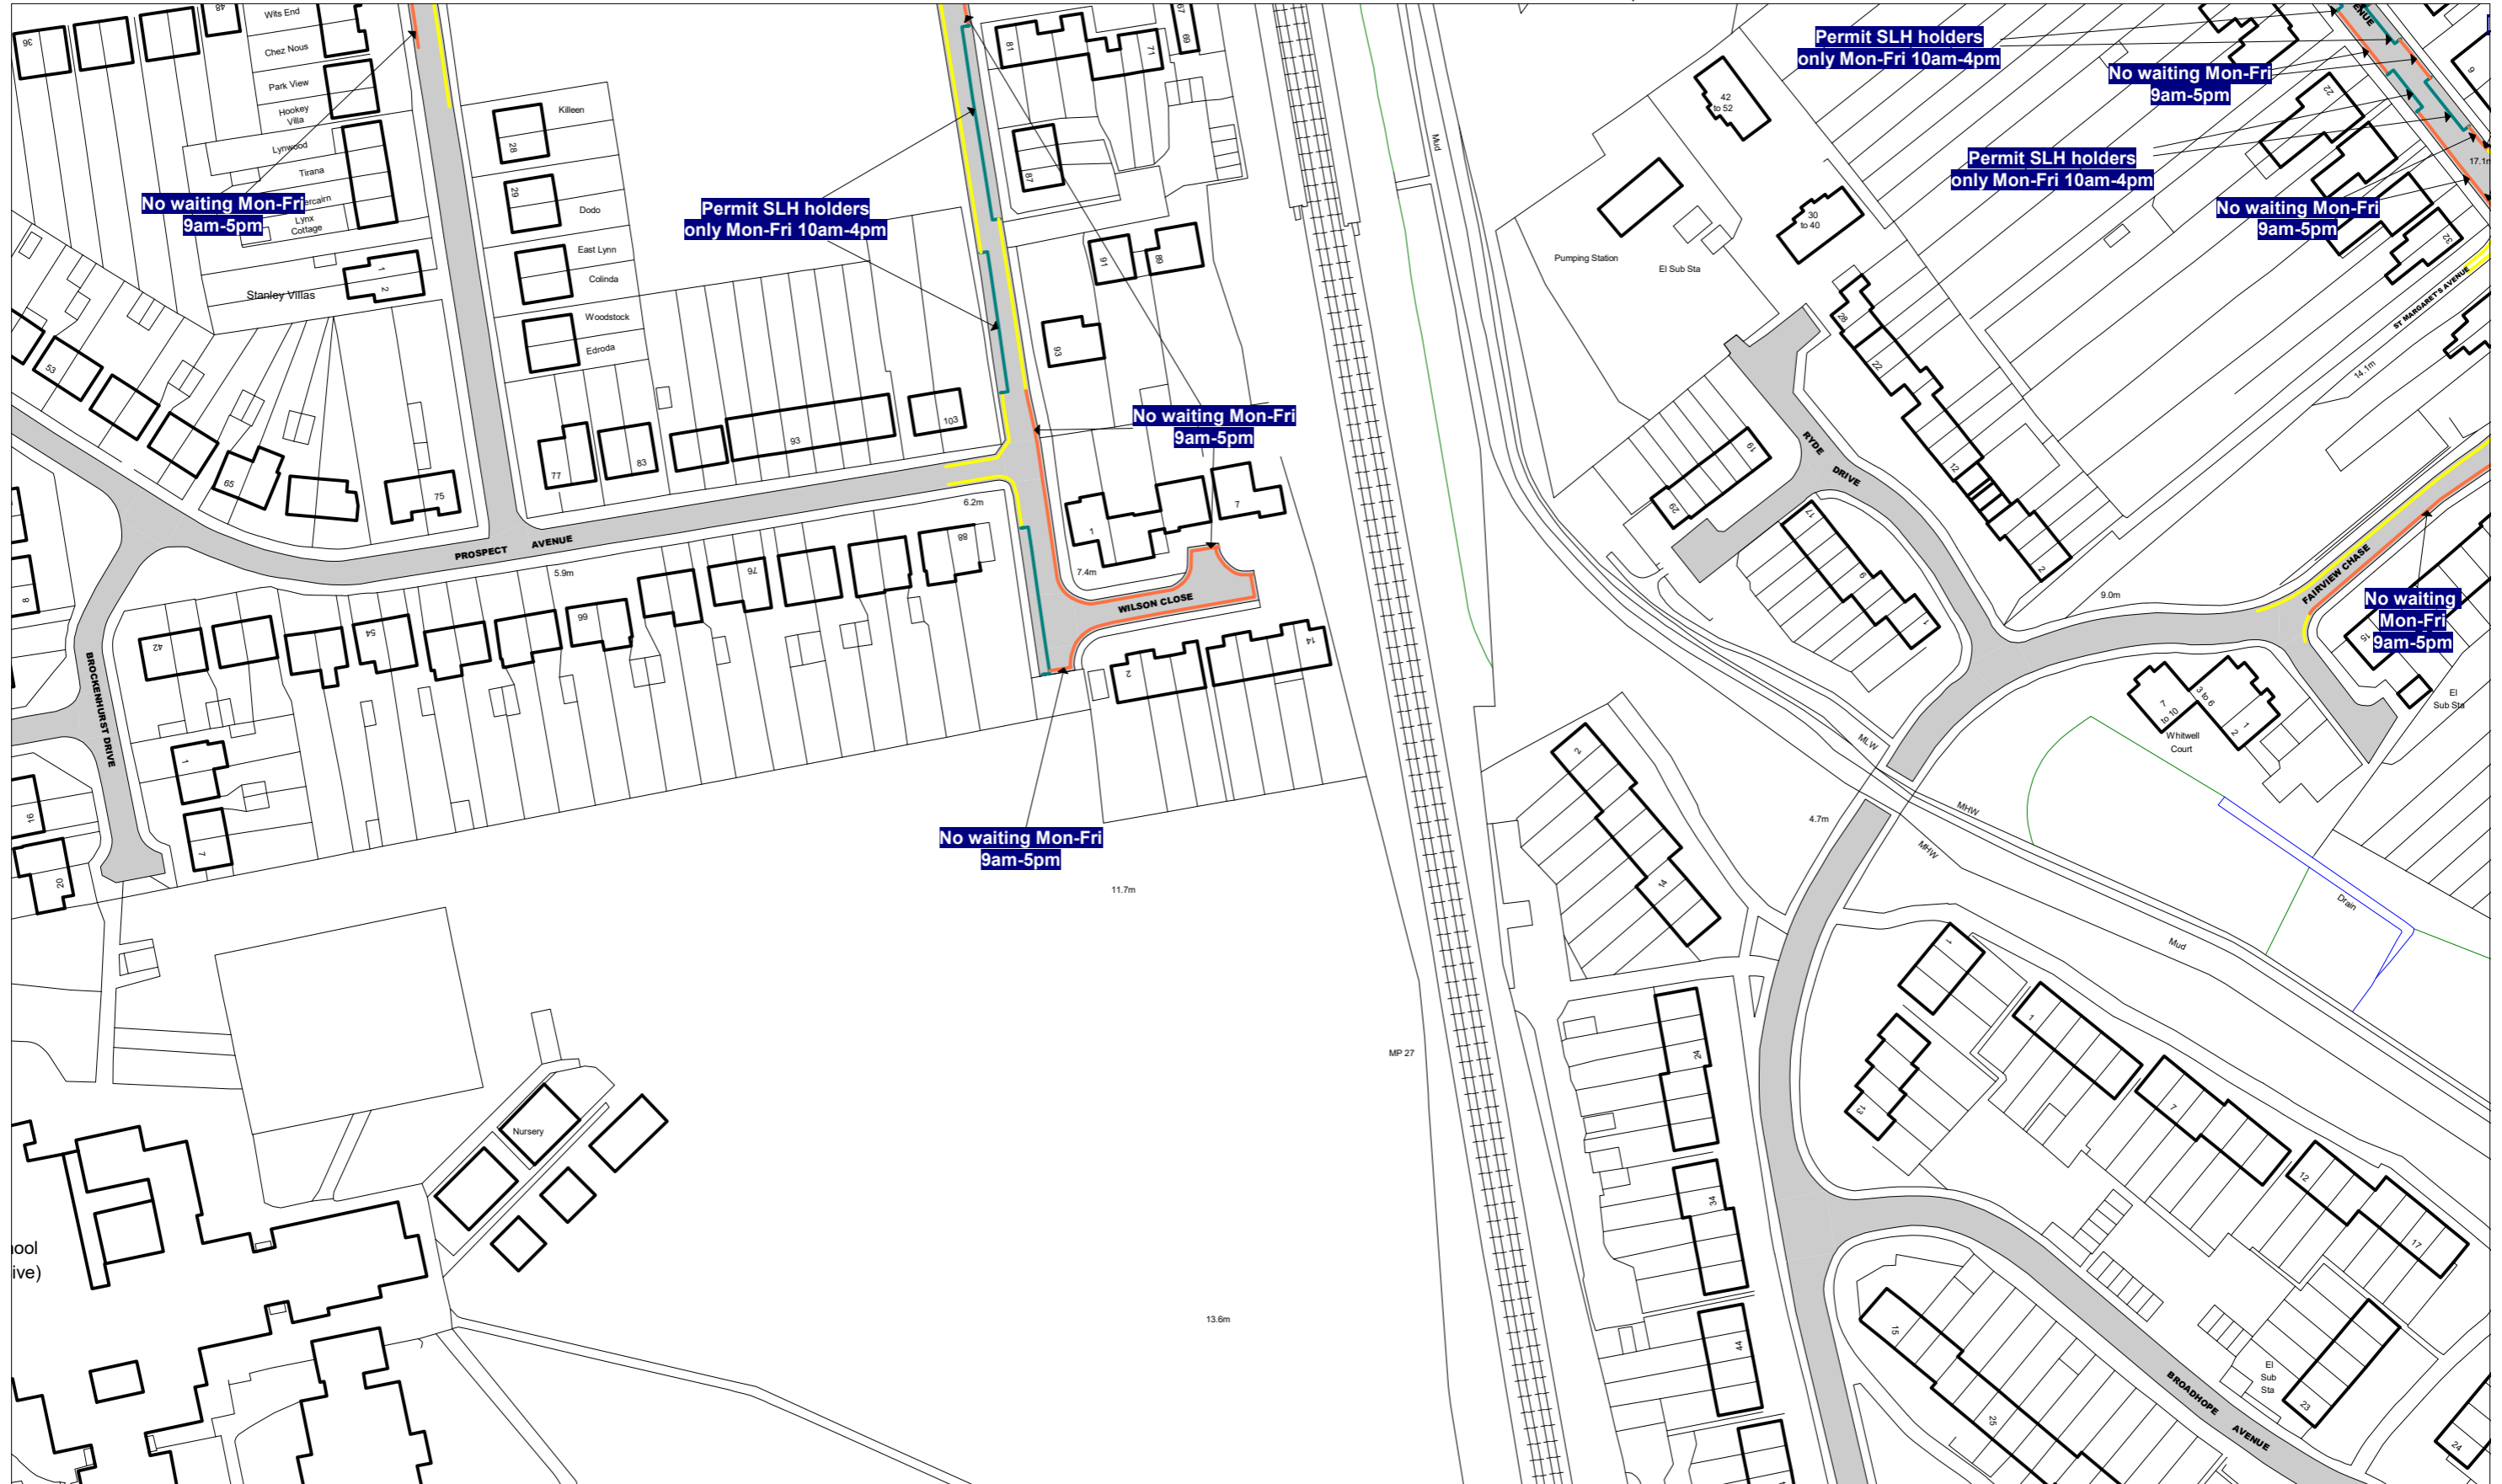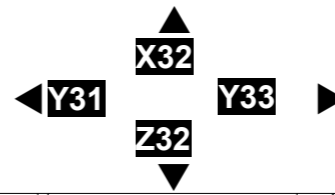

Scale: 1 : 1250 @ A3

Order Title: The Borough of Thurrock (Stopping, Waiting, Loading and On-street Parking) Order 2017

This map is reproduced from Ordnance Survey material with the permission of Ordnance Survey on behalf of the Controller of Her Majesty's Stationery Office © Crown Copyright. Unauthorised reproduction infringes Crown copyright and may lead to prosecution or civil proceedings. Thurrock Council Licence No: 100025457 2018

NOTE: SEE STATIC MAP SCHEDULE LEGEND FOR RESTRICTIONS DISPLAYED

thurrock.gov.uk

Civic Offices, New Road Grays, Essex, RM17 6SL

