

Scale: 1 : 1250 @ A3

Order Title: The Borough of Thurrock (Stopping, Waiting, Loading and On-street Parking) Order 2017


This map is reproduced from Ordnance Survey material with the permission of Ordnance Survey on behalf of the Controller of Her Majesty's Stationery Office © Crown Copyright. Unauthorised reproduction infringes Crown copyright and may lead to prosecution or civil proceedings. Thurrock Council Licence No: 100025457 2018

NOTE: SEE STATIC MAP SCHEDULE LEGEND FOR RESTRICTIONS DISPLAYED

 thurrock.gov.uk

Civic Offices, New Road Grays, Essex, RM17 6SL



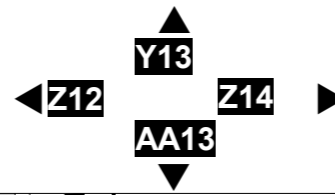

Scale: 1 : 1250 @ A3



Order Title: The Borough of Thurrock (Stopping, Waiting, Loading and On-street Parking) Order 2017

This map is reproduced from Ordnance Survey material with the permission of Ordnance Survey on behalf of the Controller of Her Majesty's Stationery Office © Crown Copyright. Unauthorised reproduction infringes Crown copyright and may lead to prosecution or civil proceedings. Thurrock Council Licence No: 100025457 2018

NOTE: SEE STATIC MAP SCHEDULE LEGEND FOR RESTRICTIONS DISPLAYED



Civic Offices, New Road Grays, Essex, RM17 6SL

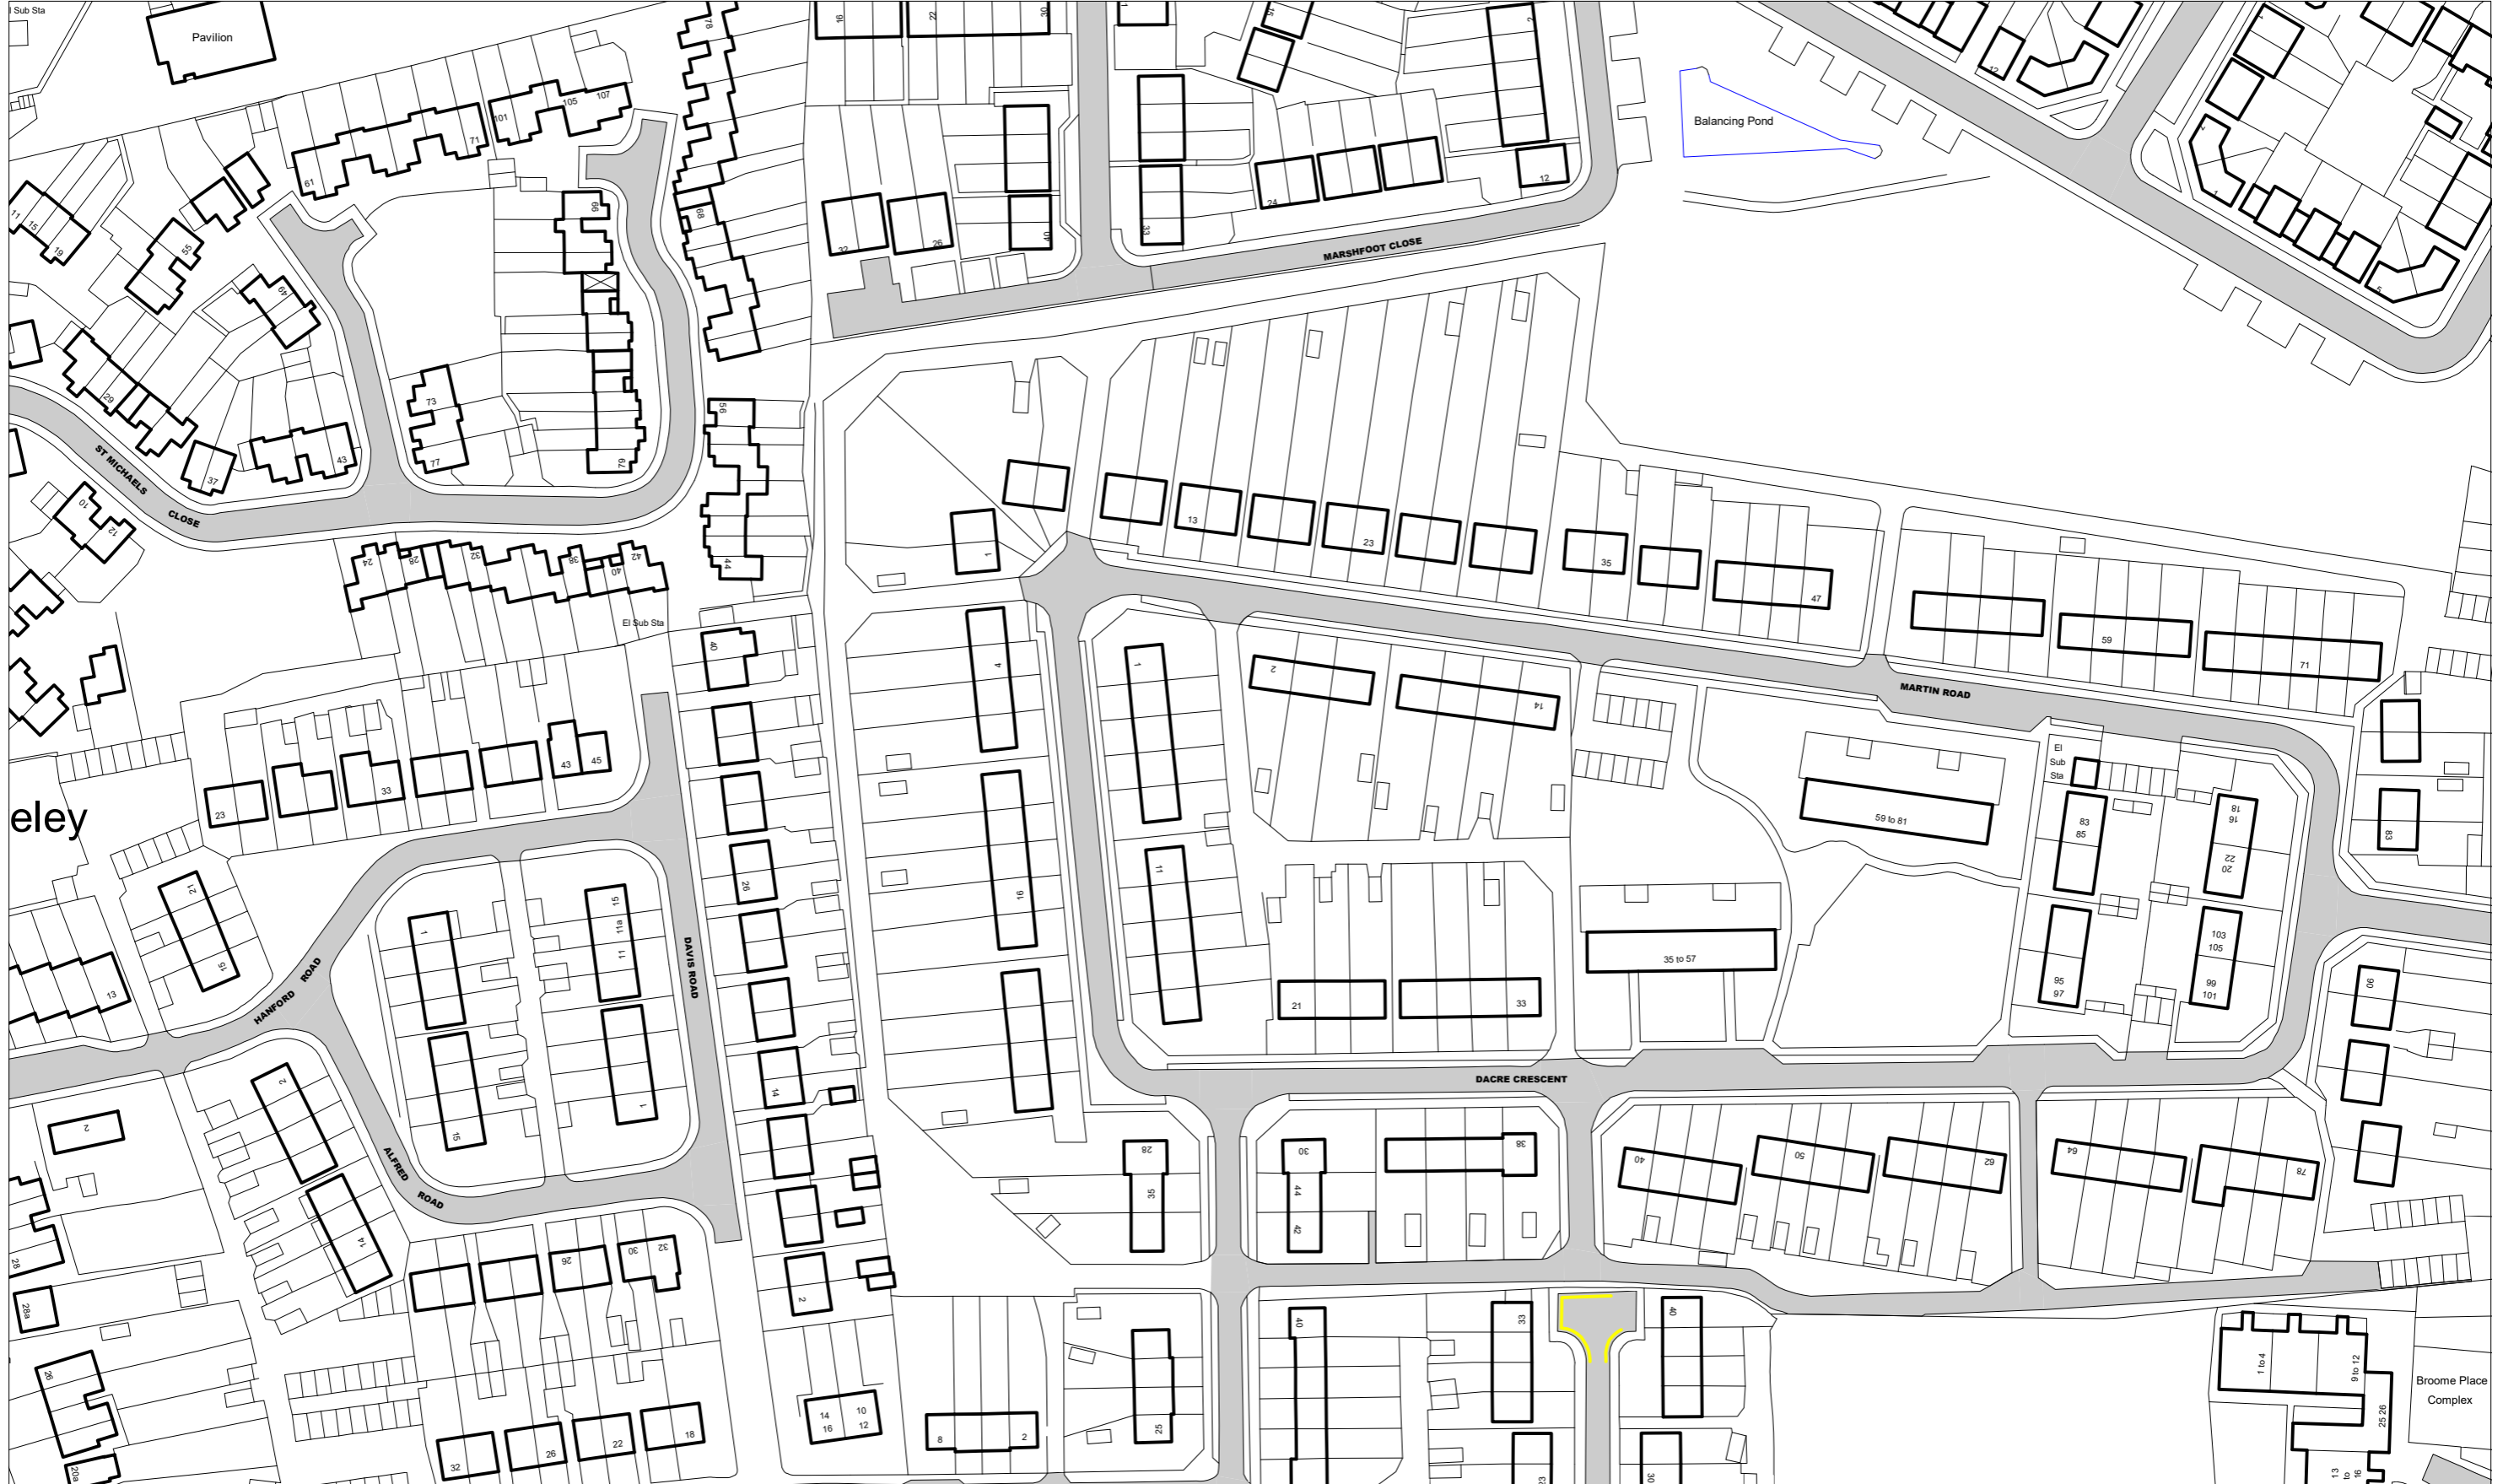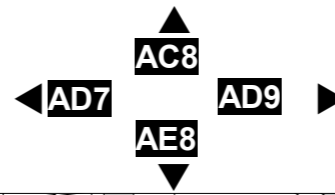

Scale: 1 : 1250 @ A3

Order Title: The Borough of Thurrock
(Stopping, Waiting, Loading and On-street Parking) Order 2017

This map is reproduced from Ordnance Survey material with the permission of Ordnance Survey on behalf of the Controller of Her Majesty's Stationery Office © Crown Copyright. Unauthorised reproduction infringes Crown copyright and may lead to prosecution or civil proceedings.
Thurrock Council
Licence No: 100025457 2018

NOTE: SEE STATIC MAP SCHEDULE LEGEND FOR RESTRICTIONS DISPLAYED

 thurrock.gov.uk

Civic Offices, New Road
Grays, Essex, RM17 6SL