
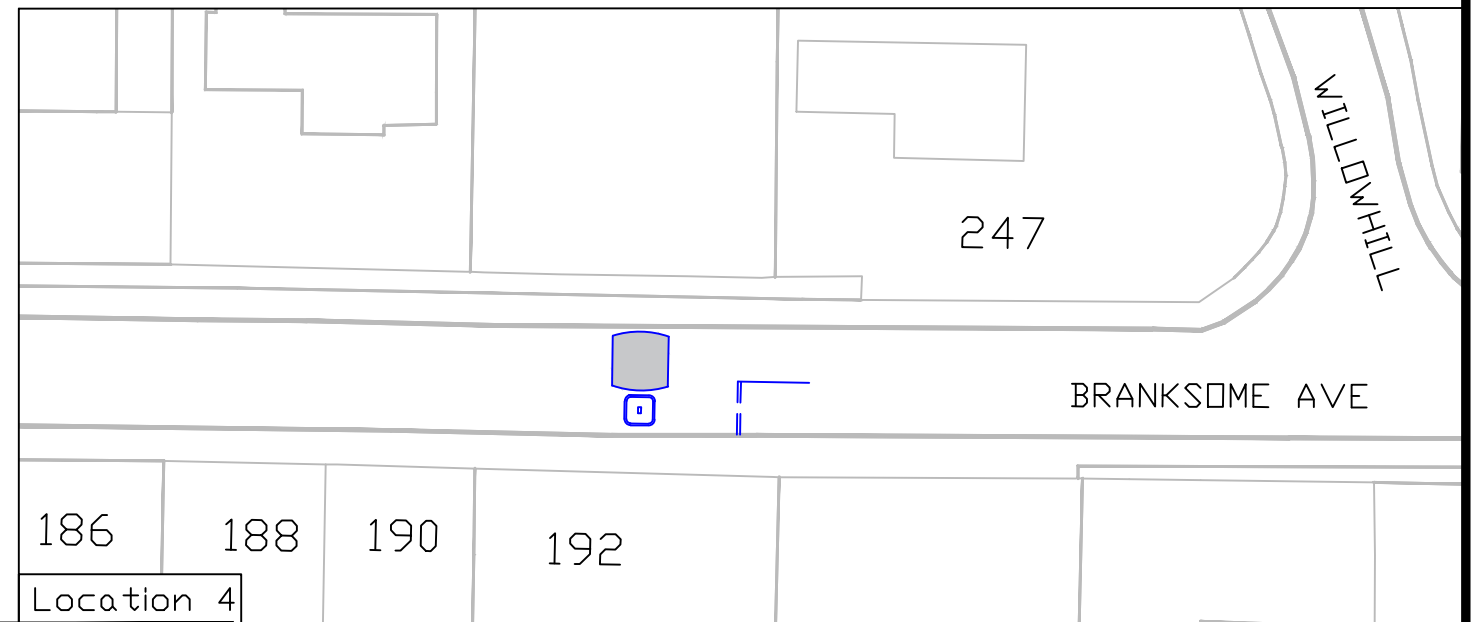
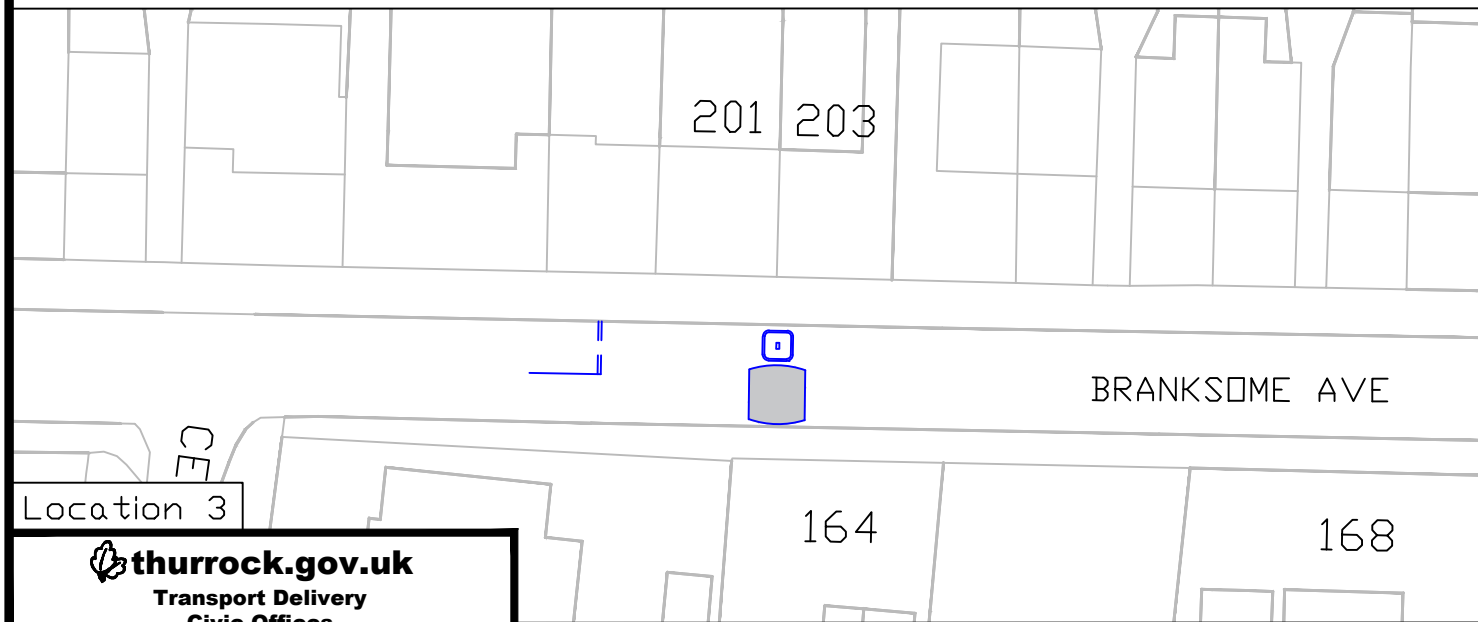
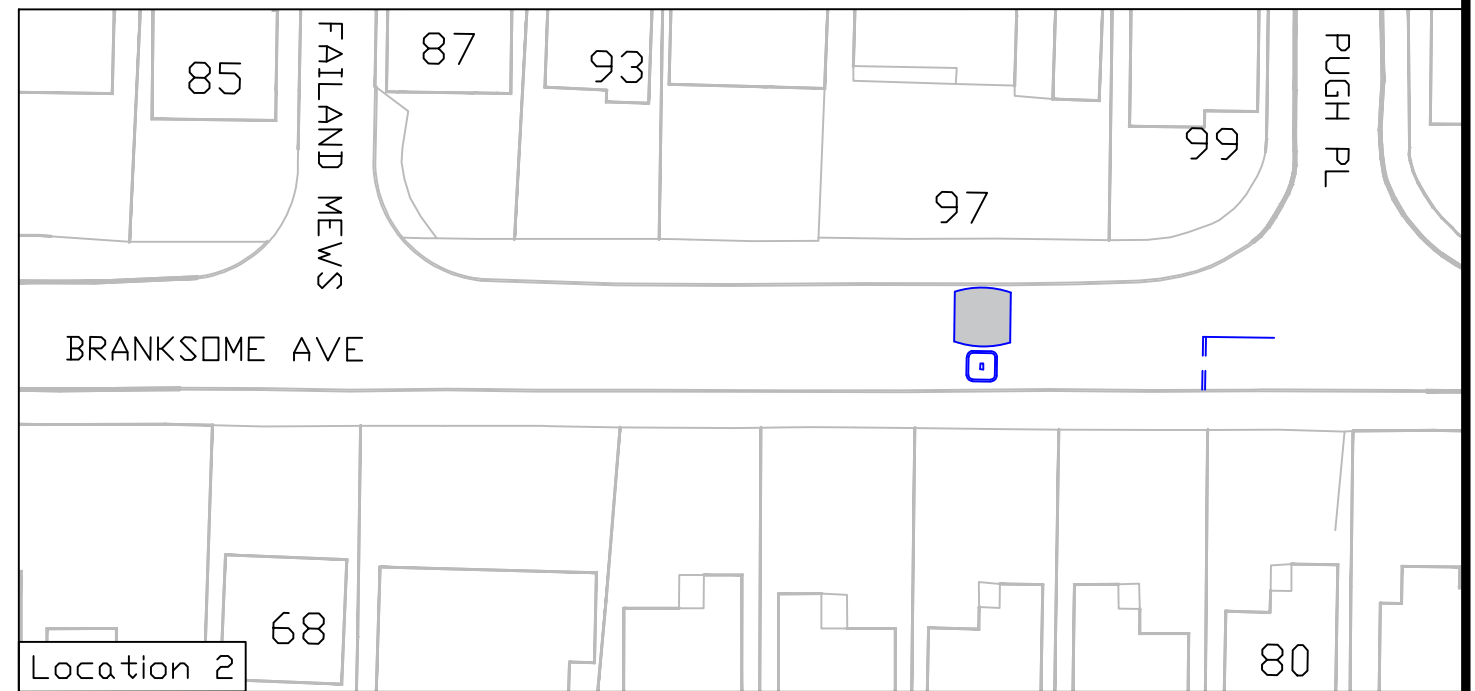


20mph speed limit

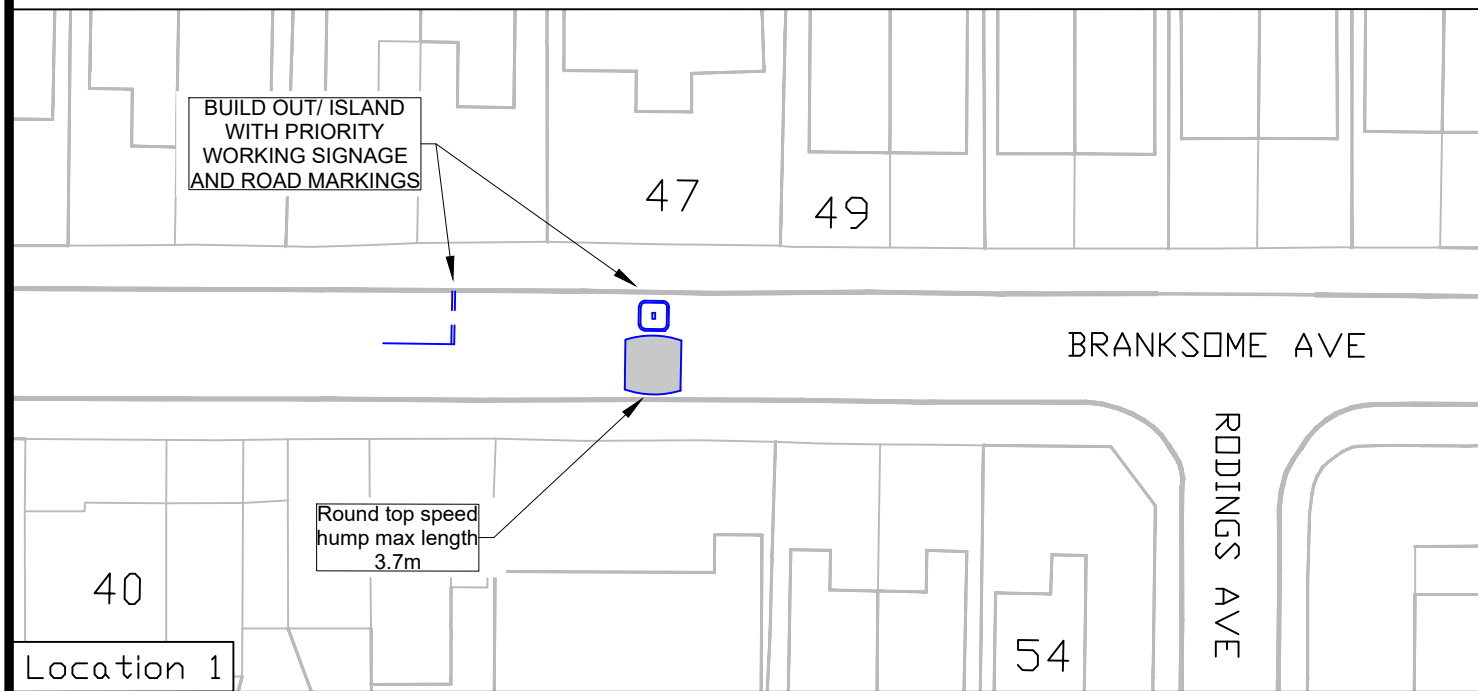

**thurrock.gov.uk**  
 Transport Delivery  
 Civic Offices  
 New Road, Grays  
 Essex, RM17 6SL  
 Tel: 01375 652214  
 Email: transportdelivery@thurrock.gov.uk

Title	Branksome Avenue	DATE	21-05-26	DRAWING NO	HWY-TD-ATE-BA-00
Buildout and round top humps locations		SCALE	NTS		