


5m reduction of table

KING EDWARD DRIVE

bee Walker

El Sub Sta

1:500

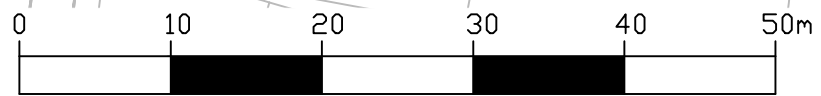

<p>Transport Delivery Civic Offices New Road, Grays Essex, RM17 6SL Tel: 01375 652214 Email: transportdelivery@thurrock.gov.uk</p>	
<p>PROJECT: Raised Table Amendments (reduction) King Edwards Drive</p>	
<p>TITLE: Consultation Plan</p>	
<p>DATE: 28-04-26</p>	<p>SCALE: NTS@A3</p>
<p>DRAWING NO: ATE-2026-LTB-KED-01-CDNS</p>	<p>REV: -</p>