


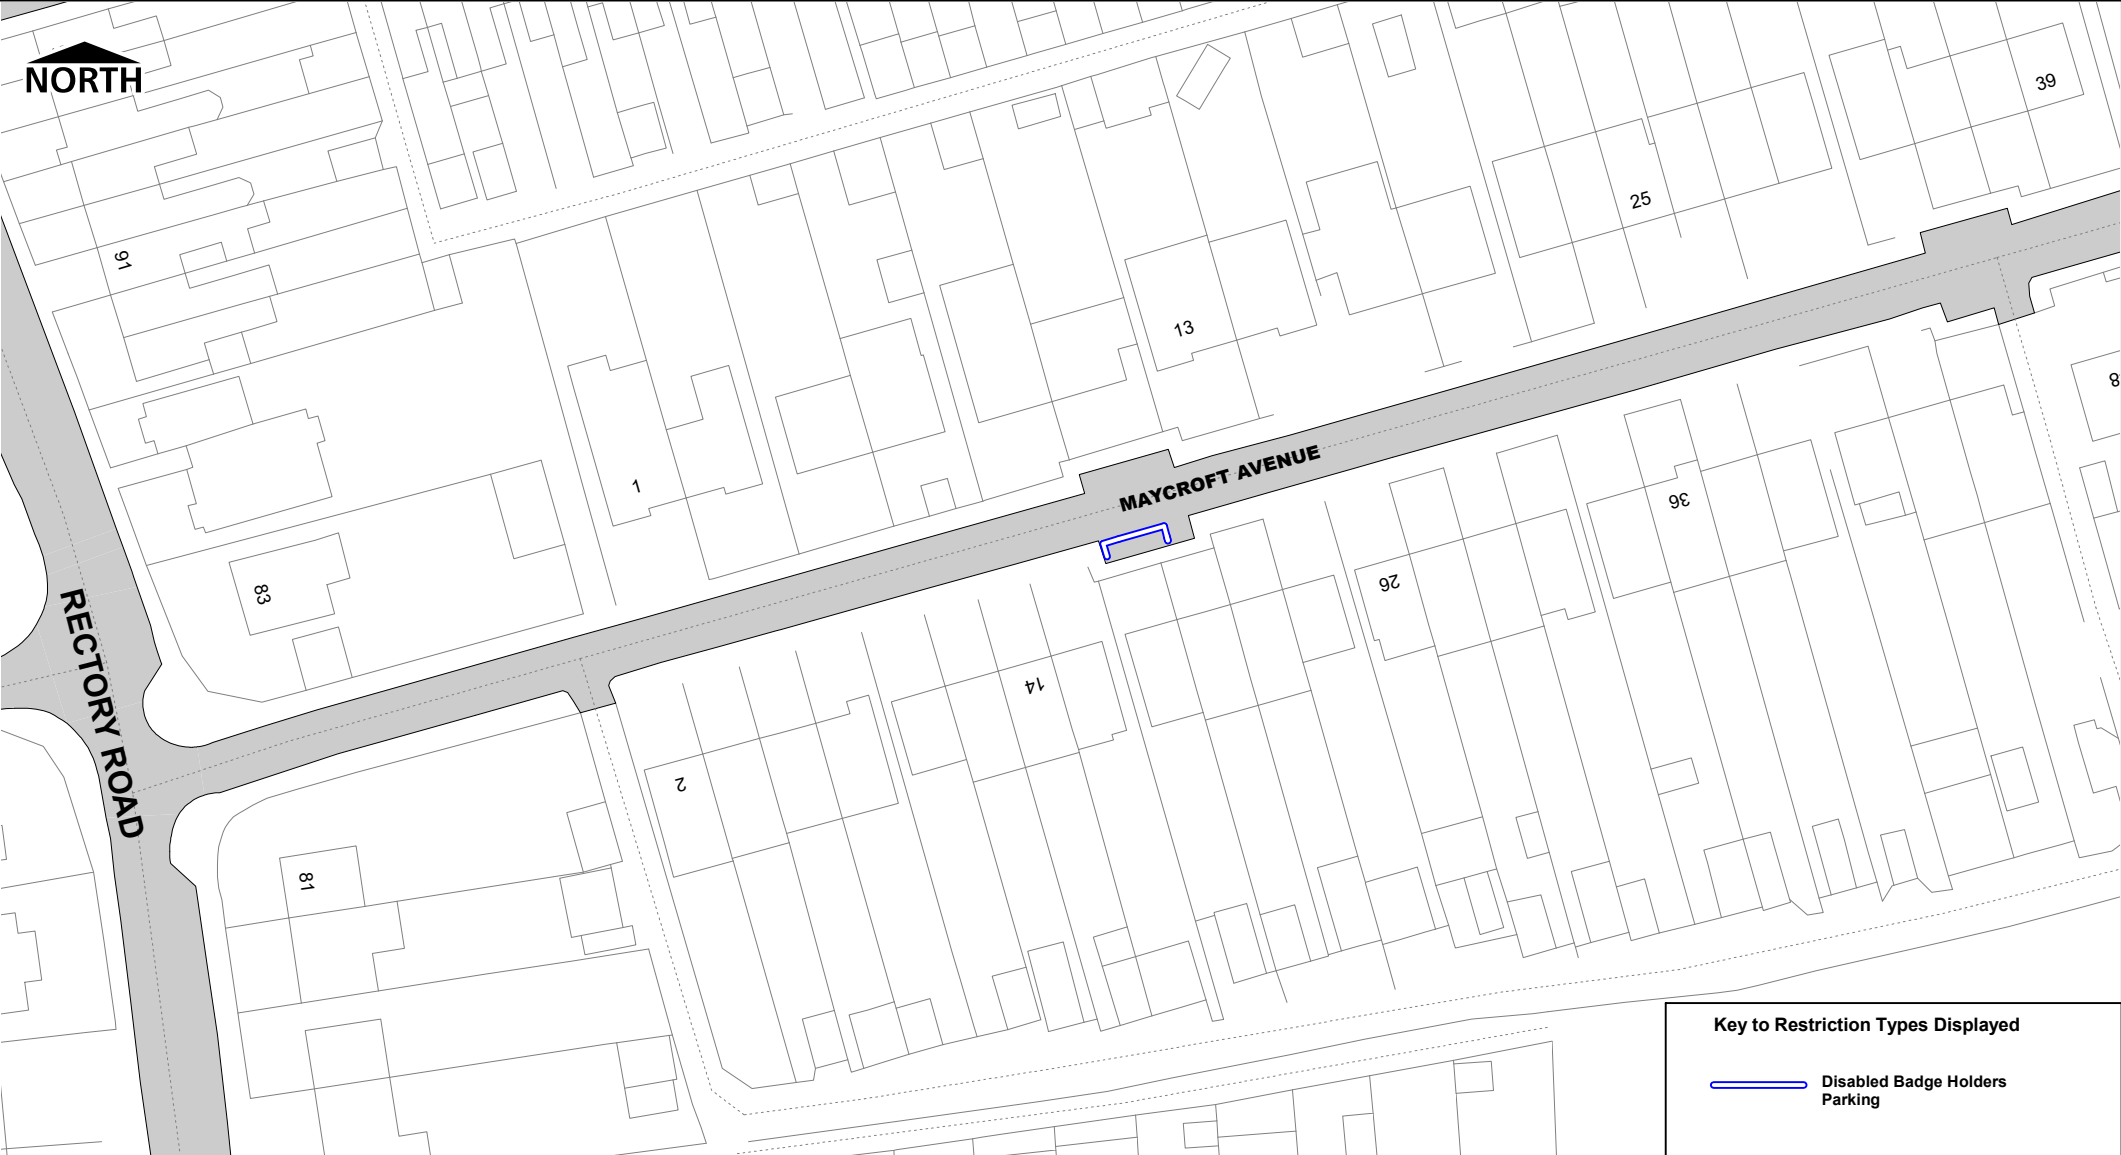

SCALE	1 : 750
DATE	28/07/2026
DRAWING No.	Page 1 of 1
DRAWN BY	

TRAFFIC REGULATION ORDER

The Borough of Thurrock (Maycroft Avenue, Grays) (Disabled Badge Holders Parking Bay) Order 2026

STATEMENT of REASONS

Following a request from Occupational Therapy, the Council proposes to implement a “Disabled Badge Holders Parking Bay” to allow access for disabled persons to park within close proximity to their property as a result of their capability assessment. The proposed location has been assessed and identified as the most suitable for this request.

The general effect of the Order would be to introduce a “Disabled Badge Holders Parking Bay” at the location listed below:

- i. Outside No. 18 Maycroft Avenue, Grays.

TRAFFIC REGULATION ORDER

The Borough of Thurrock (Maycroft Avenue, Grays) (Disabled Badge Holders Parking Bay) Order 2026

Made 00th Month 2026

Coming into force 00th Month 2026

Thurrock Borough Council in exercise of the powers under sections 1, 2, 4, 32, 35 and Part IV of Schedule 9 to the Road Traffic Regulation Act 1984 (hereinafter referred to as “the 1984 Act”) and all other enabling powers and after consultation with the Chief Officer of Police in accordance with Part III of Schedule 9 of the 1984 Act, hereby make the following Order.

1. The Order shall come into operation on the 00th Month 2026 and may be cited as The Borough of Thurrock (Maycroft Avenue, Grays) (Disabled Badge Holders Parking Bay) Order 2026.
2. Without prejudice to the validity of anything done or to any liability incurred in respect of any act or omission before the coming into operation of this Order, The Borough of Thurrock (Stopping, Waiting, Loading and On-street Parking) Order 2017 shall have effect as though:
 - a) Schedule 2 is amended by the replacement of the following Map Tiles:

Map Tile Ref	Revision
AK21	

To be replaced by:

Map Tile Ref	Revision
AK21	

The Common Seal of
THURROCK BOROUGH COUNCIL
was hereunto affixed this

day of 2026

in the presence of

REMOVE “DRAFT” WATERMARK WHEN SEALED

Authorised Signatory