


**Key to Restriction Types Displayed**

----- Clearway

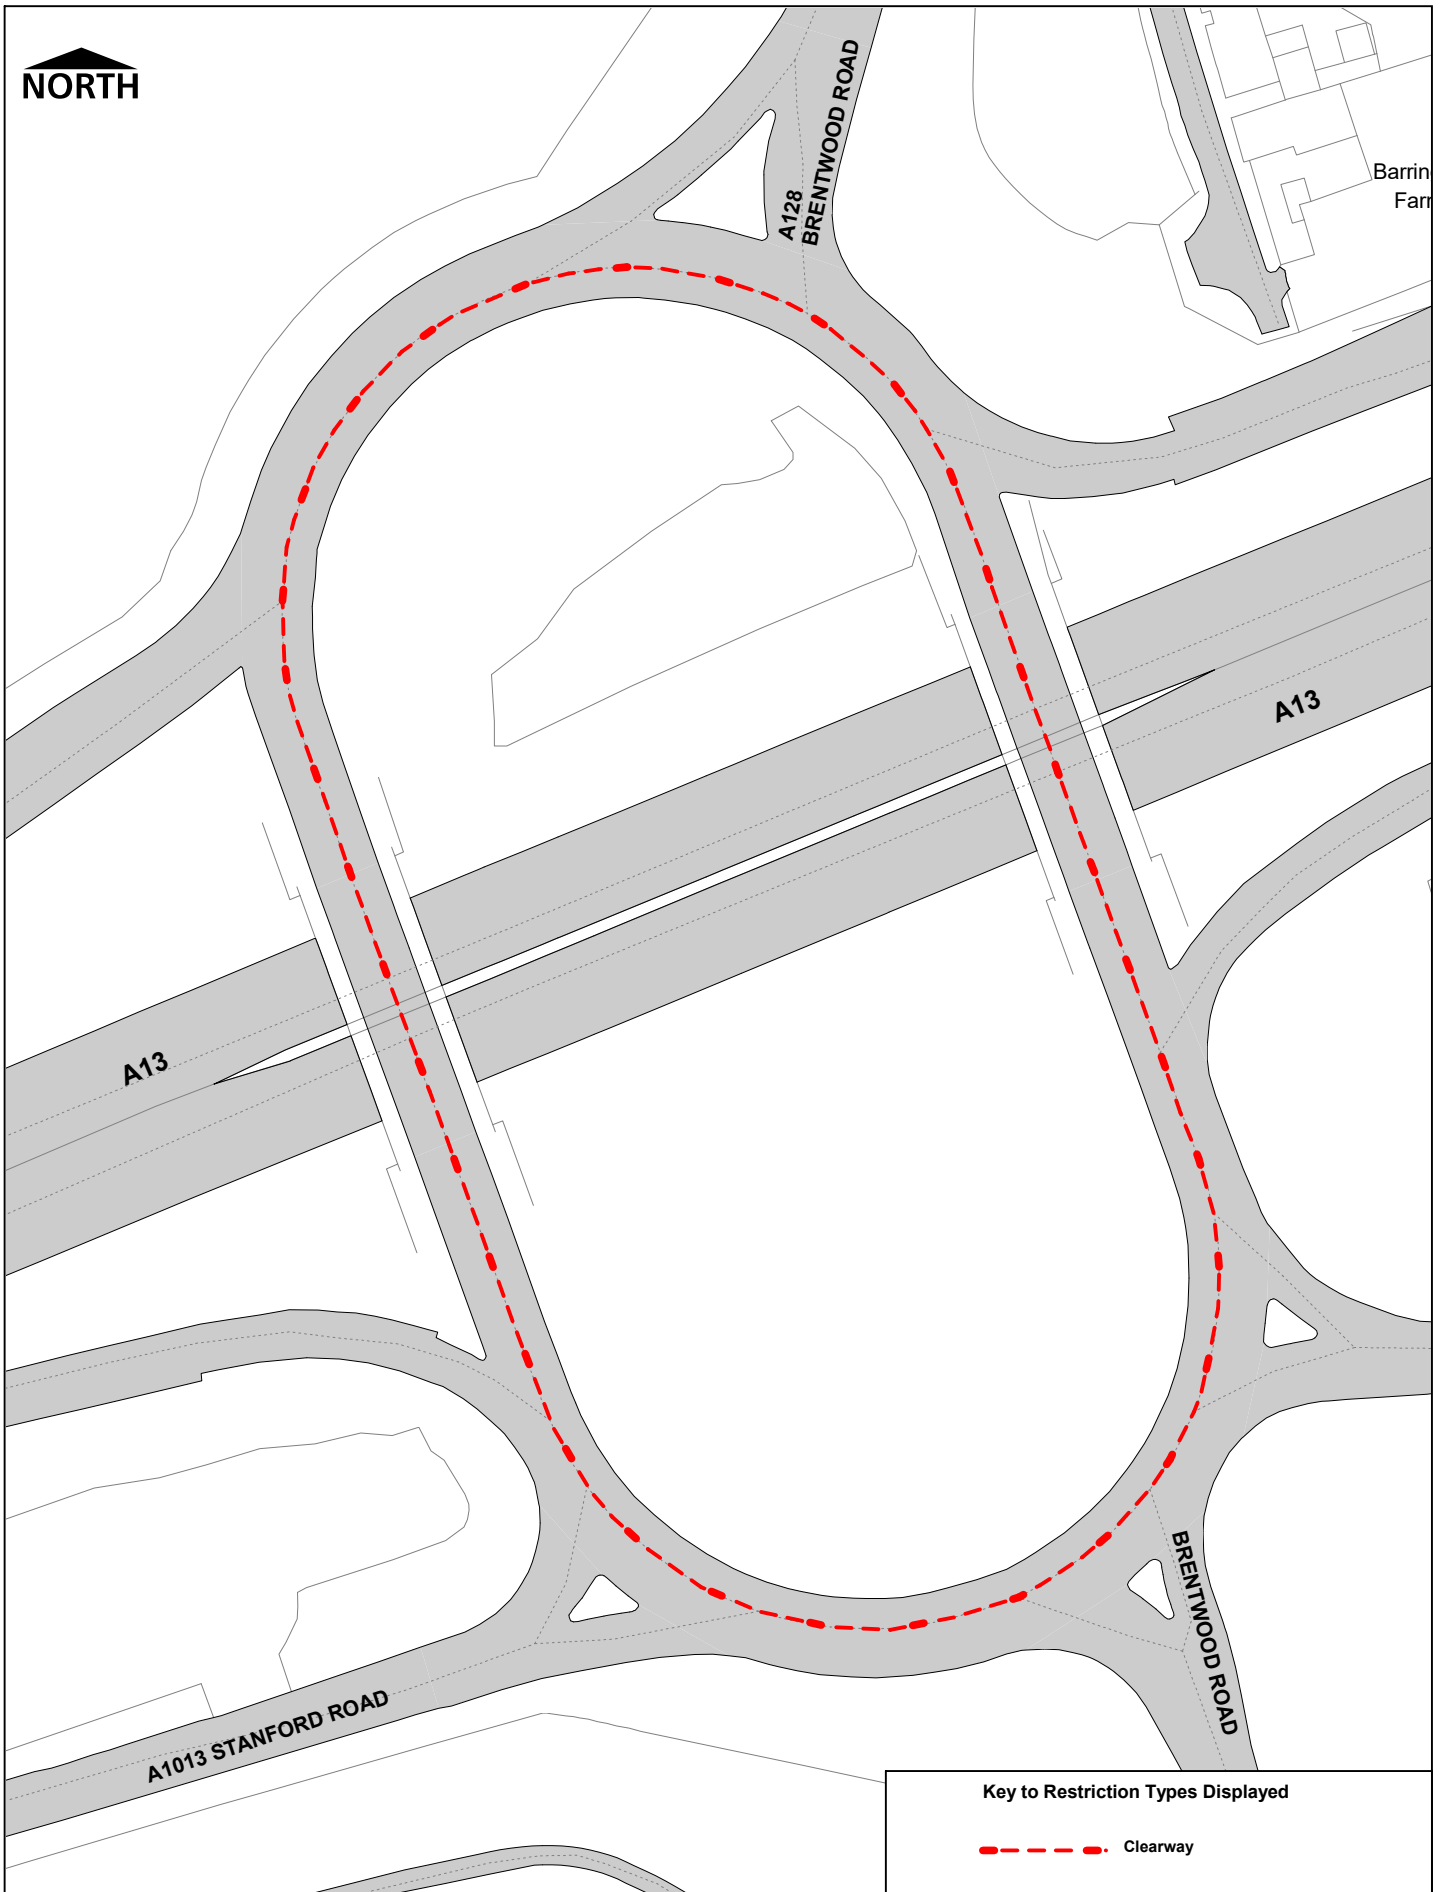

**Key to Restriction Types Displayed**

 Clearway

SCALE	1 : 1250
DATE	12/05/2026
DRAWING No.	Page 2 of 2
DRAWN BY	

# **TRAFFIC REGULATION ORDER**

## **The Borough of Thurrock (Stanford-le-Hope Interchange and Orsett Cock) (24 Hour Clearway) Order 2026**

### **STATEMENT of REASONS**

The Council proposes to introduce a new 24 Hour Clearway “No Stopping on the carriageway, verges and footways” at the locations listed below to prevent footway parking, obstruction and to maintain traffic flow on the highway.

The general effect of the Order would be to introduce a new 24 Hour Clearway “No Stopping on the carriageway, verges and footways” at the following locations;-

- i. The circulatory area of the Stanford-le-Hope Interchange Roundabout.
- ii. The circulatory area of the Orsett Cock Roundabout.

# TRAFFIC REGULATION ORDER

## The Borough of Thurrock (Stanford-le-Hope Interchange and Orsett Cock) (24 Hour Clearway) Order 2026

Made **00th Month 2026**

Coming into force **00th Month 2026**

Thurrock Borough Council in exercise of the powers under sections 1, 2, 4 and Part IV of Schedule 9 to the Road Traffic Regulation Act 1984 (hereinafter referred to as “the 1984 Act”) and all other enabling powers and after consultation with the Chief Officer of Police in accordance with Part III of Schedule 9 of the 1984 Act, hereby make the following Order.

1. The Order shall come into operation on the **00th Month 2026** and may be cited as The Borough of Thurrock (Stanford-le-Hope Interchange and Orsett Cock) (24 Hour Clearway) Order 2026
2. Without prejudice to the validity of anything done or to any liability incurred in respect of any act or omission before the coming into operation of this Order, The Borough of Thurrock (Stopping, Waiting, Loading and On-street Parking) Order 2017 shall have effect as though:
  - a) Schedule 2 is amended by the replacement of the following Map Tiles:

Map Tile Ref	Revision
AA26	
AB26	
U31	
U32	
V31	
V32	

To be replaced by:

Map Tile Ref	Revision
AA26	
AB26	
U31	
U32	
V31	
V32	

The Common Seal of  
THURROCK BOROUGH COUNCIL  
was hereunto affixed this  
day of **2026**  
in the presence of

-----  
Authorised Signatory