



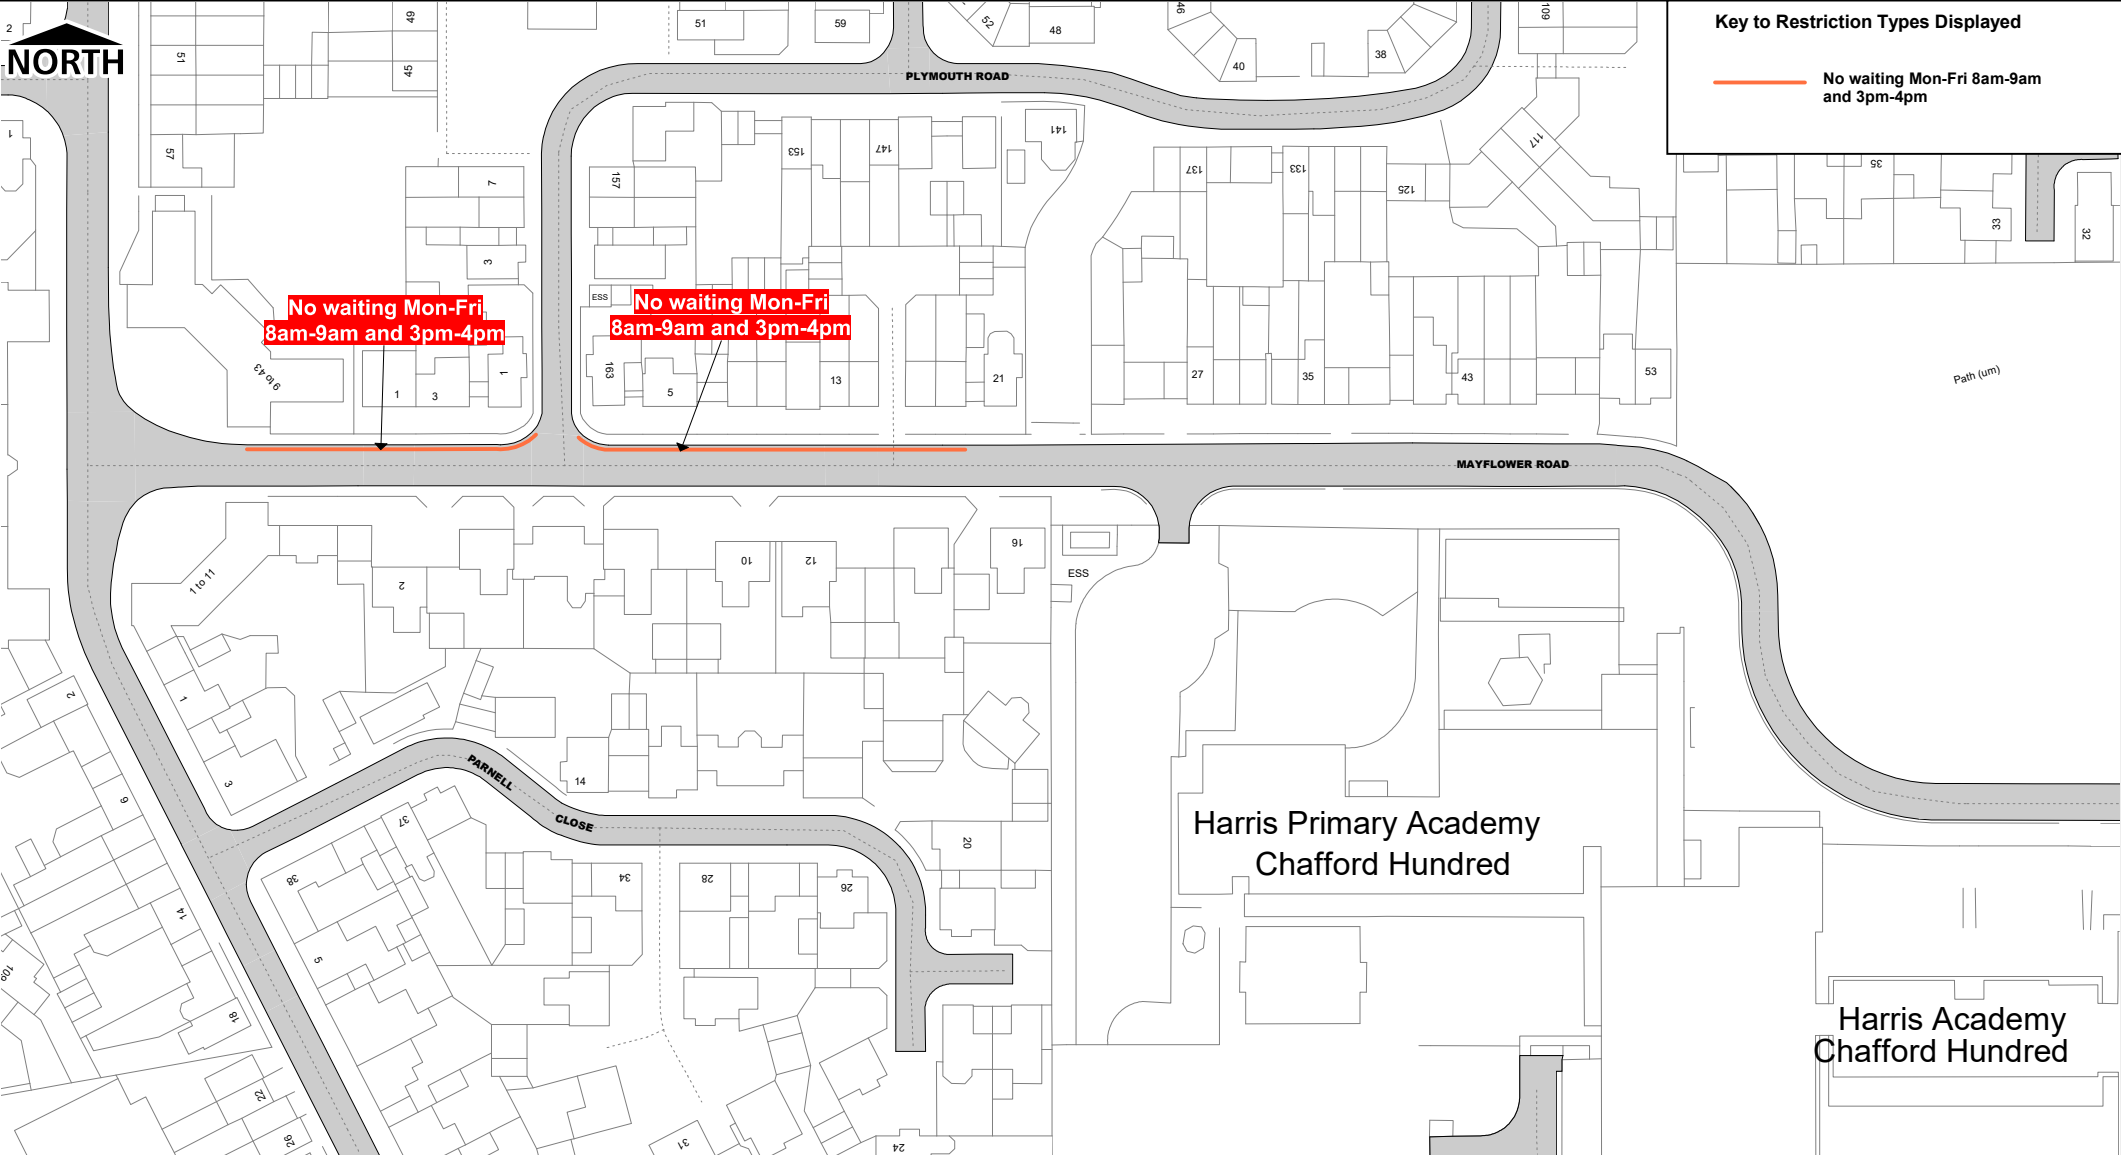

Key to Restriction Types Displayed

No waiting Mon-Fri 8am-9am and 3pm-4pm

SCALE	1 : 1250
DATE	25/06/2026
DRAWING No.	Page 1 of 2
DRAWN BY	

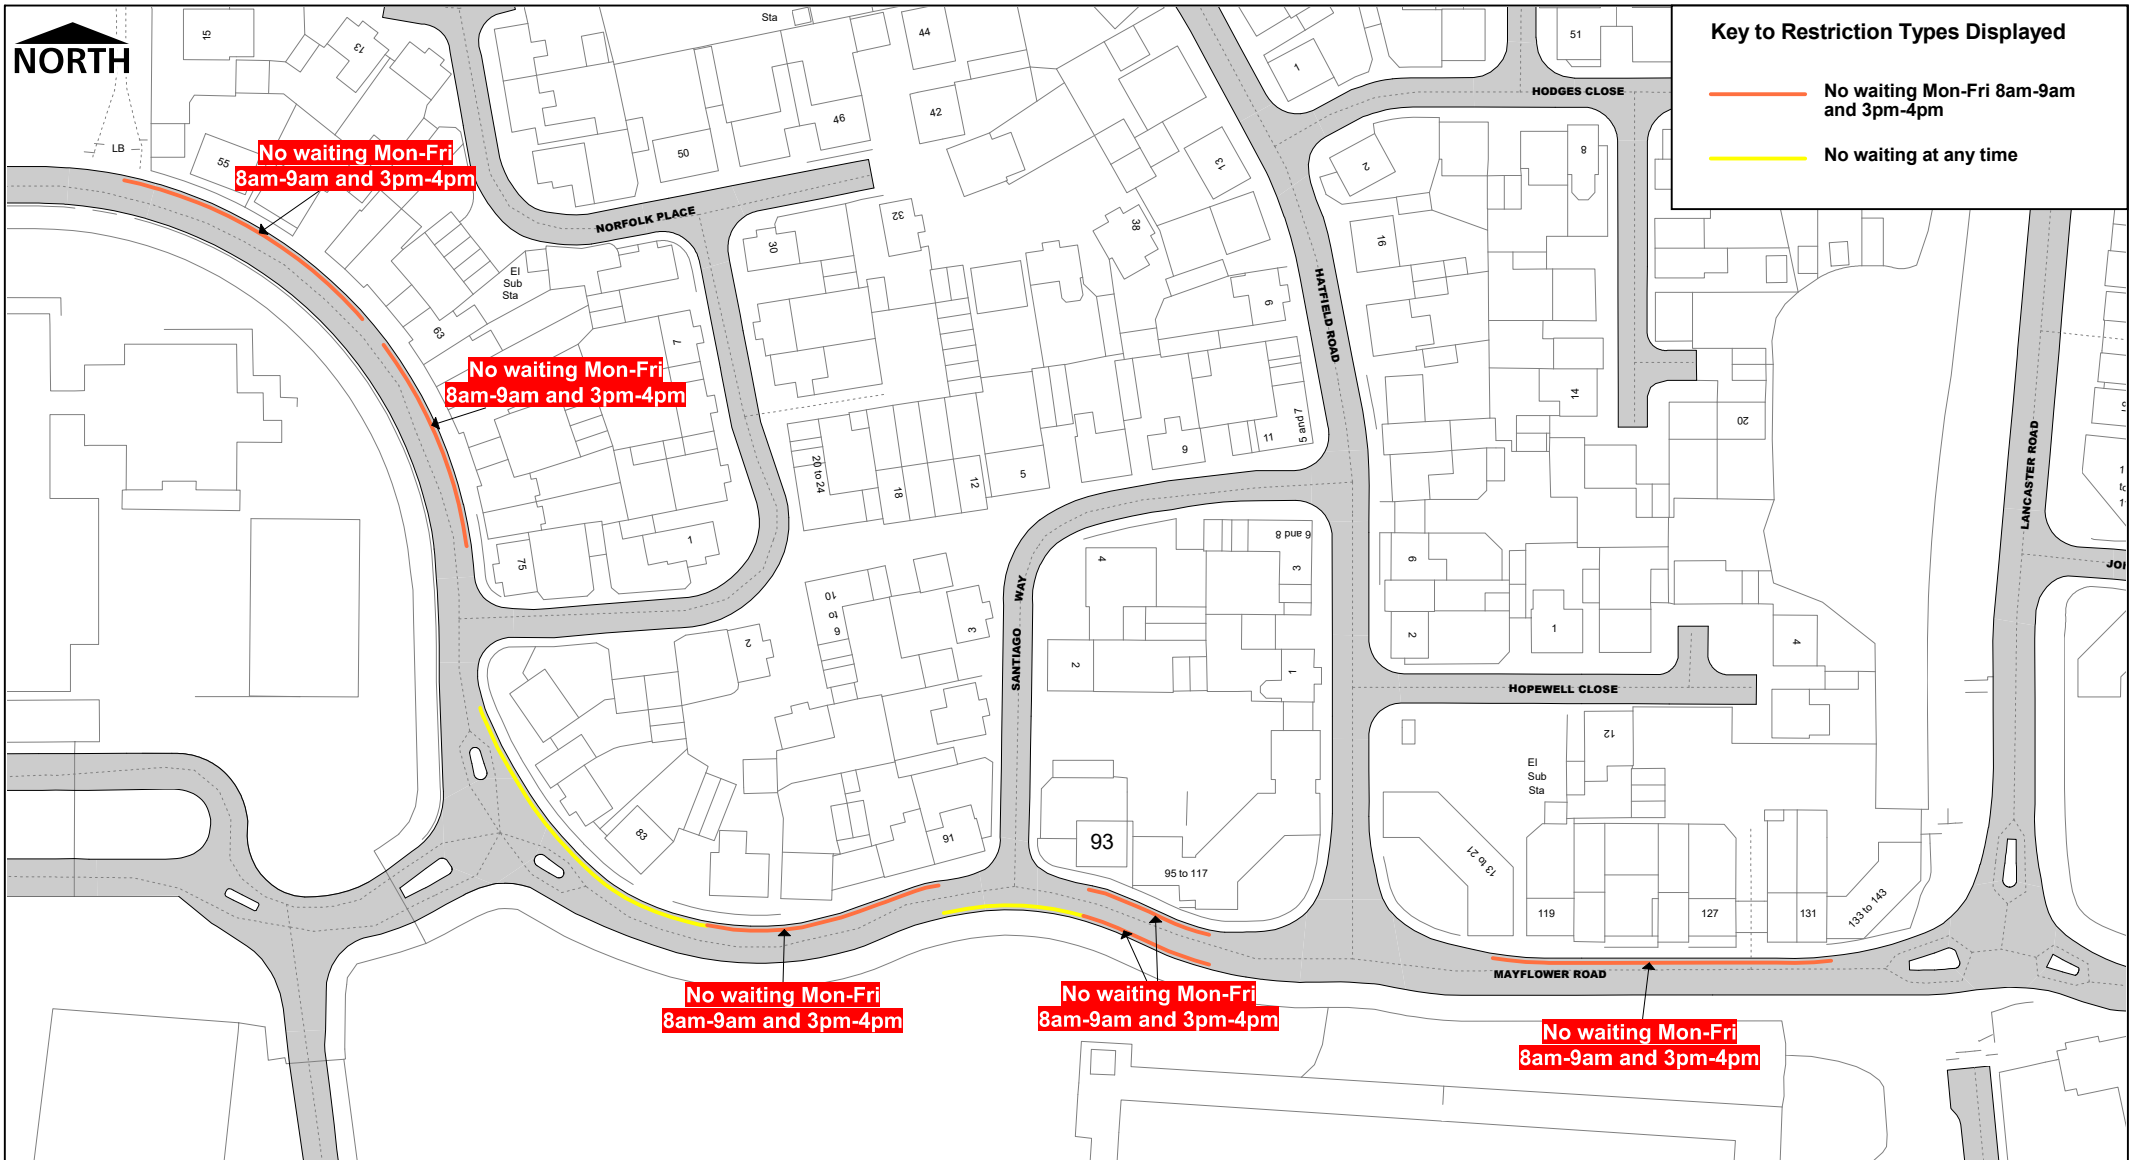

TRAFFIC REGULATION ORDER

The Borough of Thurrock (Mayflower Road) (Waiting Restrictions) Order 2026

STATEMENT of REASONS

The Council proposes to implement Waiting Restrictions “No Waiting at Any Time” at the locations listed below to prevent obstruction and to maintain traffic flow on the highway.

- 1) The general effect of the Order would be to The general effect of the Order would be to:-
 - a. Revoke existing waiting restrictions “No Waiting Mon-Fri 1pm-2pm” at the following locations;-
 - i. On the north side of Mayflower Road from a point 26m east from the eastern kerb line of Galleon Road in an easterly direction to the western kerb line of Plymouth Road.
 - ii. On the north side of Mayflower Road from the eastern kerb line of Plymouth Road in an easterly direction to the western property wall of No. 21 Mayflower Road.
 - b. Revoke existing waiting restrictions “No Waiting Mon-Fri 8am-9am and 3pm-4pm” at the following locations;-
 - i. On the south side of Mayflower Road from a point opposite the eastern property wall of No. 83 Mayflower Road in an easterly direction following the kerb line to a point 20m west of the western kerb line of Hatfield Road.
 - c. Introduce new waiting restrictions “No Waiting Mon-Fri 8am-9am and 3pm-4pm” at the following locations;-
 - i. On the north side of Mayflower Road from a point 26m east from the eastern kerb line of Galleon Road in an easterly direction to the western kerb line of Plymouth Road.
 - ii. On the north side of Mayflower Road from the eastern kerb line of Plymouth Road in an easterly direction to the western property wall of No. 21 Mayflower Road.
 - iii. On the northeast side of Mayflower Road from a point 10m west of the western property wall on No. 55 Mayflower Road following the kerb line in a south easterly direction to a point 7.6m southeast of the shared boundary wall of No. 59 and 61 Mayflower Road.
 - iv. On the northeast side of Mayflower Road from a point 6.2m northwest of the shared boundary wall of No. 63 and 65 Mayflower Road following the kerb line in a southeasterly direction to the northern property wall of No. 75 Mayflower Road.
 - v. On the north side of Mayflower Road from the western property wall of No. 85 Mayflower Road following the kerb line

in an easterly direction to the shared boundary of No. 89 and 91 Mayflower Road.

- vi. On the north side of Mayflower Road from a point 10.2m from the eastern kerb line of Santiago Way following the kerb line in a southeasterly direction to a point 18.6m from the western kerb line of Hatfield Road.
 - vii. On the southern side of Mayflower Road from a point 2m east of the western property wall of No. 93 Mayflower Road in an easterly direction following the kerb line to a point 20m west of the western kerb line of Hatfield Road.
 - viii. On the northern side of Mayflower Road from a point 5.5m west of the western property wall of No. 199 Mayflower Road in an easterly direction following the kerb line to the common boundary wall of Nos. 131 and 133 to 134 Mayflower Road.
- d. Introduce new waiting restrictions “No Waiting At Any Time” at the following locations;-
- i. On the northeast side of Mayflower Road from the northern property line of No. 77 Mayflower Road following the kerb line in a southeasterly direction to the western property wall of No. 85 Mayflower Road.
 - ii. On the southern side of Mayflower Road from a point opposite the common boundary wall of Nos. 89 and 91 Mayflower Road following the kerb line in an easterly direction to a point 2m east of the western property wall of No. 93 Mayflower Road.

TRAFFIC REGULATION ORDER

The Borough of Thurrock (Mayflower Road) (Waiting Restrictions) Order 2026

Made

16th September 2026

Coming into force

1st October 2026

Thurrock Borough Council in exercise of the powers under sections 1, 2, 4 and Part IV of Schedule 9 to the Road Traffic Regulation Act 1984 (hereinafter referred to as “the 1984 Act”) and all other enabling powers and after consultation with the Chief Officer of Police in accordance with Part III of Schedule 9 of the 1984 Act, hereby make the following Order.

1. The Order shall come into operation on the 1st October 2026 and may be cited as The Borough of Thurrock (Mayflower Road) (Waiting Restrictions) Order 2026.
2. Without prejudice to the validity of anything done or to any liability incurred in respect of any act or omission before the coming into operation of this Order, The Borough of Thurrock (Stopping, Waiting, Loading and On-street Parking) Order 2017 shall have effect as though:
 - a) Schedule 2 is amended by the replacement of the following Map Tiles:

Map Tile Ref	Revision
AK13	4
AK14	4
AL14	3

To be replaced by:

Map Tile Ref	Revision
AK13	5
AK14	5
AL14	4

The Common Seal of
THURROCK BOROUGH COUNCIL
was hereunto affixed this
16th day of September 2026
in the presence of

H Graydon



Authorised Signatory