


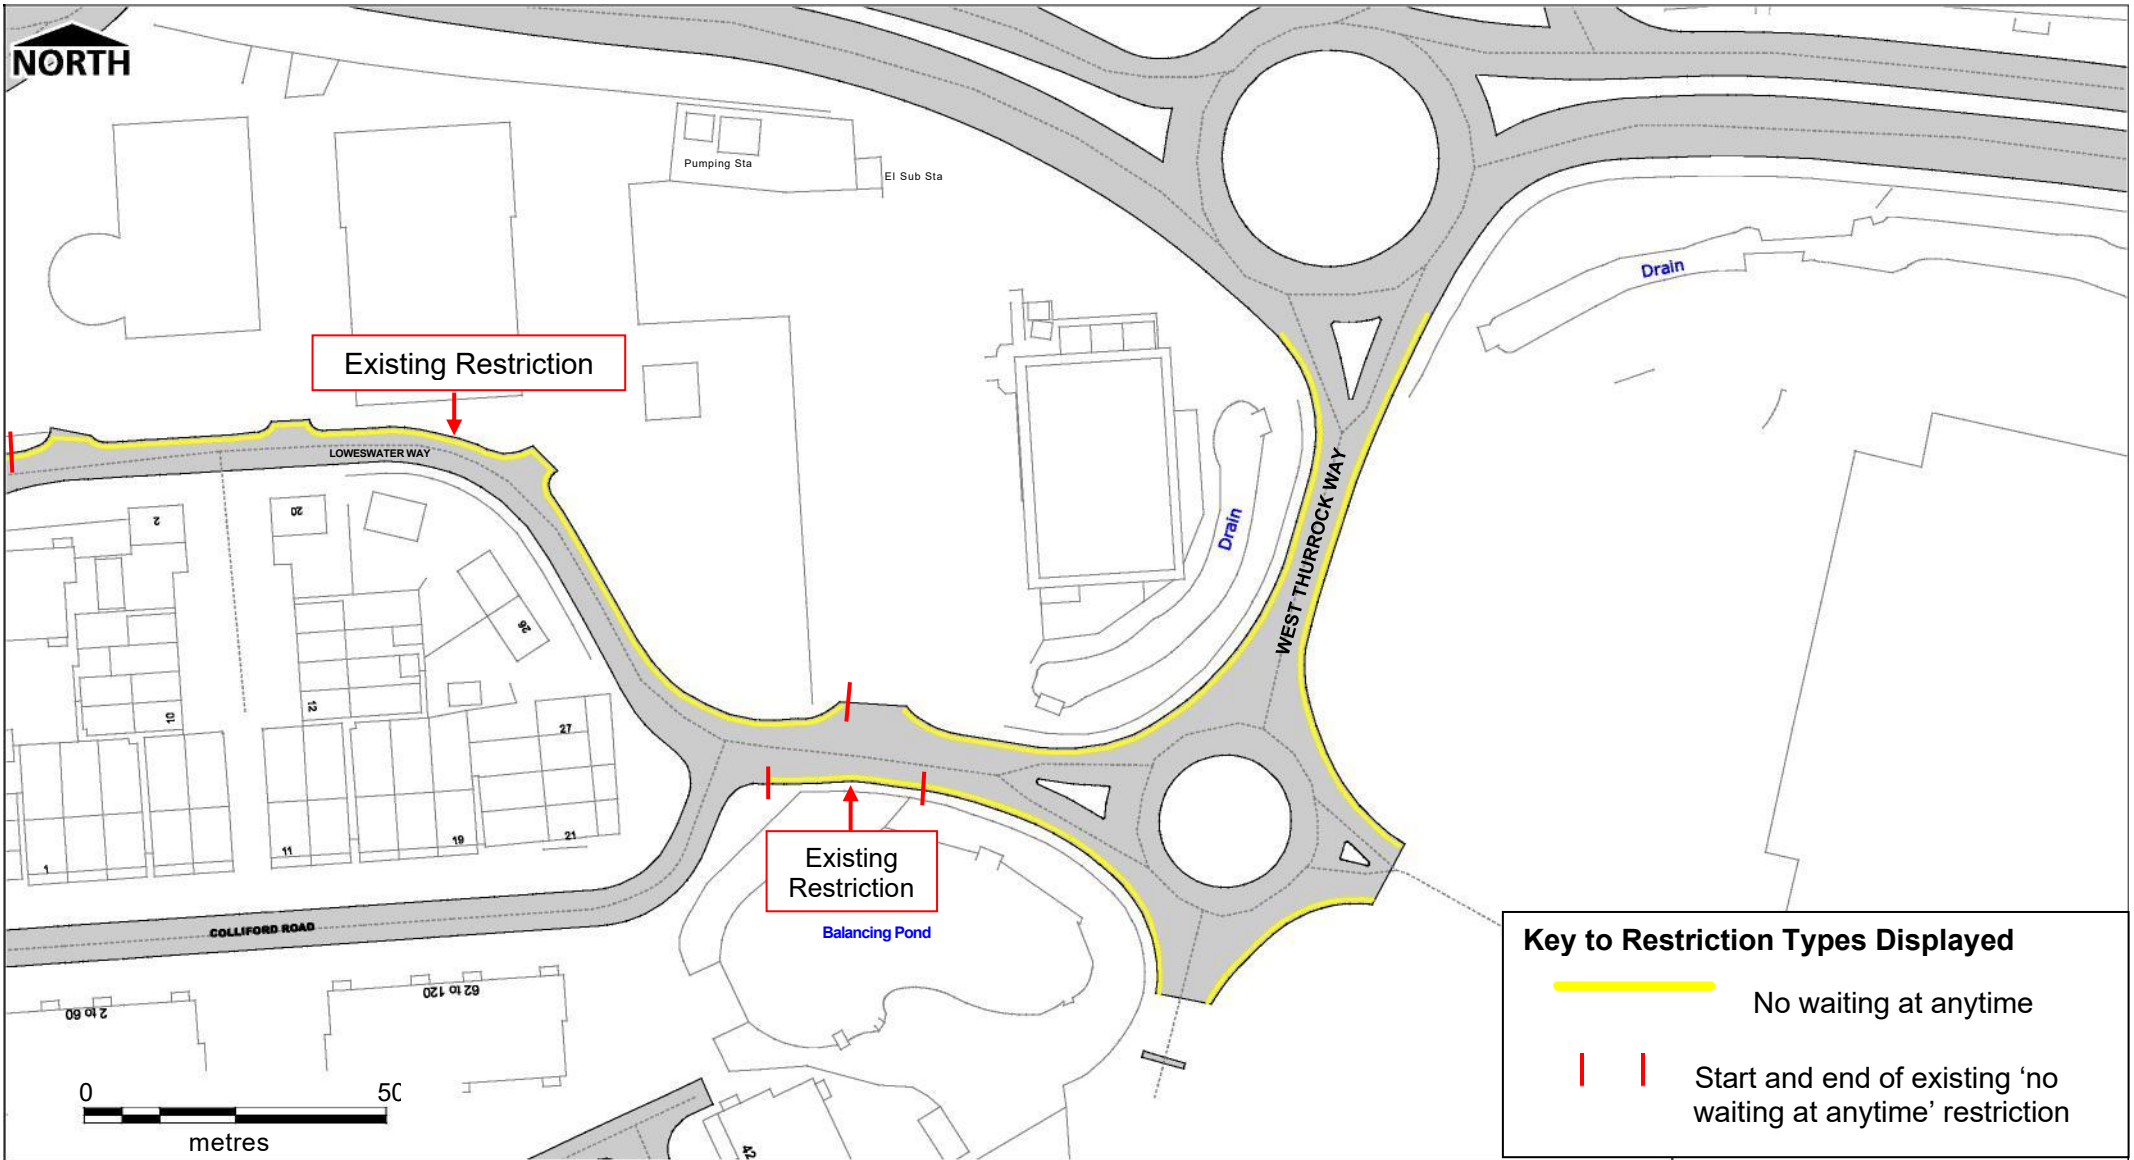

SCALE	1 : 1250
DATE	15/07/2026
DRAWING No.	Page 1 of 1
DRAWN BY	

TRAFFIC REGULATION ORDER

The Borough of Thurrock (West Thurrock Way, Grays) (No Waiting At Any Time) Order 2026

STATEMENT of REASONS

The Council proposes to implement Waiting Restrictions “No Waiting at Any Time” at the locations listed below to prevent obstruction and to maintain traffic flow on the highway.

The general effect of the Order would be to introduce new waiting restrictions “No Waiting At Any Time” at the following locations;-

- i. On both sides of West Thurrock Way, from West Thurrock Way Roundabout in a southerly direction to the Costco Roundabout.
- ii. For the entirety of Costco Roundabout.
- iii. On the northern side of Loweswater Way from the Costco Roundabout in westerly direction for a distance of 36m.
- iv. On the southern side of Loweswater Way from the Costco Roundabout in westerly direction for a distance of 28m.

TRAFFIC REGULATION ORDER

The Borough of Thurrock (West Thurrock Way, Grays) (No Waiting At Any Time) Order 2026

Made 00th Month 2026

Coming into force 00th Month 2026

Thurrock Borough Council in exercise of the powers under sections 1, 2, 4 and Part IV of Schedule 9 to the Road Traffic Regulation Act 1984 (hereinafter referred to as “the 1984 Act”) and all other enabling powers and after consultation with the Chief Officer of Police in accordance with Part III of Schedule 9 of the 1984 Act, hereby make the following Order.

1. The Order shall come into operation on the 00th Month 2026 and may be cited as The Borough of Thurrock (West Thurrock Way, Grays) (No Waiting At Any Time) Order 2026.
2. Without prejudice to the validity of anything done or to any liability incurred in respect of any act or omission before the coming into operation of this Order, The Borough of Thurrock (Stopping, Waiting, Loading and On-street Parking) Order 2017 shall have effect as though:
 - a) Schedule 2 is amended by the replacement of the following Map Tiles:

Map Tile Ref	Revision
AK12	

To be replaced by:

Map Tile Ref	Revision
AK12	

The Common Seal of
THURROCK BOROUGH COUNCIL
was hereunto affixed this
day of 2026
in the presence of

Authorised Signatory