


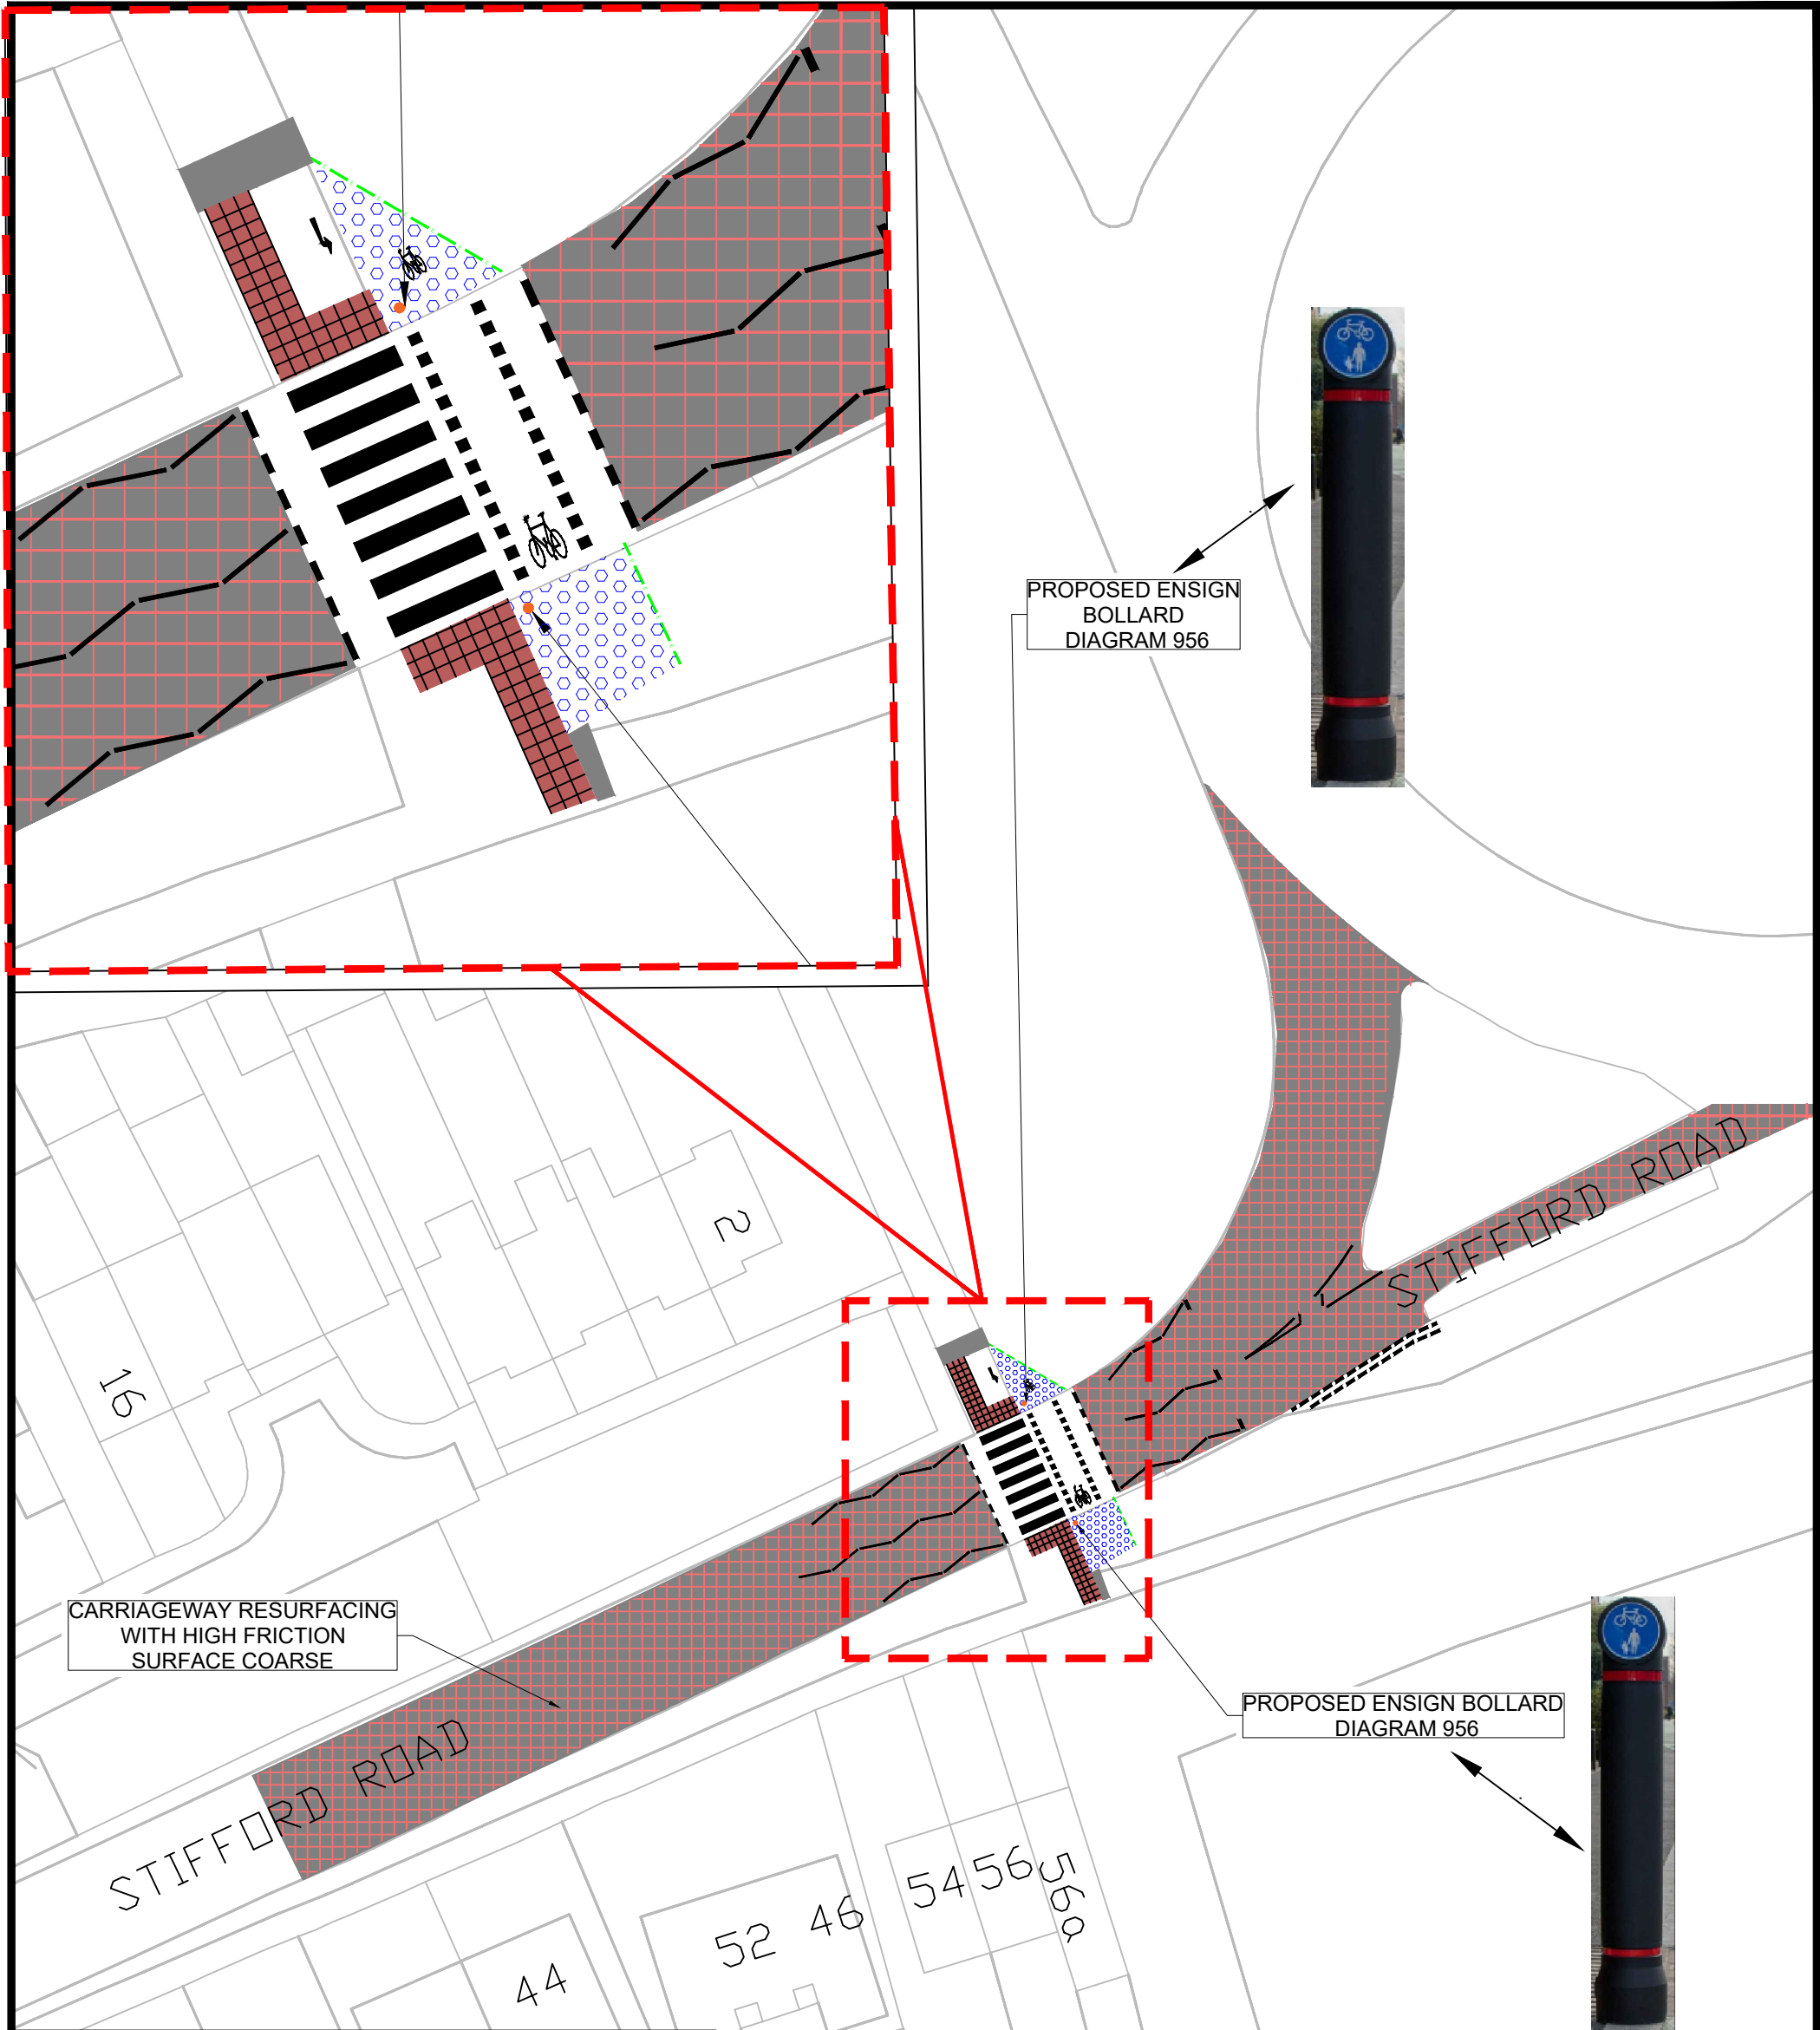

©Crown copyright and database Rights 2024. Ordnance Survey AC0000819536

Notes

1. ALL DIMENSIONS ARE IN METRES UNLESS OTHERWISE STATED.
2. THIS DRAWING SHALL BE READ IN CONJUNCTION WITH THE SPECIFICATION IN VOLUME 2 'SERVICE INFORMATION' AND ASSOCIATED ANNEXES.
3. THE CONTRACTOR IS TO MAINTAIN ACCESS TO ALL PROPERTIES AND BUSINESSES AT ALL TIMES. ALL REMAINING STREET FURNITURE AND TREES TO BE PROTECTED DURING WORKS.
4. ALL ROAD MARKINGS TO BE IN ACCORDANCE WITH 'THE TRAFFIC SIGNS REGULATIONS AND GENERAL DIRECTIONS 2016' & 'TRAFFIC SIGNS MANUAL - CHAPTER 5: ROAD MARKINGS' AND AUTHORISATION OF TRAFFIC SIGNS AND ROAD MARKINGS
5. ROAD MARKINGS SHALL BE IN THERMOPLASTIC SCREED WITH APPLIED SOLID GLASS BEADS.
6. WHERE RETAINED ROAD MARKINGS HAVE BEEN DAMAGED BY MARKINGS REMOVAL WORKS, THEY ARE TO BE REFRESHED.



Key:

- New Tactile paving
- New carriageway resurfacing with high friction surface
- New surface
- New road marking
- New bollard

THURROCK COUNCIL
Transport Development
Civic Offices
New Road, Grays
Essex, RM17 6SL
Tel: 01375 652214

Project
Active Travel Scheme - New parallel crossing
Stifford Road, Aveley

Title
Consultation plan

DESIGNED
AG

DRAWN
AG

STATUS
Consultaion

DATE
07/2026

CHECKED
BS

APPROVED
BS

DRAWING NO
CONS-ATE-2026-AVE-SR-01

REV
0

SCALE
N/A