


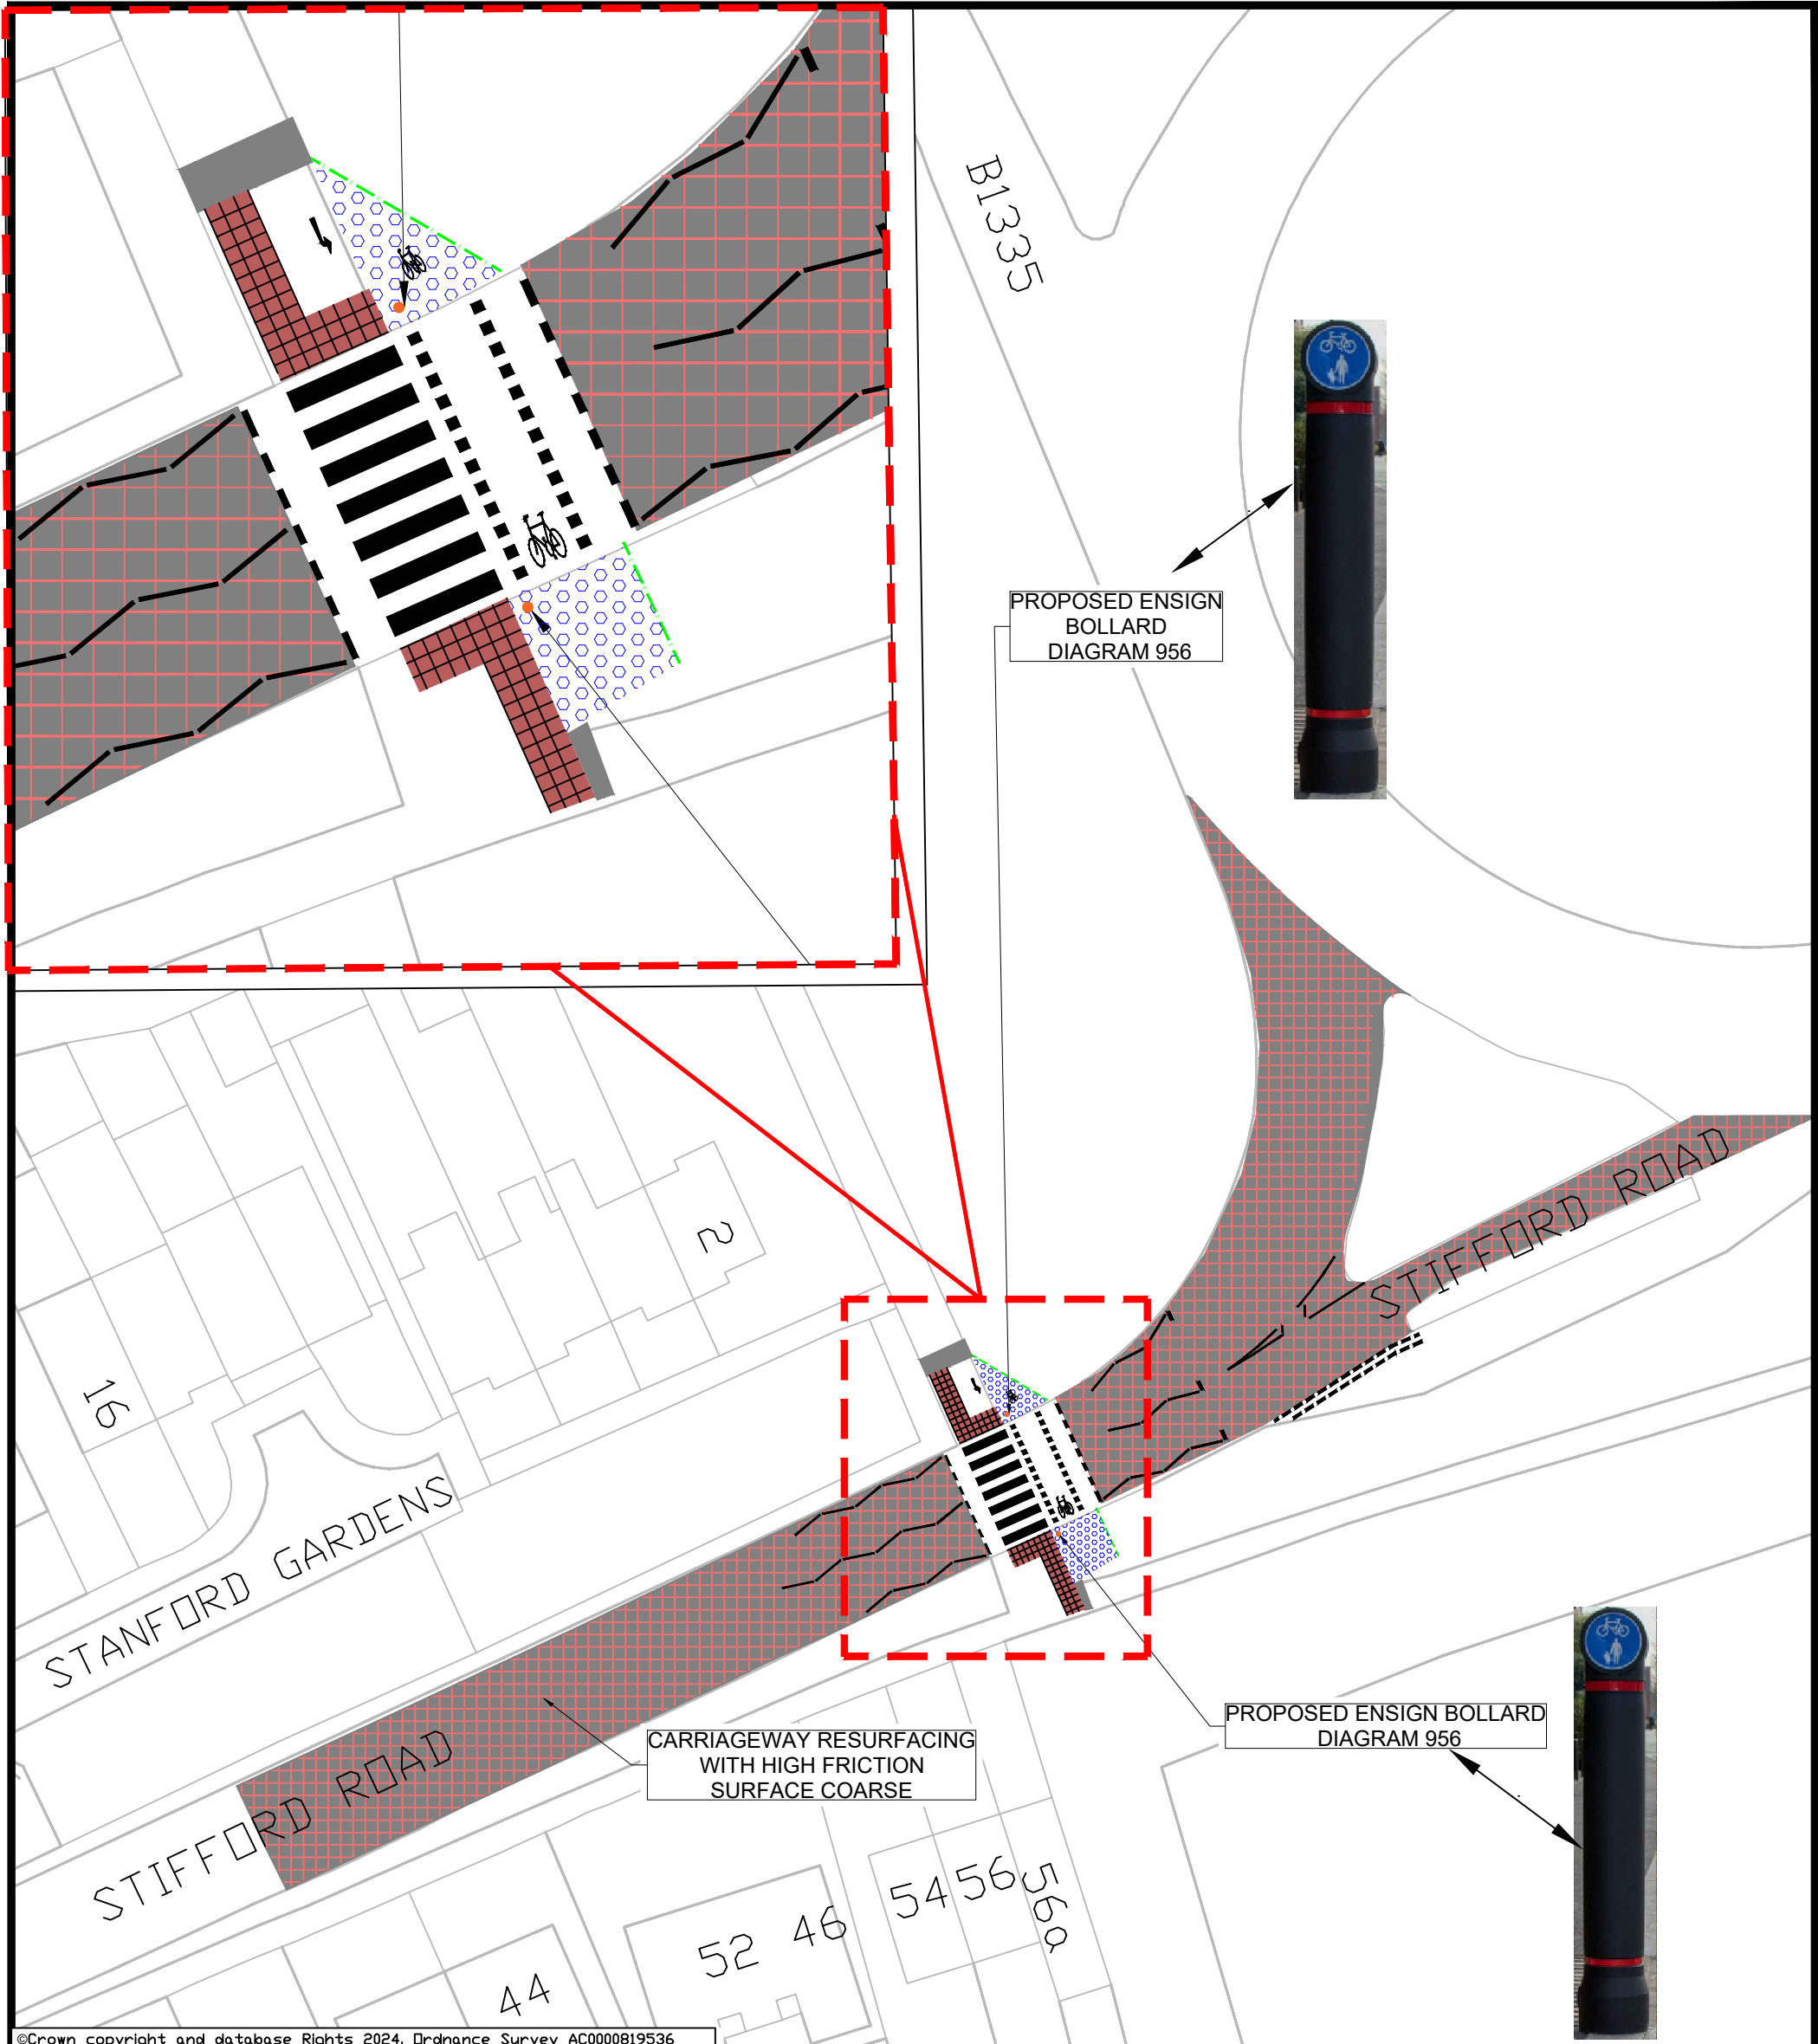

©Crown copyright and database Rights 2024. Ordnance Survey AC0000819536

Notes

- 1. ALL DIMENSIONS ARE IN METRES UNLESS OTHERWISE STATED.
- 2. THIS DRAWING SHALL BE READ IN CONJUNCTION WITH THE SPECIFICATION IN VOLUME 2 'SERVICE INFORMATION' AND ASSOCIATED ANNEXES.
- 3. THE CONTRACTOR IS TO MAINTAIN ACCESS TO ALL PROPERTIES AND BUSINESSES AT ALL TIMES. ALL REMAINING STREET FURNITURE AND TREES TO BE PROTECTED DURING WORKS.
- 4. ALL ROAD MARKINGS TO BE IN ACCORDANCE WITH 'THE TRAFFIC SIGNS REGULATIONS AND GENERAL DIRECTIONS 2016' & 'TRAFFIC SIGNS MANUAL - CHAPTER 5: ROAD MARKINGS' AND AUTHORISATION OF TRAFFIC SIGNS AND ROAD MARKINGS
- 5. ROAD MARKINGS SHALL BE IN THERMOPLASTIC SCREED WITH APPLIED SOLID GLASS BEADS.
- 6. WHERE RETAINED ROAD MARKINGS HAVE BEEN DAMAGED BY MARKINGS REMOVAL WORKS, THEY ARE TO BE REFRESHED.



Key:

- New Tactile paving
- New carriageway resurfacing with high friction surface
- New surface
- New road marking
- New bollard

THURROCK COUNCIL
Transport Development
Civic Offices
New Road, Grays
Essex, RM17 6SL
Tel: 01375 652214

Project
Active Travel Scheme - New parallel crossing
Stifford Road, Aveley

Title
Consultation plan

DESIGNED
AG

DRAWN
AG

STATUS
Consultaion

DATE
07/2026

CHECKED
BS

APPROVED
BS

DRAWING NO
CONS-ATE-2026-AVE-SR-01

REV
0

SCALE
N/A