


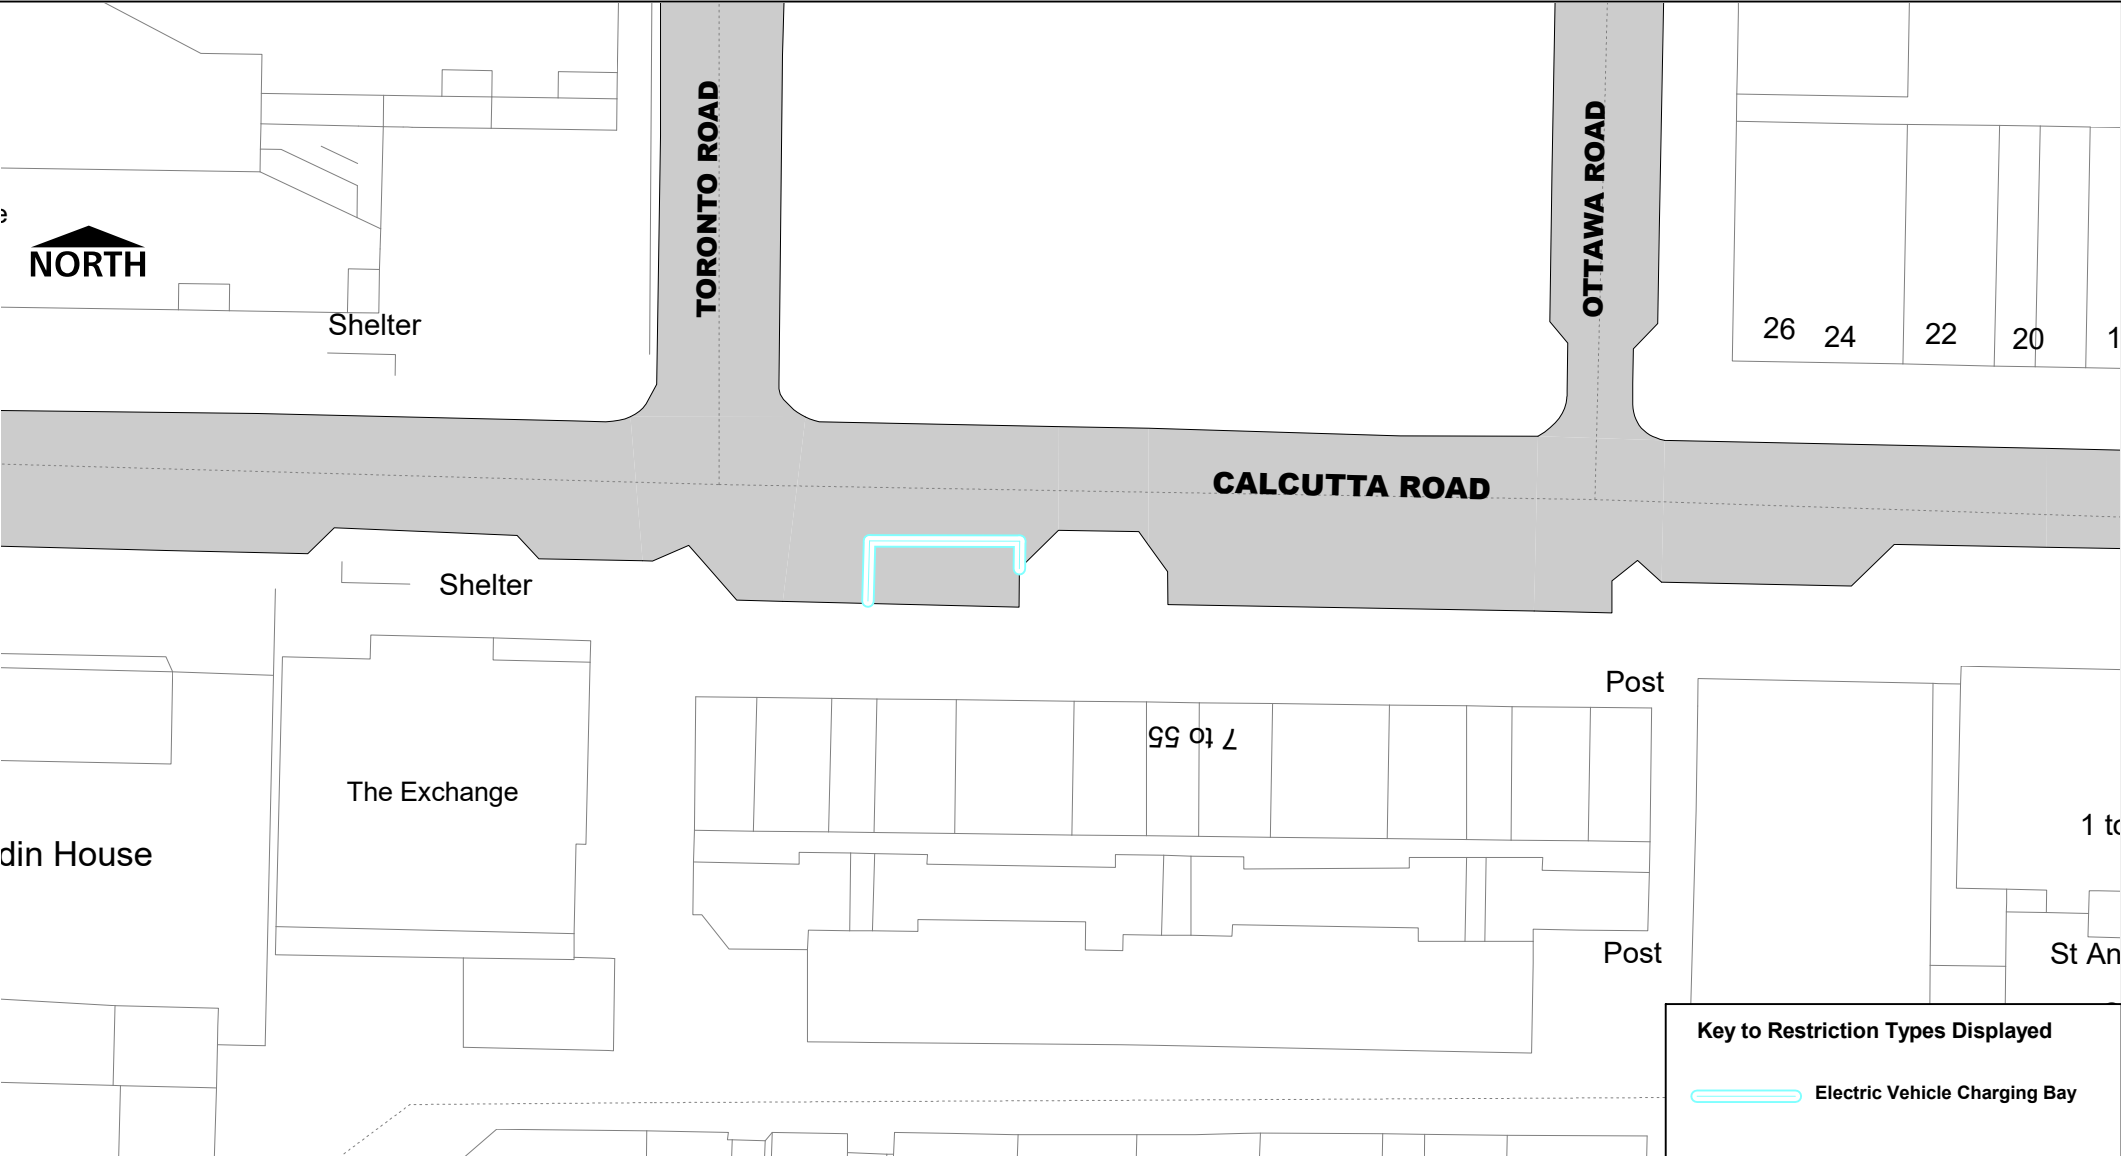

 thurrock.gov.uk	The Borough of Thurrock (Calcutta Road, Tilbury) (On-Street Electric Vehicle Parking Places) Order 2026	SCALE		1 : 500
		DATE		19/12/2025
		DRAWING No.		Page 1 of 1
		DRAWN BY		
		© Crown copyright. All rights reserved Thurrock Council Licence No. 100025457 2025		