


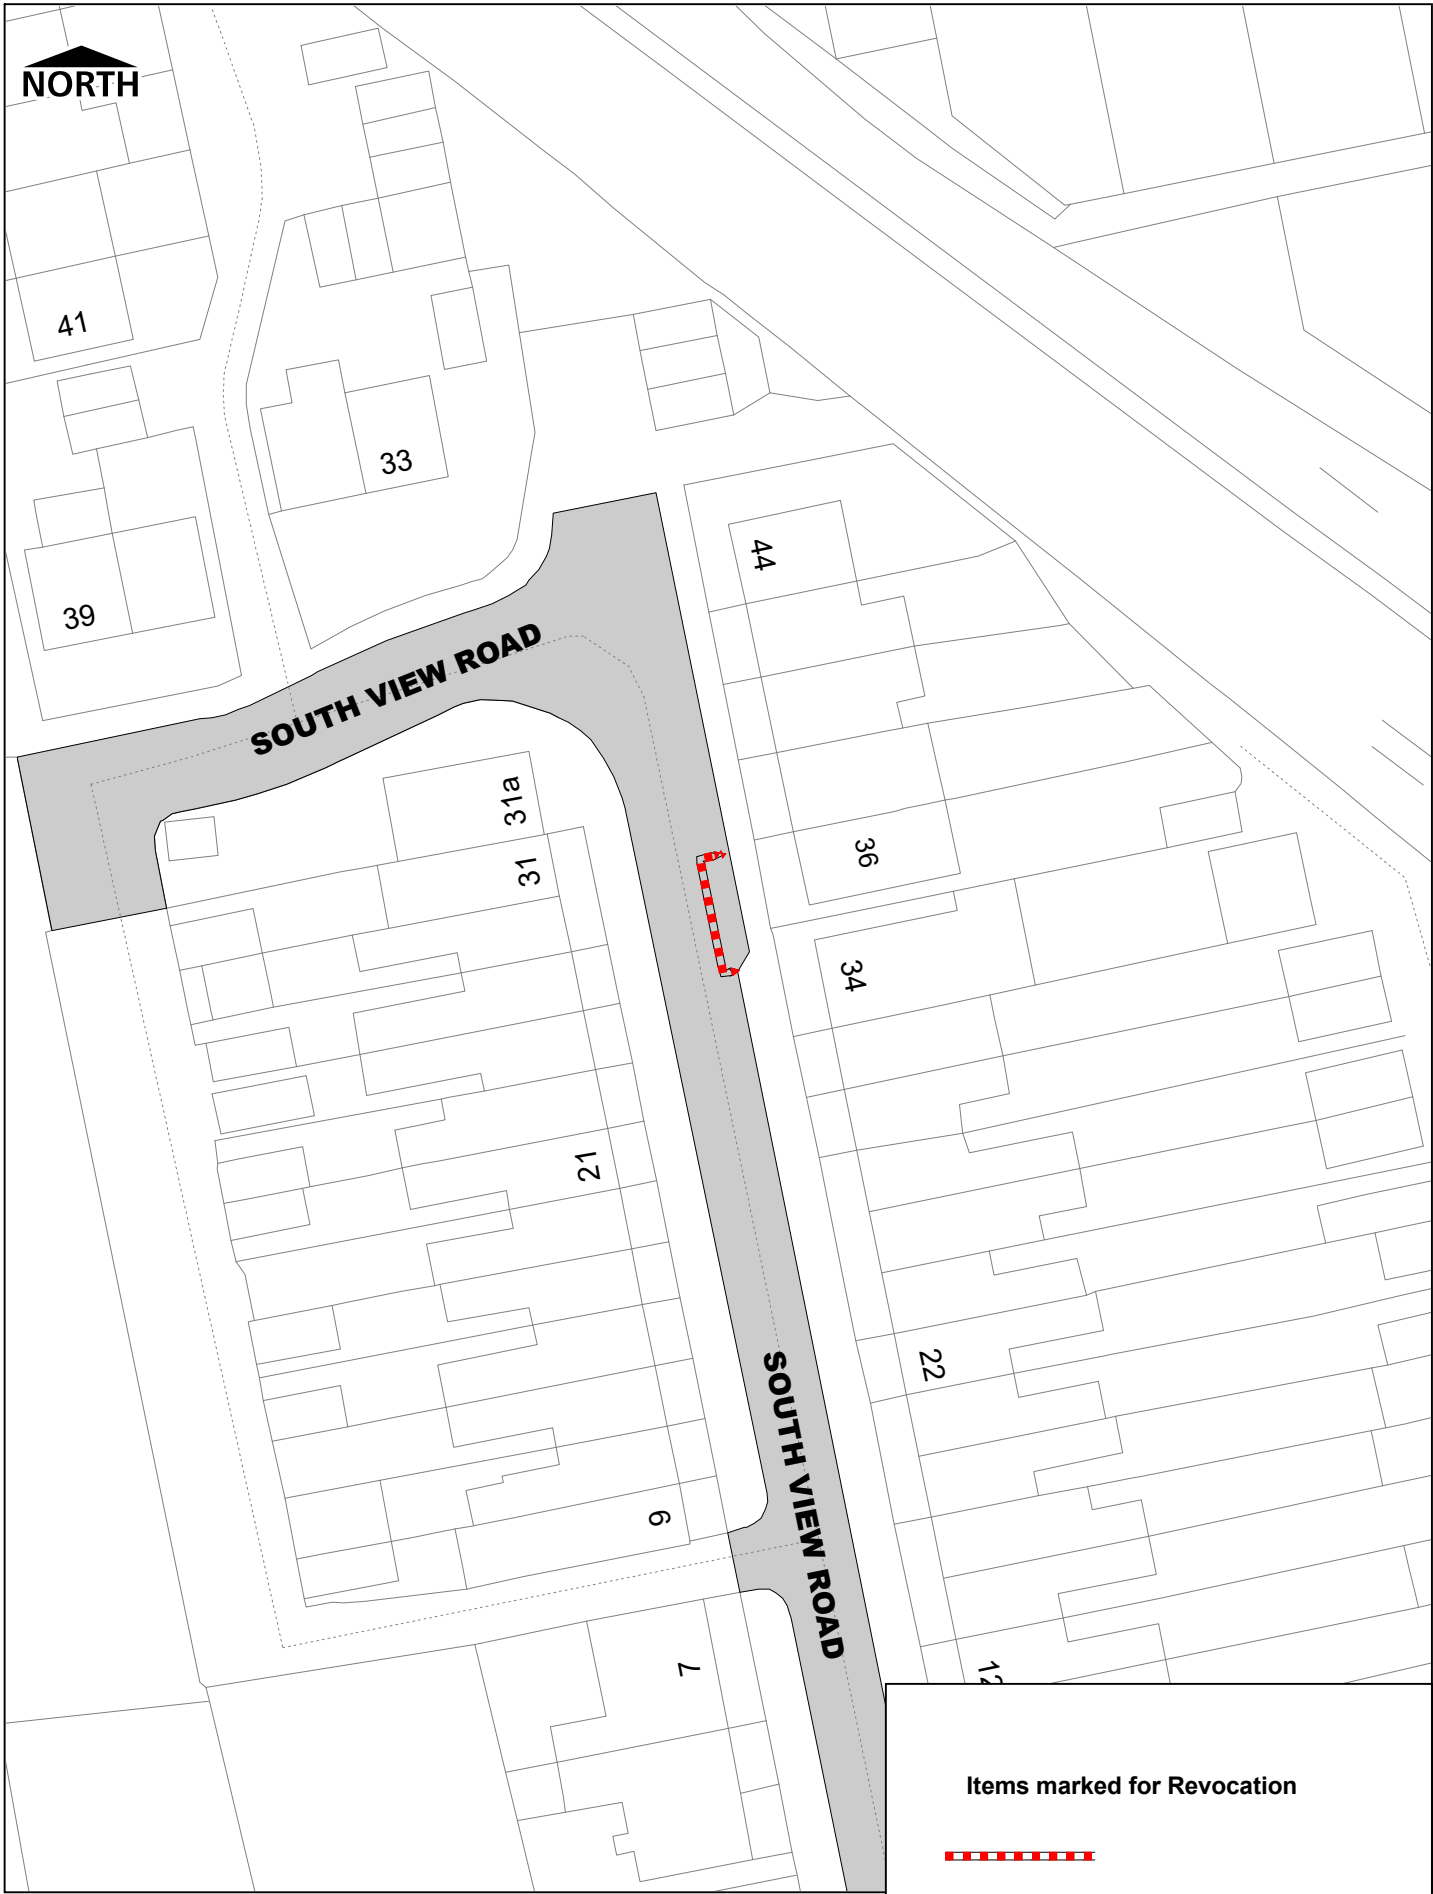

Items marked for Revocation



thurrock.gov.uk

The Borough of Thurrock
(Disabled Badge Holders Parking)
Bay Order 2026

© Crown copyright. All rights reserved
Thurrock Council
Licence No. 100025457 2025

SCALE	1 : 500
DATE	19/03/2026
DRAWING No.	Page 1 of 1
DRAWN BY	H. KABIR