



Watts's Wood

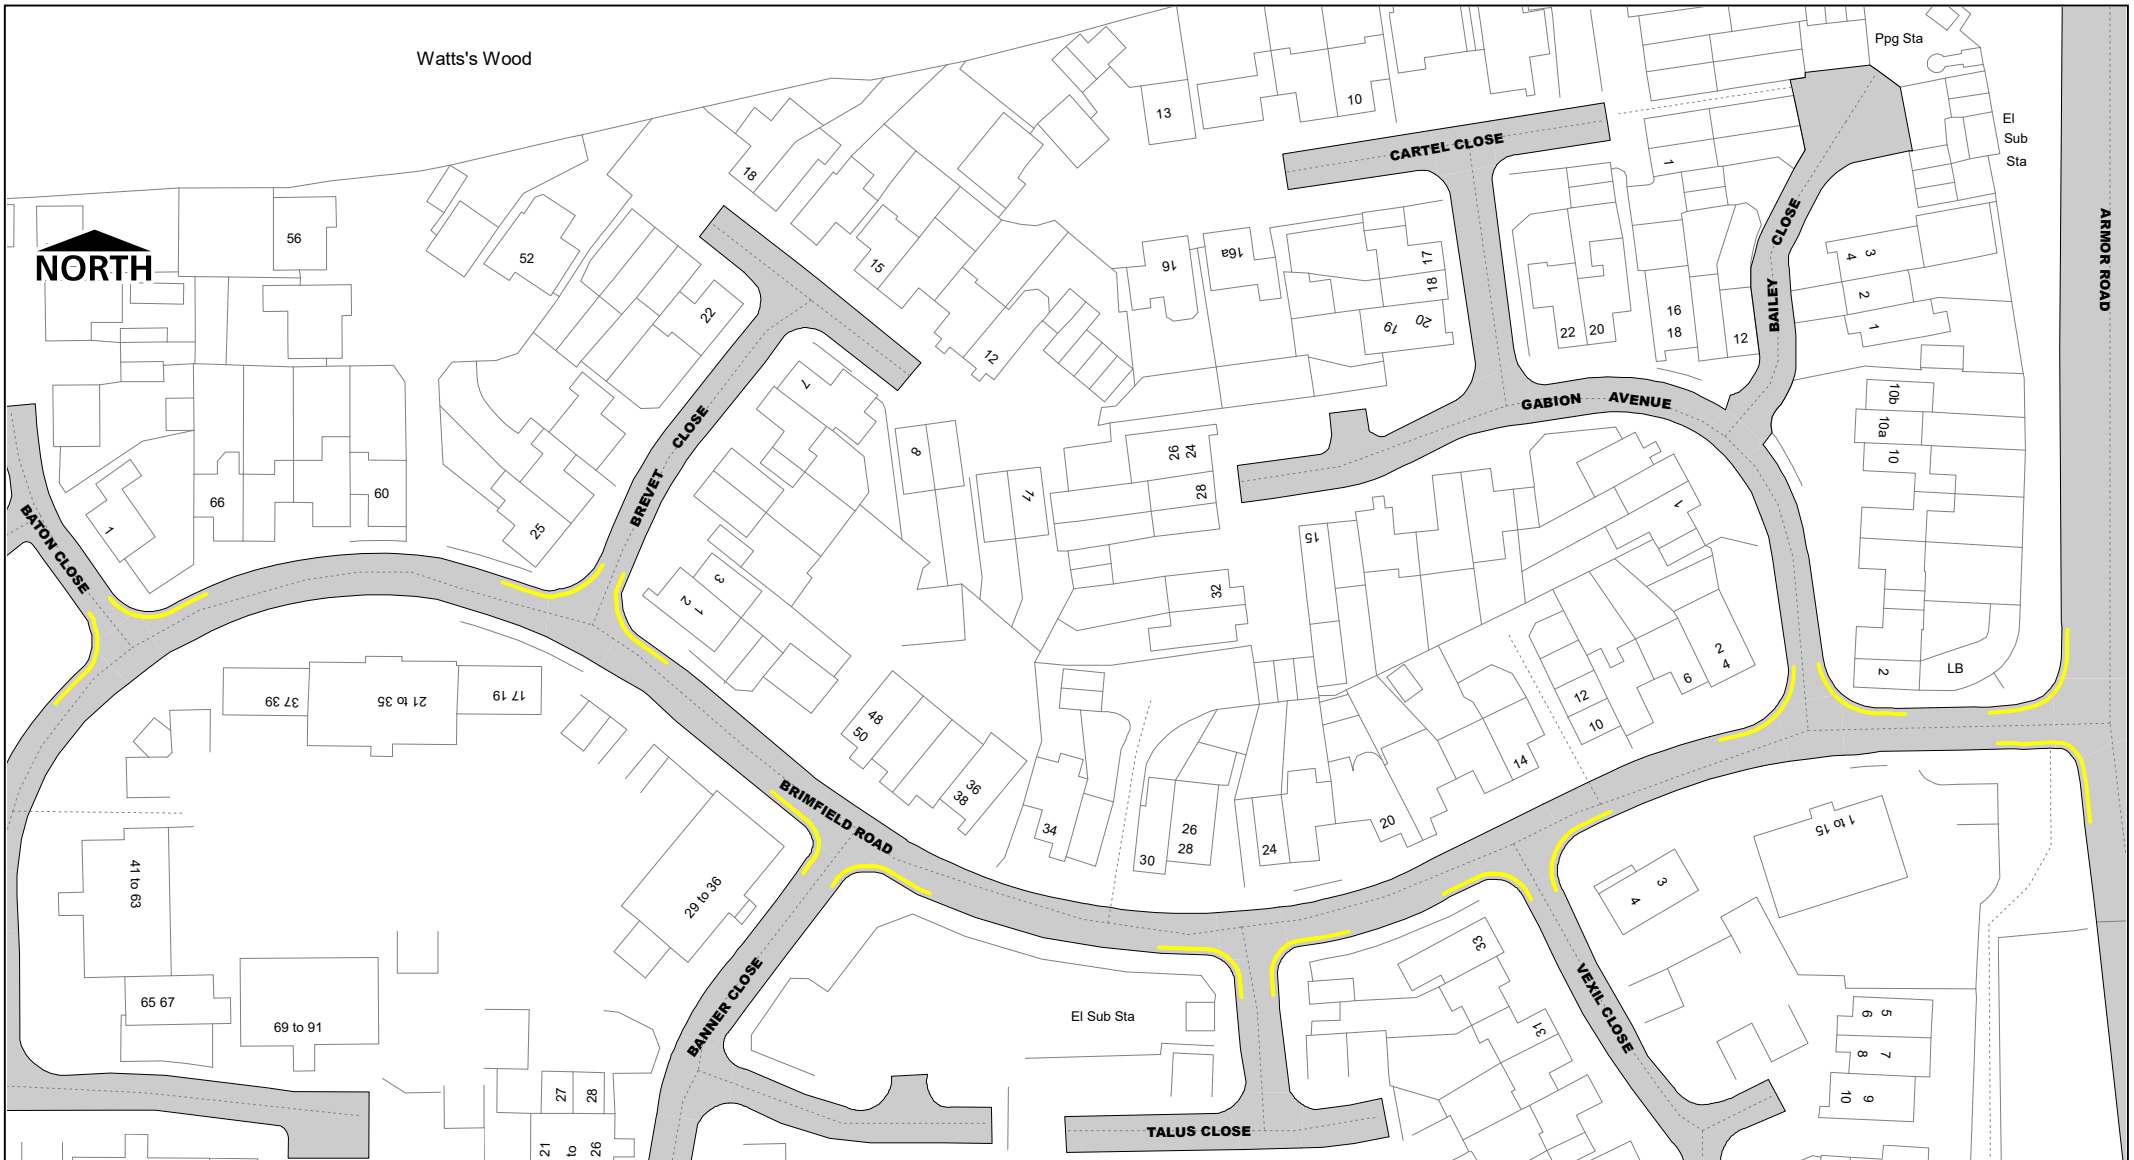

**Brimfield Road
No Waiting At Any Time
Order 2025**

Key to Restriction Types Displayed

 No waiting at any time

© Crown copyright. All rights reserved
Thurrock Council
Licence No. 100025457 2025

SCALE	1 : 1000
DATE	26/09/2025
DRAWING No.	Page 1 of 1
DRAWN BY	