




TAMARISK ROAD


ORCHARD ROAD

ORCHARD CLOSE

Key to Restriction Types Displayed

 No waiting at any time

FB
EI Sub Sta
MP 0.5

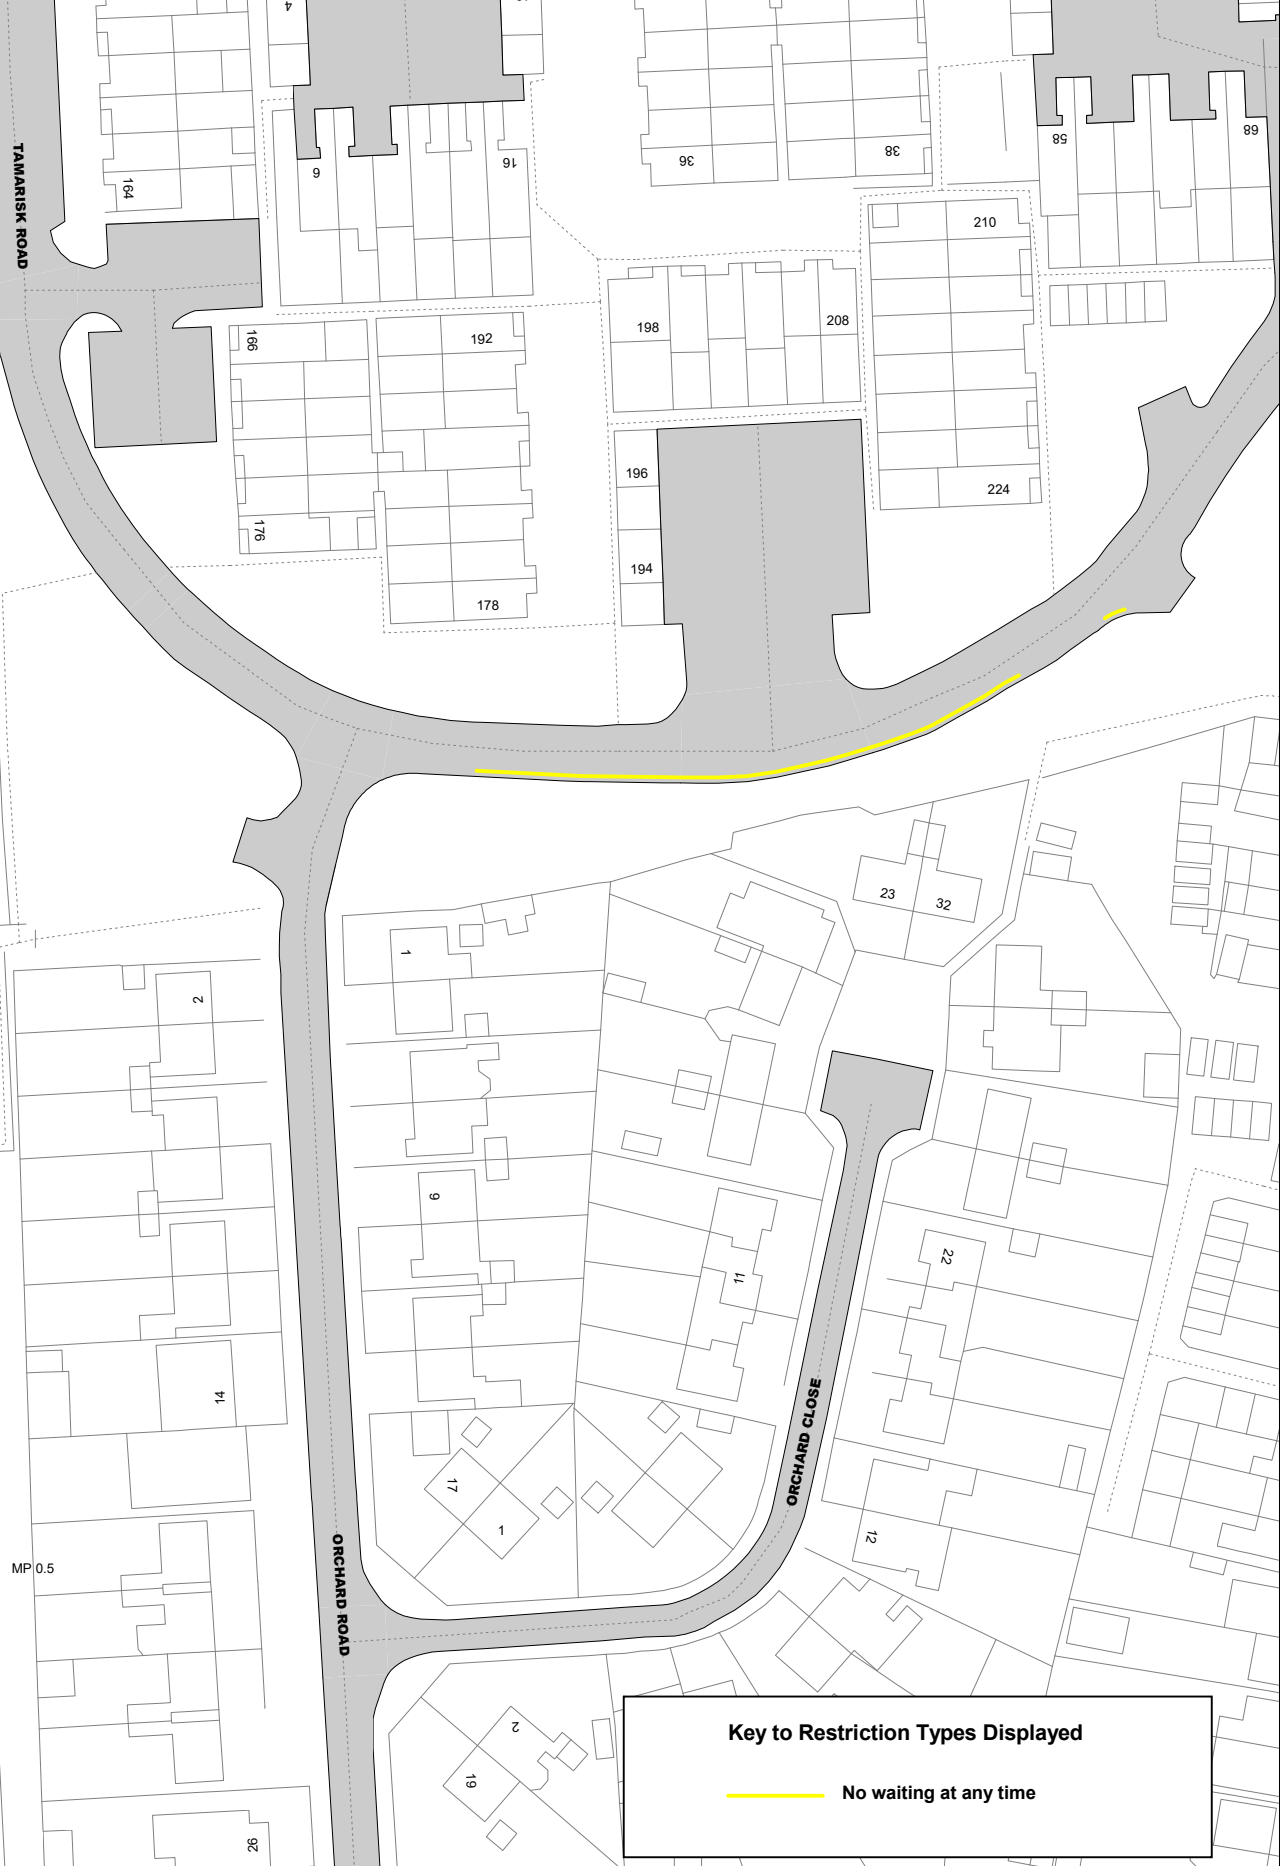

SCALE	1 : 1000
DATE	06/06/2025
DRAWING No.	Page 1 of 1
DRAWN BY	