


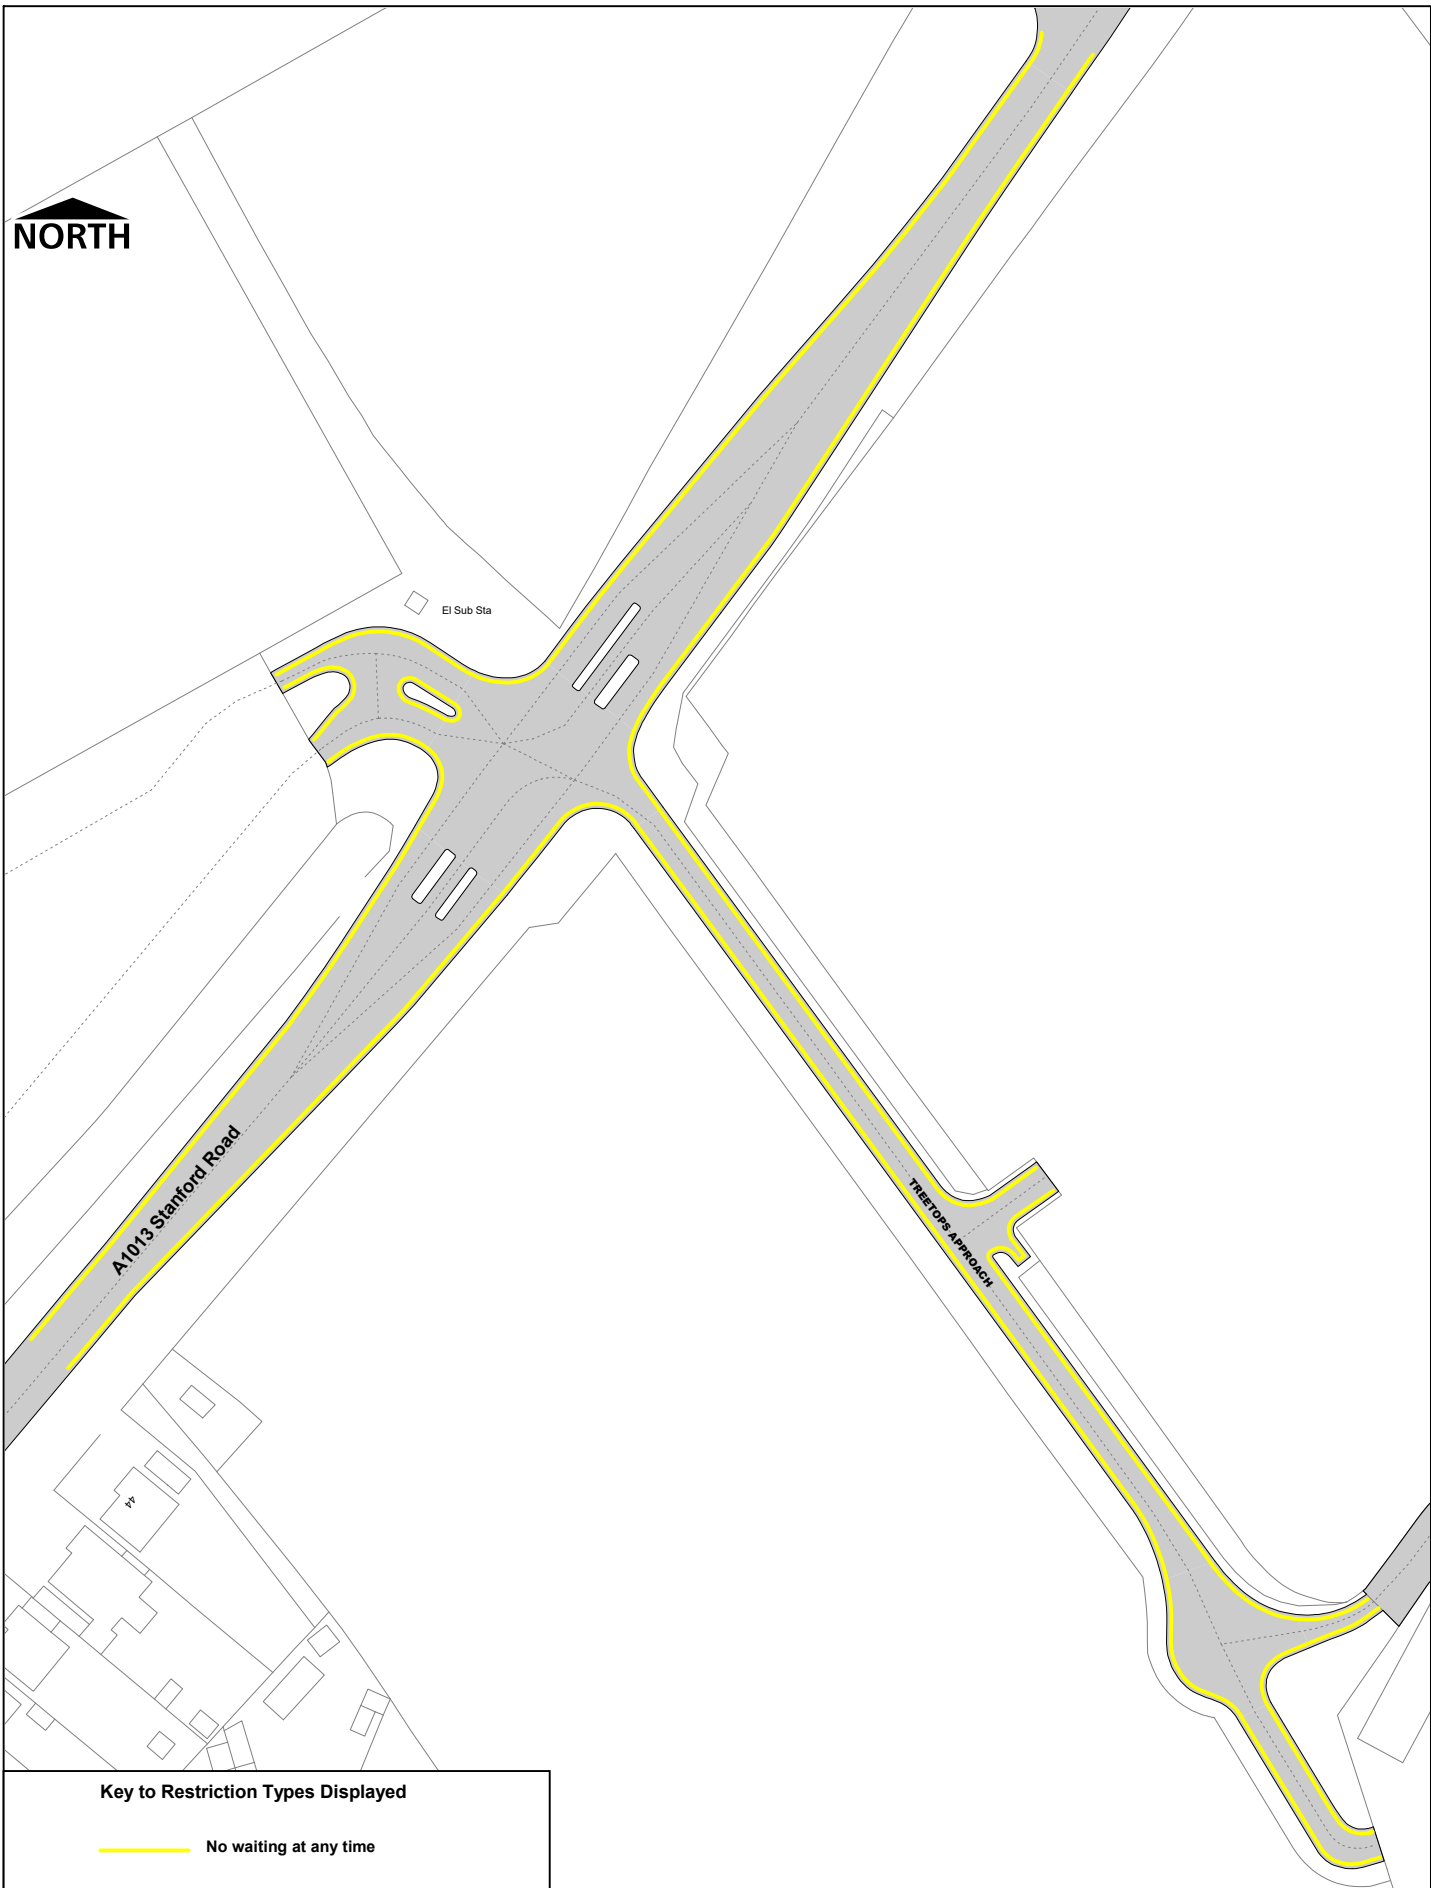


NORTH



Key to Restriction Types Displayed

 No waiting at any time

 thurrock.gov.uk

The Borough of Thurrock
(Treetops Approach and
A1013 Stamford Road, Grays)
(No Waiting At Any Time)
Order 2024

© Crown copyright. All rights reserved
Thurrock Council
Licence No. 100025457 2025

SCALE	1 : 1250
DATE	14/07/2025
DRAWING No.	Page 1 of 1
DRAWN BY	